



**First Floor**

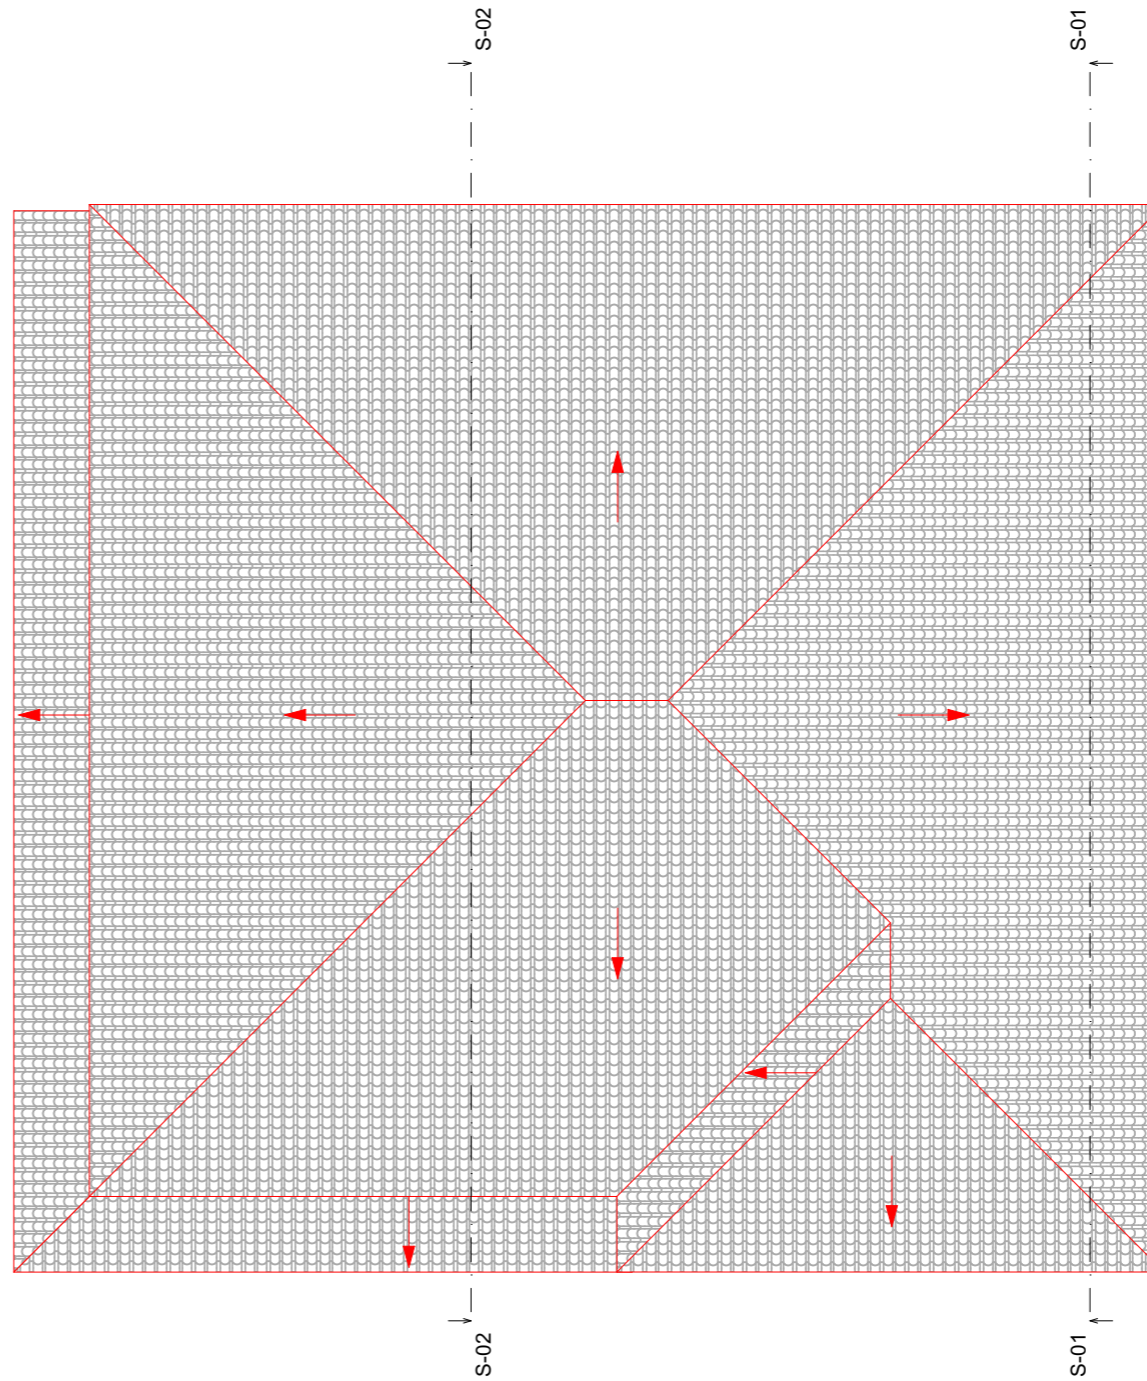

**Roof Plan**

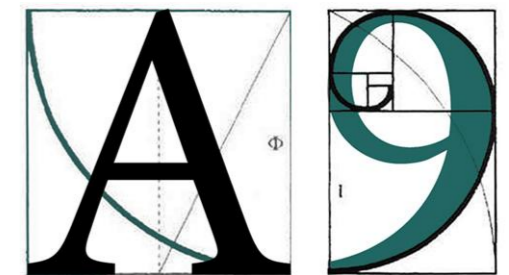

**ARCHITECTURE**

255 London Road, Hadleigh, Essex, SS7 2BN

Info@A9Architecture.co.uk

Tel: 01702558888

Project: 19 Hillside Rd,  
South Benfleet,  
Benfleet  
SS7 1JR

Drawing Title: Proposed Plans

Client: Dineesh Ramachan Dran

Drawn: IK	Checked: DP	Date: 09/11/2023	Scale: 1:100	Paper Size: A3
-----------	-------------	------------------	--------------	----------------

Job no. 1843	Dwg. no. 07	Revision: <b>B</b>	<input checked="" type="checkbox"/> Preliminary <input type="checkbox"/> Design <input type="checkbox"/> Tender <input type="checkbox"/> Contract <input type="checkbox"/> Working
--------------	-------------	--------------------	--

**PROPOSED FLOOR PLANS**

M 1:100

