






Front Elevation

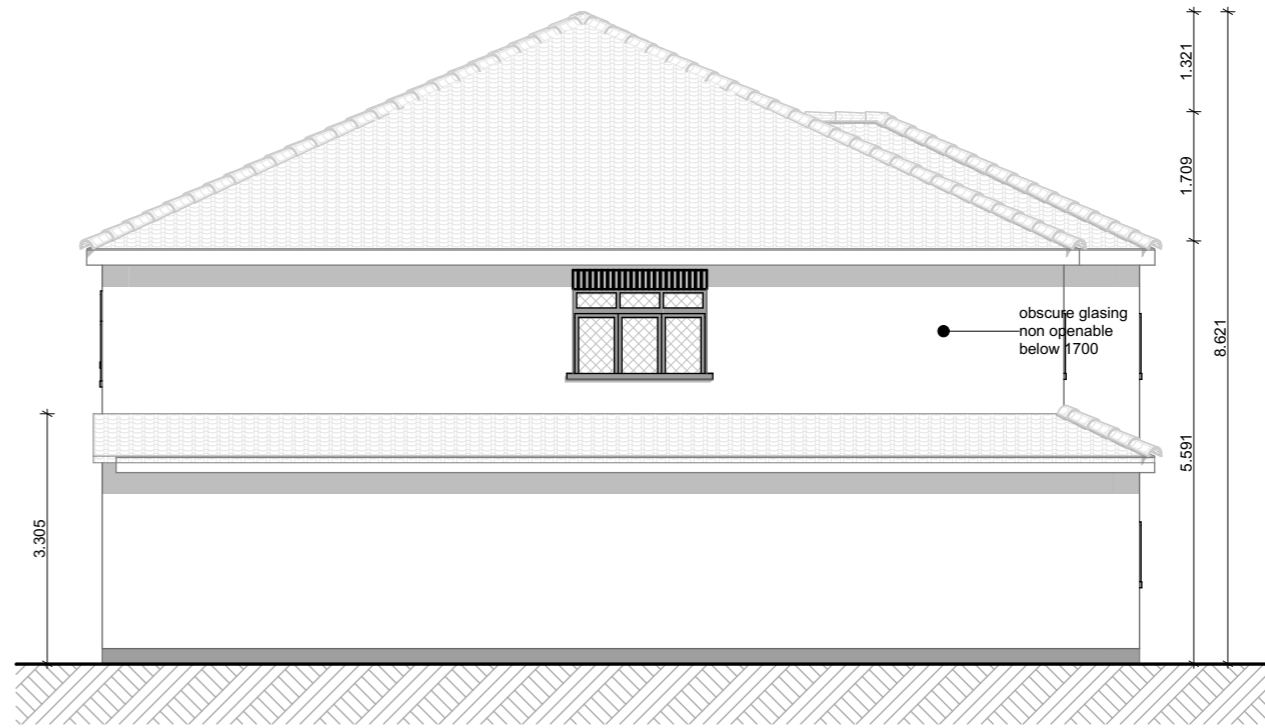


Flank Elevation

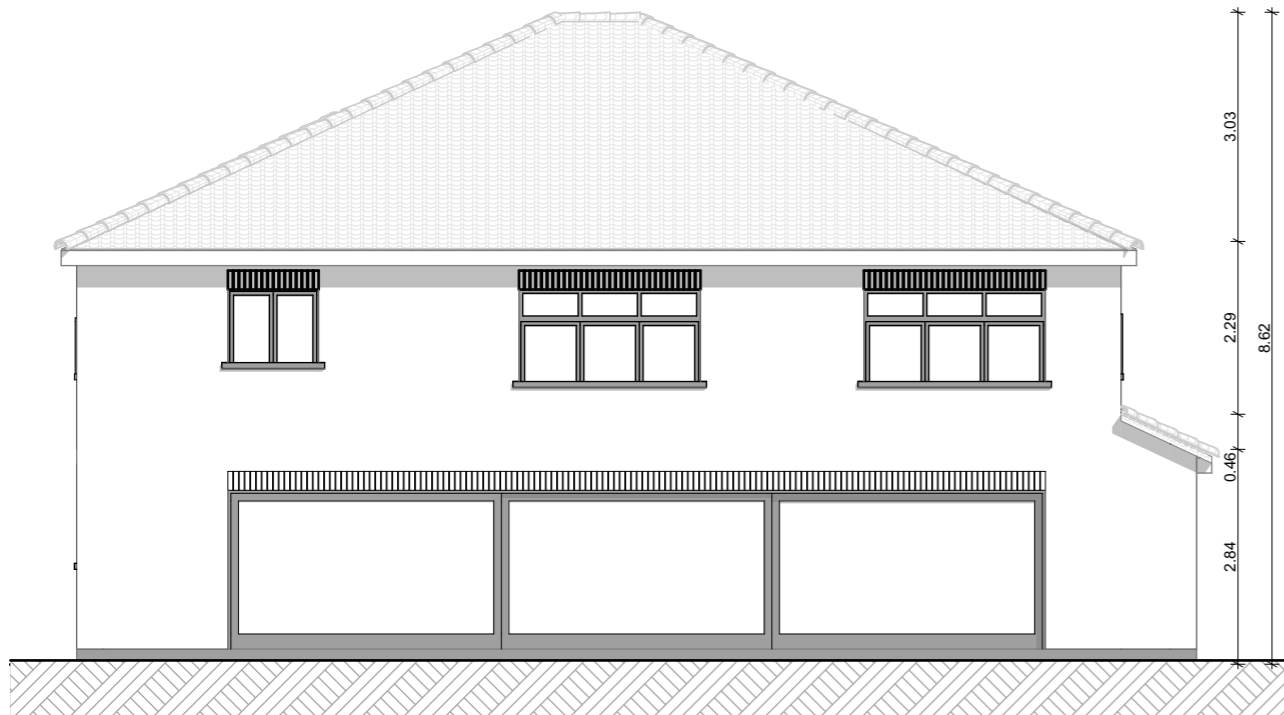


Rear Elevation

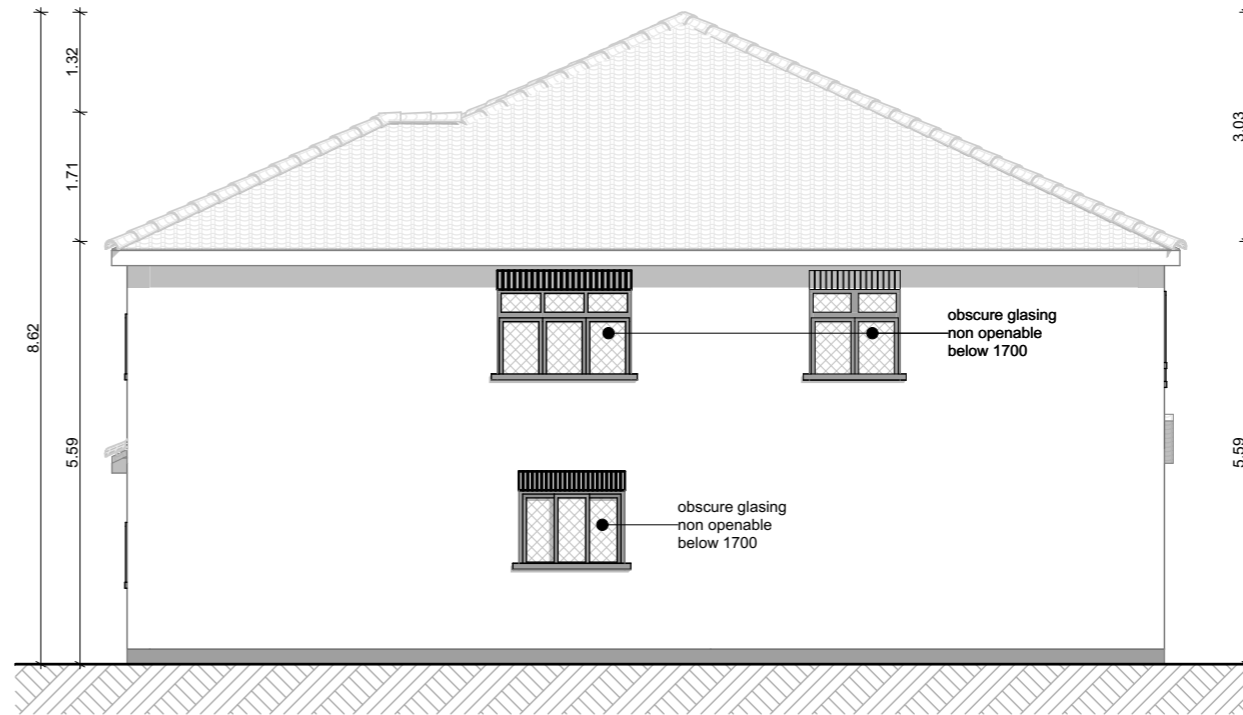

Flank Elevation

  Obscure glazing, Non-openable under 1.7m from floor level, Pilkington level 3

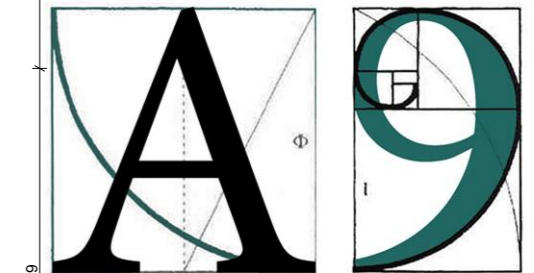

ARCHITECTURE

255 London Road, Hadleigh, Essex, SS7 2BN
 Info@A9Architecture.co.uk
 Tel: 01702558888

Project: 19 Hillside Rd,
 South Benfleet,
 Benfleet
 SS7 1JR

Drawing Title: Proposed Elevations

Client: Dineesh Ramachan Dran

Drawn: IK	Checked: DP	Date: 09/11/2023	Scale: 1:100	Paper Size: A3
Job no. 1843	Dwg. no. 09	Revision: B	<input checked="" type="checkbox"/> Preliminary <input type="checkbox"/> Design <input type="checkbox"/> Tender <input type="checkbox"/> Contract <input type="checkbox"/> Working	

PROPOSED ELEVATIONS

M 1:100  10m