





**Front Elevation**

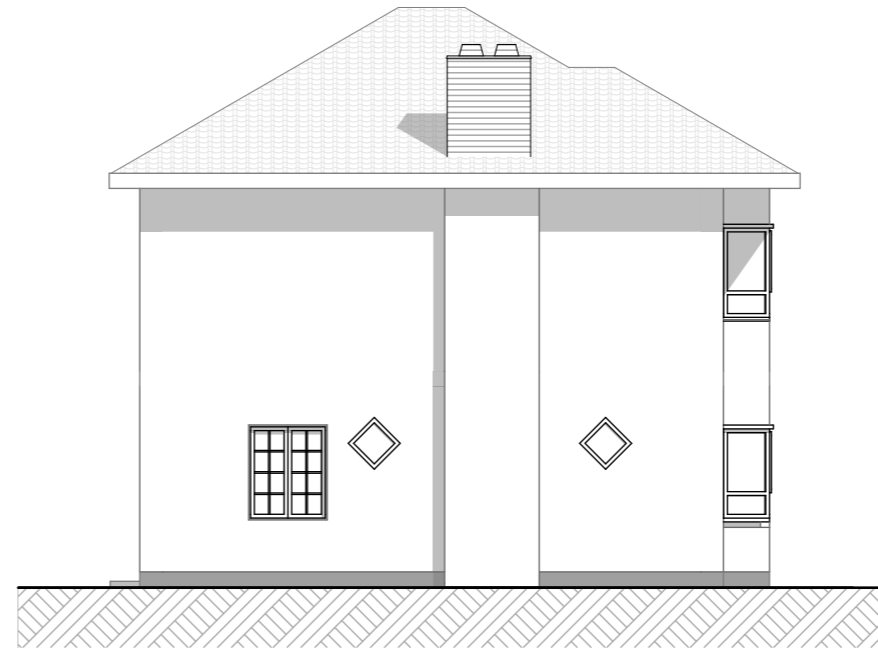

**Flank Elevation**




**Rear Elevation**

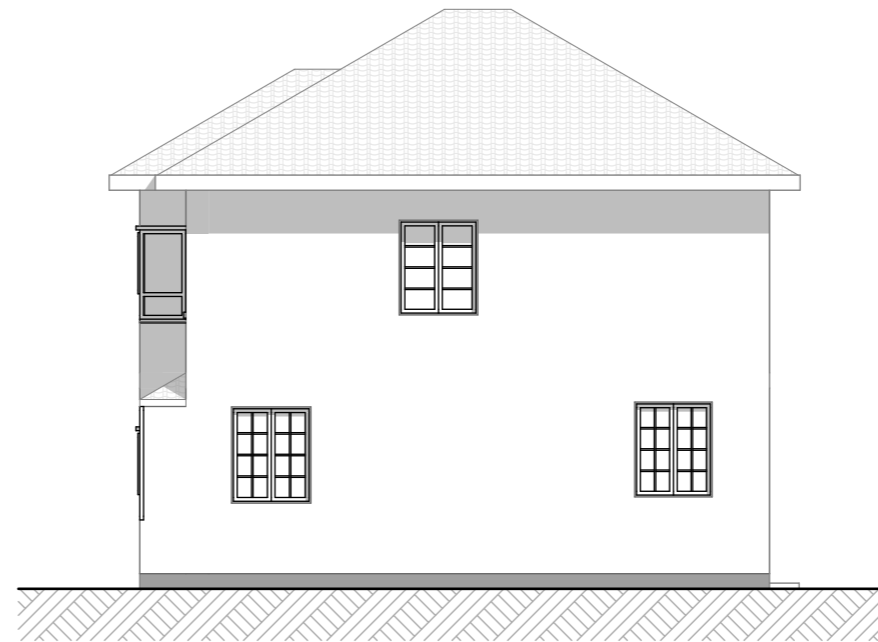

**Flank Elevation**

**EXISTING ELEVATIONS**

M 1:100

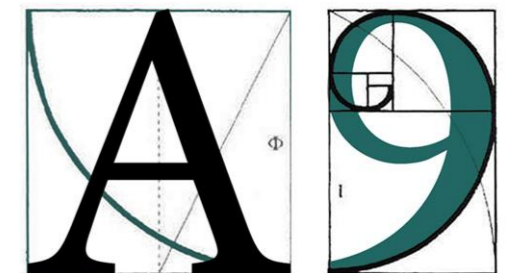

**ARCHITECTURE**

255 London Road, Hadleigh, Essex, SS7 2BN

Info@A9Architecture.co.uk

Tel: 01702558888

Project: 19 Hillside Rd,  
South Benfleet,  
Benfleet  
SS7 1JR

Drawing Title: Existing Elevations

Client: Dineesh Ramachan Dran

Drawn: IK	Checked: DP	Date: 09/11/2023	Scale: 1:100	Paper Size A3
--------------	----------------	---------------------	-----------------	------------------

Job no. 1843	Dwg. no. 05	Revision: <b>B</b>	<input checked="" type="checkbox"/> Preliminary <input type="checkbox"/> Design <input type="checkbox"/> Tender <input type="checkbox"/> Contract <input type="checkbox"/> Working
-----------------	----------------	-----------------------	--