



Ground Floor

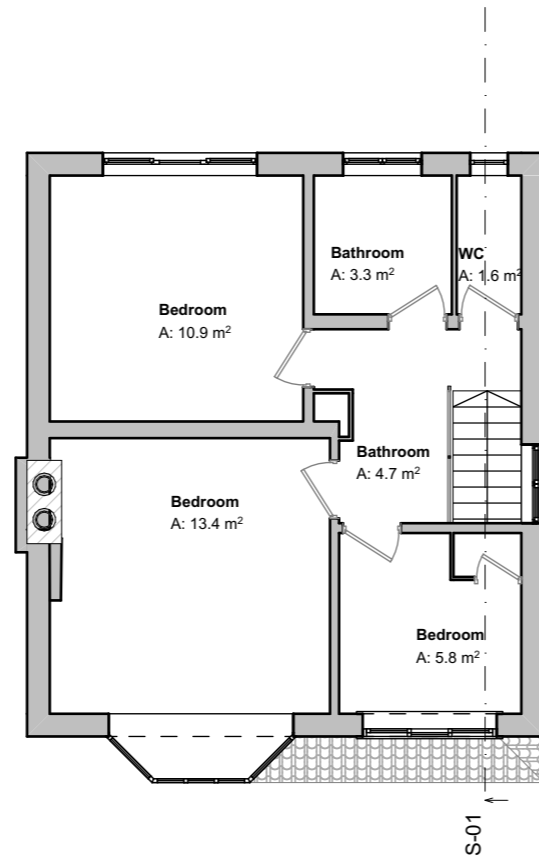



First Floor

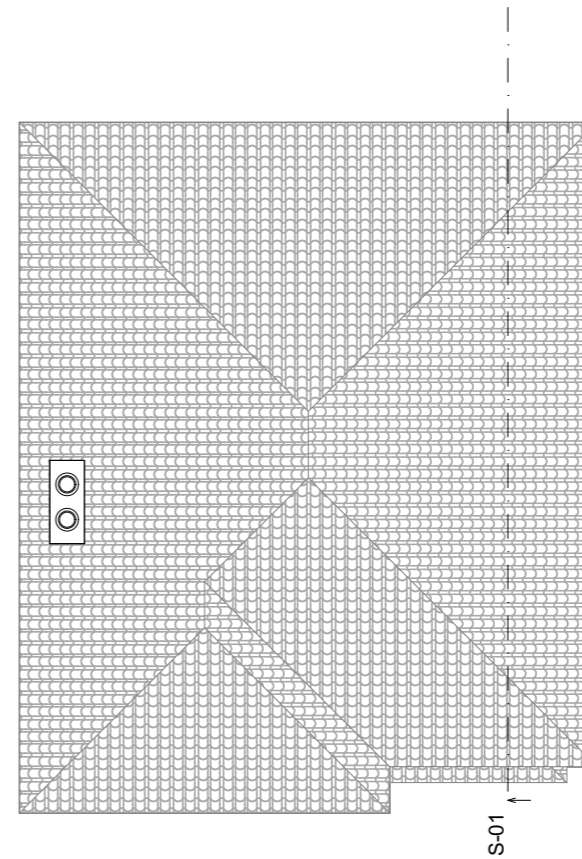

Roof Plan

EXISTING FLOOR PLANS

M 1:100

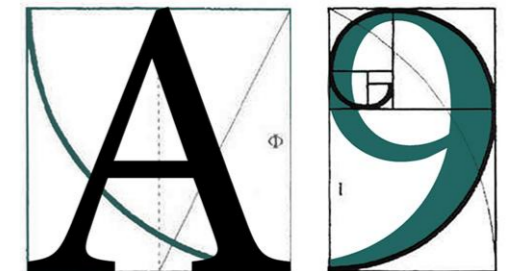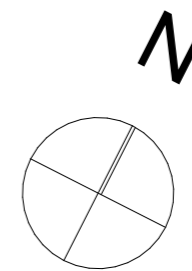

**ARCHITECTURE**

255 London Road, Hadleigh, Essex, SS7 2BN  
 Info@A9Architecture.co.uk  
 Tel: 01702558888

Project: 19 Hillside Rd,  
 South Benfleet,  
 Benfleet  
 SS7 1JR

Drawing Title: Existing Plans

Client: Dineesh Ramachan Dran

Drawn: IK	Checked: DP	Date: 09/11/2023	Scale: 1:100	Paper Size: A3
-----------	-------------	------------------	--------------	----------------

Job no. 1843	Dwg. no. 03	Revision: <b>B</b>	<input checked="" type="checkbox"/> Preliminary <input type="checkbox"/> Design <input type="checkbox"/> Tender <input type="checkbox"/> Contract <input type="checkbox"/> Working
-----------------	----------------	-----------------------	--