



- NOTES**
- This drawing is copyright. No unauthorised copying of drawing without the express permission of the architect.
 - Do not scale from prints. Use figure dimensions only.
 - Contractors to check all dimensions on site prior to commencement of works.
 - All works to be carried out in accordance with current statutory Health and Safety Regulations.
 - This drawing is to be read in conjunction with all relevant consultants' and / or specialists' drawings / documents and any discrepancies or variations are to be notified to the architect before affected work commences.


REV.	AMENDMENTS	DATE
A	New dwelling reduced in size. Roofs remodelled	14.11.23

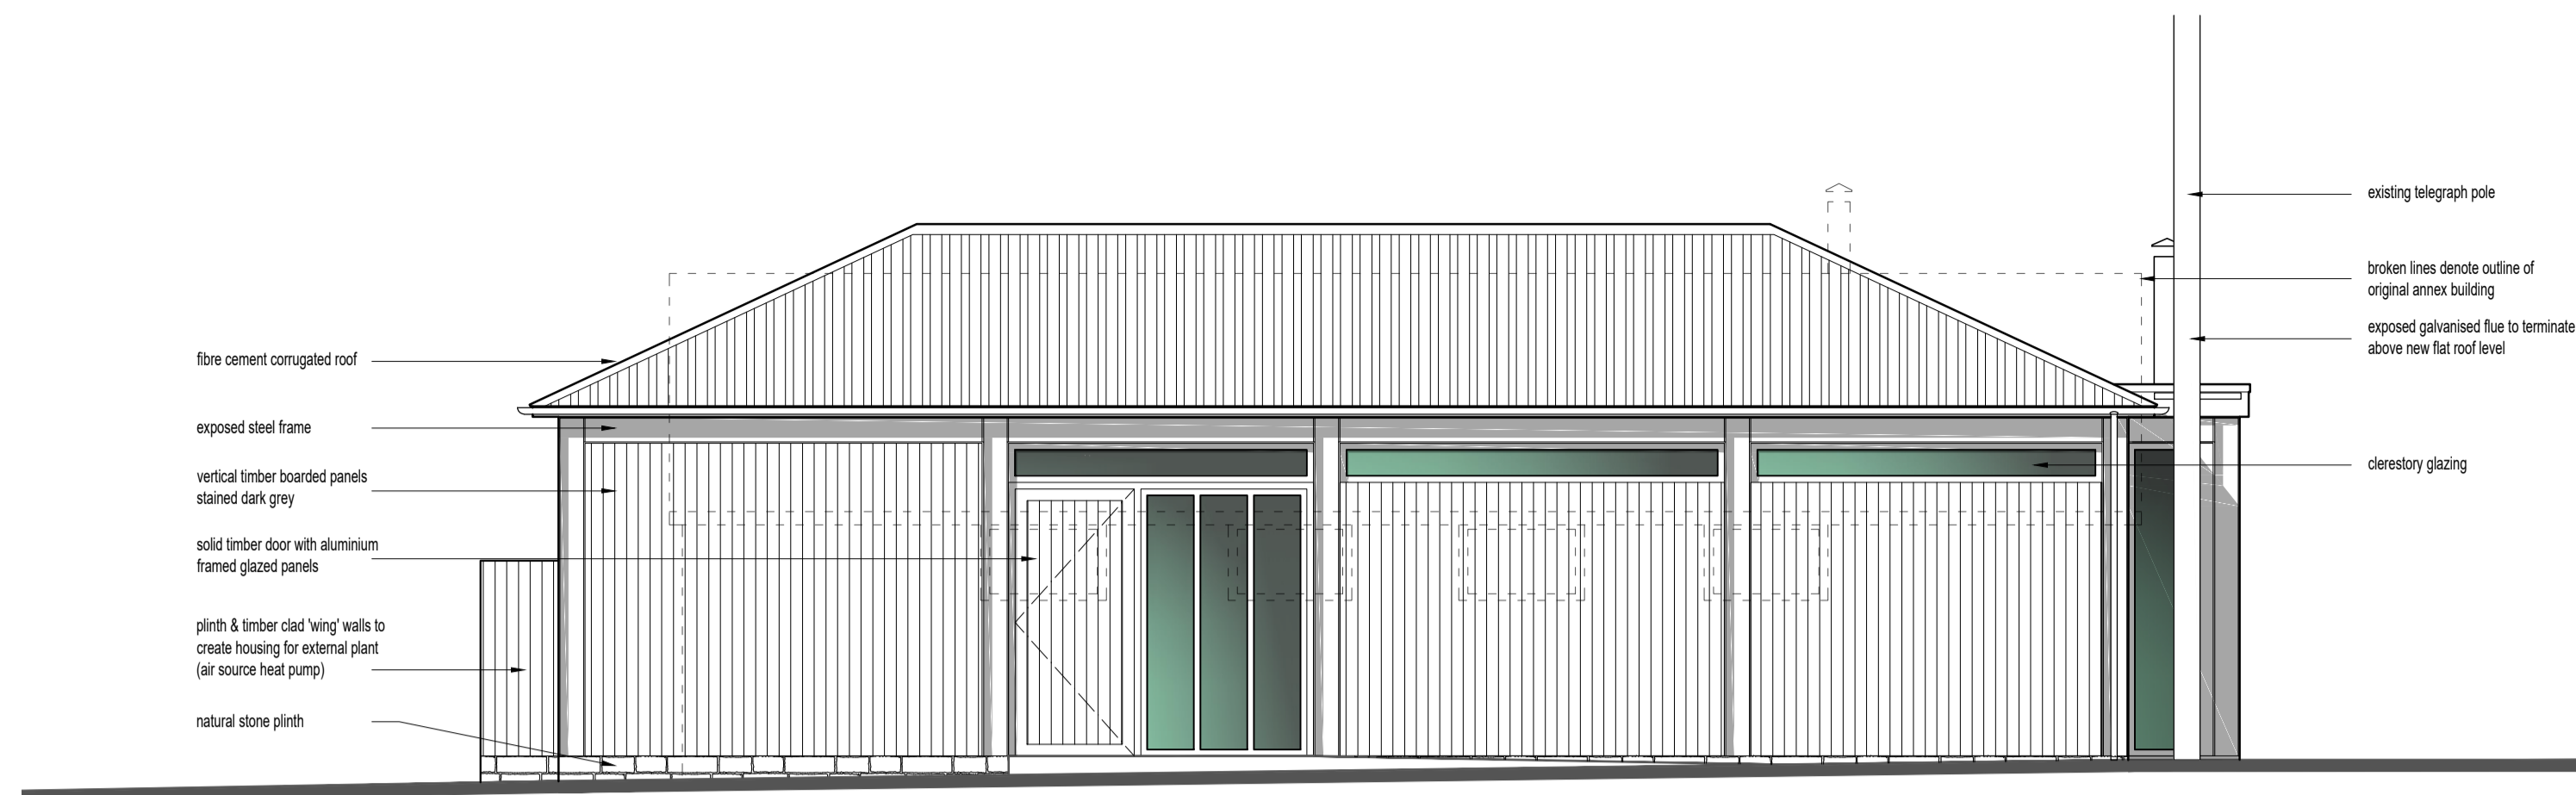


SOUTH ELEVATION

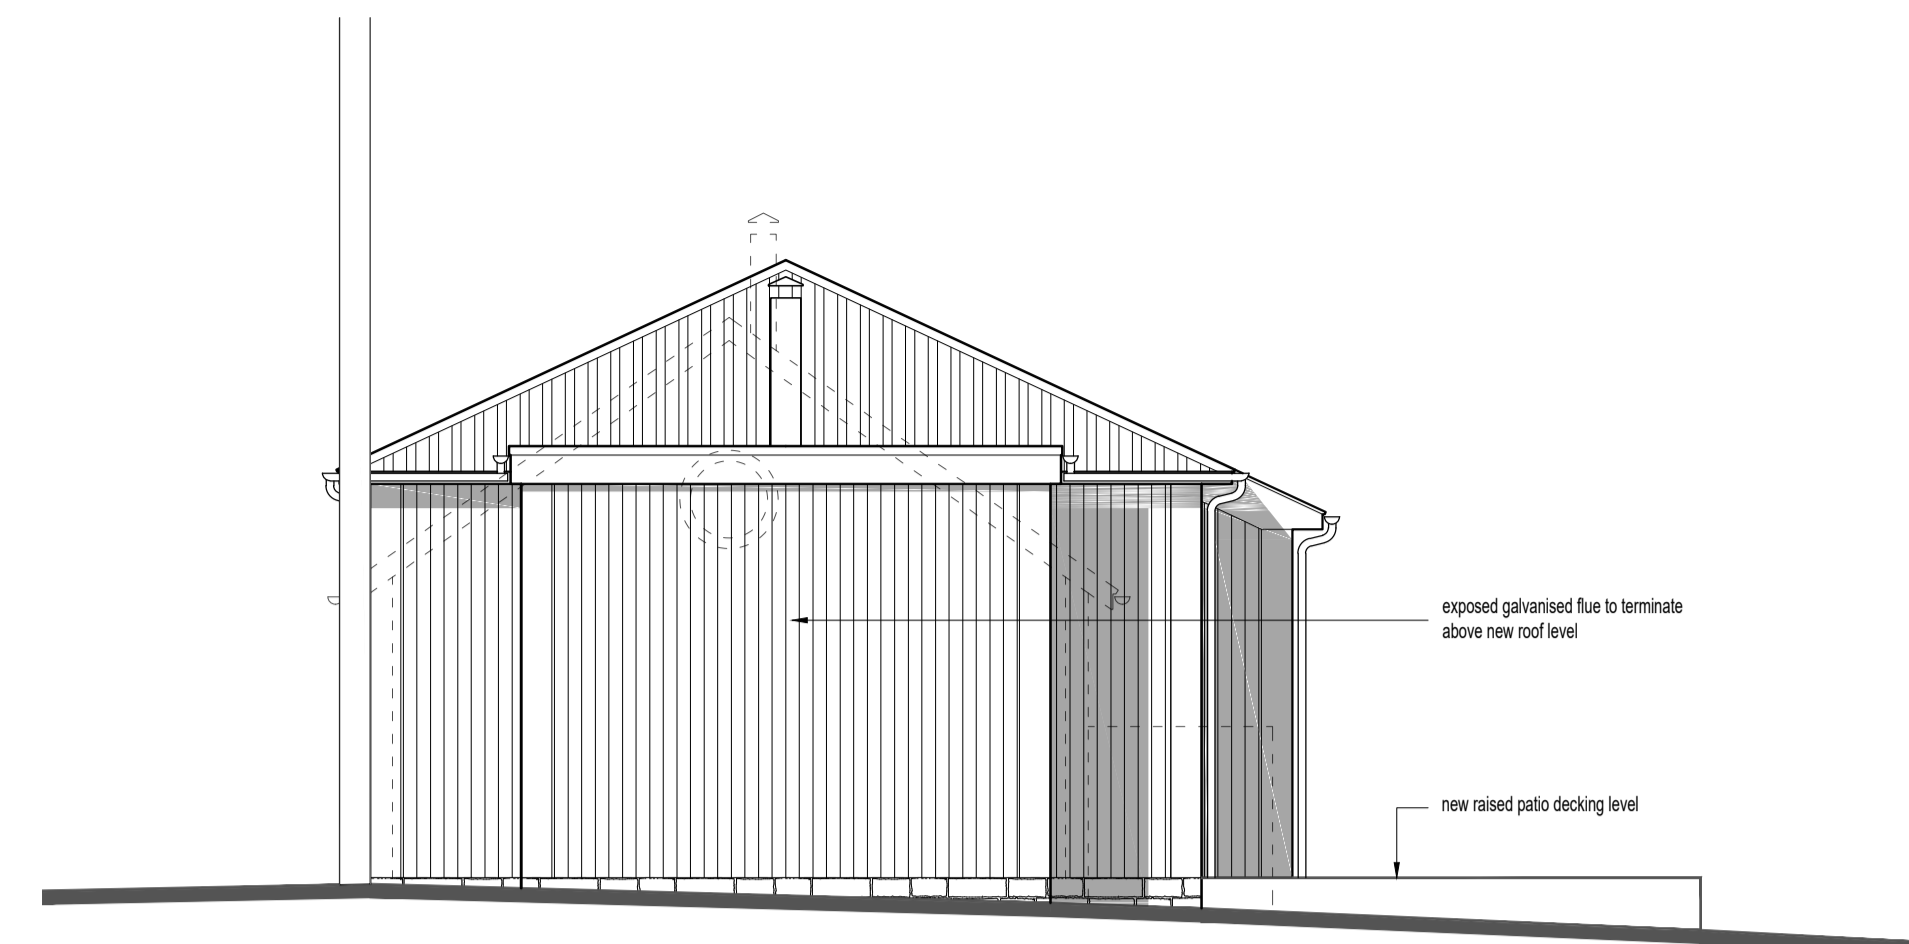


EAST ELEVATION

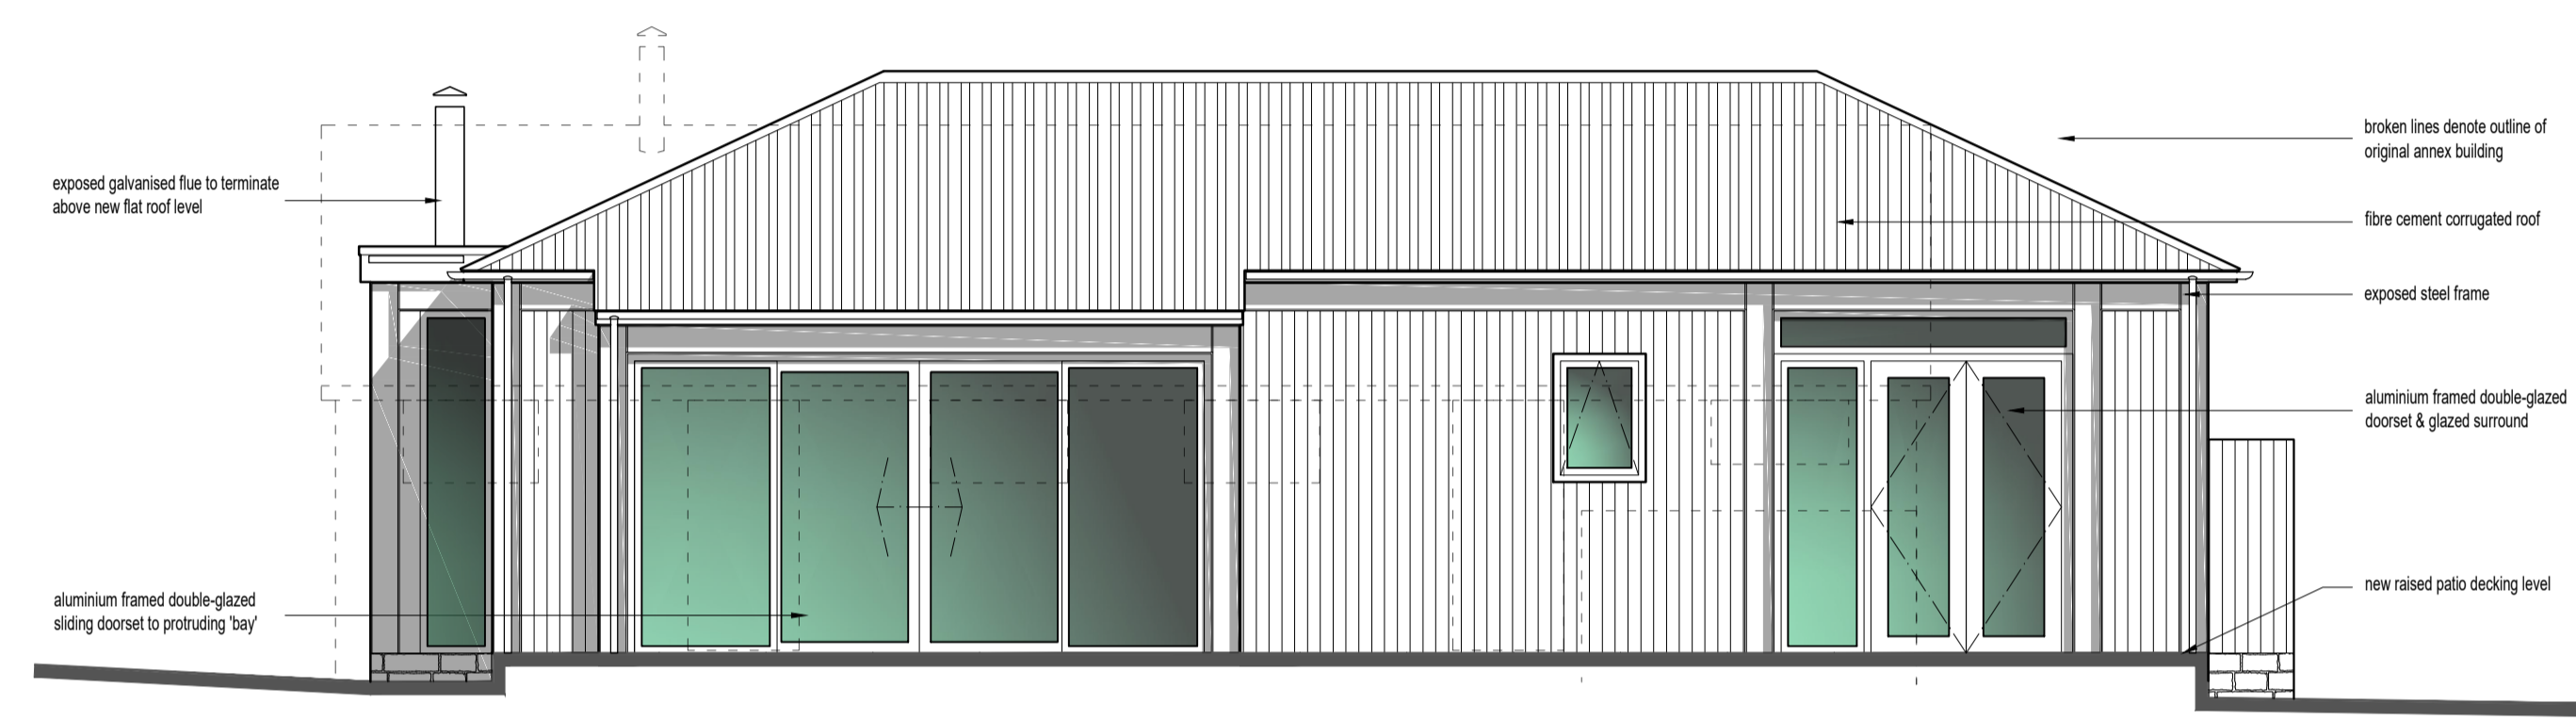

NORTH ELEVATION

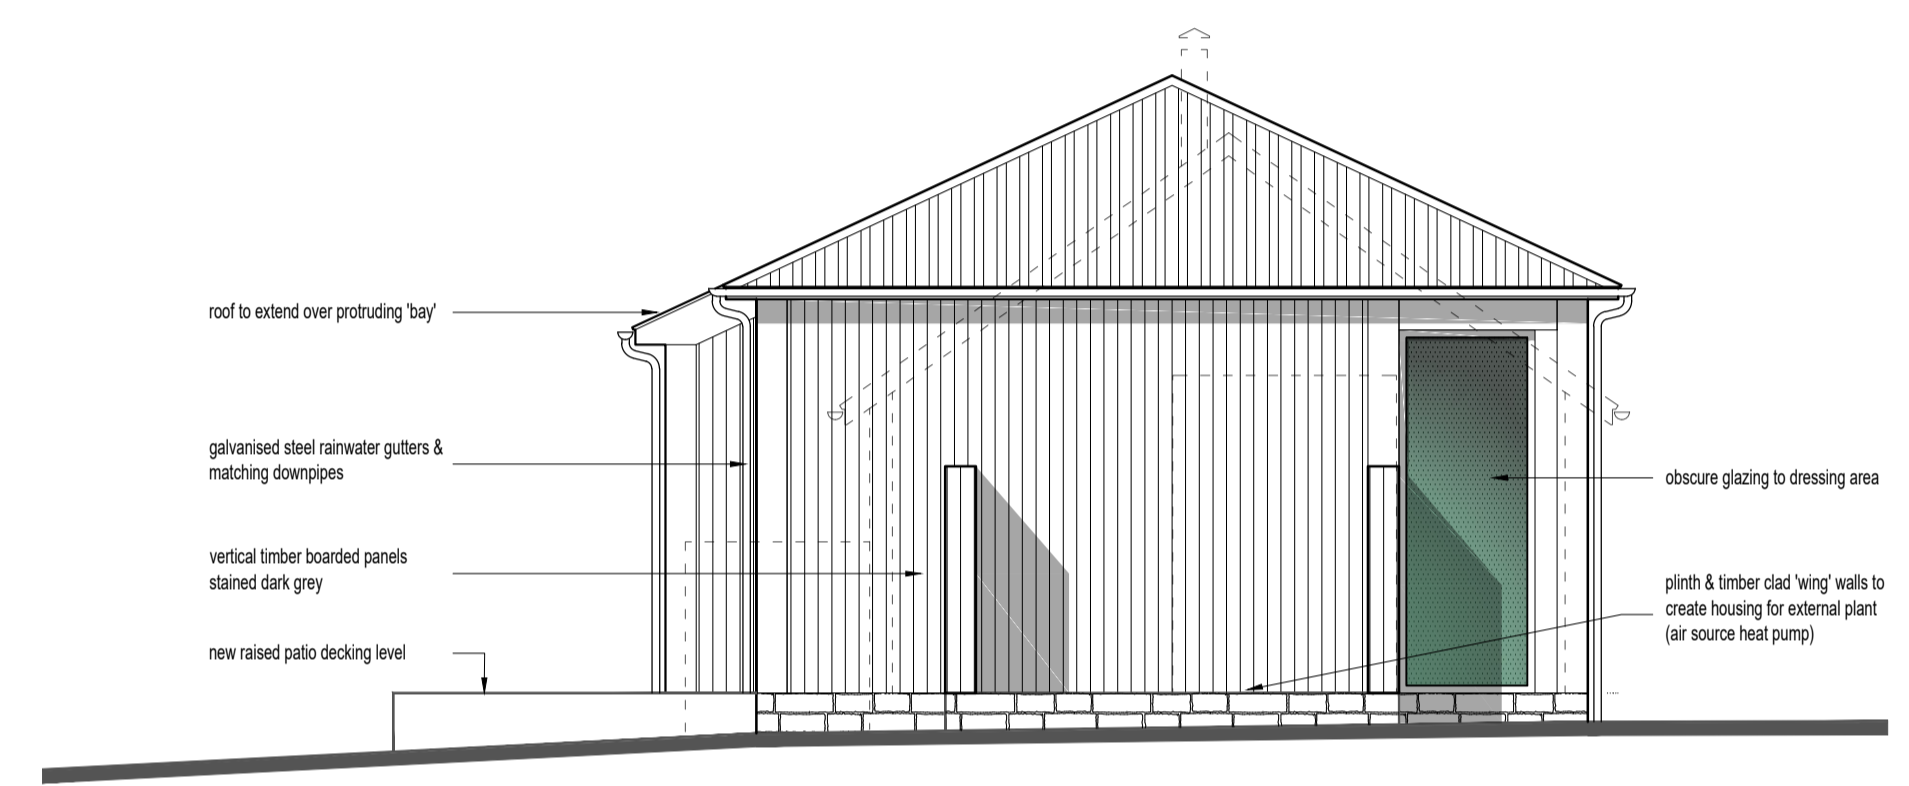

WEST ELEVATION

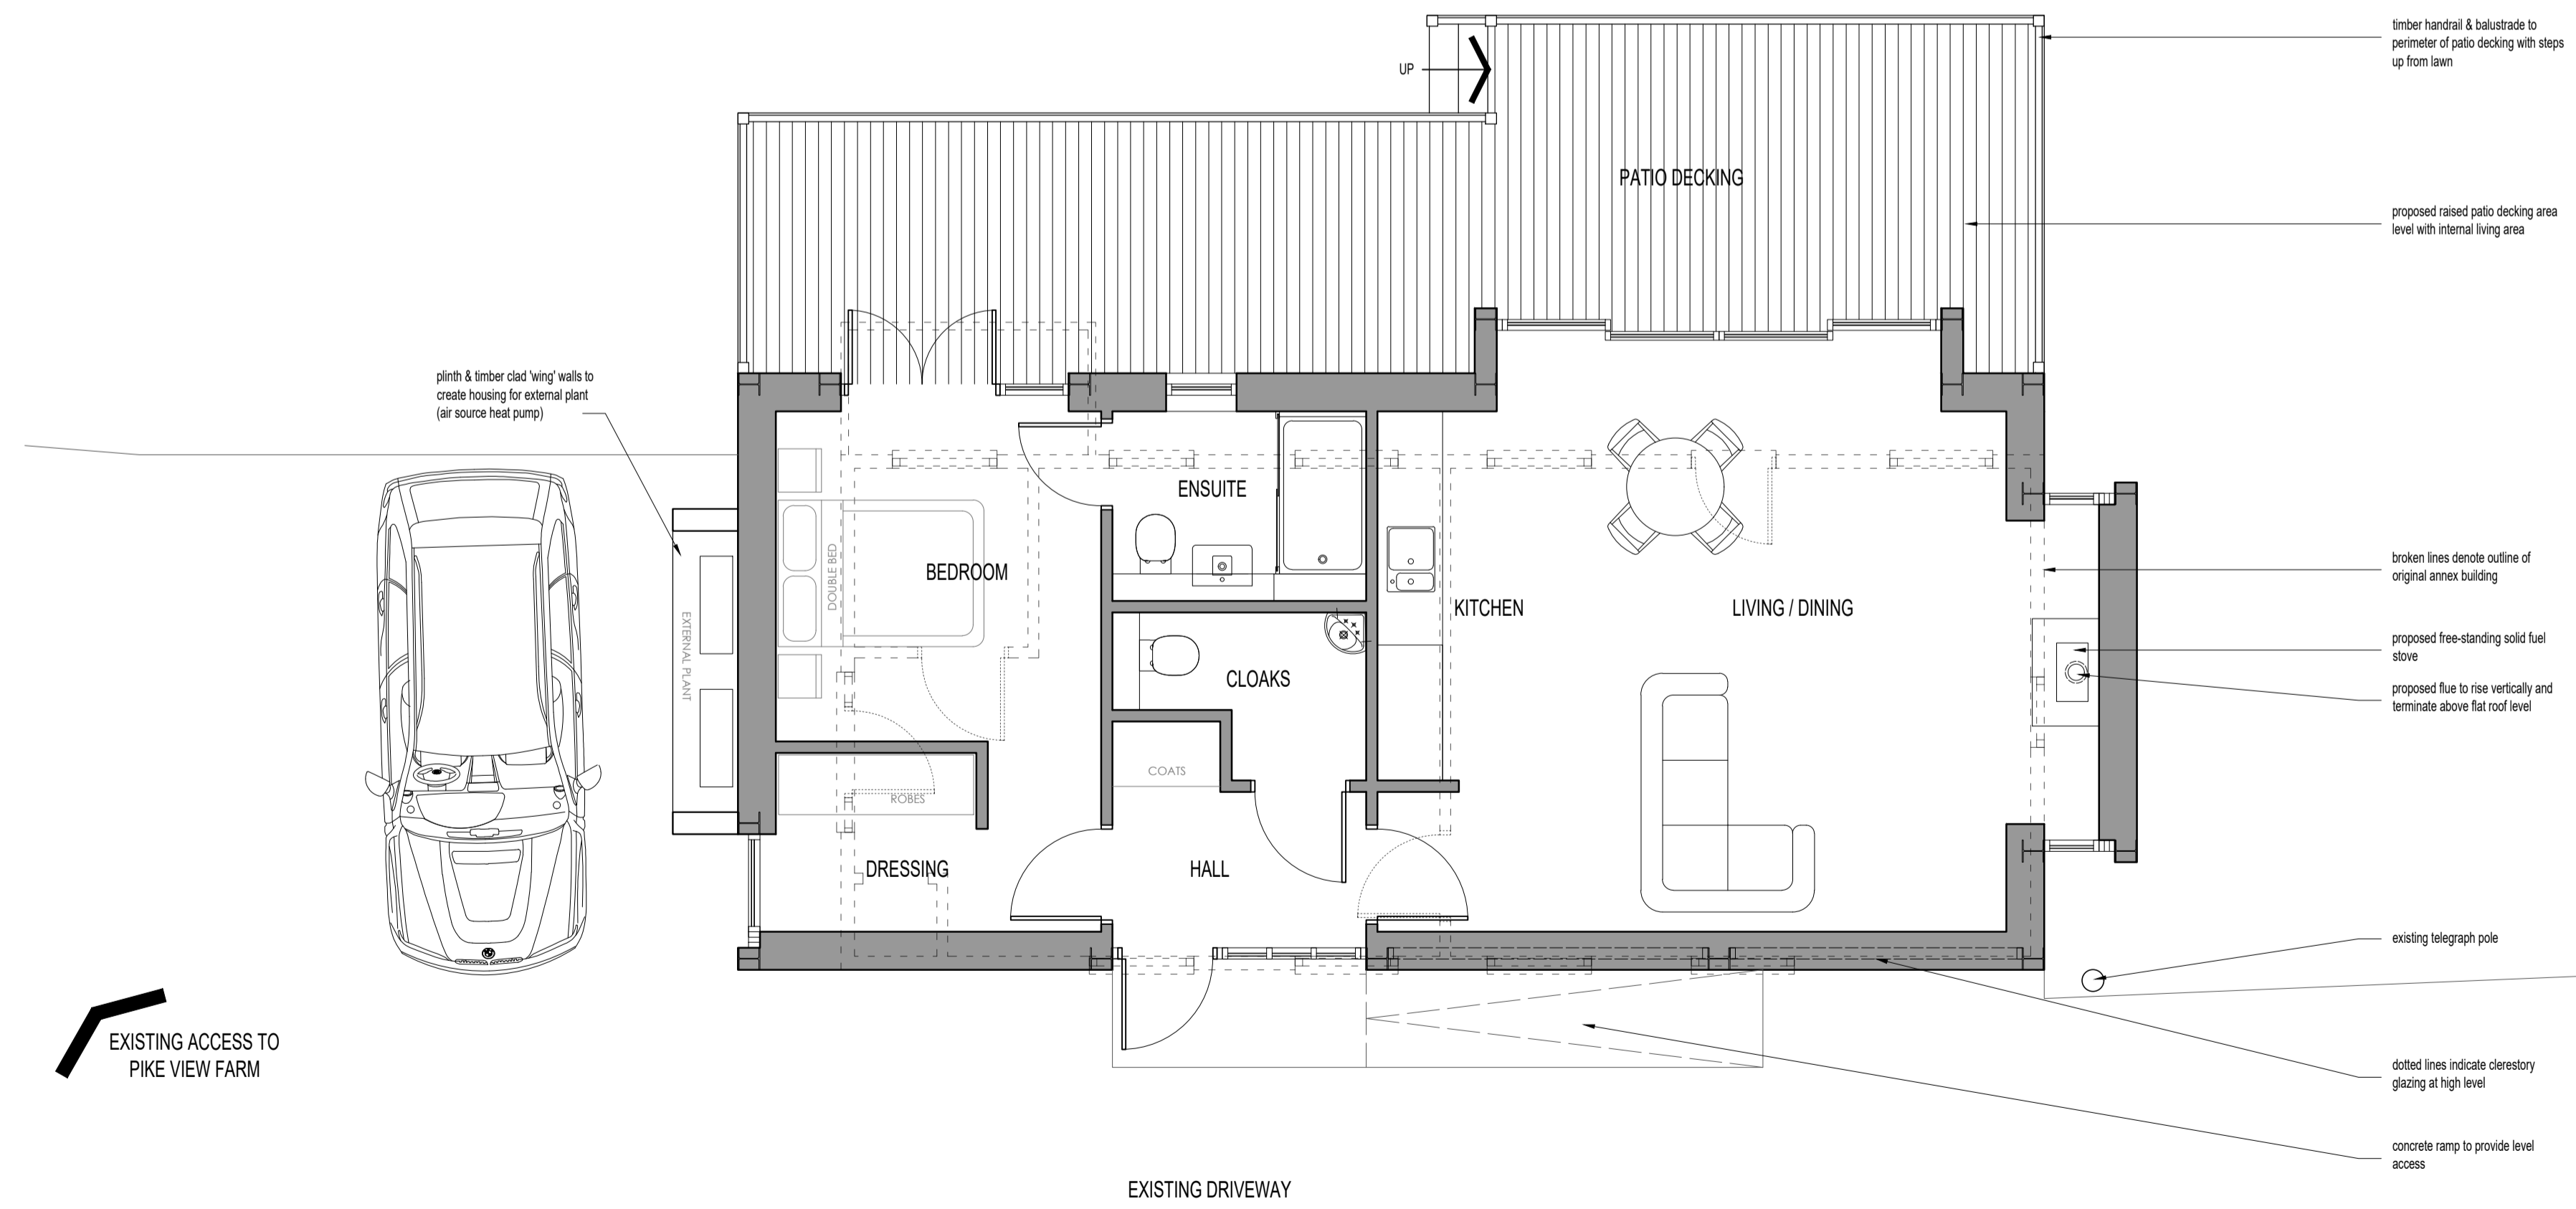

SITE / GROUND FLOOR LAYOUT

Scale 1:50 @ A1
0 1 2 2.5m

Project	PROPOSED ANNEXE, PIKE VIEW FARM, NEW ROAD, ANDERTON
Drawing	EXISTING ANNEXE BUILDING
Client	MR & MRS BATE
Dwn. By	CPS
Scale	1:50
Drg. No.	23.645.12 A
Drg. Size	A1
Date	OCT 2023

JOHN HOLT ARCHITECTS LTD.

3 MANCHESTER ROAD BURY LANCASHIRE BL9 0DR
TELEPHONE 0161 764 8314 E-MAIL mail@holtarchitects.co.uk

DO NOT SCALE DRAWING