



0 1 2 3 4 5 metres



SCALE FOR DRAWING 1:50 AT A1

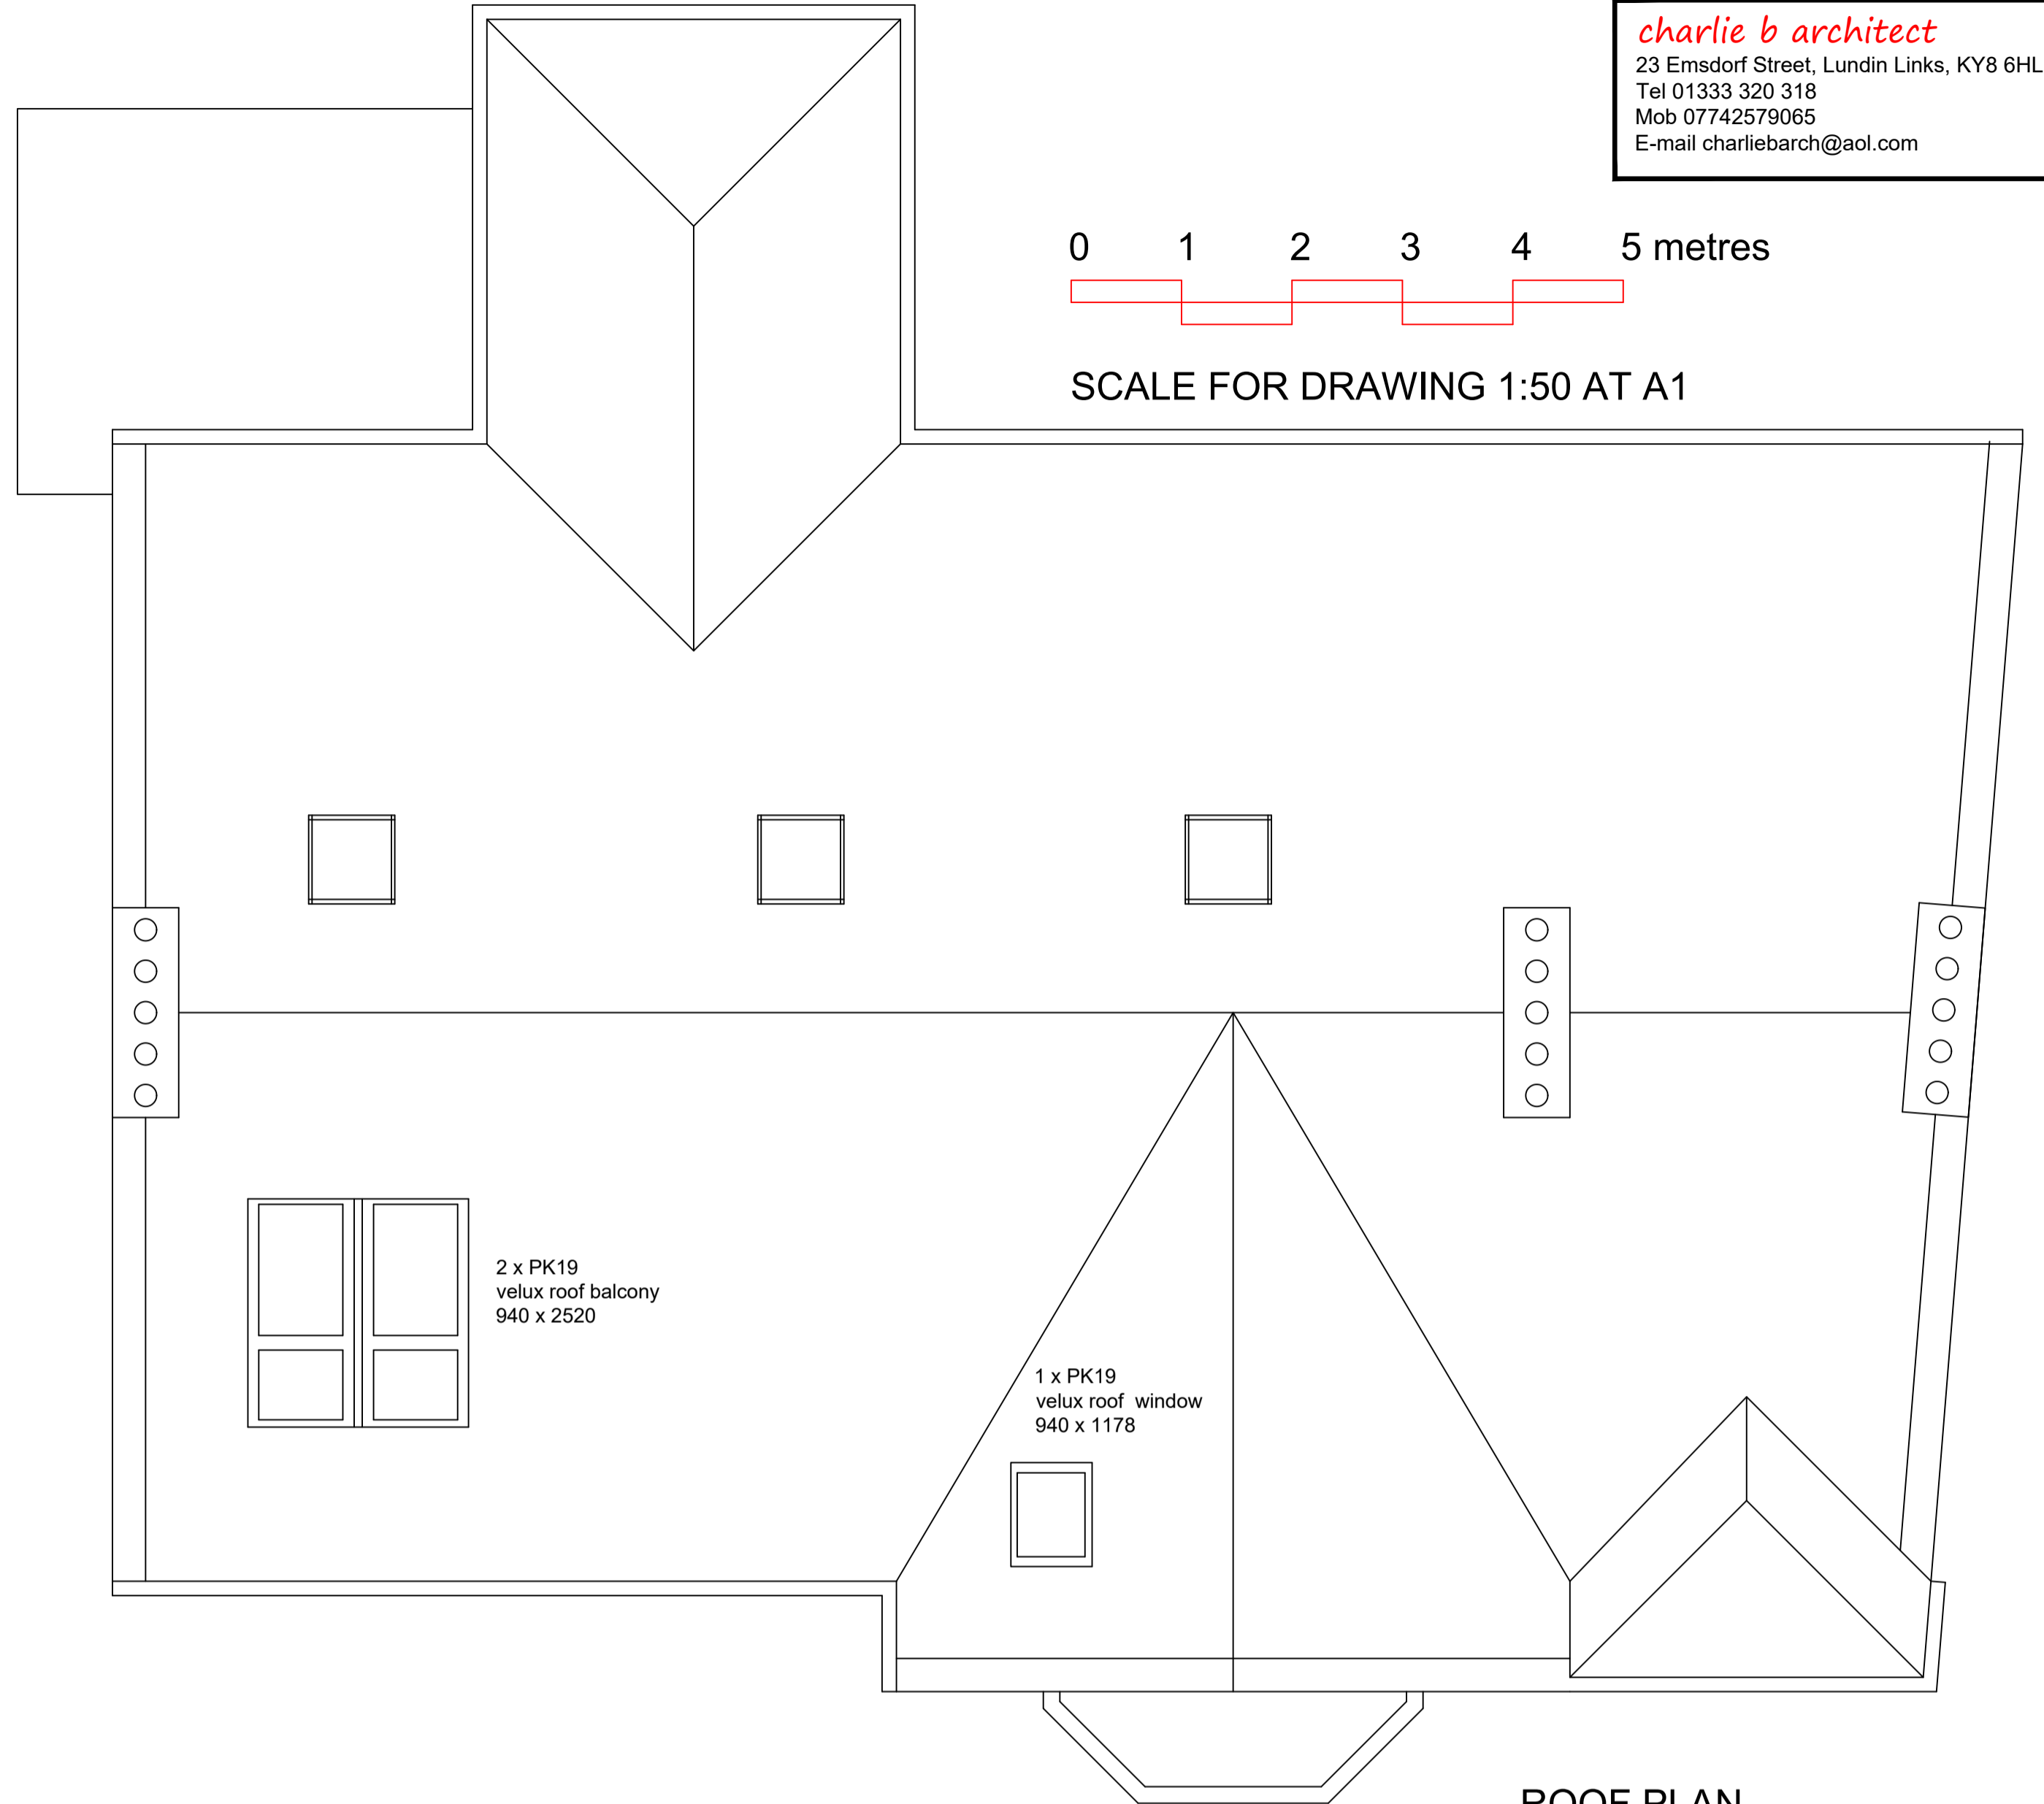


ROOF PLAN

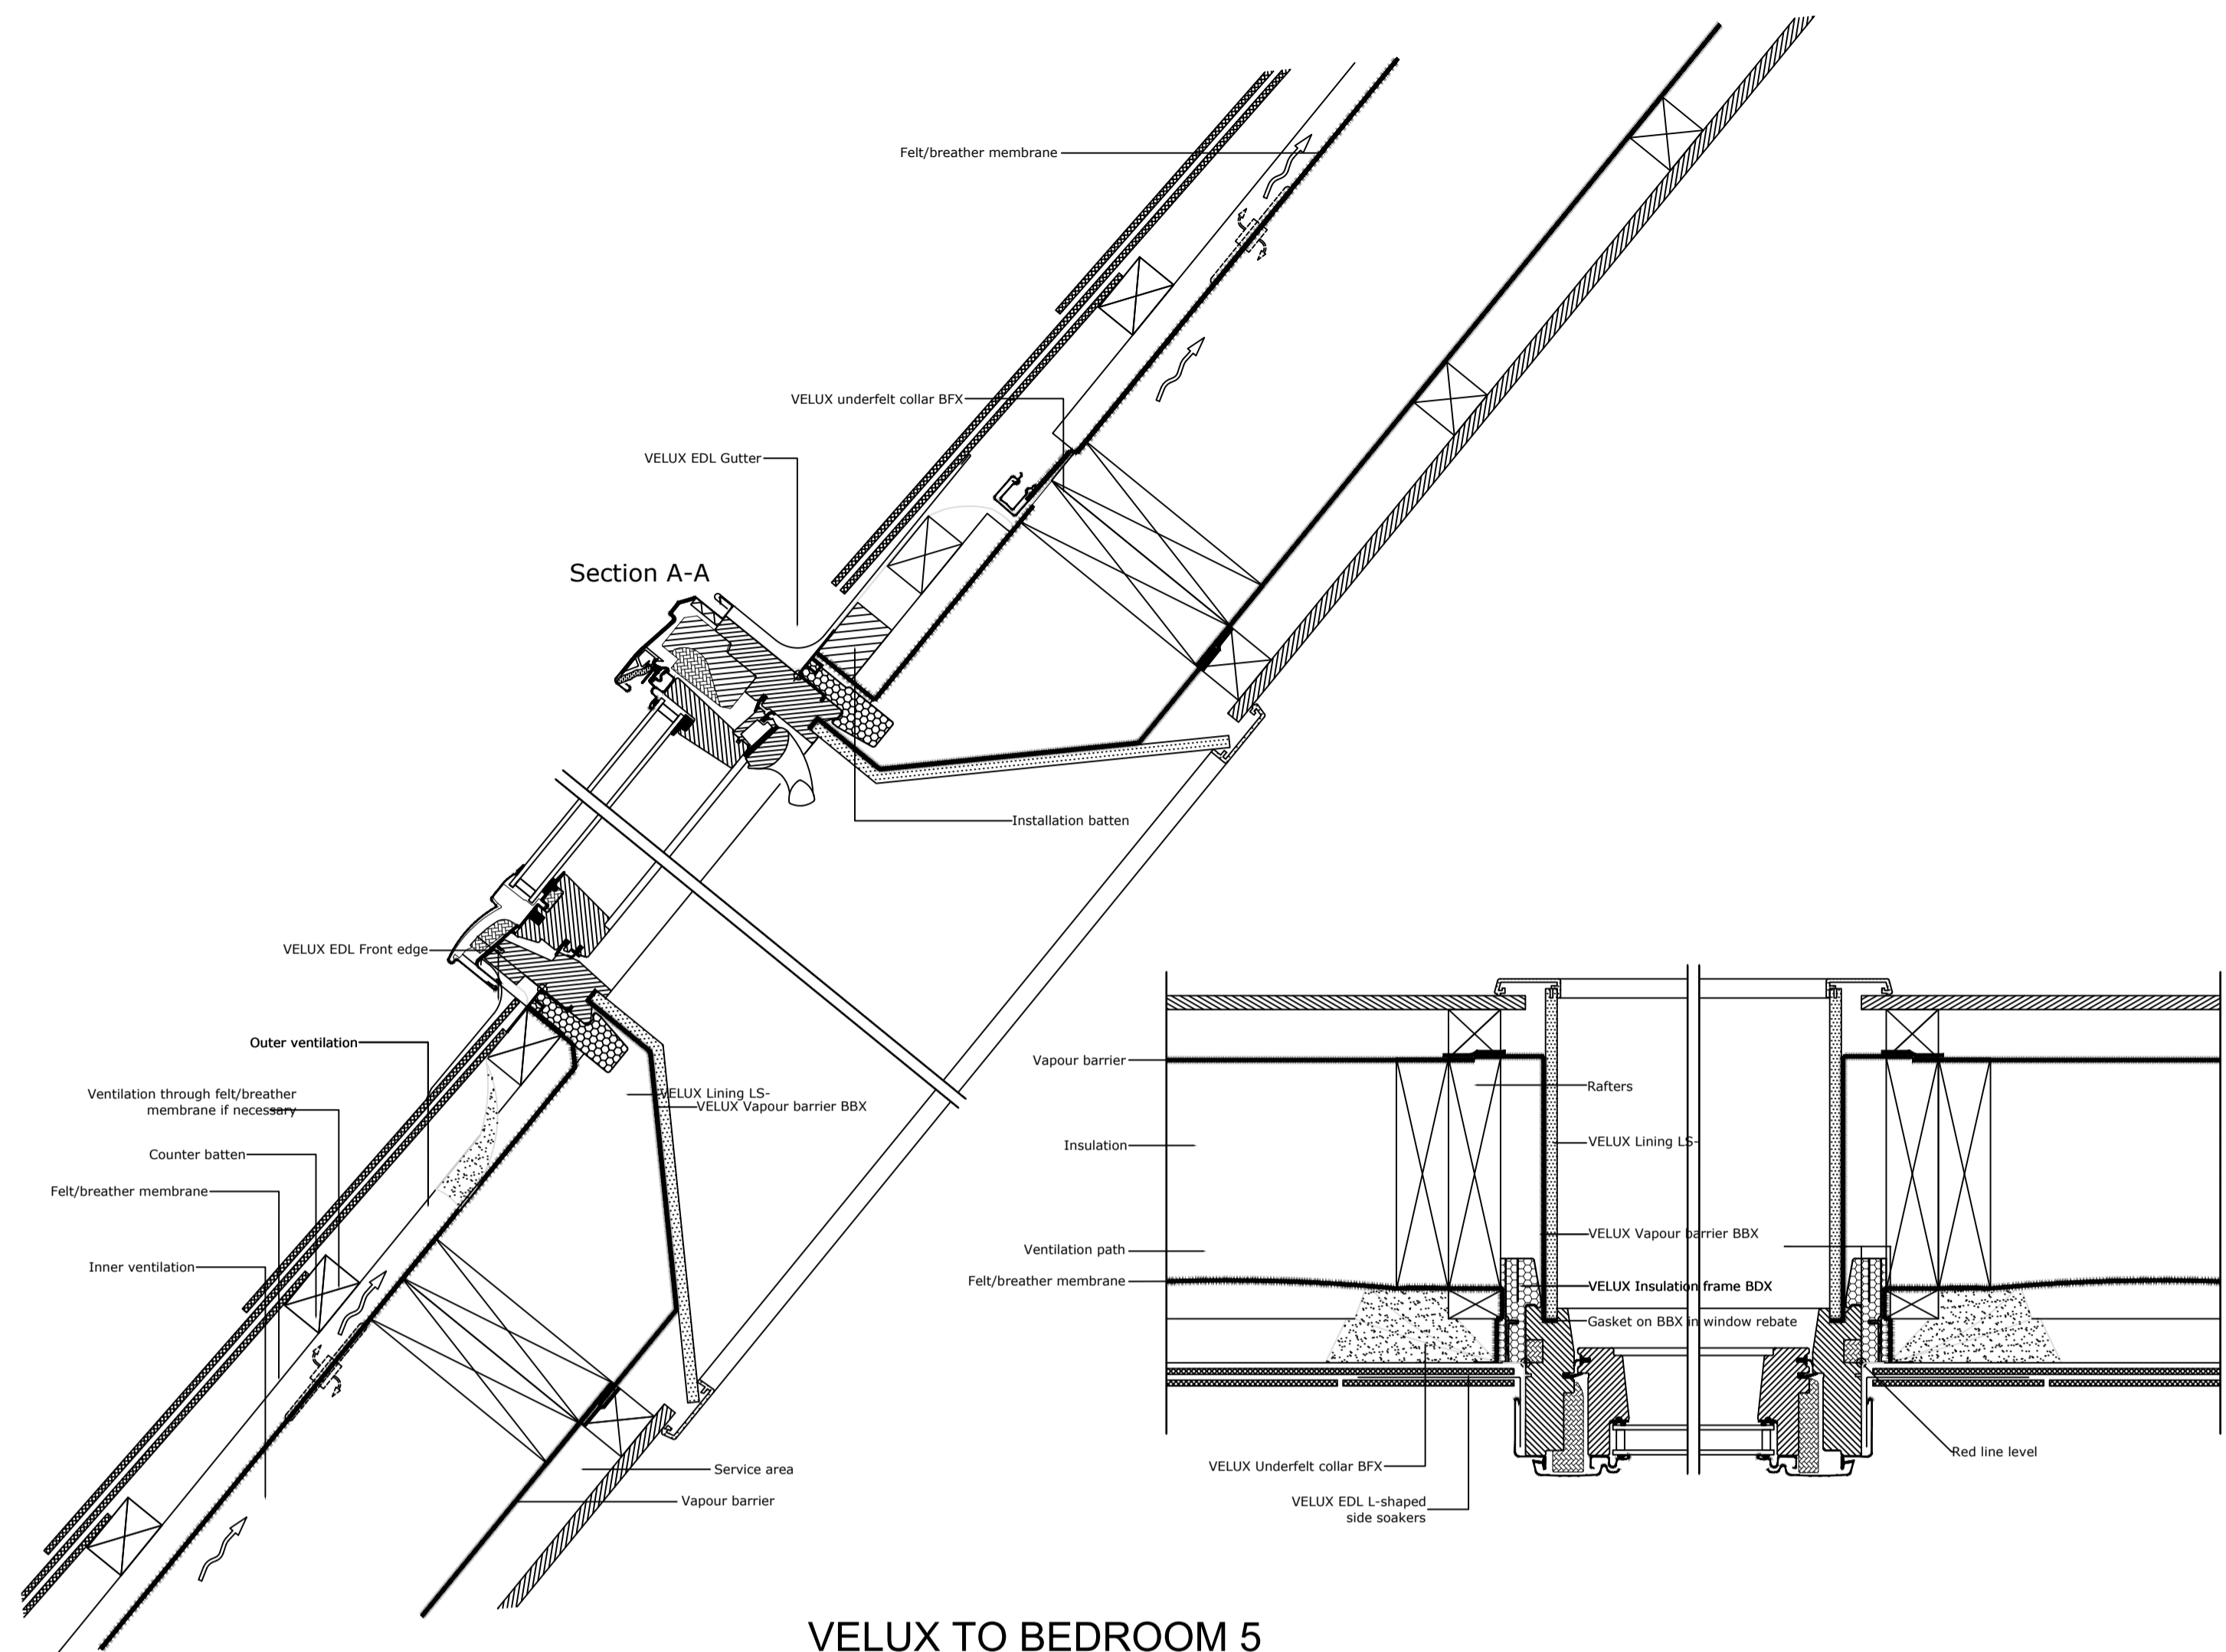

VELUX TO BEDROOM 5

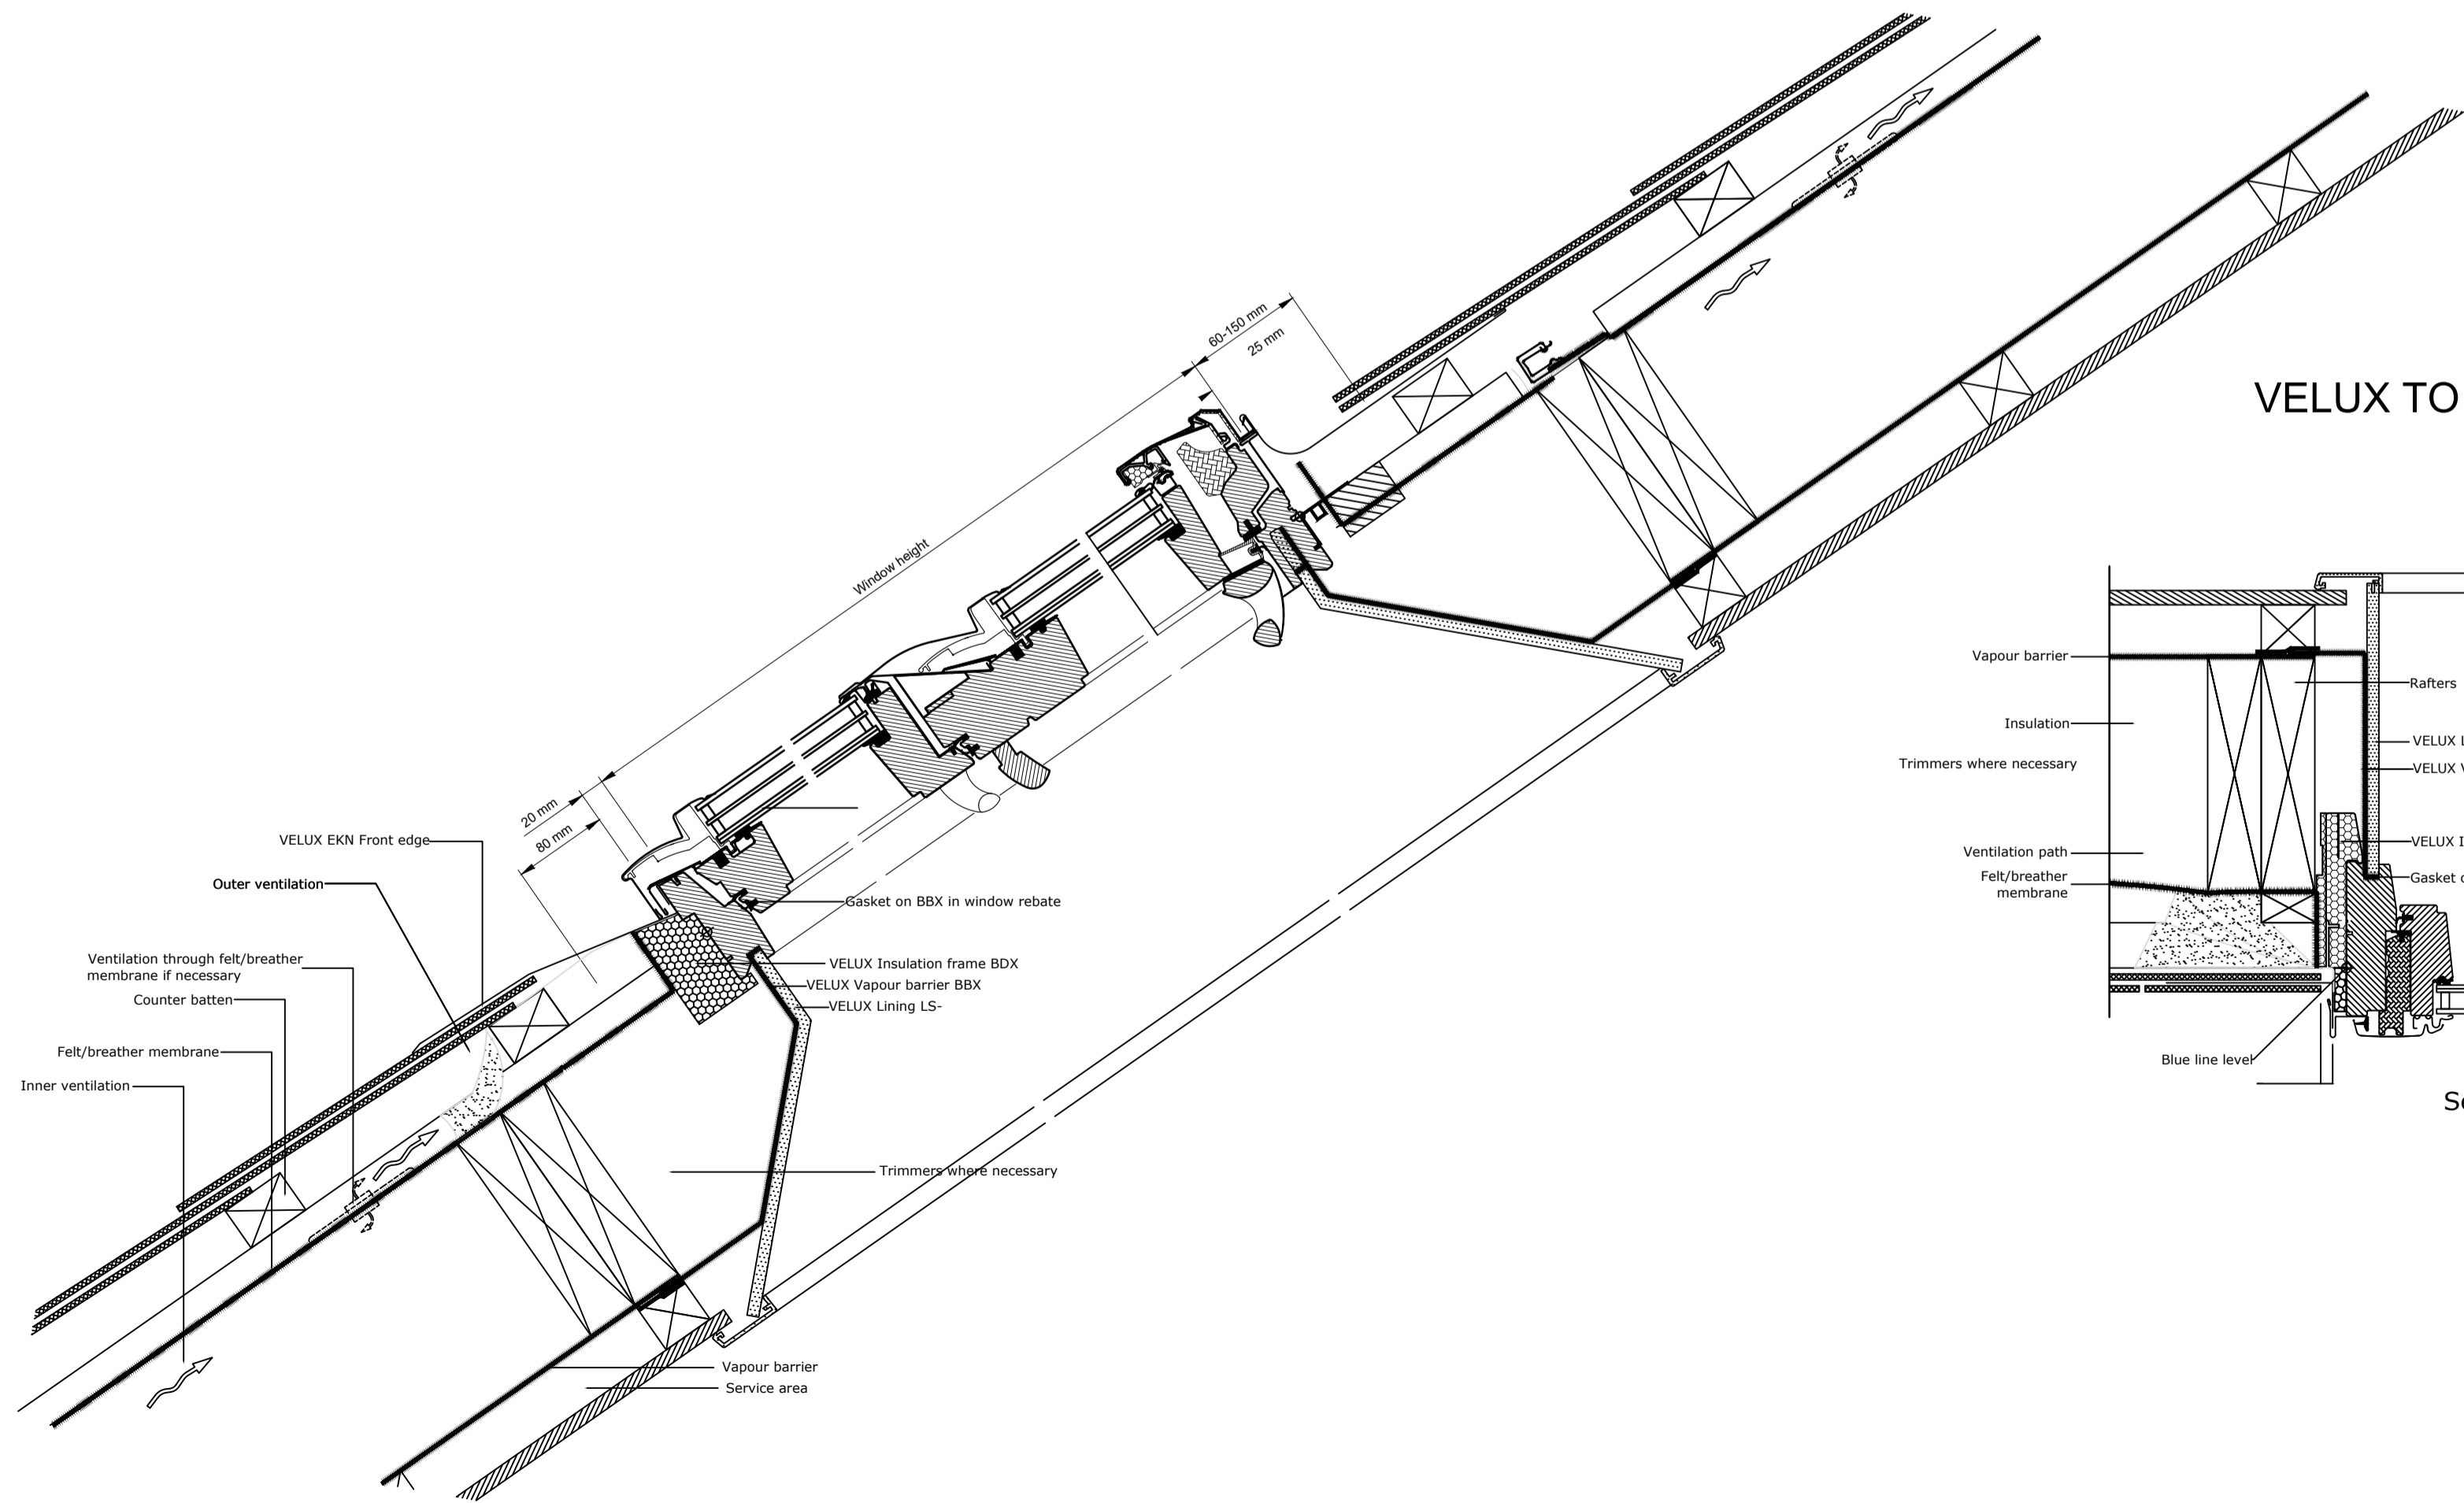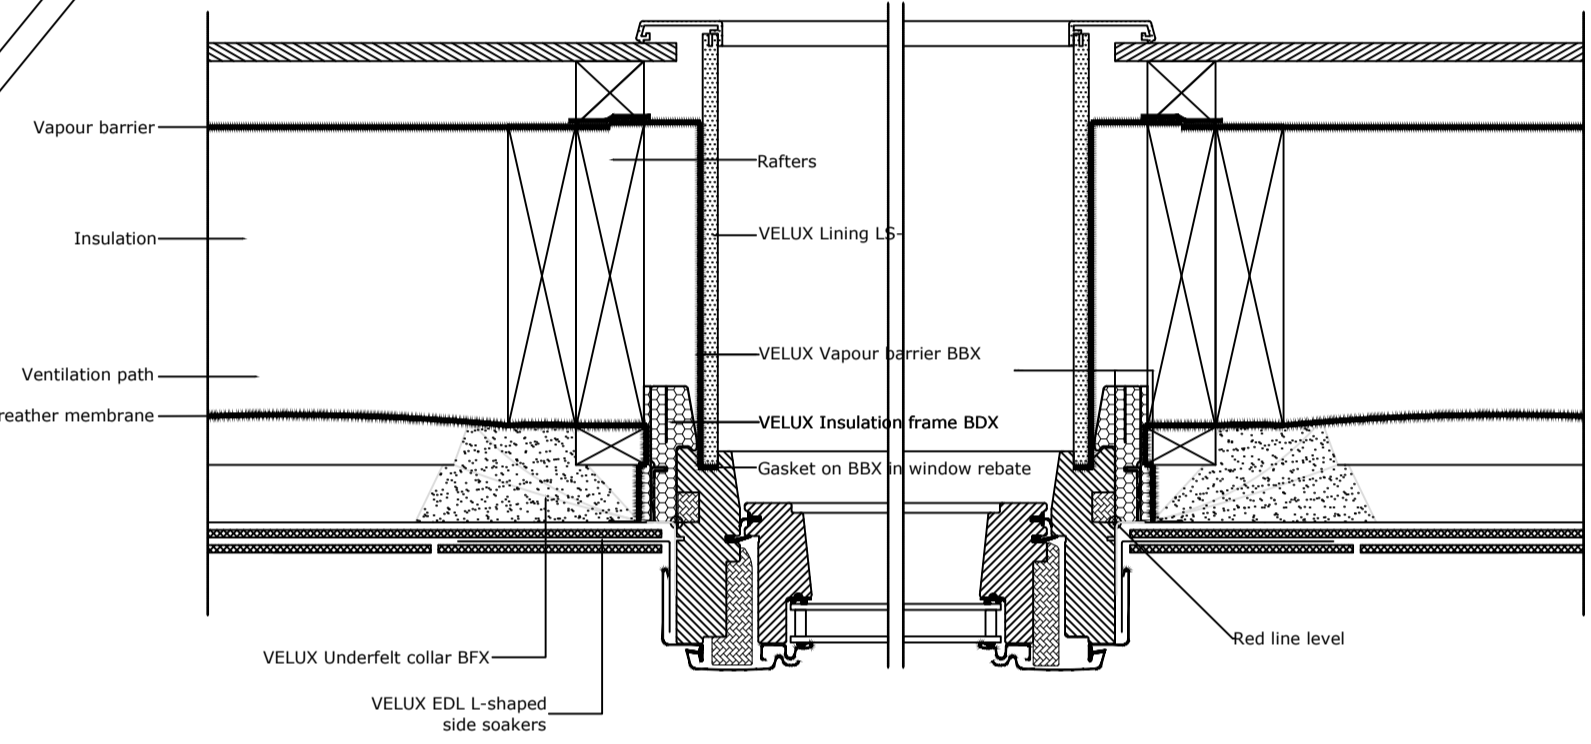

VELUX TO BEDROOM 4

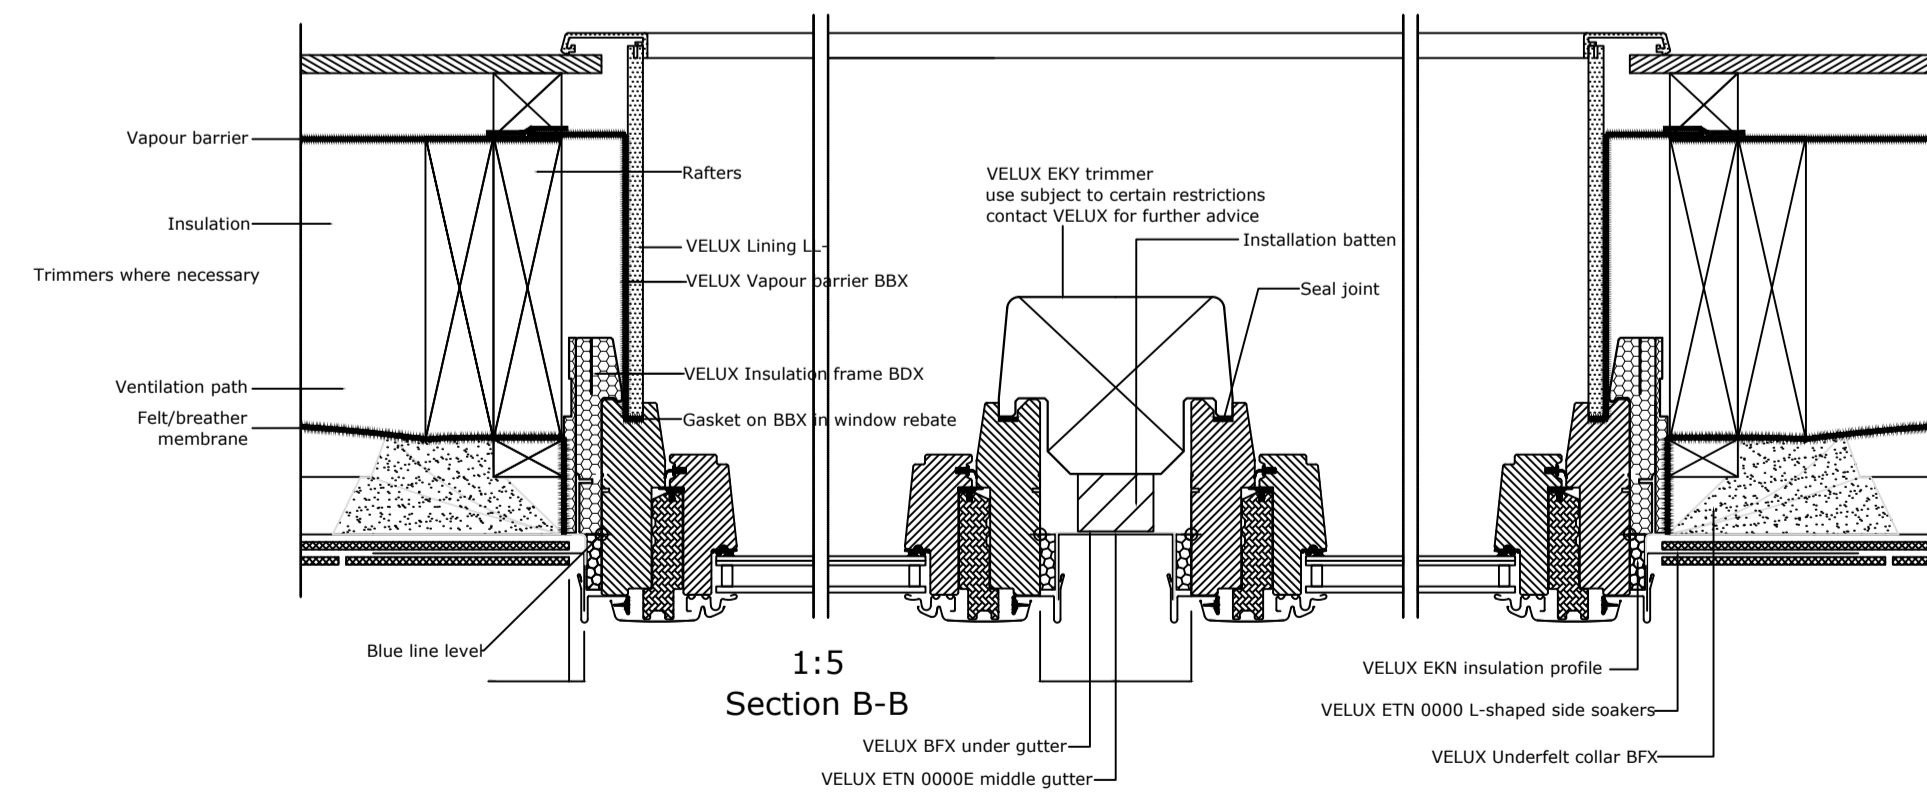

1:5 Section B-B

UPPER FLAT
 2 ST AYLES CRESCENT,
 ANSTRUTHER, FIFE KY10 3HE
 ALTERATIONS

ROOF PLAN AS PROPOSED
 SCALE 1:50 (printed at A1)
 VELUX DETAILS
 SCALE 1:5 (printed at A1)
 September 2023

DRAWING No 2023/11/PL05