



**charlie b architect**  
 23 Emsdorf Street, Lundin Links, KY8 6HL  
 Tel 01333 320 318  
 Mob 07742579065  
 E-mail charliebarch@aol.com

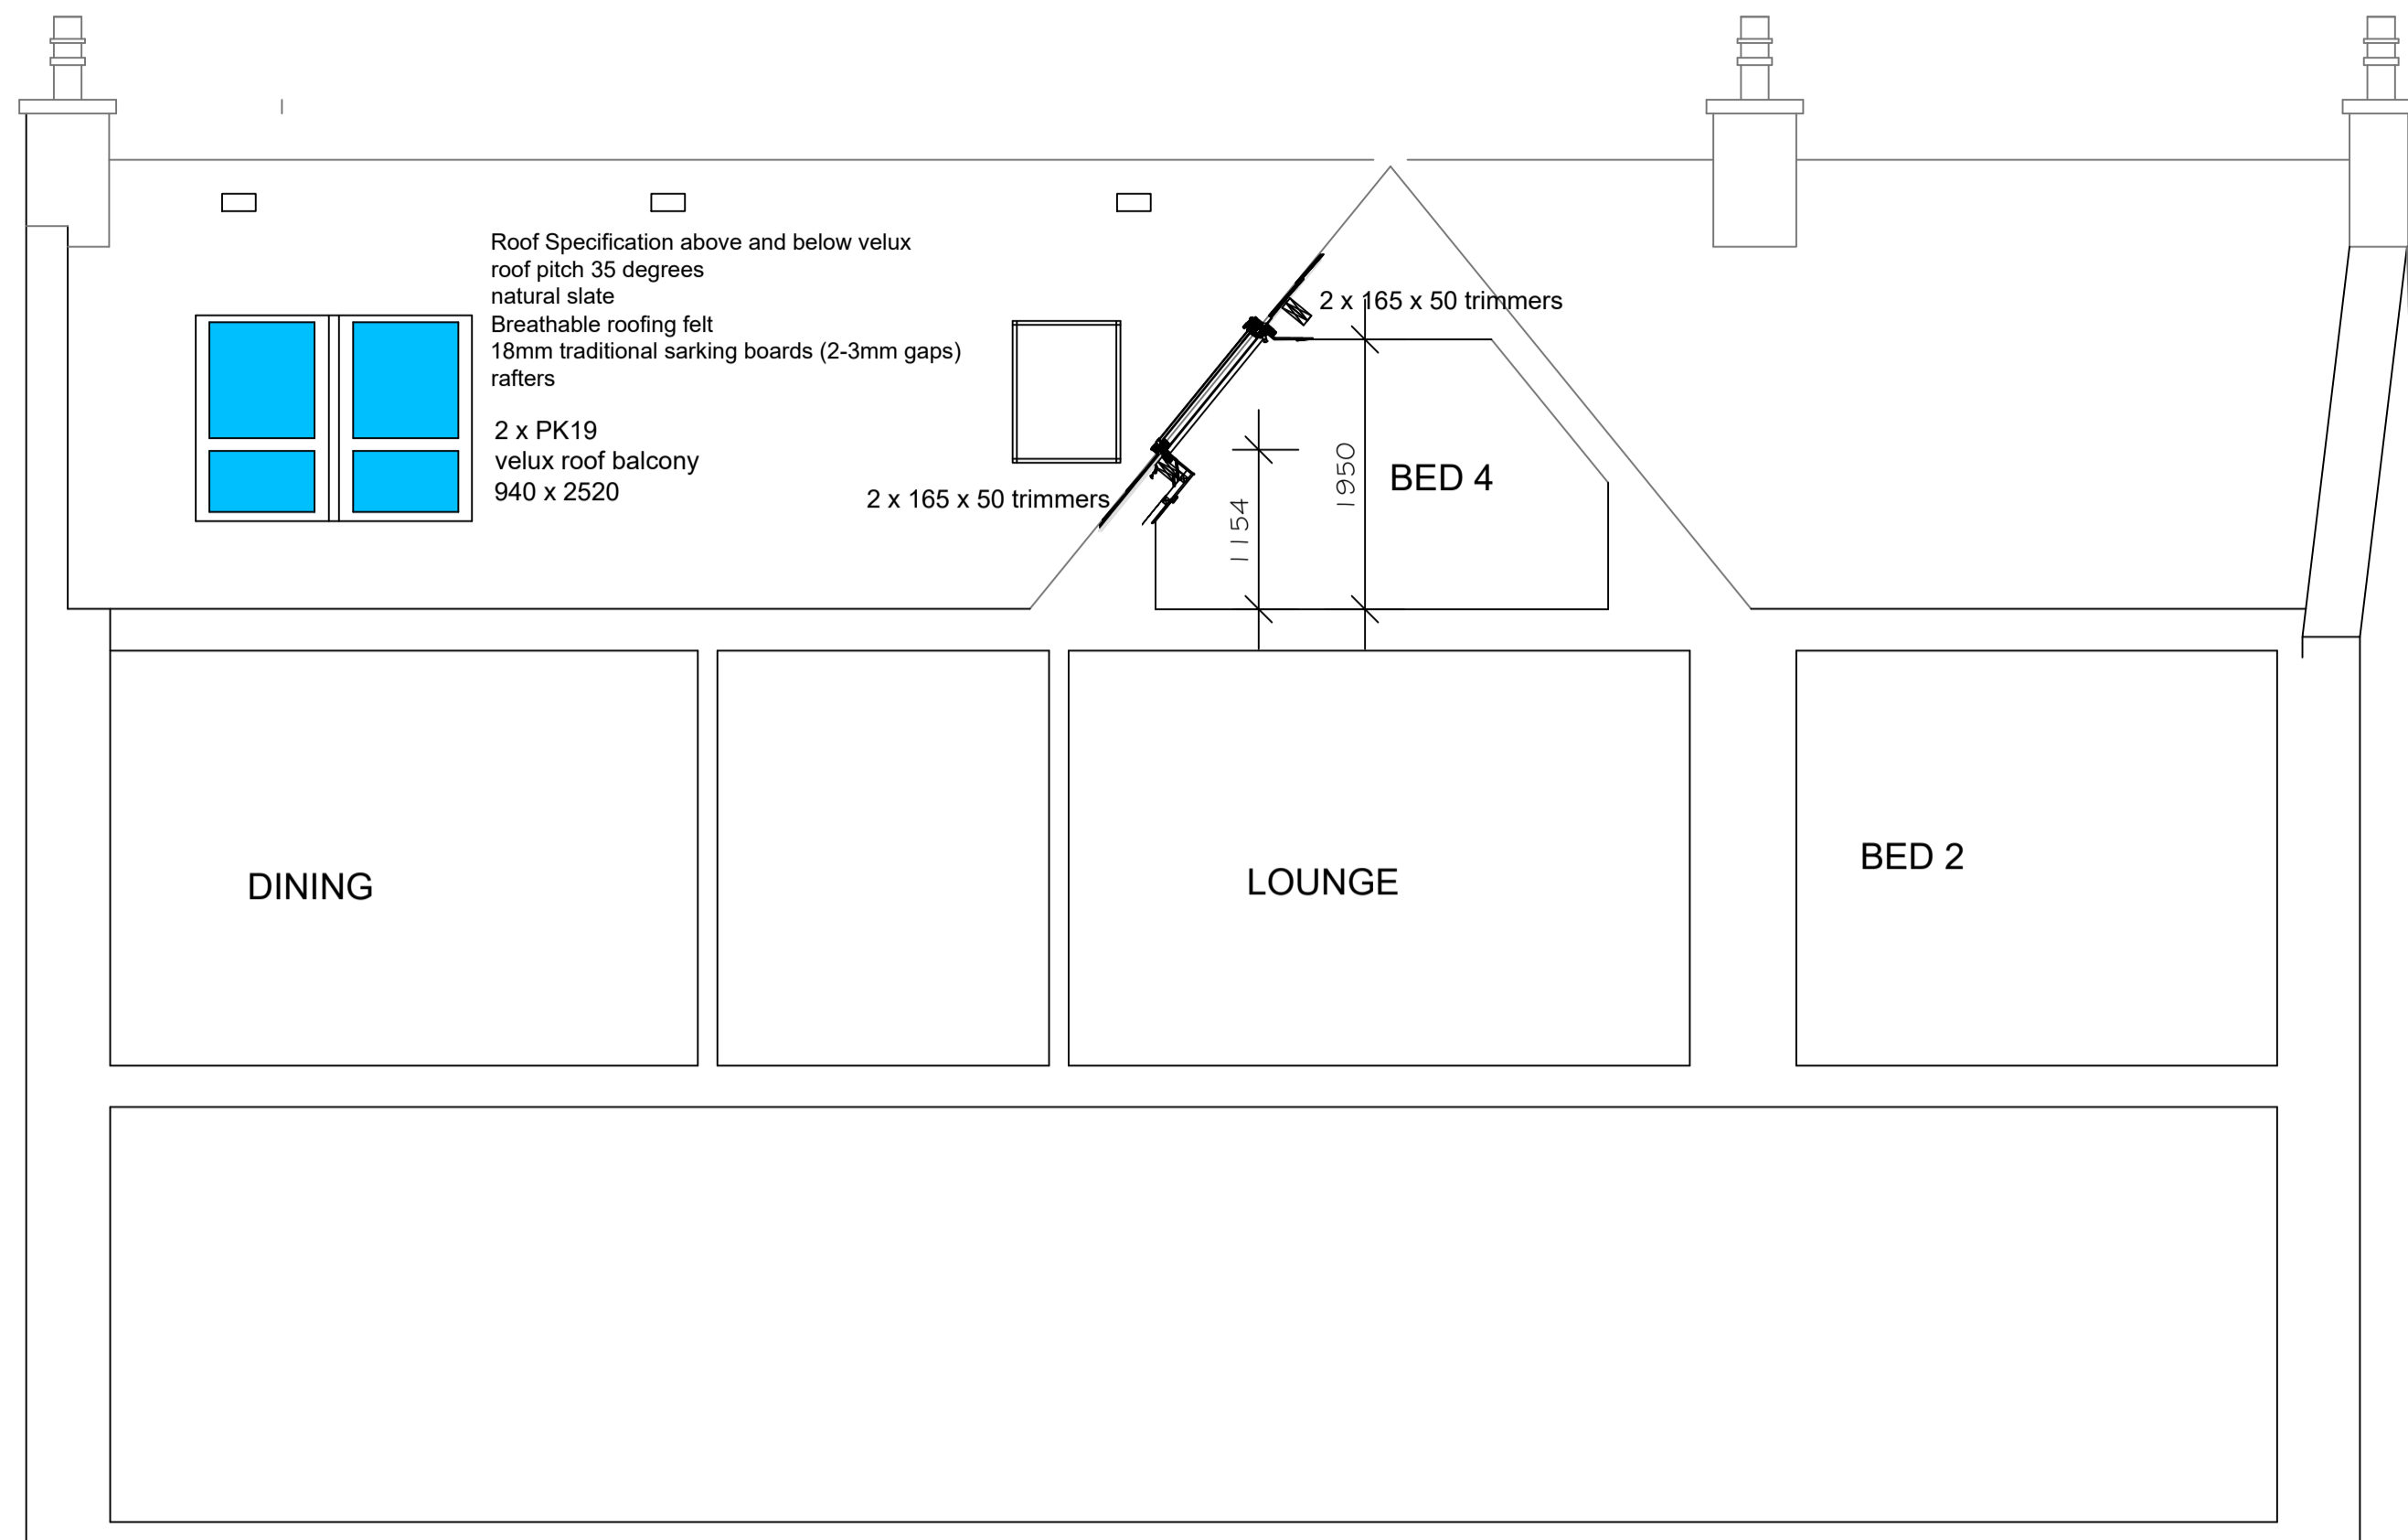

SECTION B-B

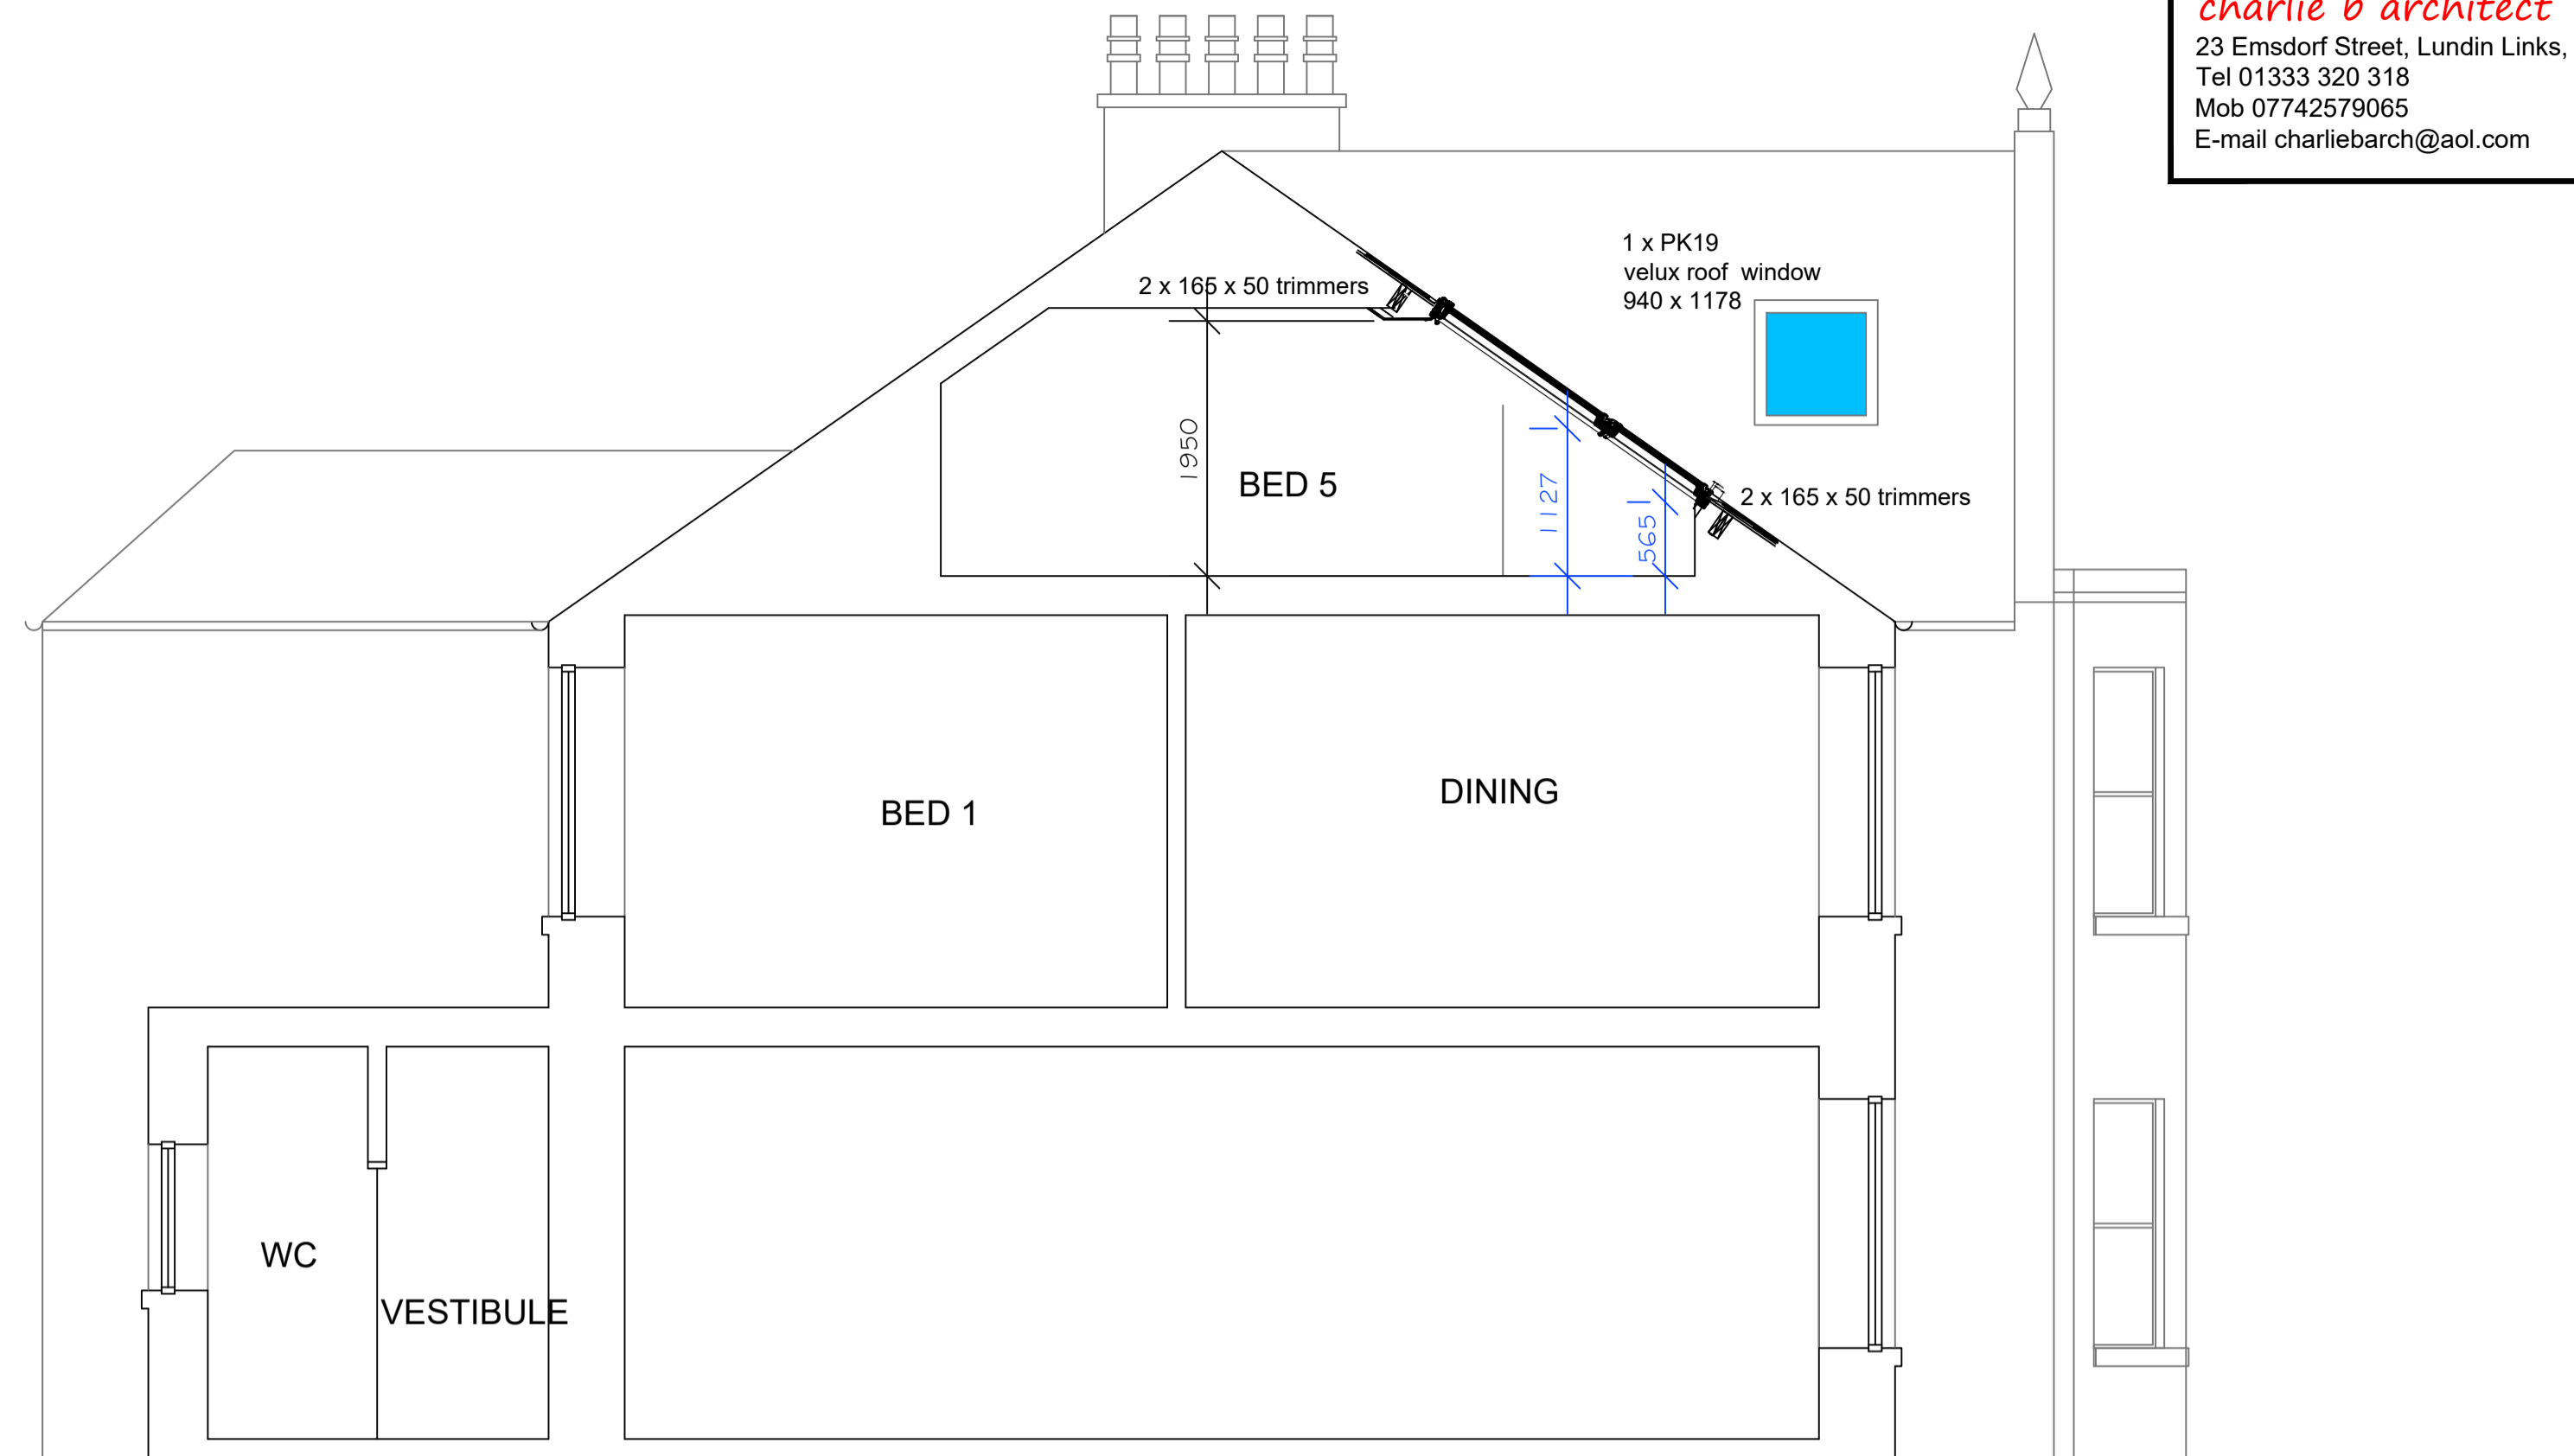

SECTION A-A (1)


0 1 2 3 4 5 metres

SCALE FOR DRAWING 1:50 AT A1


UPPER FLAT  
 2 ST AYLES CRESCENT,  
 ANSTRUTHER, FIFE KY10 3HE  
 ALTERATIONS

SECTIONS AND ELEVATIONS  
 AS PROPOSED  
 SCALE 1:50 ( printed at A1)  
 September 2023

DRAWING No 2023/11/PL04

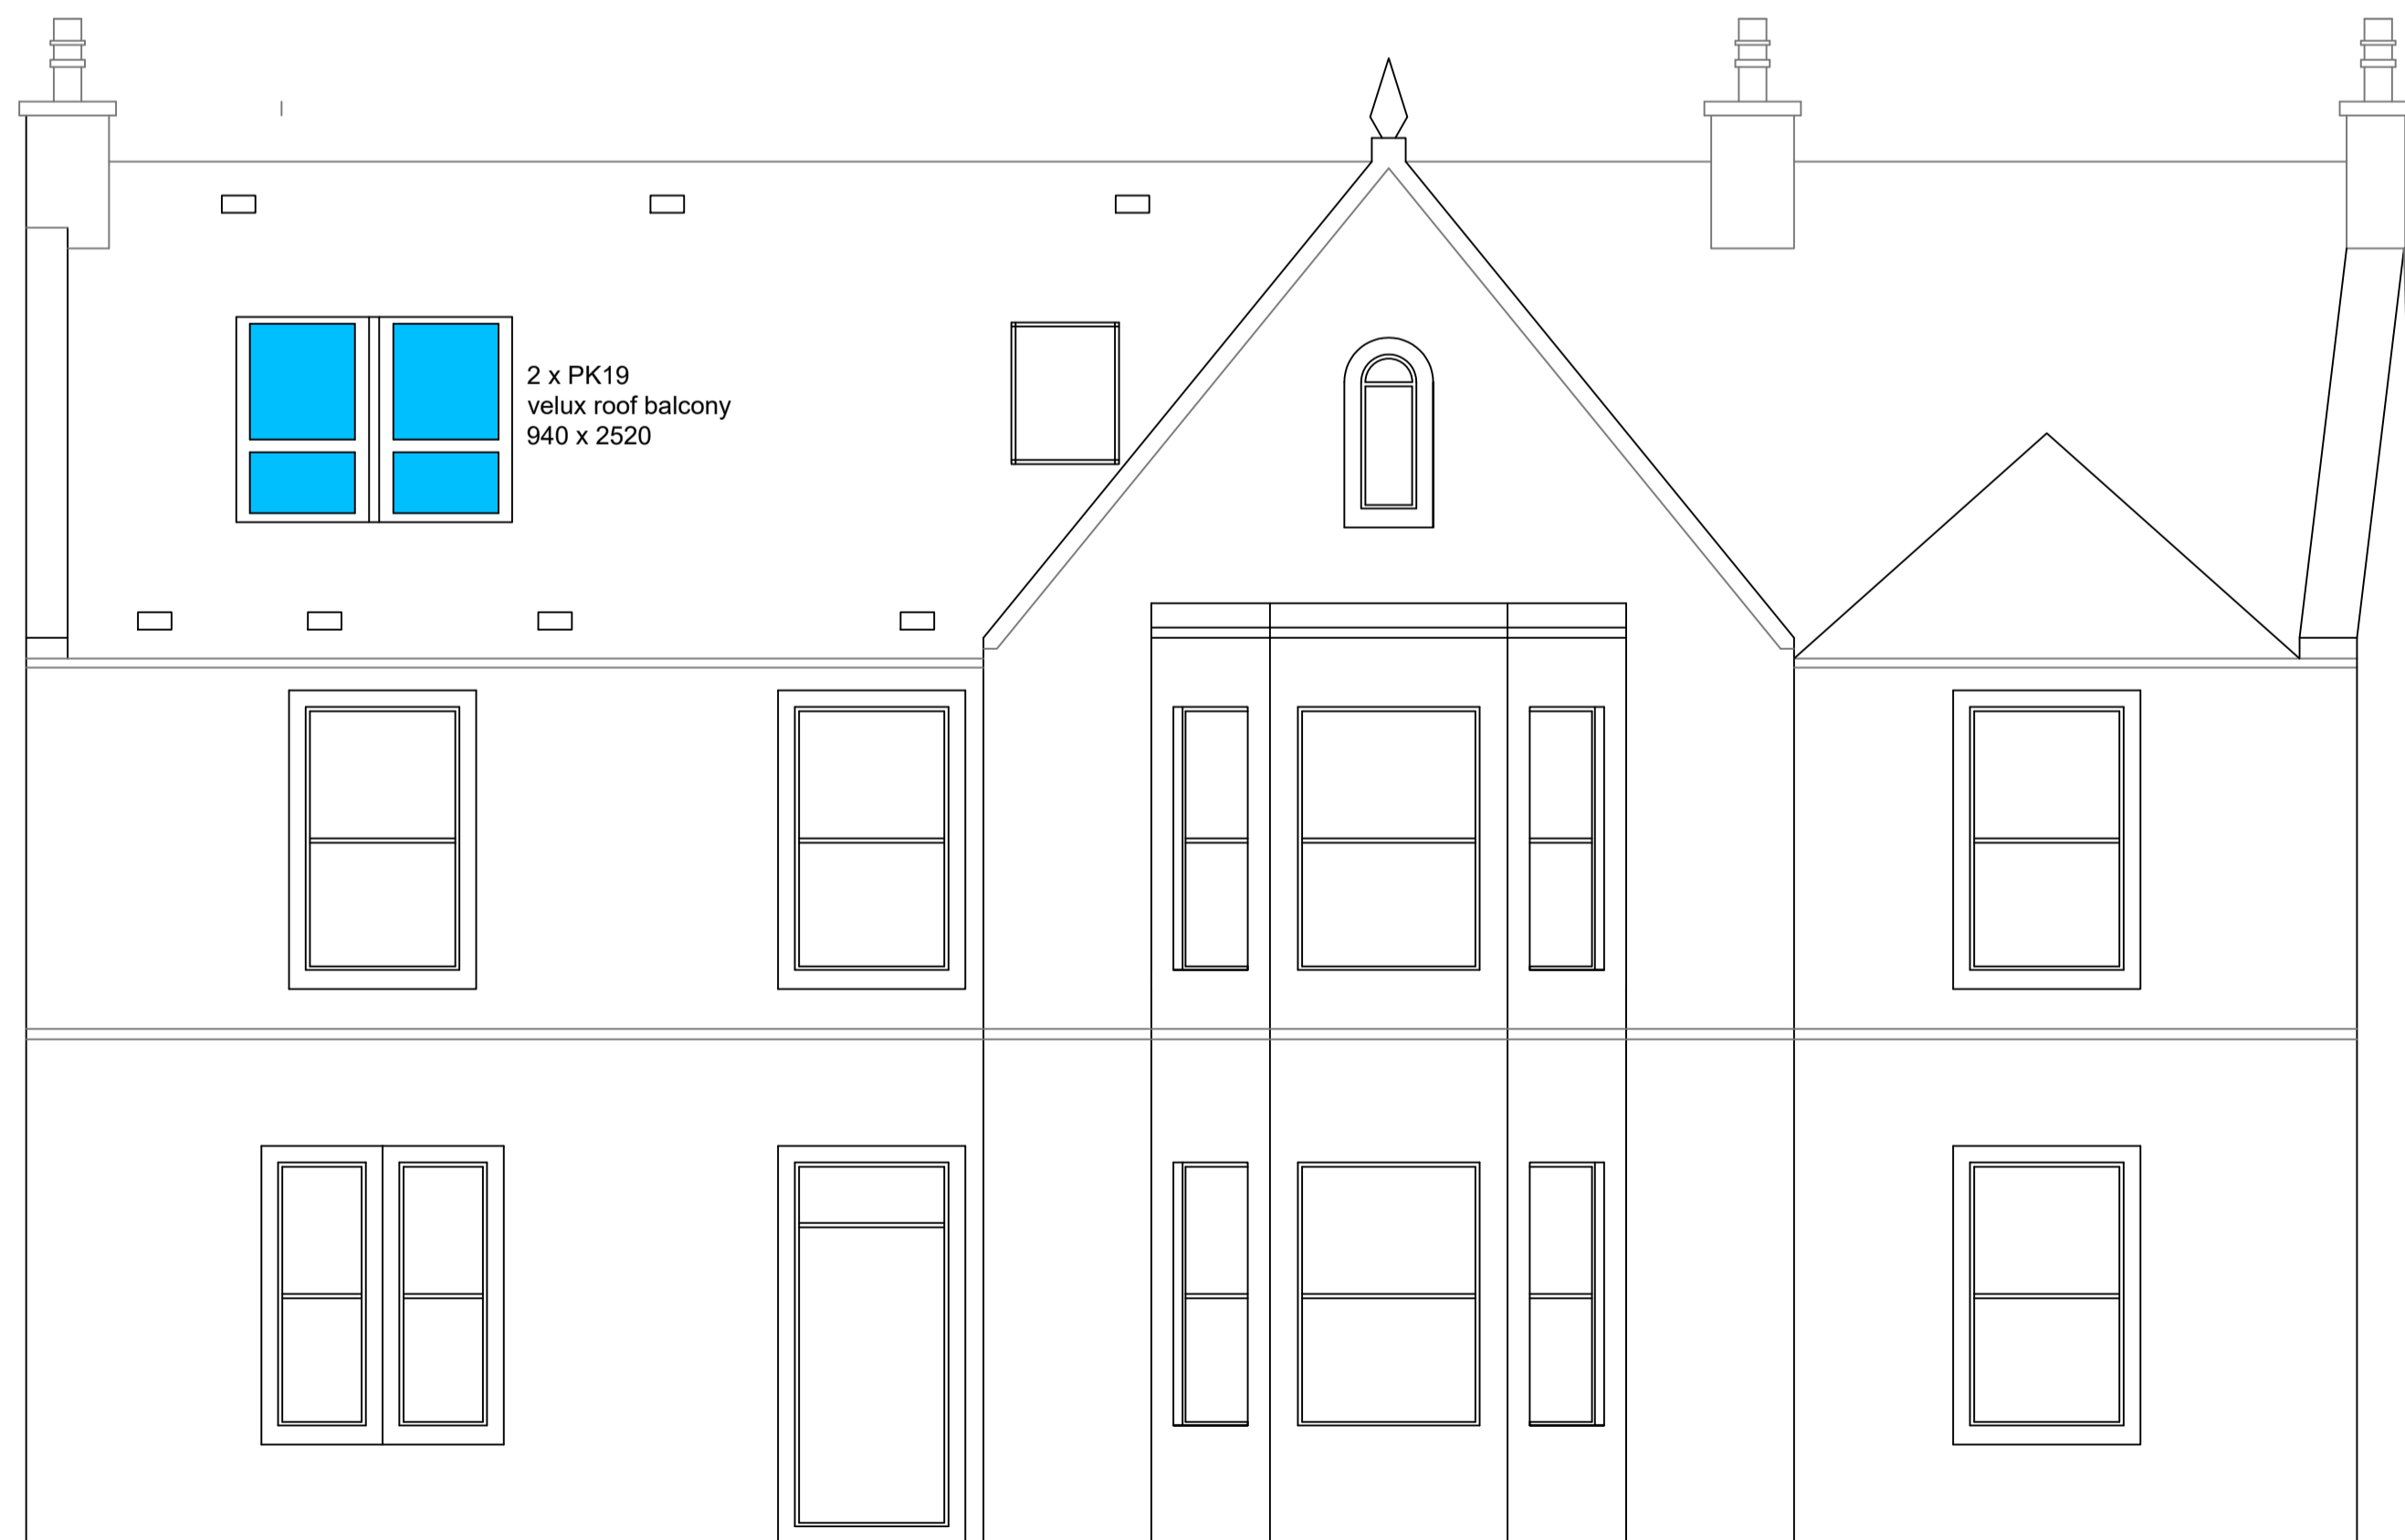

SOUTH EAST ELEVATION

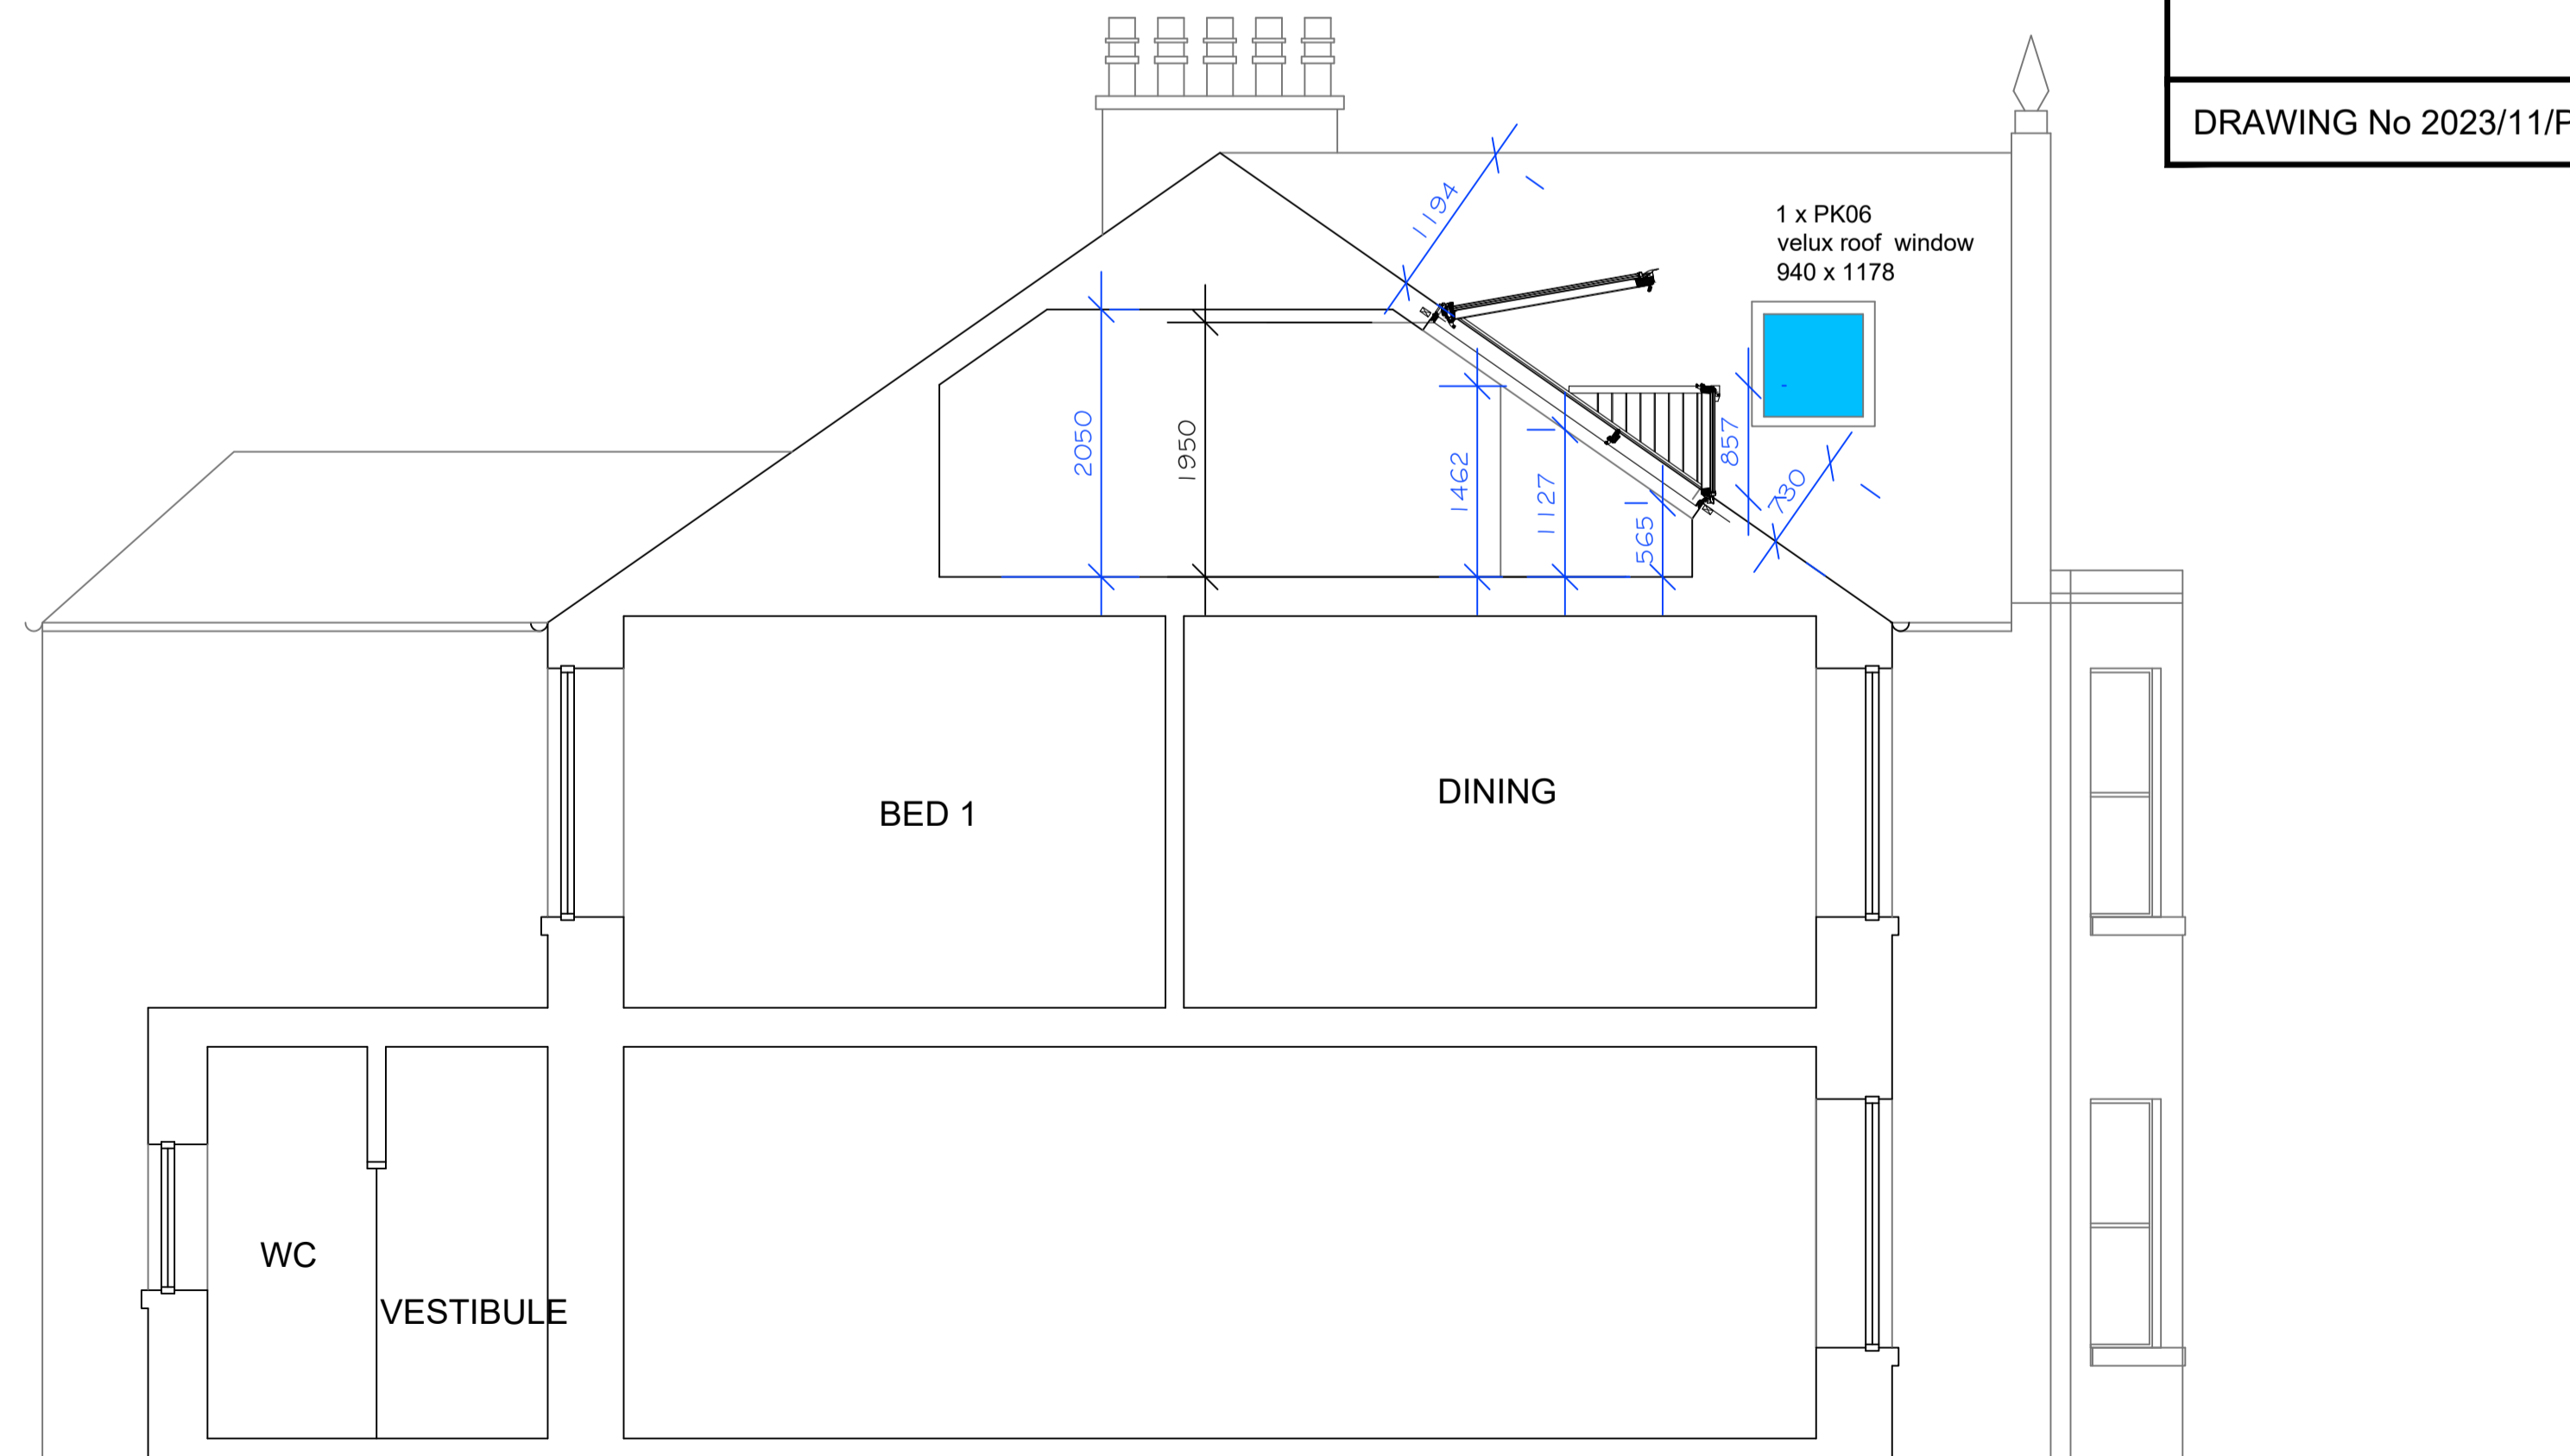

SECTION A-A (2)