


charlie b architect



23 Emsdorf Street, Lundin Links, KY8 6HL  
Tel 01333 320 318  
Mob 07742579065  
E-mail charliebarch@aol.com

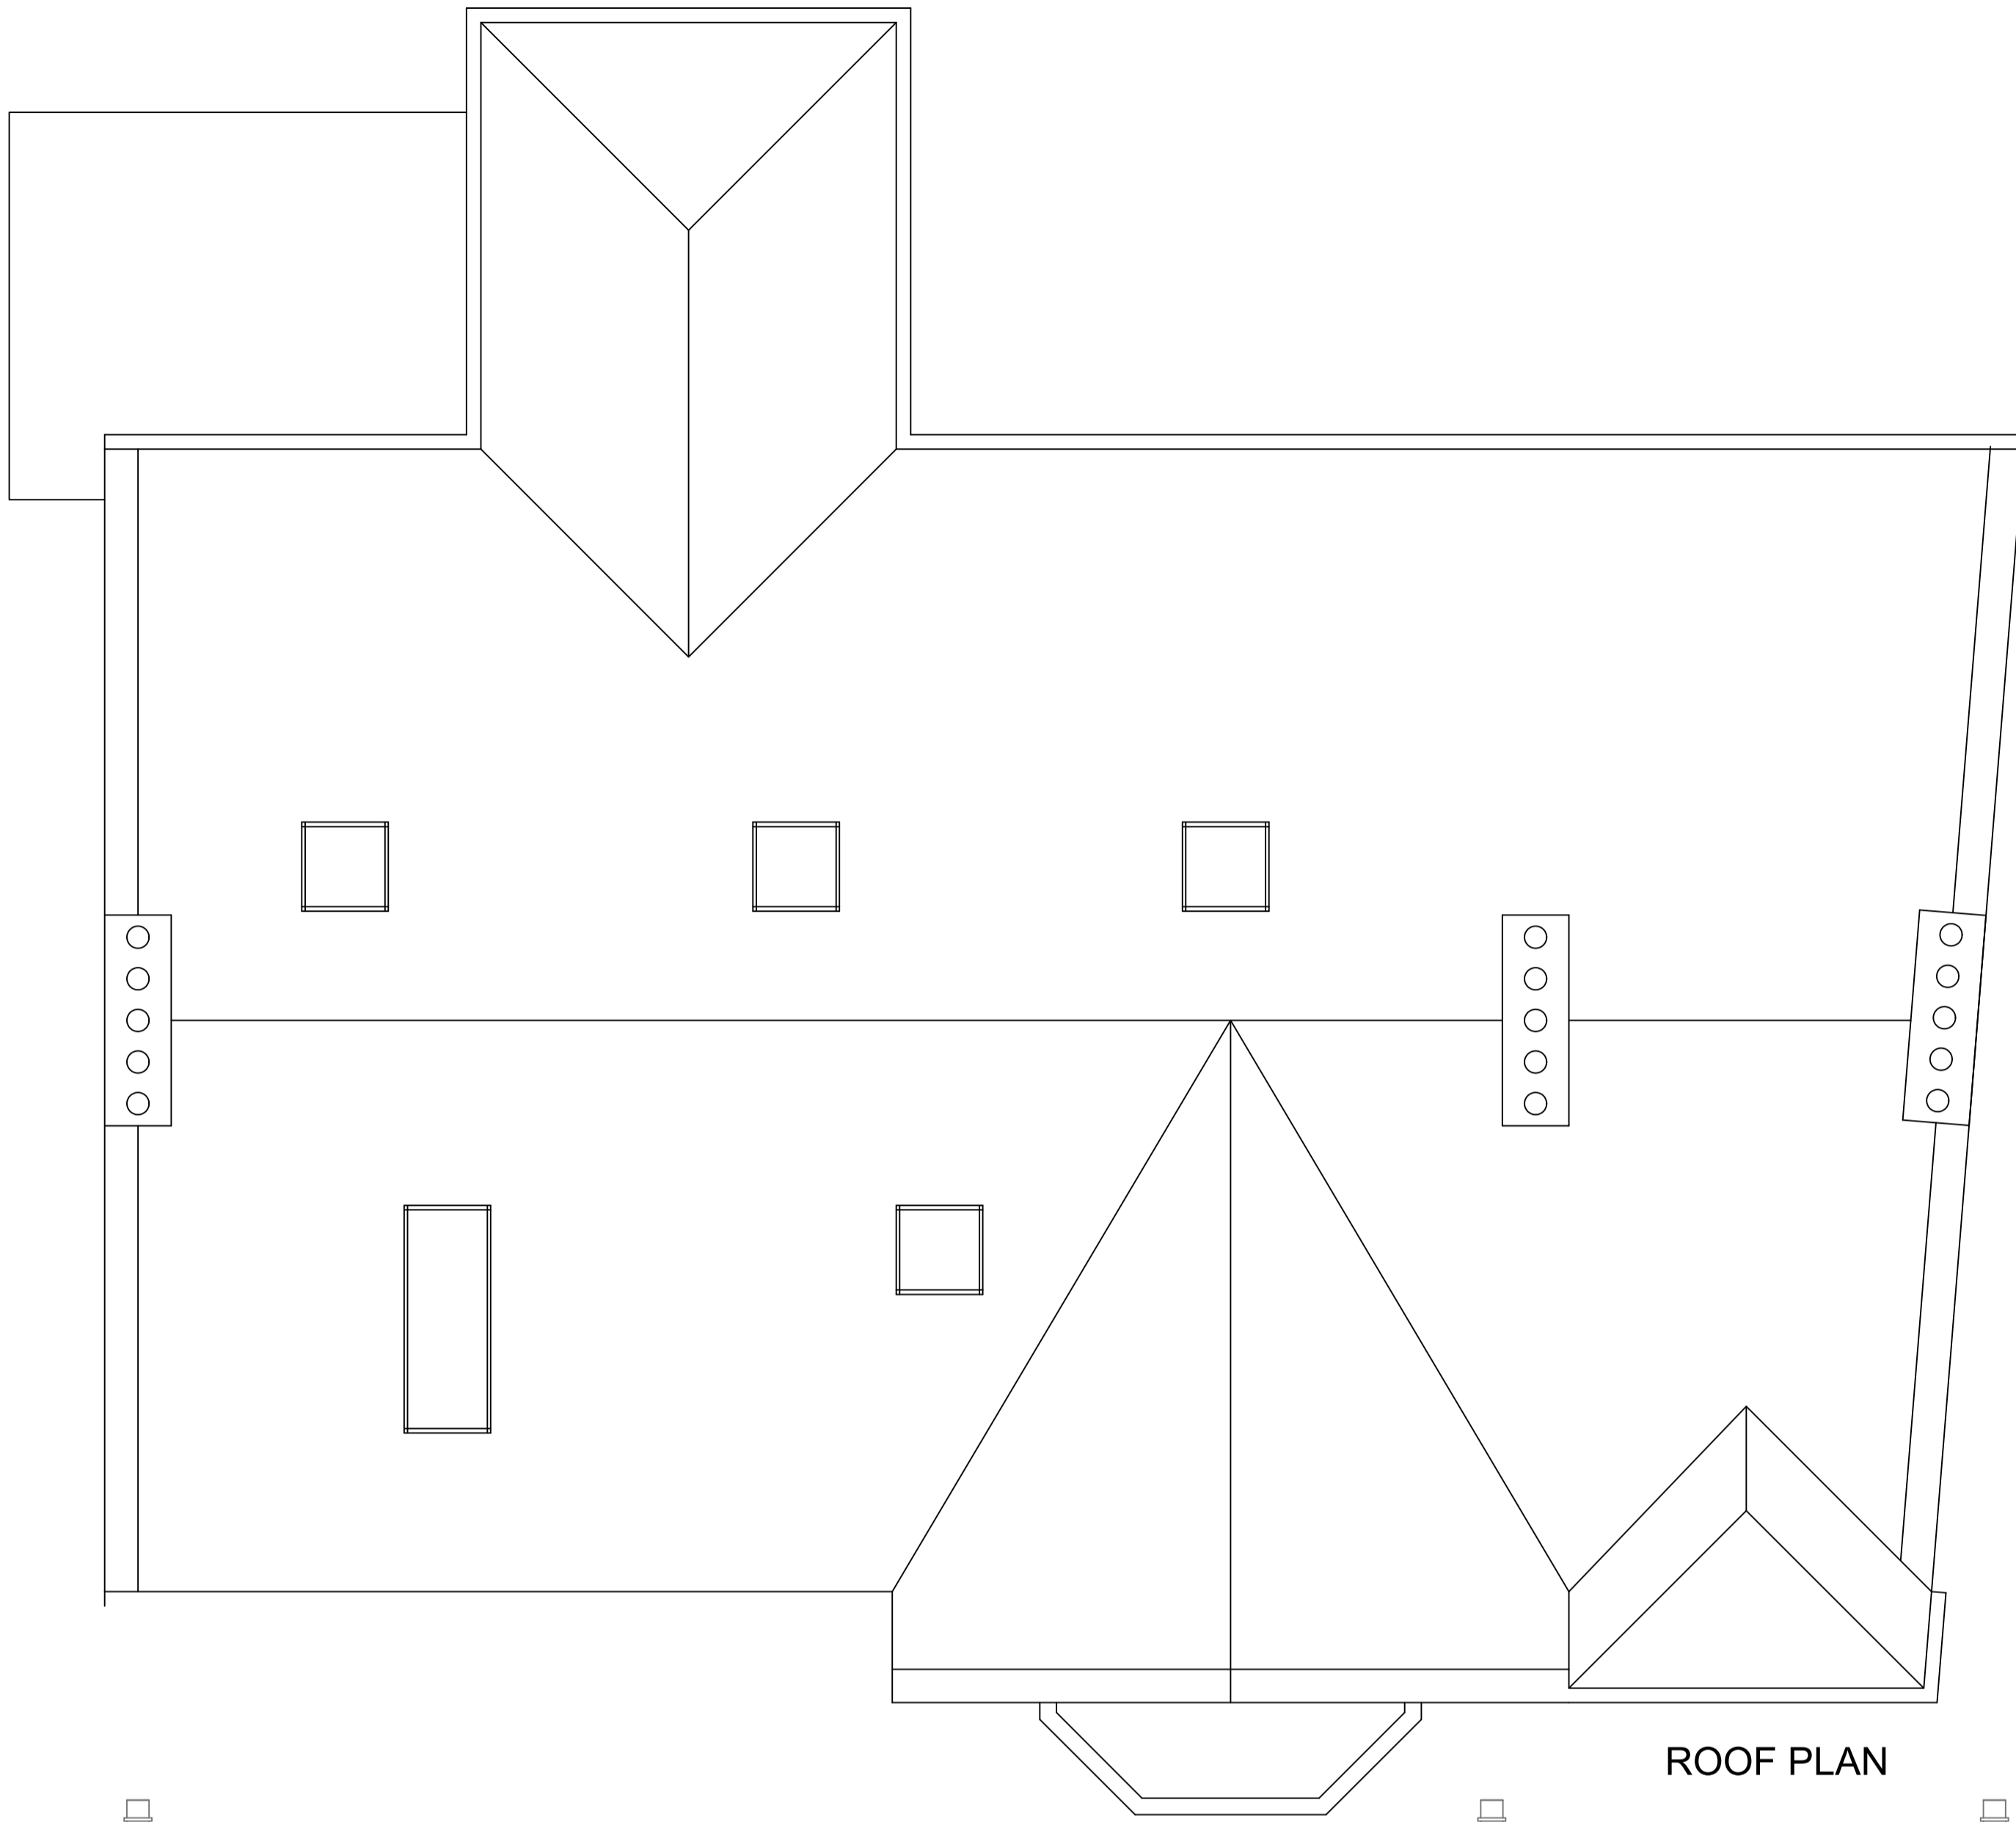

0 1 2 3 4 5 metres



SCALE FOR DRAWING 1:50 AT A1

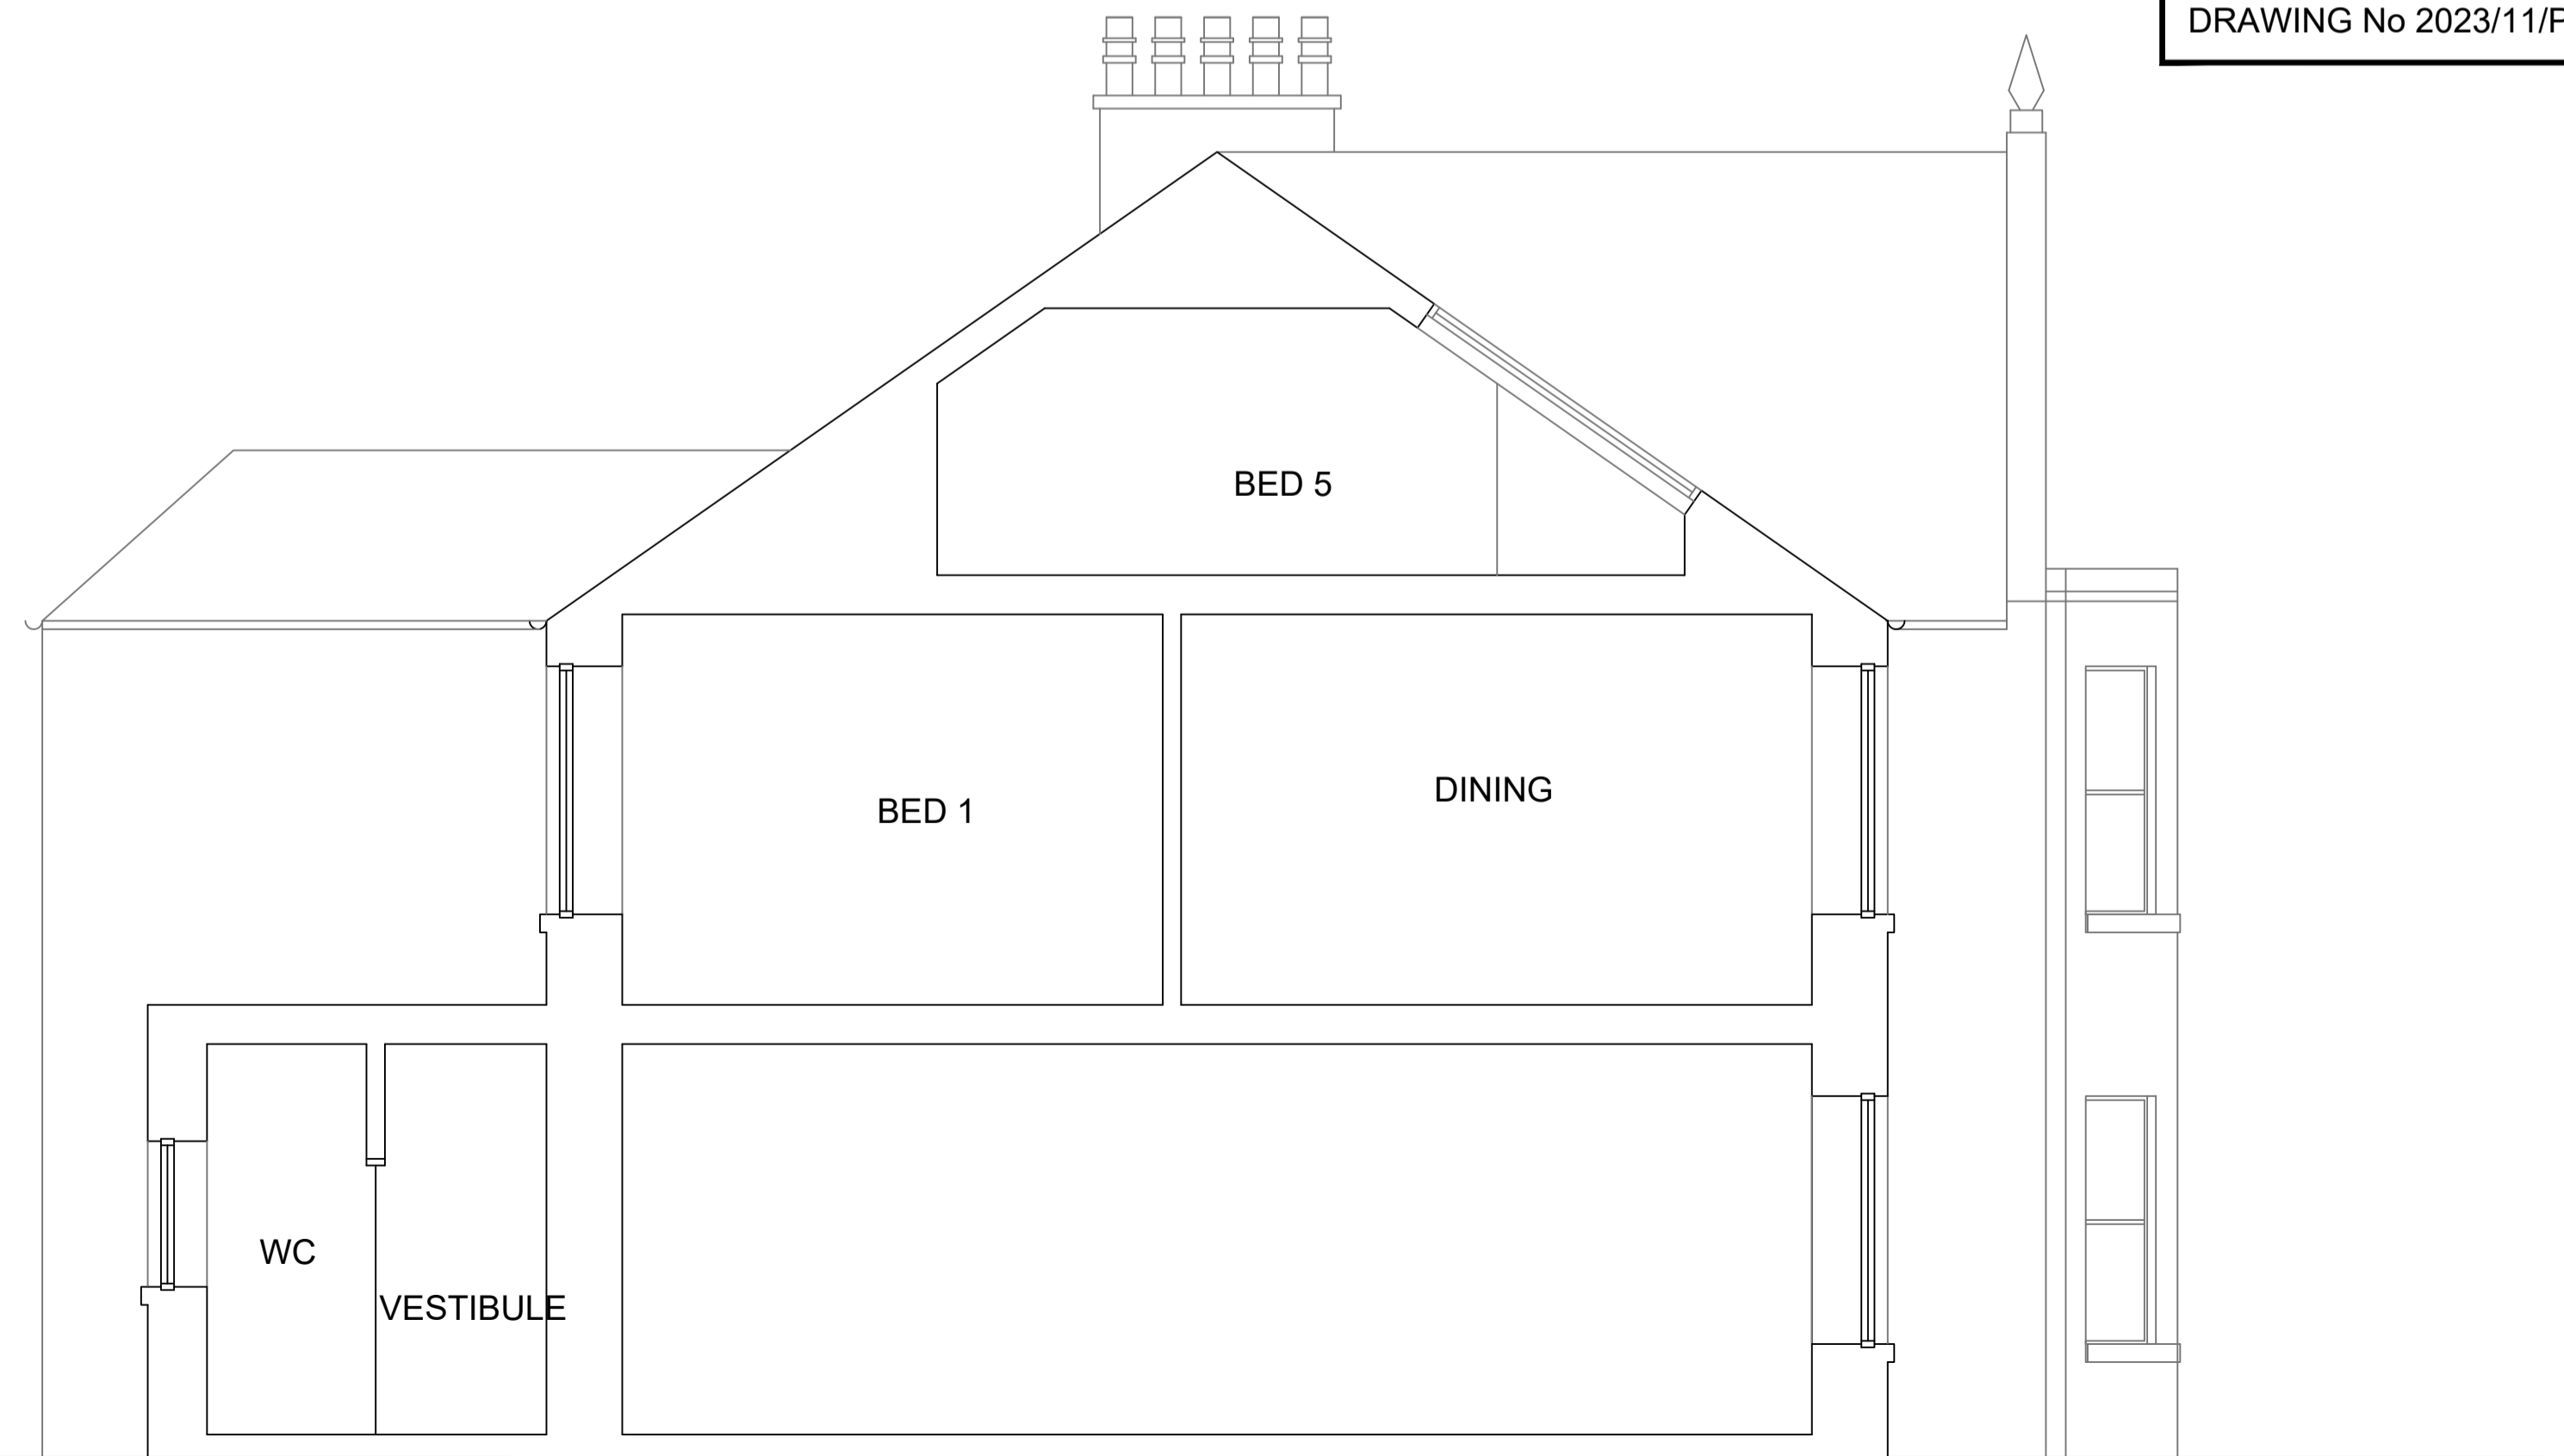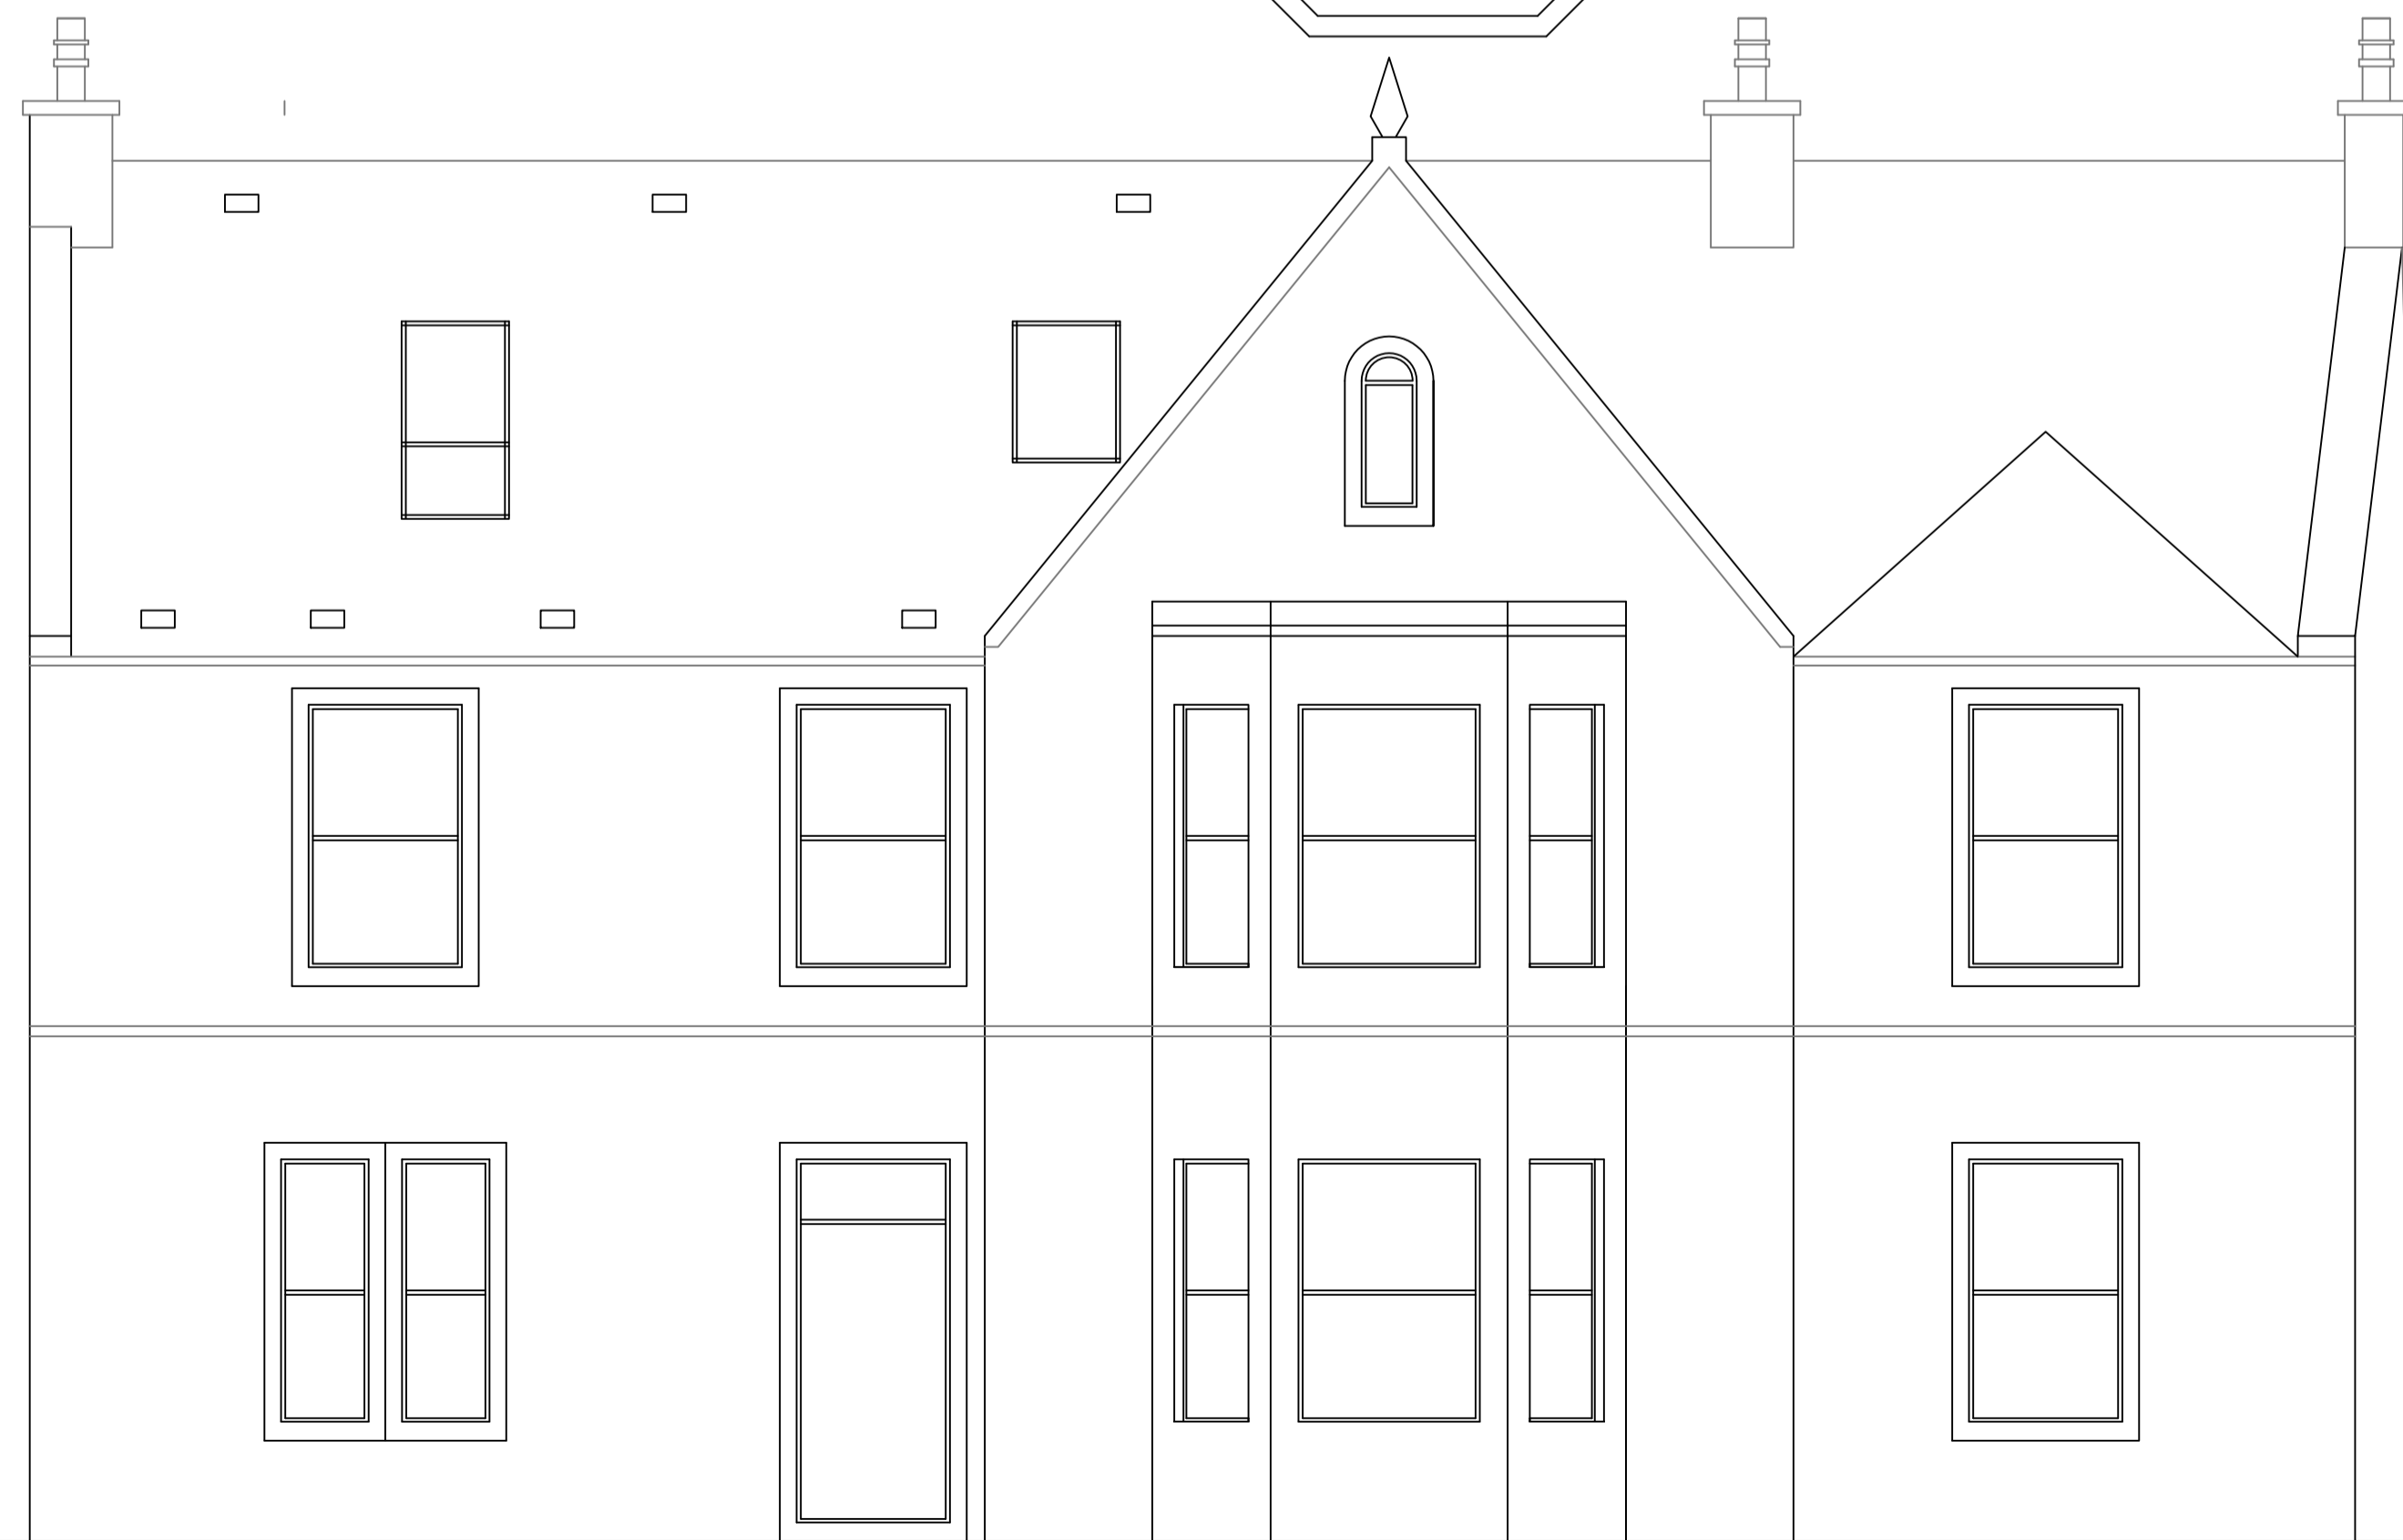

UPPER FLAT  
2 ST AYLES CRESCENT,  
ANSTRUTHER, FIFE KY10 3HE  
ALTERATIONS

ROOF PLAN, SECTIONS AND ELEVATIONS  
AS EXISTING  
SCALE 1:50 (printed at A1)  
September 2023

DRAWING No 2023/11/PL02