



SECOND FLOOR PLAN

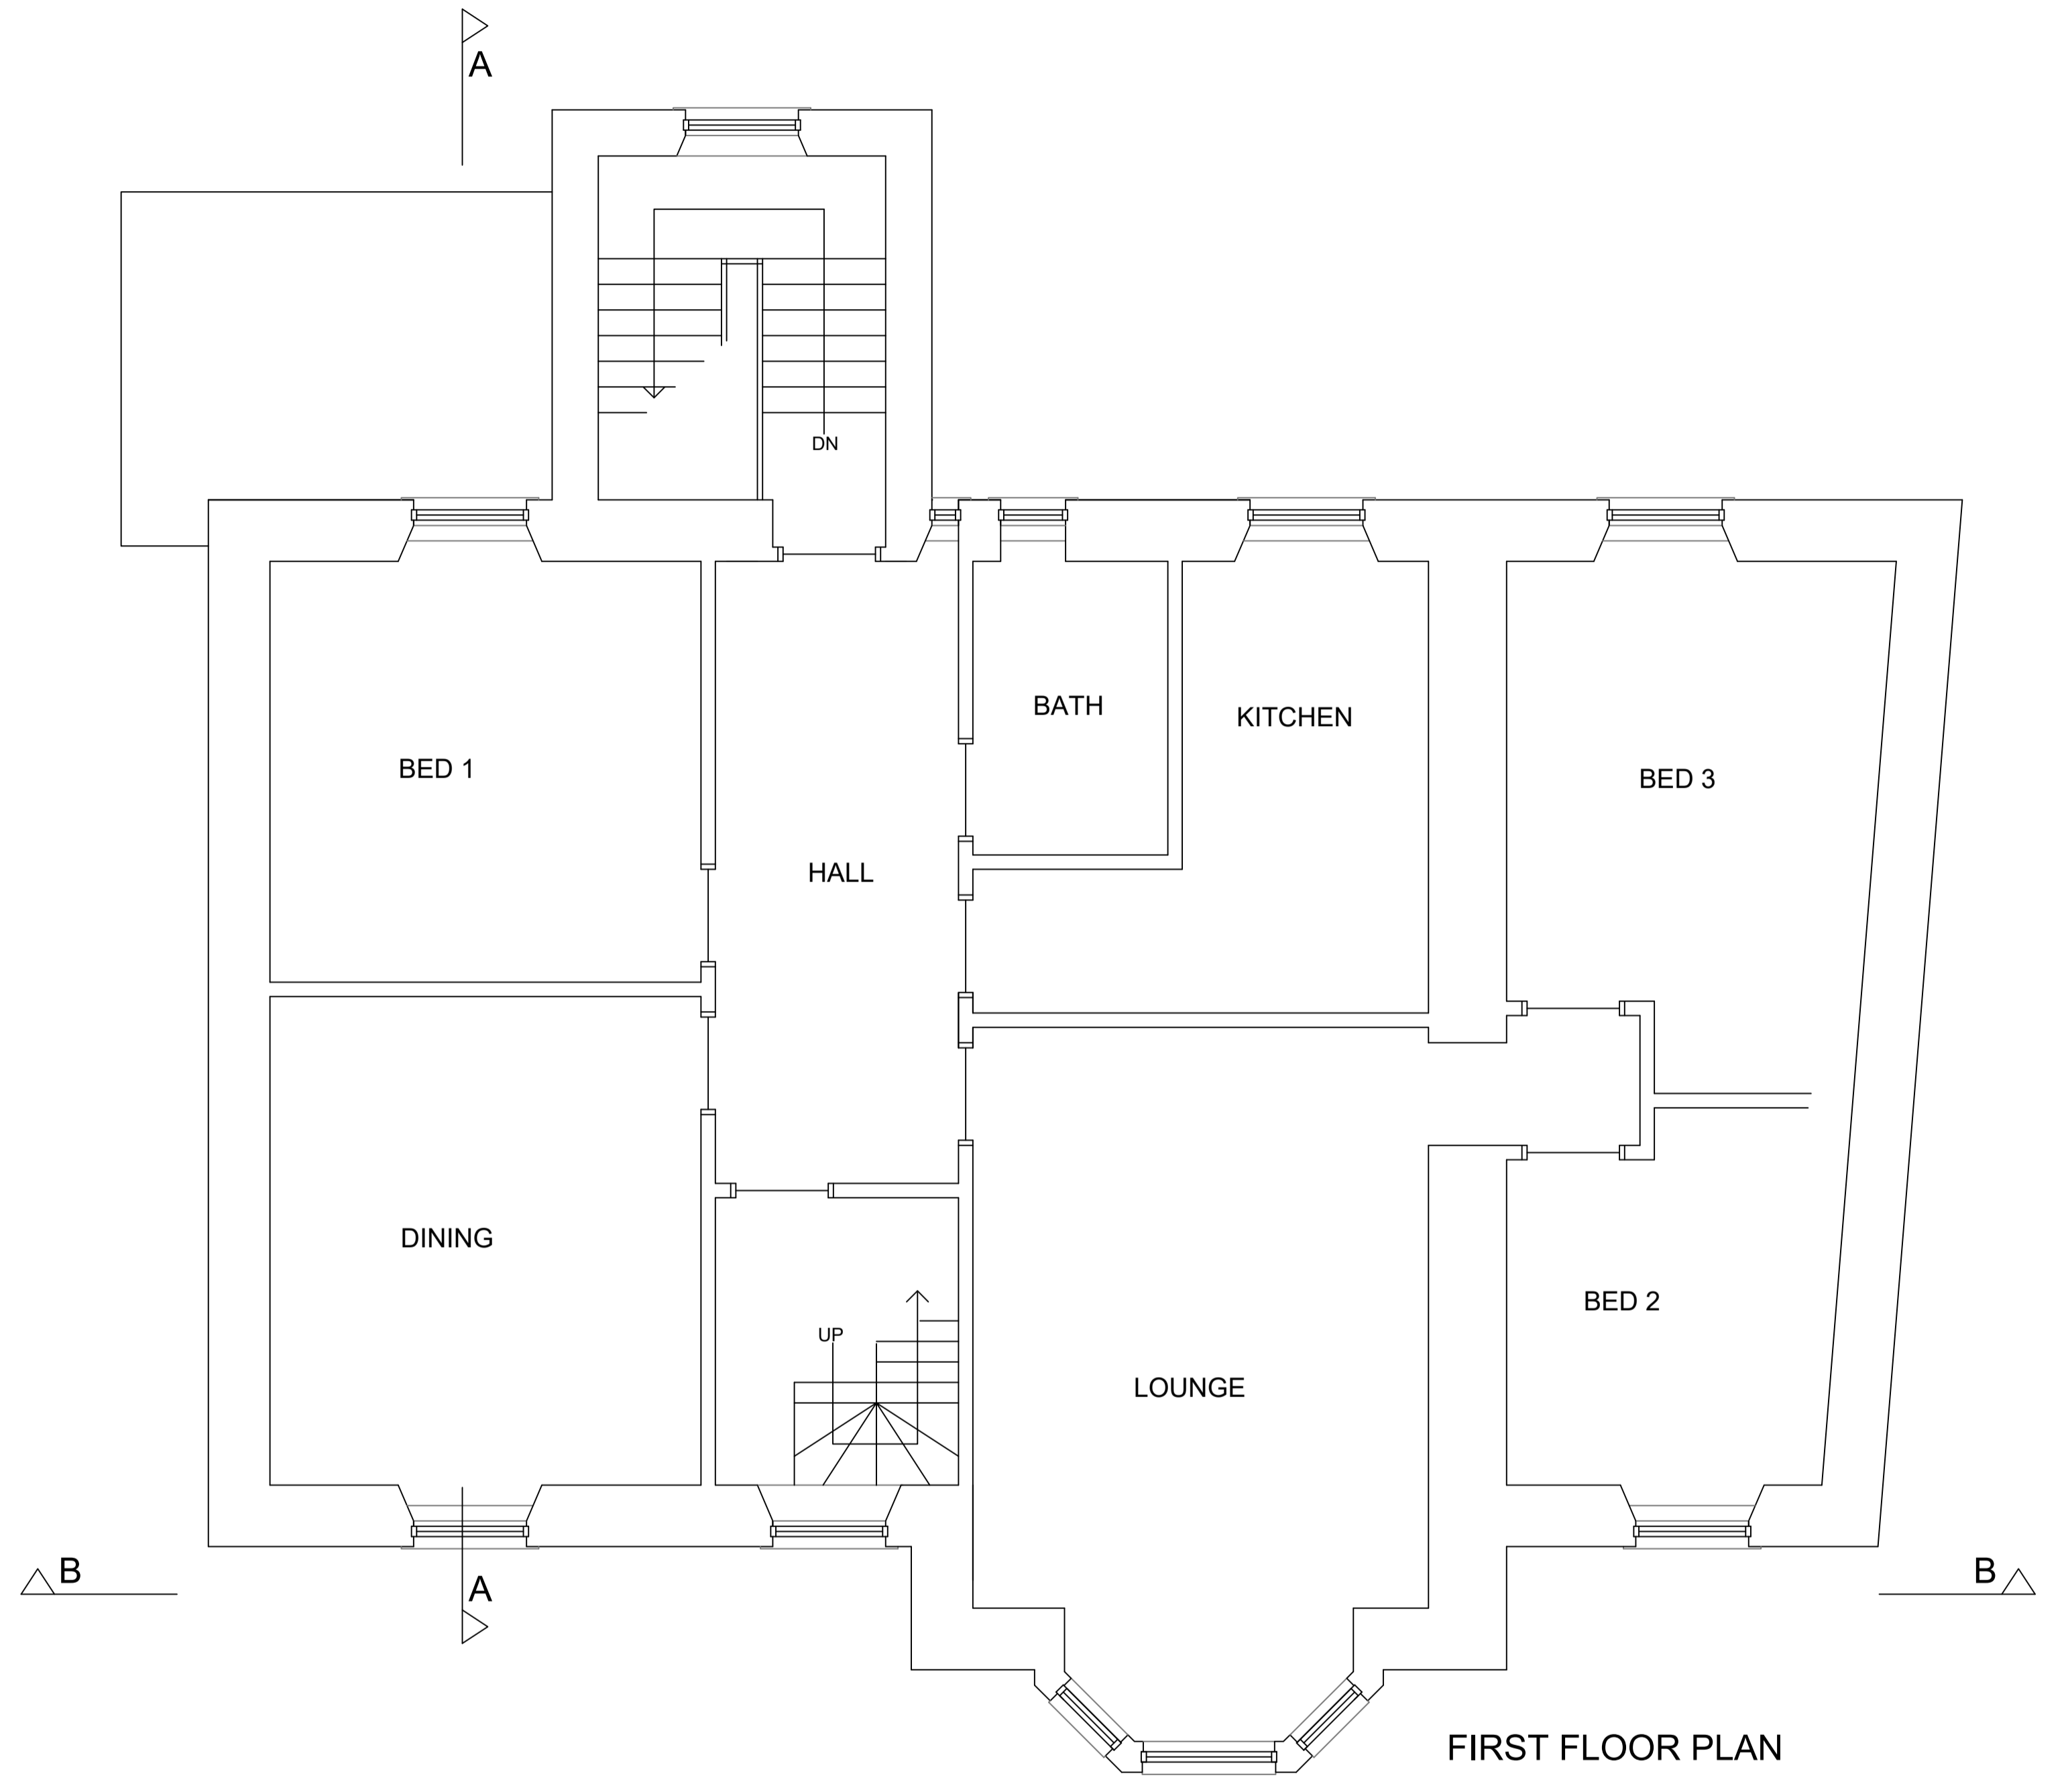

FIRST FLOOR PLAN

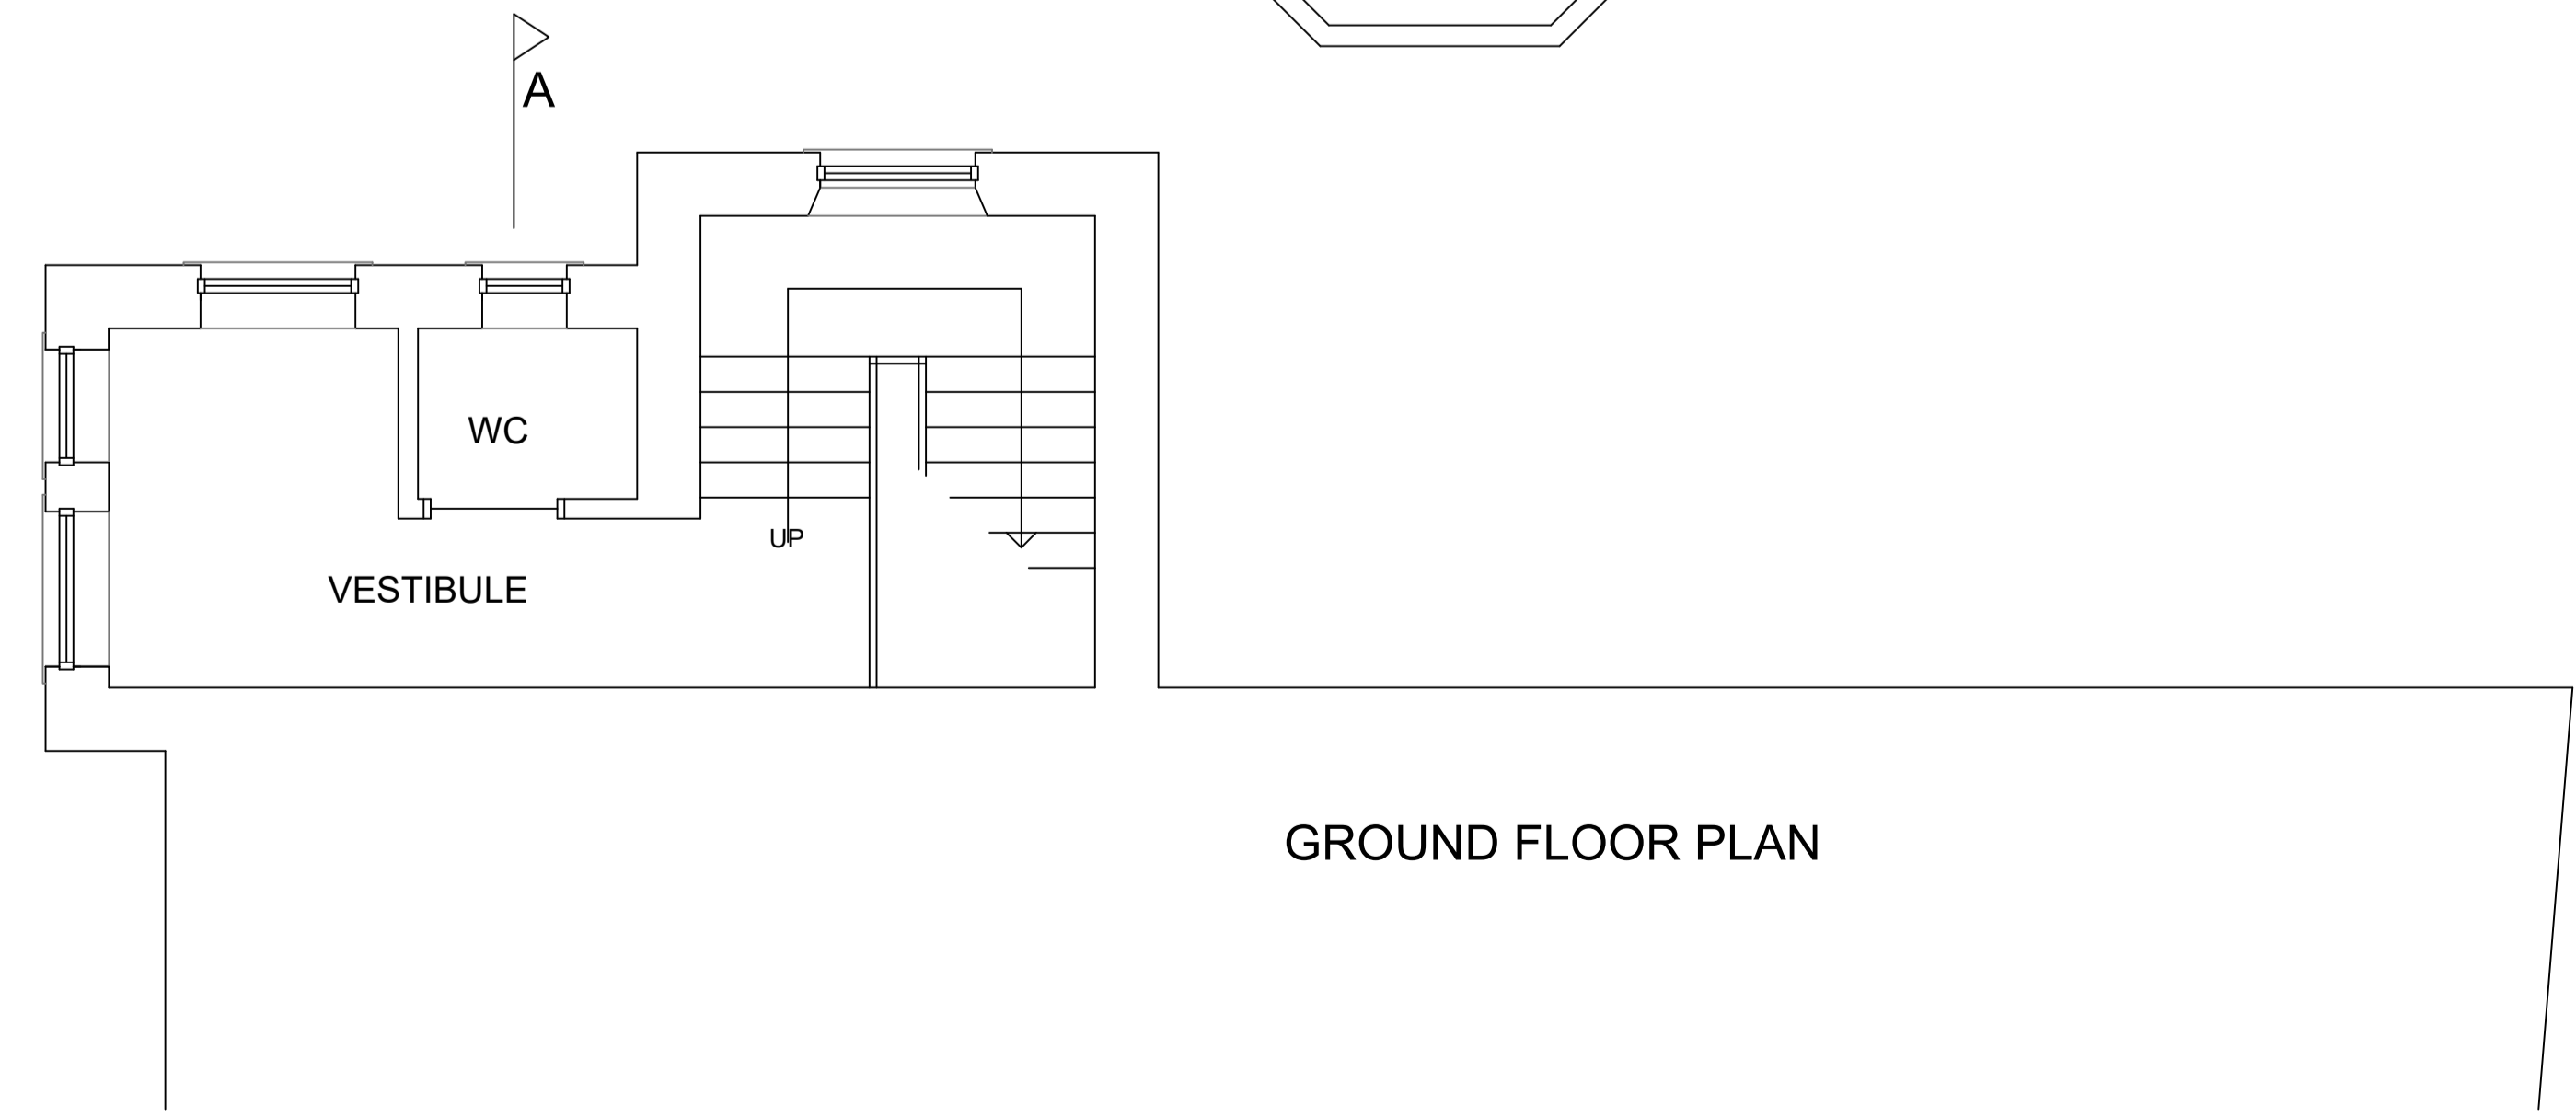

GROUND FLOOR PLAN

0 1 2 3 4 5 metres



SCALE FOR DRAWING 1:50 AT A1

UPPER FLAT
2 ST AYLES CRESCENT,
ANSTRUTHER, FIFE KY10 3HE
ALTERATIONS

PLANS AS EXISTING
SCALE 1:50 (printed at A1)
September 2023

DRAWING No 2023/11/PL01