


CLIENT		MR MACFADYEN		
PROJECT		OUTBUILDING + HOLIDAY CABINS : LOG HOUSE : LENTRAN : IV3 8RN		
DRAWING TITLE		PROPOSED SITE PLAN		
DRAWN BY	DATE	SCALE	PROJECT NO.	DWG. NO.
aT	October 2023	As Stated at A3	657	O3A

DO NOT SCALE FROM THIS DRAWING. CONTRACTOR MUST CHECK ALL DIMENSIONS BEFORE COMMENCING WORK. REPORT ANY DISCREPANCIES TO THE ARCHITECTS IMMEDIATELY. COPYRIGHT + REPRODUCTION RESERVED BY Kerr AT architects

Revision A : 071123
 Red Line Amendments for Planning Area Calculations

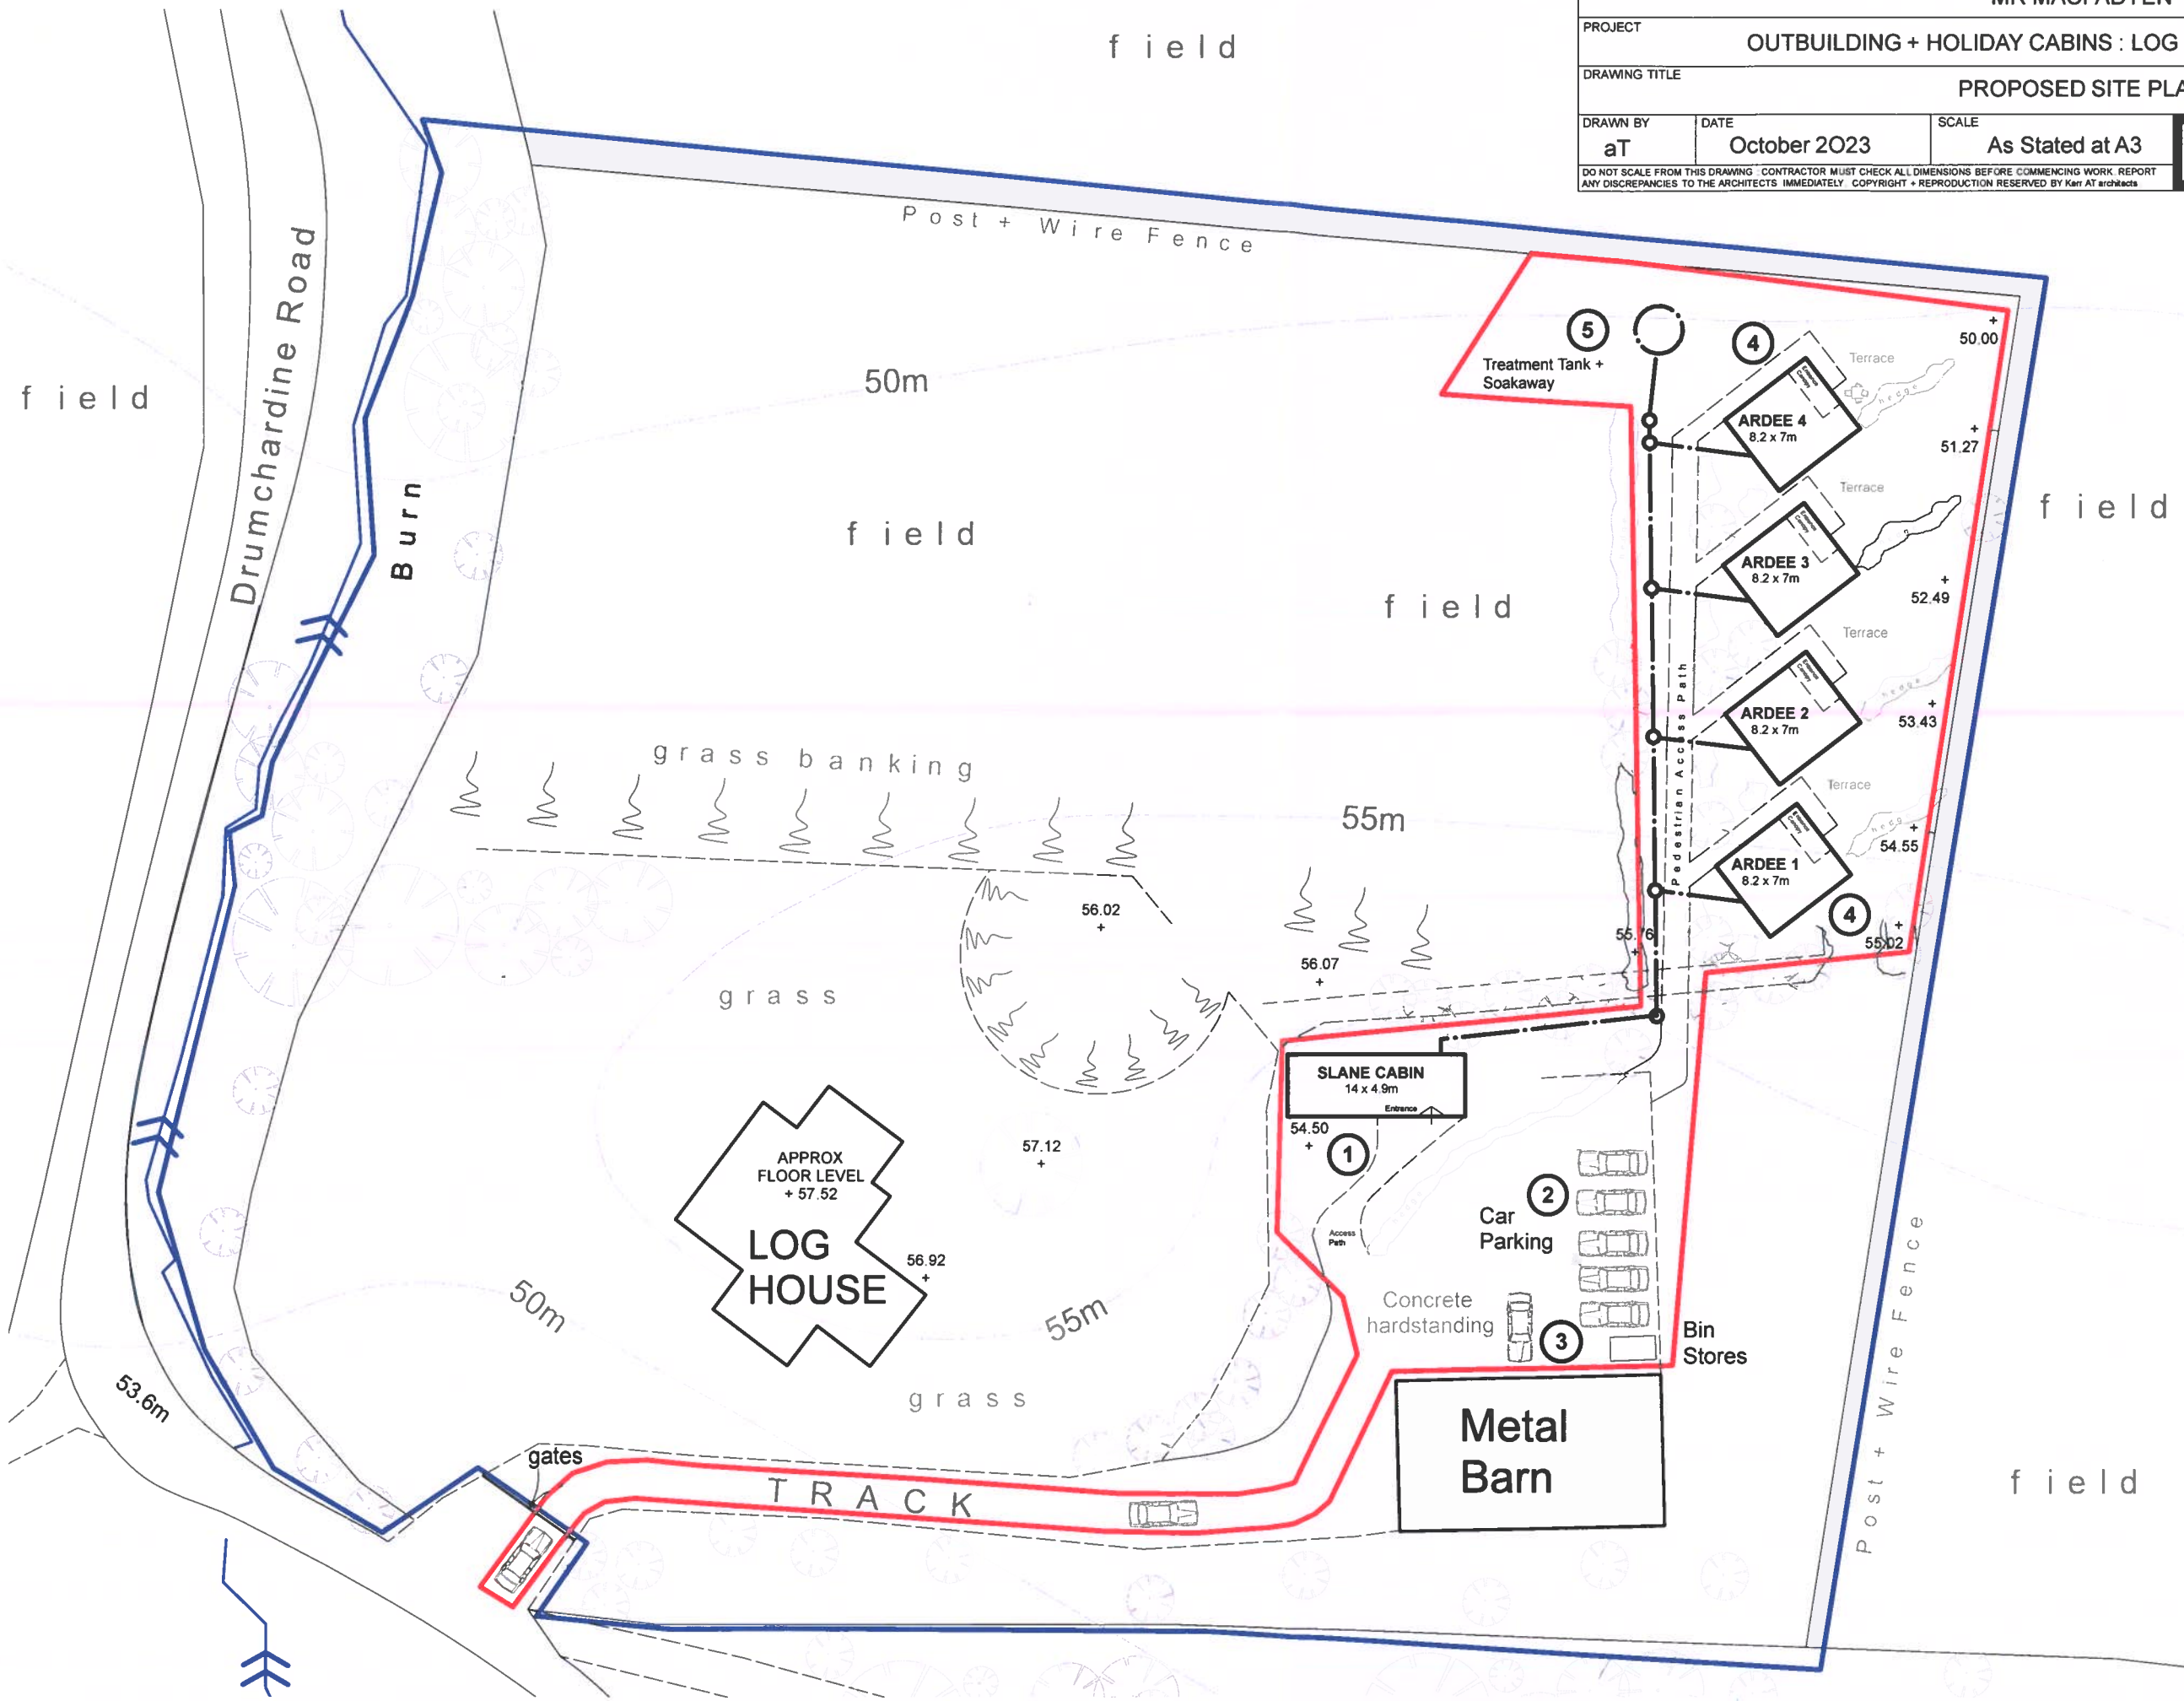

Highland Council
 eProcessing Centre
 Date Received:
 21 NOV 2023

NOTES

- 1 Proposed New "Slane" Annexe Outbuilding to Log House
- 2 Visitor Car parking on Existing Hardstanding - Sheds Removed
- 3 New Bin Store for Holiday Accommodation
- 4 4No. New "Ardee" style Holiday Cabins stepped downhill
- 5 New Sewage Treatment Tanks + Surface Water Soakaways

Redline Area : 2570 sqM

PROPOSED
 SITE PLAN
 1 : 500

