



Inverness Council
 eProcessing Centre
 Date Received:
 19 OCT 2023

Kerr AT architects		Firthview Offices : Lentrán : Inverness : IV3 8RJ 01463 831 738 : admin@KerrATarchitects.co.uk	
CLIENT	MR MACFADYEN		
PROJECT	OUTBUILDING + HOLIDAY CABINS : LOG HOUSE : LENTRAN : IV3 8RN		
DRAWING TITLE	LOCATION MAP + SITE PLAN		
DRAWN BY	DATE	SCALE	PROJECT NO.
aT	October 2023	As Stated at A3	657
DO NOT SCALE FROM THIS DRAWING CONTRACTOR MUST CHECK ALL DIMENSIONS BEFORE COMMENCING WORK. REPORT ANY DISCREPANCIES TO THE ARCHITECTS IMMEDIATELY. COPYRIGHT + REPRODUCTION RESERVED BY Kerr AT architects			DWG. NO. 01

 LOCATION MAP
NOT TO SCALE

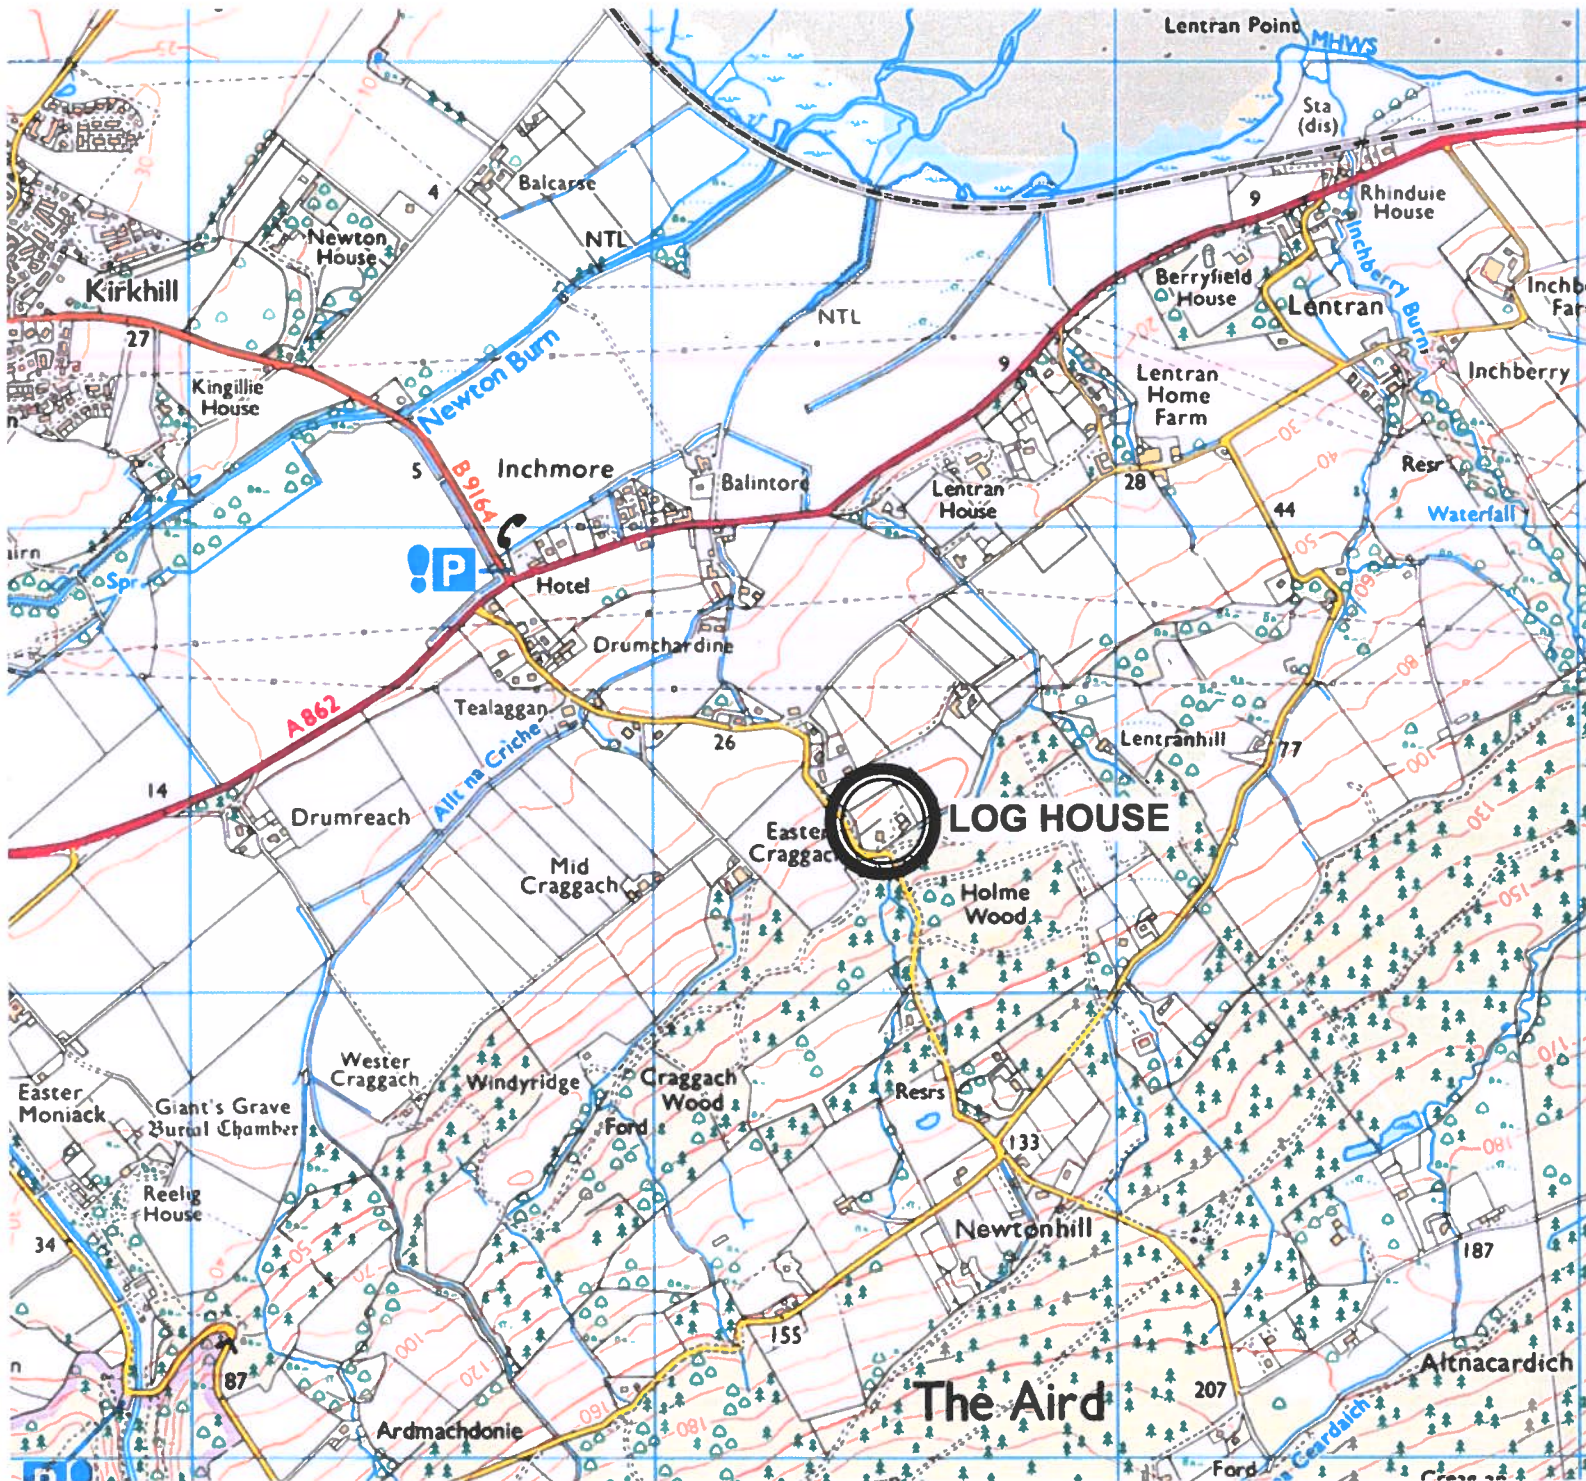

 SITE PLAN
1:1250

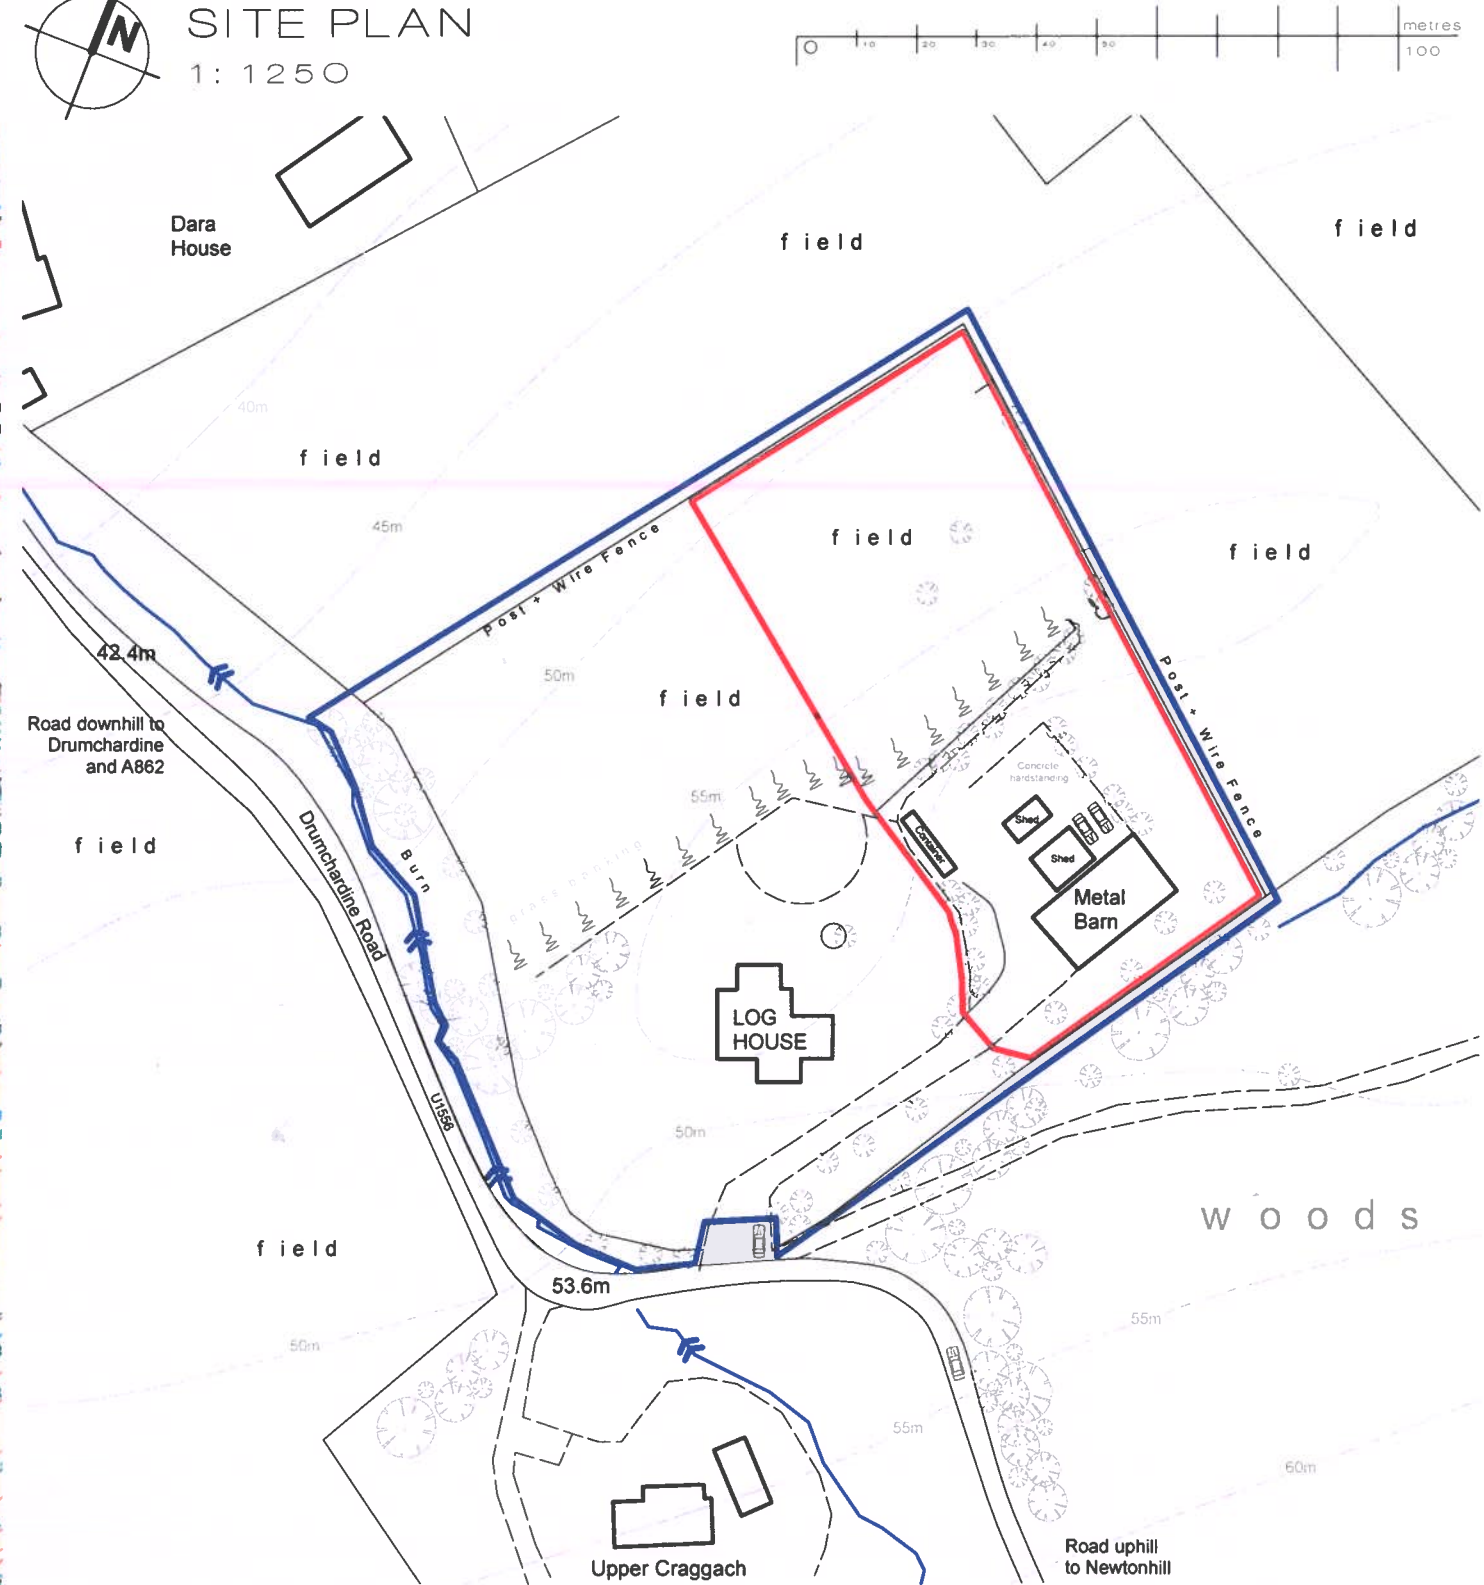

BLUE = BOUNDARY OF LAND OWNED BY APPLICANT
RED = BOUNDARY OF LAND TO BE DEVELOPED