



CLIENT		MR MACFADYEN	
PROJECT		OUTBUILDING + HOLIDAY CABINS : LOG HOUSE : LENTRAN : IV3 8RN	
DRAWING TITLE		PROPOSED ARDEE CABIN SITE + EXAMPLE FLOOR PLANS	
DRAWN BY	DATE	SCALE	PROJECT NO.
aT	October 2023	As Stated at A3	657
DO NOT SCALE FROM THIS DRAWING. CONTRACTOR MUST CHECK ALL DIMENSIONS BEFORE COMMENCING WORK. REPORT ANY DISCREPANCIES TO THE ARCHITECTS IMMEDIATELY. COPYRIGHT + REPRODUCTION RESERVED BY Kerr AT architects			DWG. NO.
			06

PROPOSED CABIN LAYOUT PLAN

1: 200

 

Site Centre
 Date Received:
 19 OCT 2023

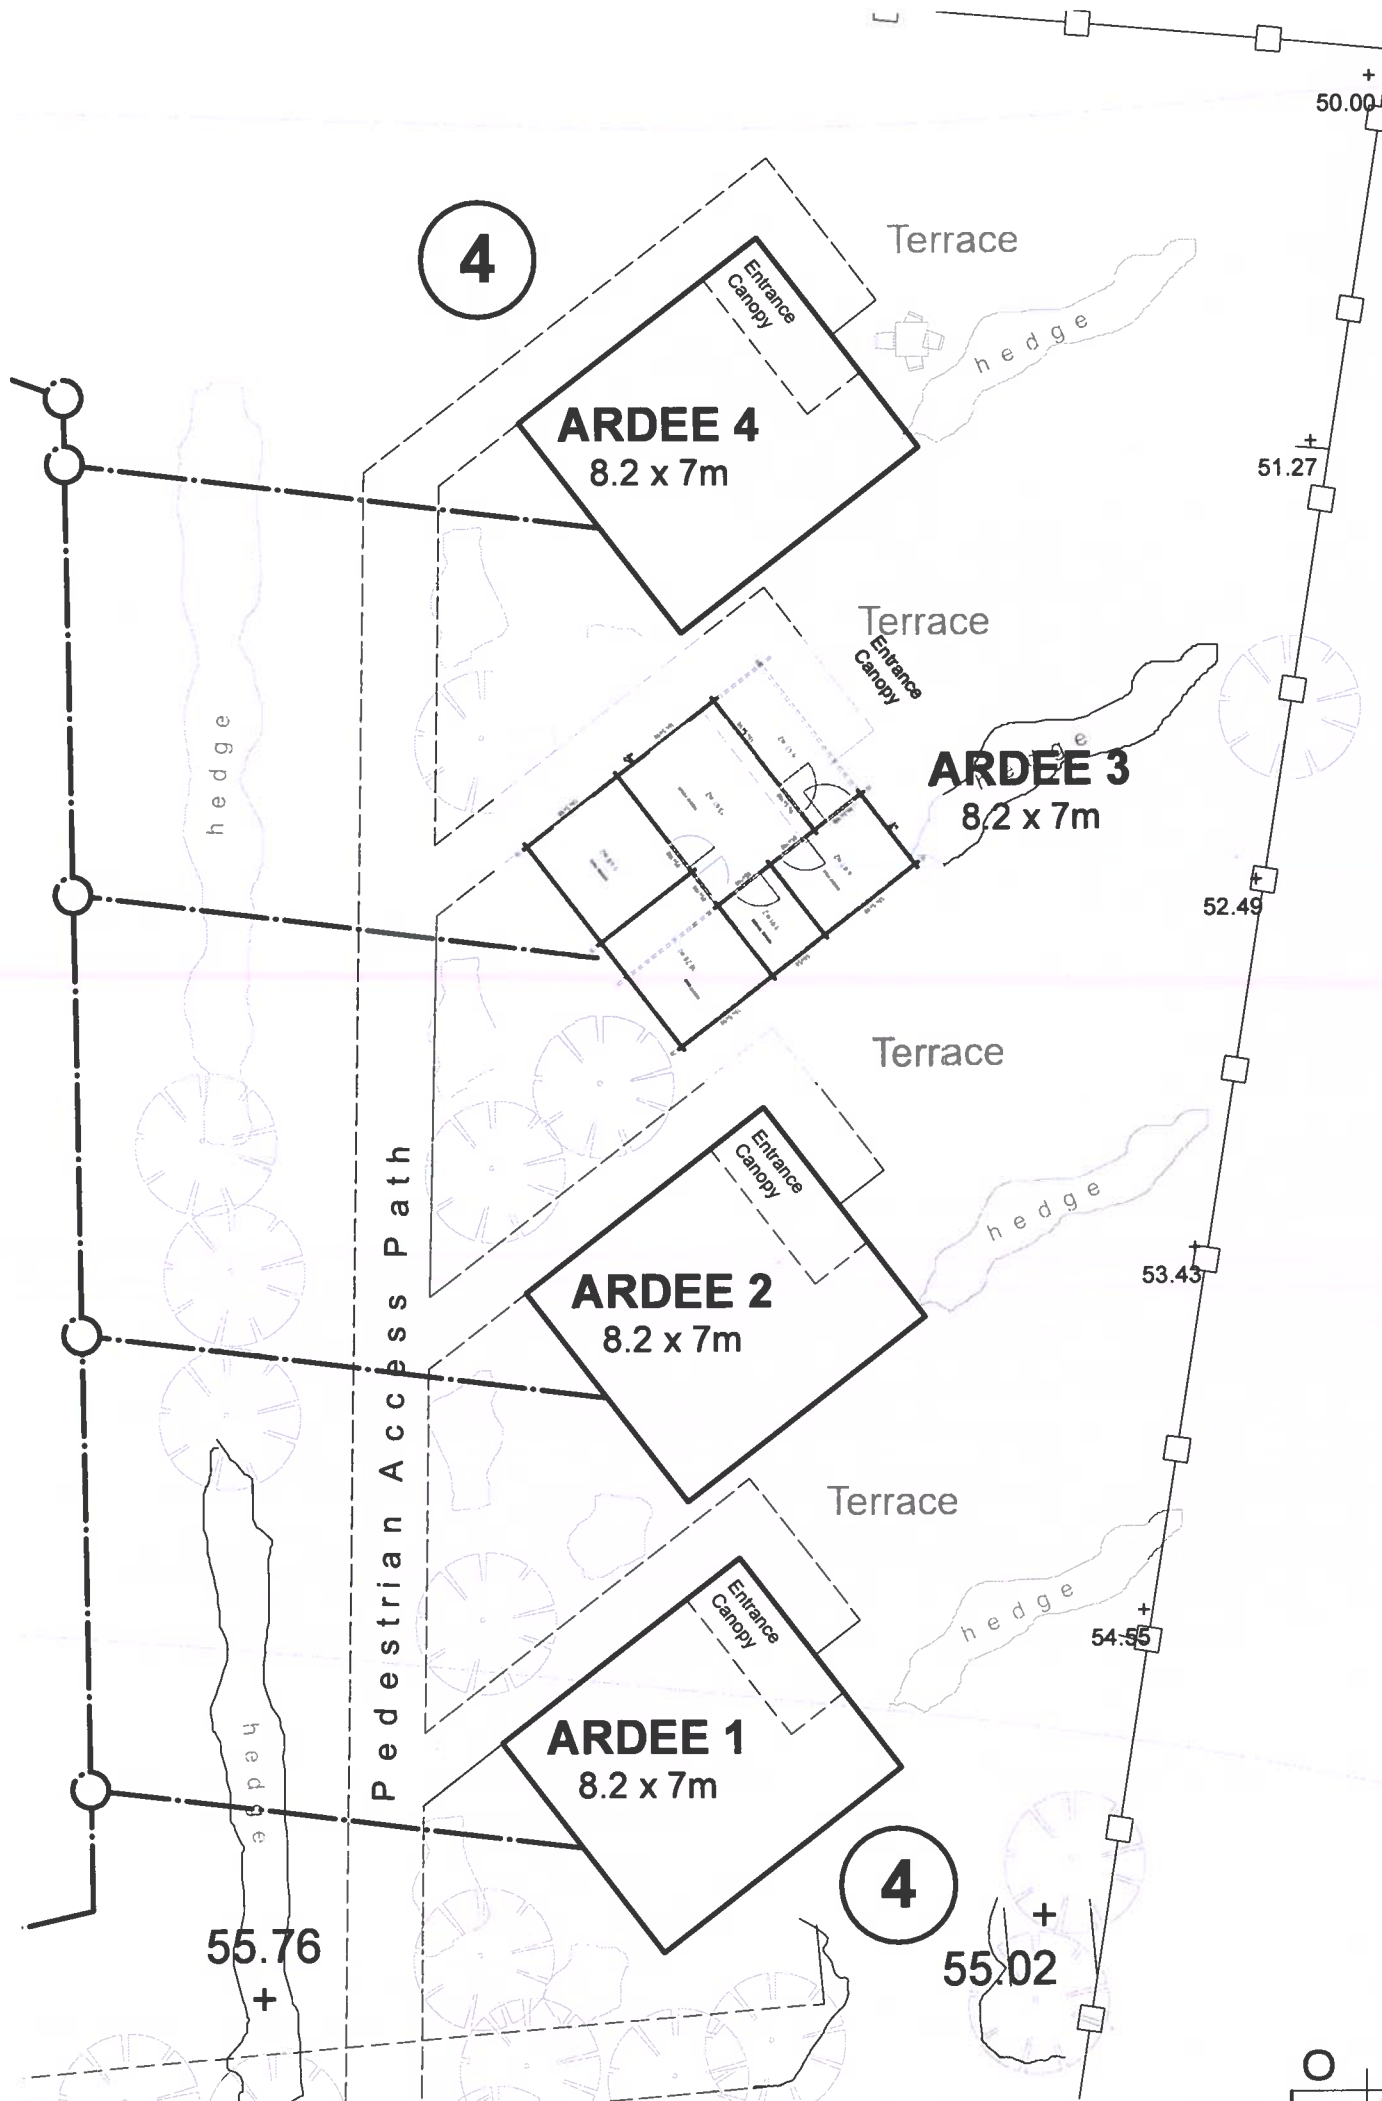

PROPOSED EXAMPLE CABIN GROUND PLAN

1: 100

