


CLIENT		MR MACFADYEN		
PROJECT		OUTBUILDING + HOLIDAY CABINS : LOG HOUSE : LENTRAN : IV3 8RN		
DRAWING TITLE		LOCATION MAP + SITE PLAN		
DRAWN BY	DATE	SCALE	PROJECT NO.	DWG. NO.
aT	October 2023	As Stated at A3	657	01A
DO NOT SCALE FROM THIS DRAWING. CONTRACTOR MUST CHECK ALL DIMENSIONS BEFORE COMMENCING WORK. REPORT ANY DISCREPANCIES TO THE ARCHITECTS IMMEDIATELY. COPYRIGHT + REPRODUCTION RESERVED BY Kerr AT architects				


Inverclyde Council  
 Processing Centre  
 Date Received:  
**21 NOV 2023**

Revision A : 071123  
 Red Line Amendments for Planning Area Calculations

 LOCATION MAP  
 NOT TO SCALE

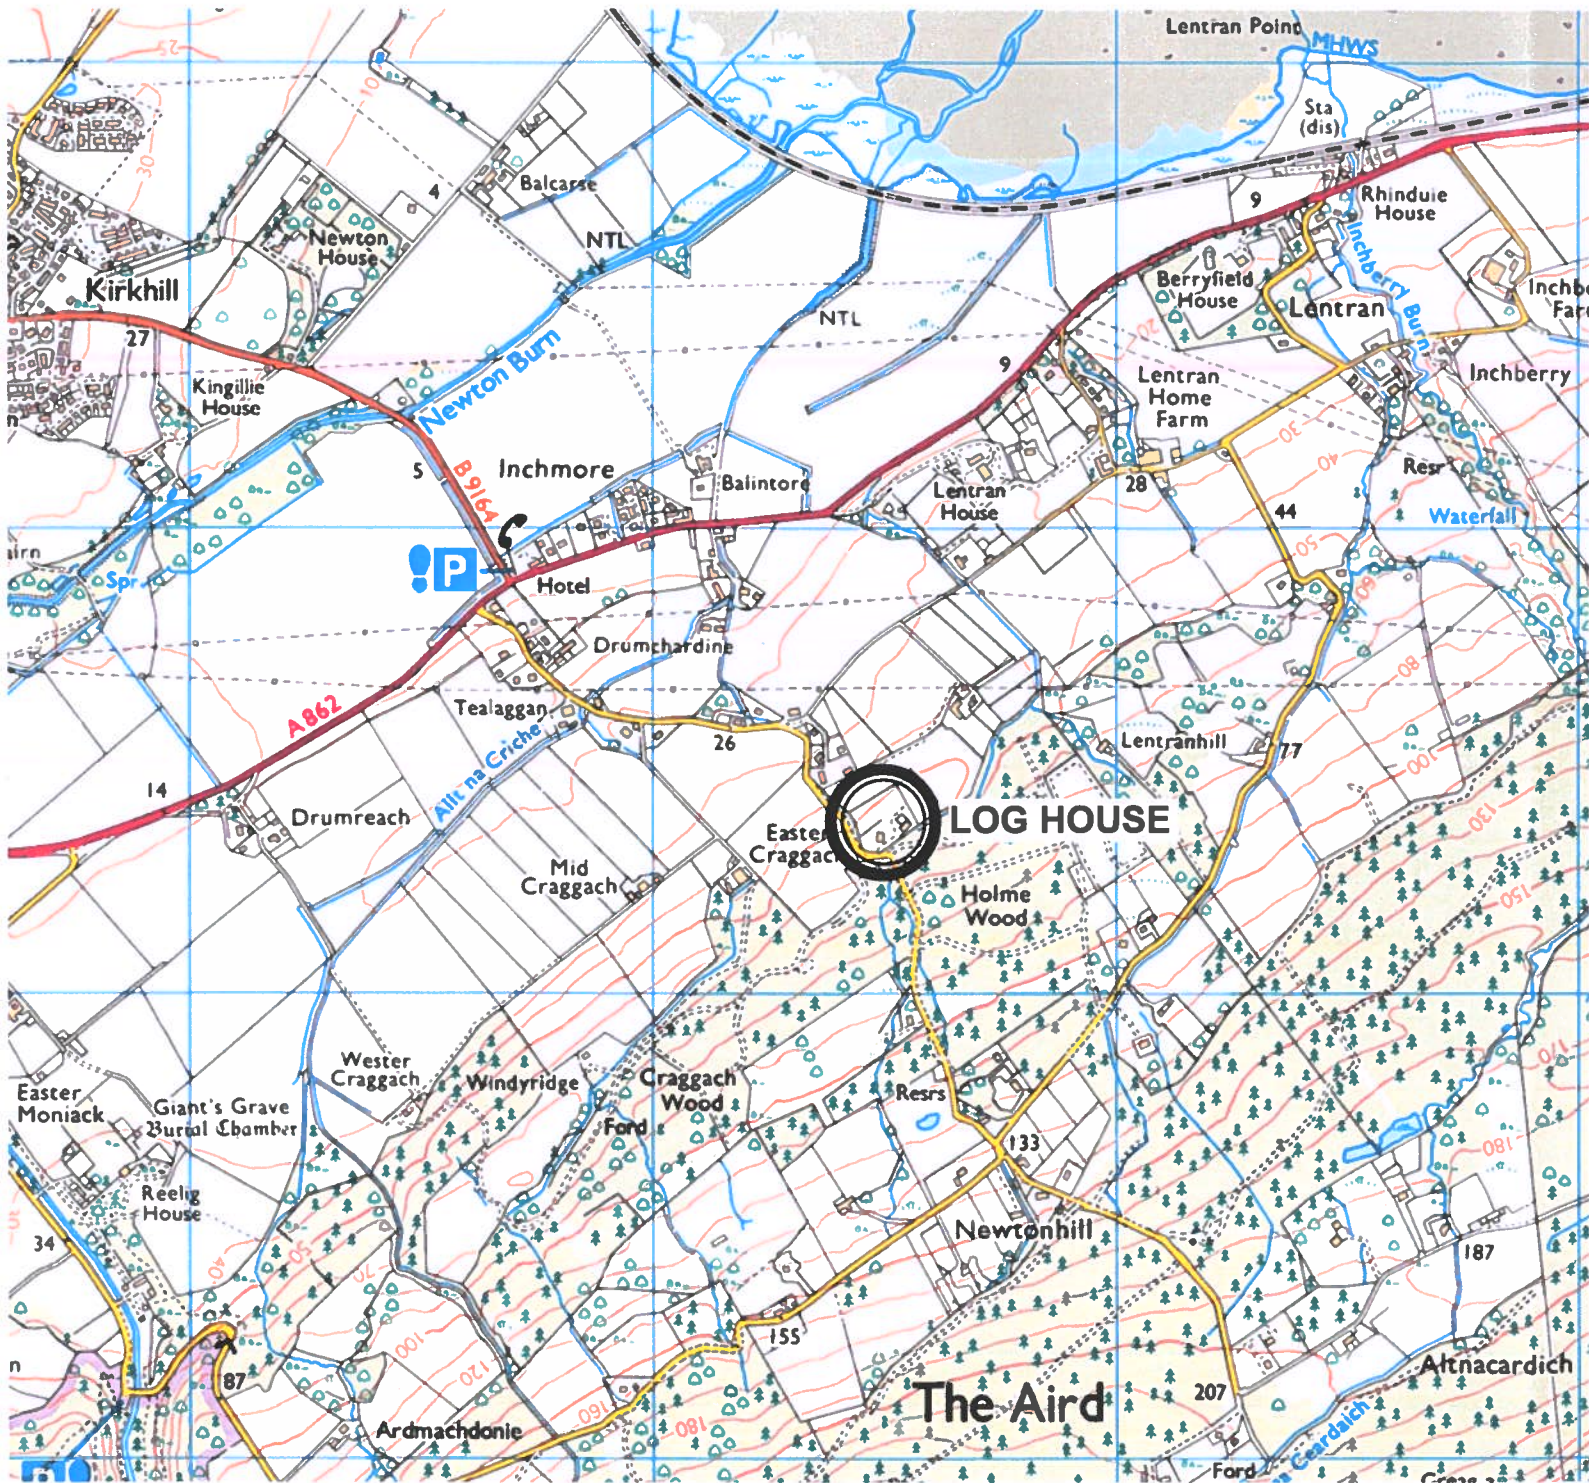

 SITE PLAN  
 1:1250

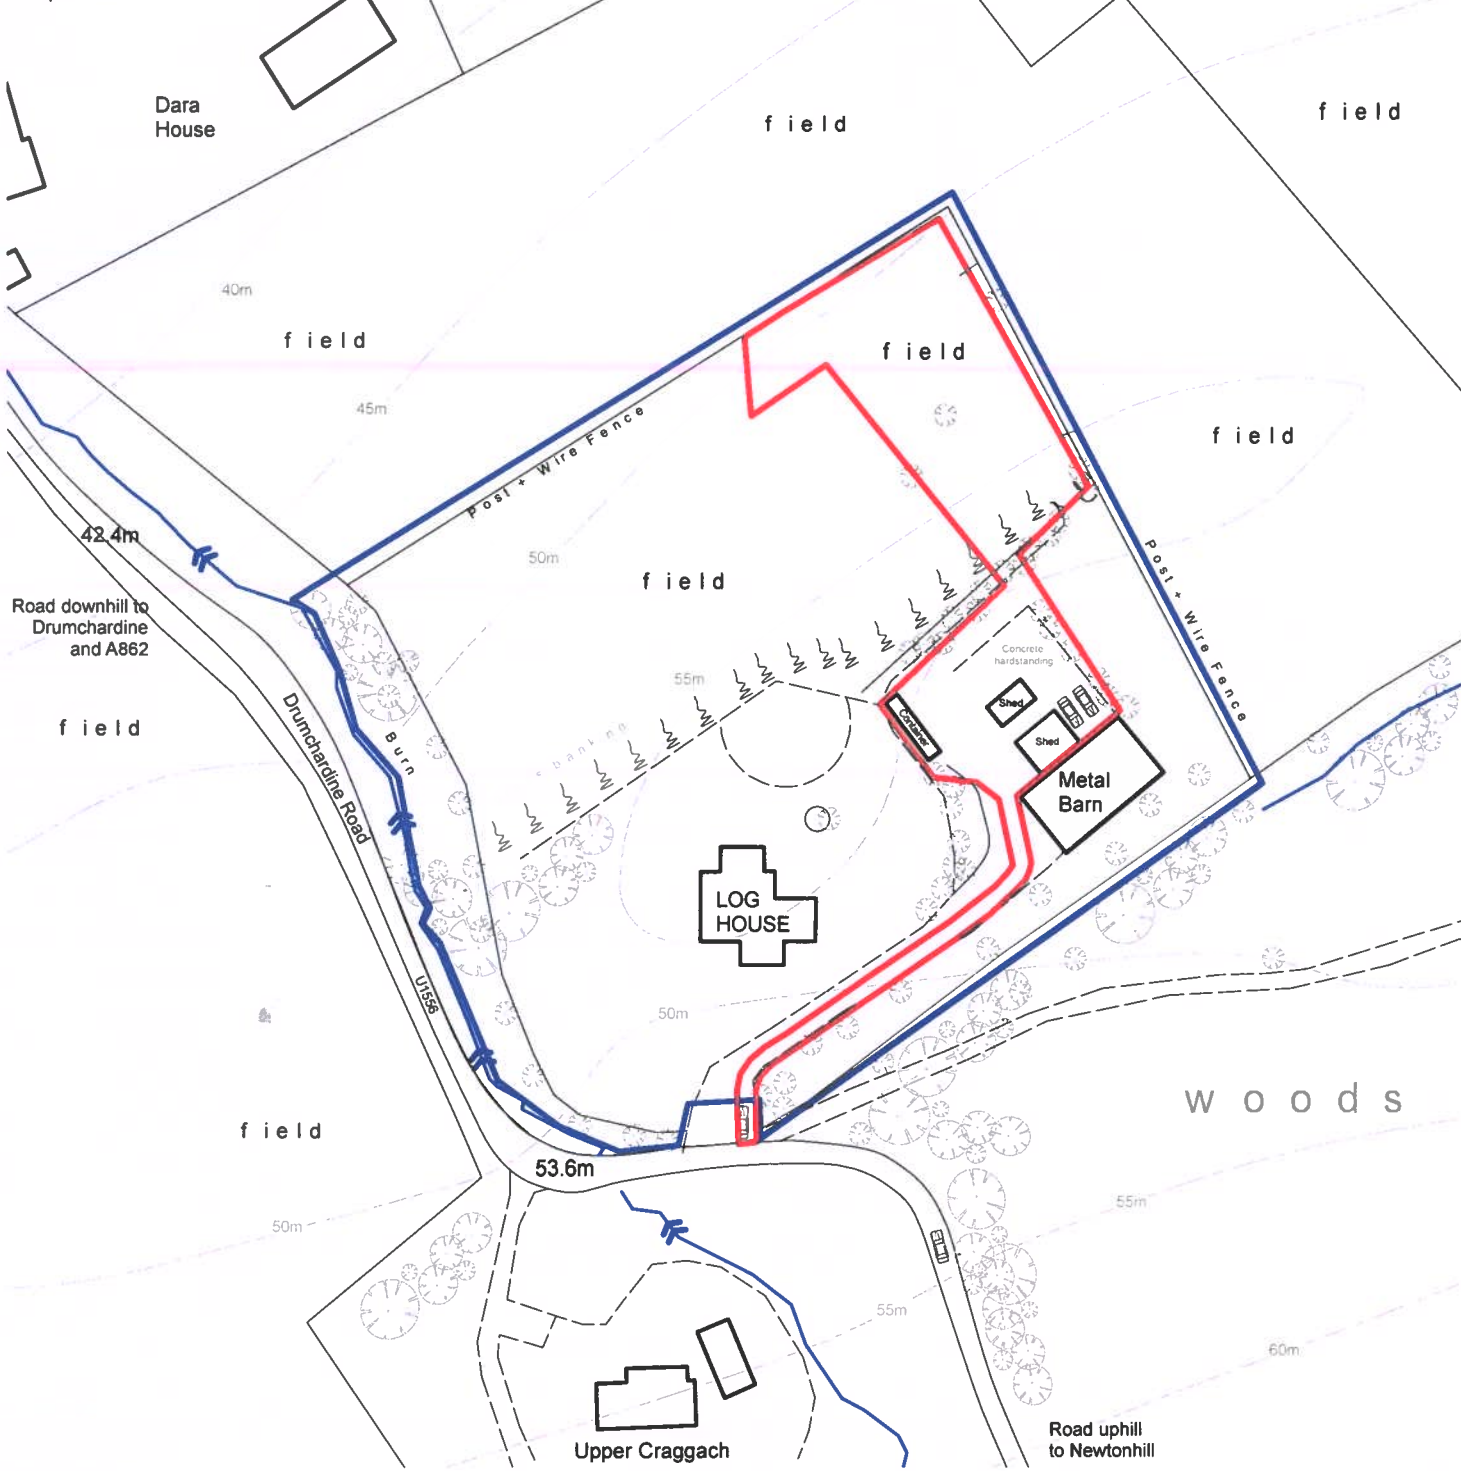

**BLUE** = BOUNDARY OF LAND OWNED BY APPLICANT  
**RED** = BOUNDARY OF LAND TO BE DEVELOPED