



existing site ownership location plan

duisdale house hotel : isle of skye

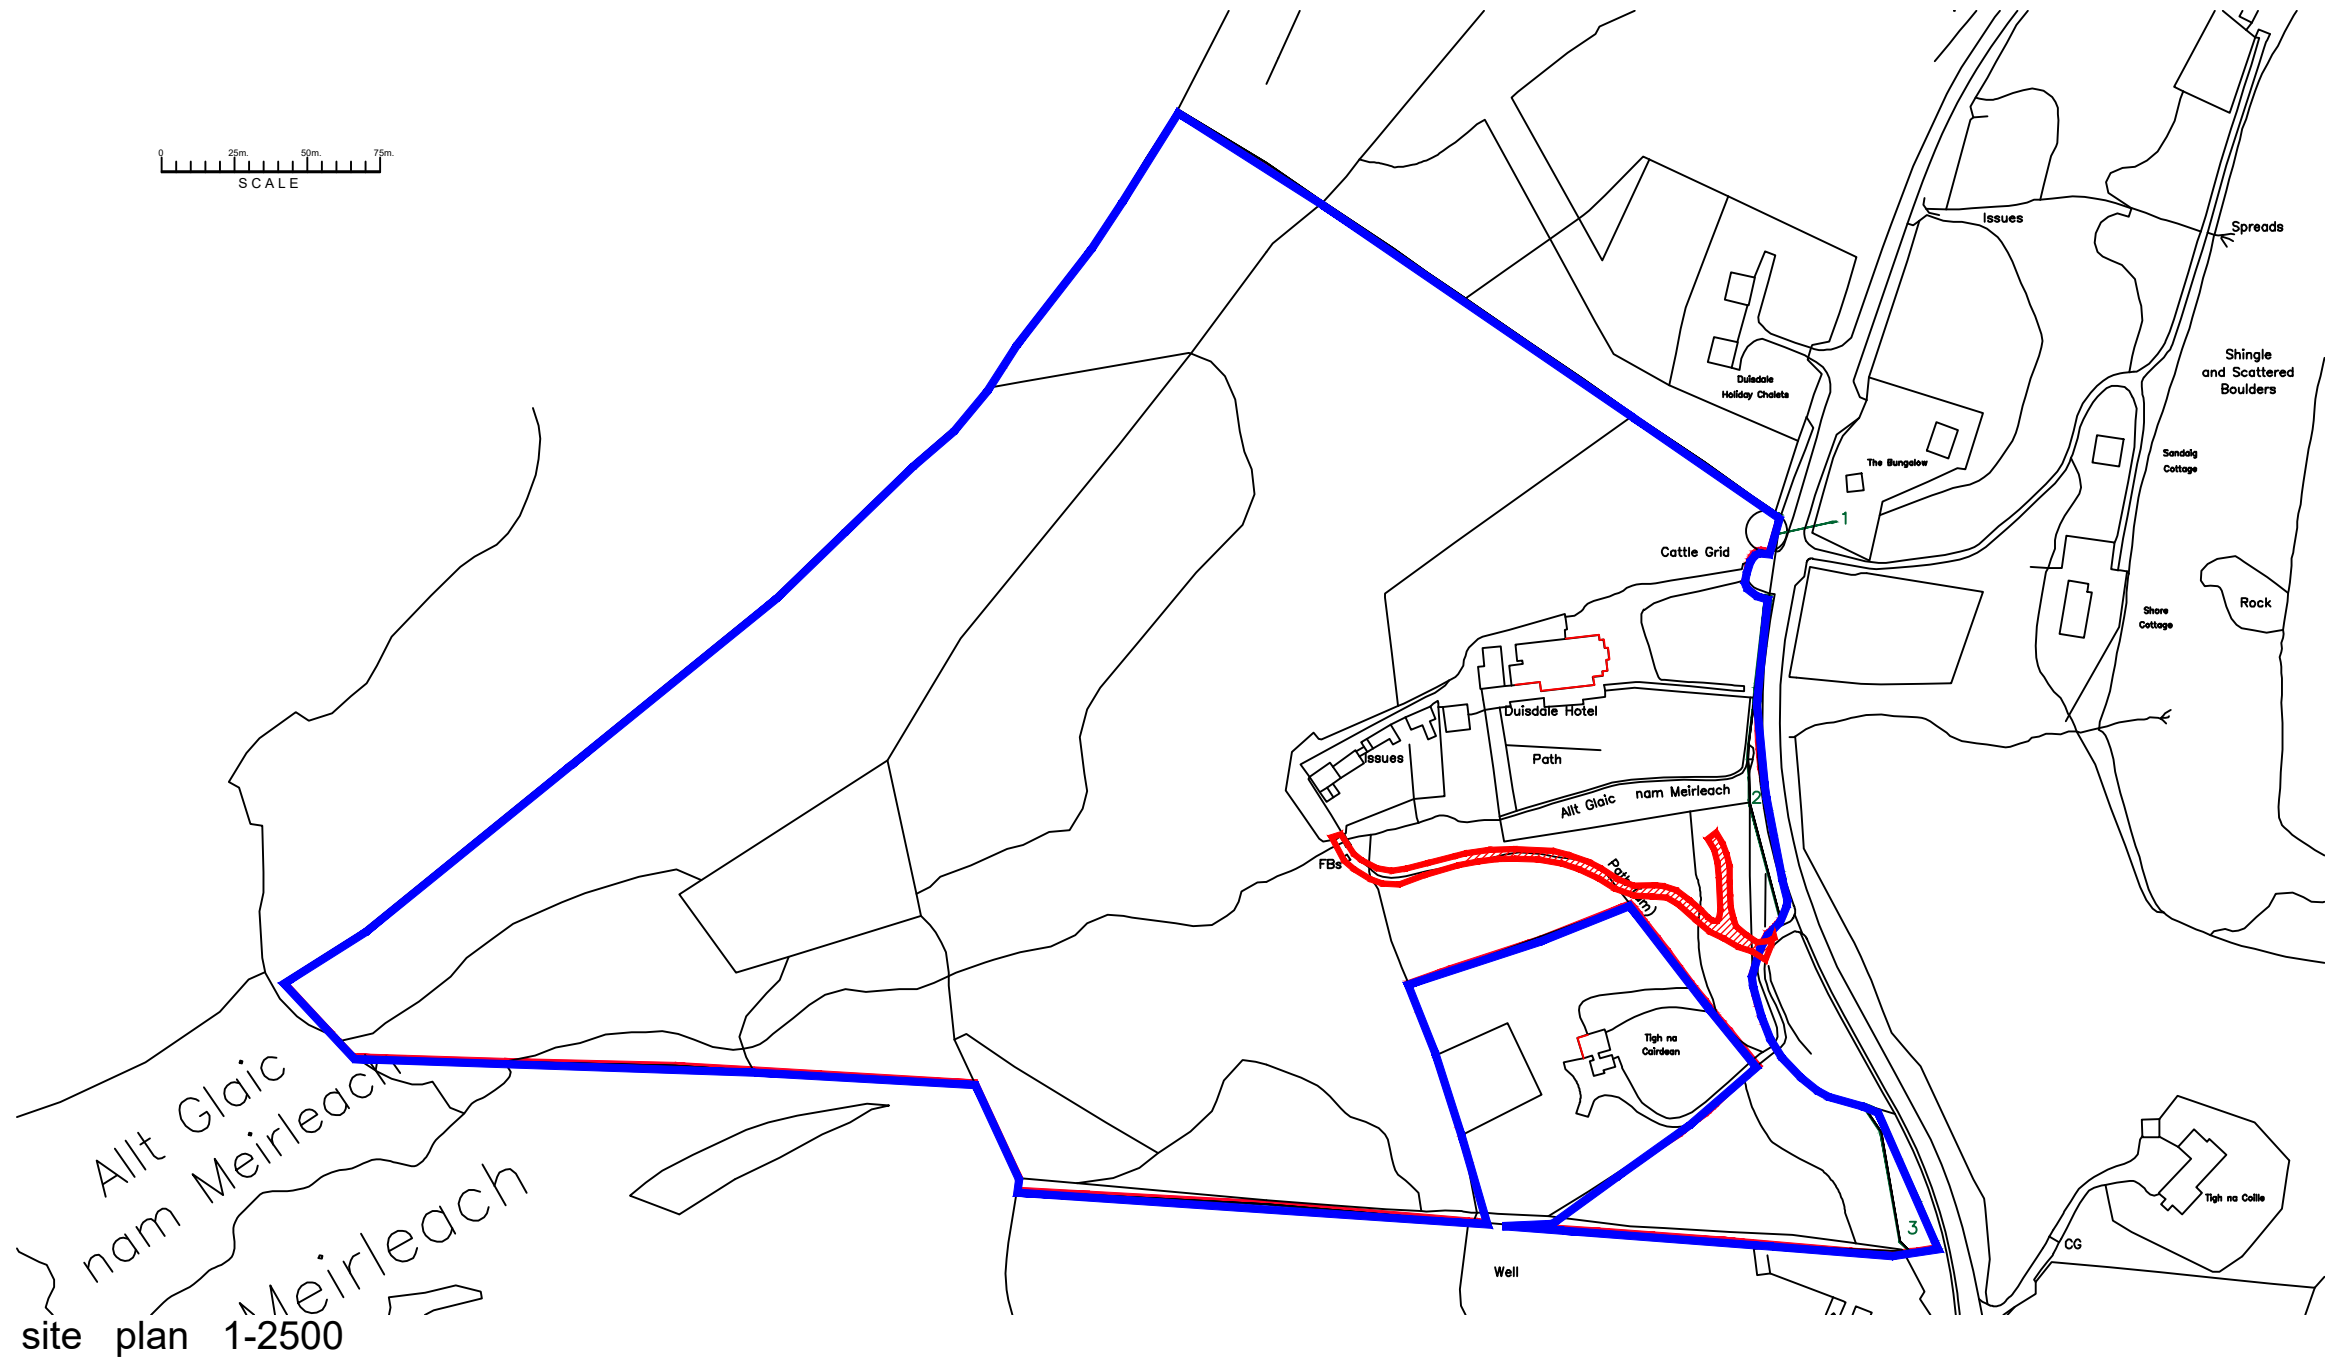

Alit Glaic  
nam Meirleach  
Meirleach  
site plan 1-2500

RED LINE = extents of application site  
BLUE LINE = land under applicants ownership

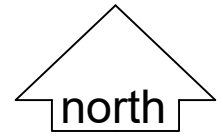

chartered architect  
1 waterloo : isle of skye  
<http://www.grigor-taylorassociates.co.uk>  
tansygd@btinternet.com : 07720059219

service access improvements : duisdale house  
for anne gracie  
scale 1-2500@a4  
dwg no. 989A-loc-c