



existing site ownership location plan

duisdale house hotel : isle of skye

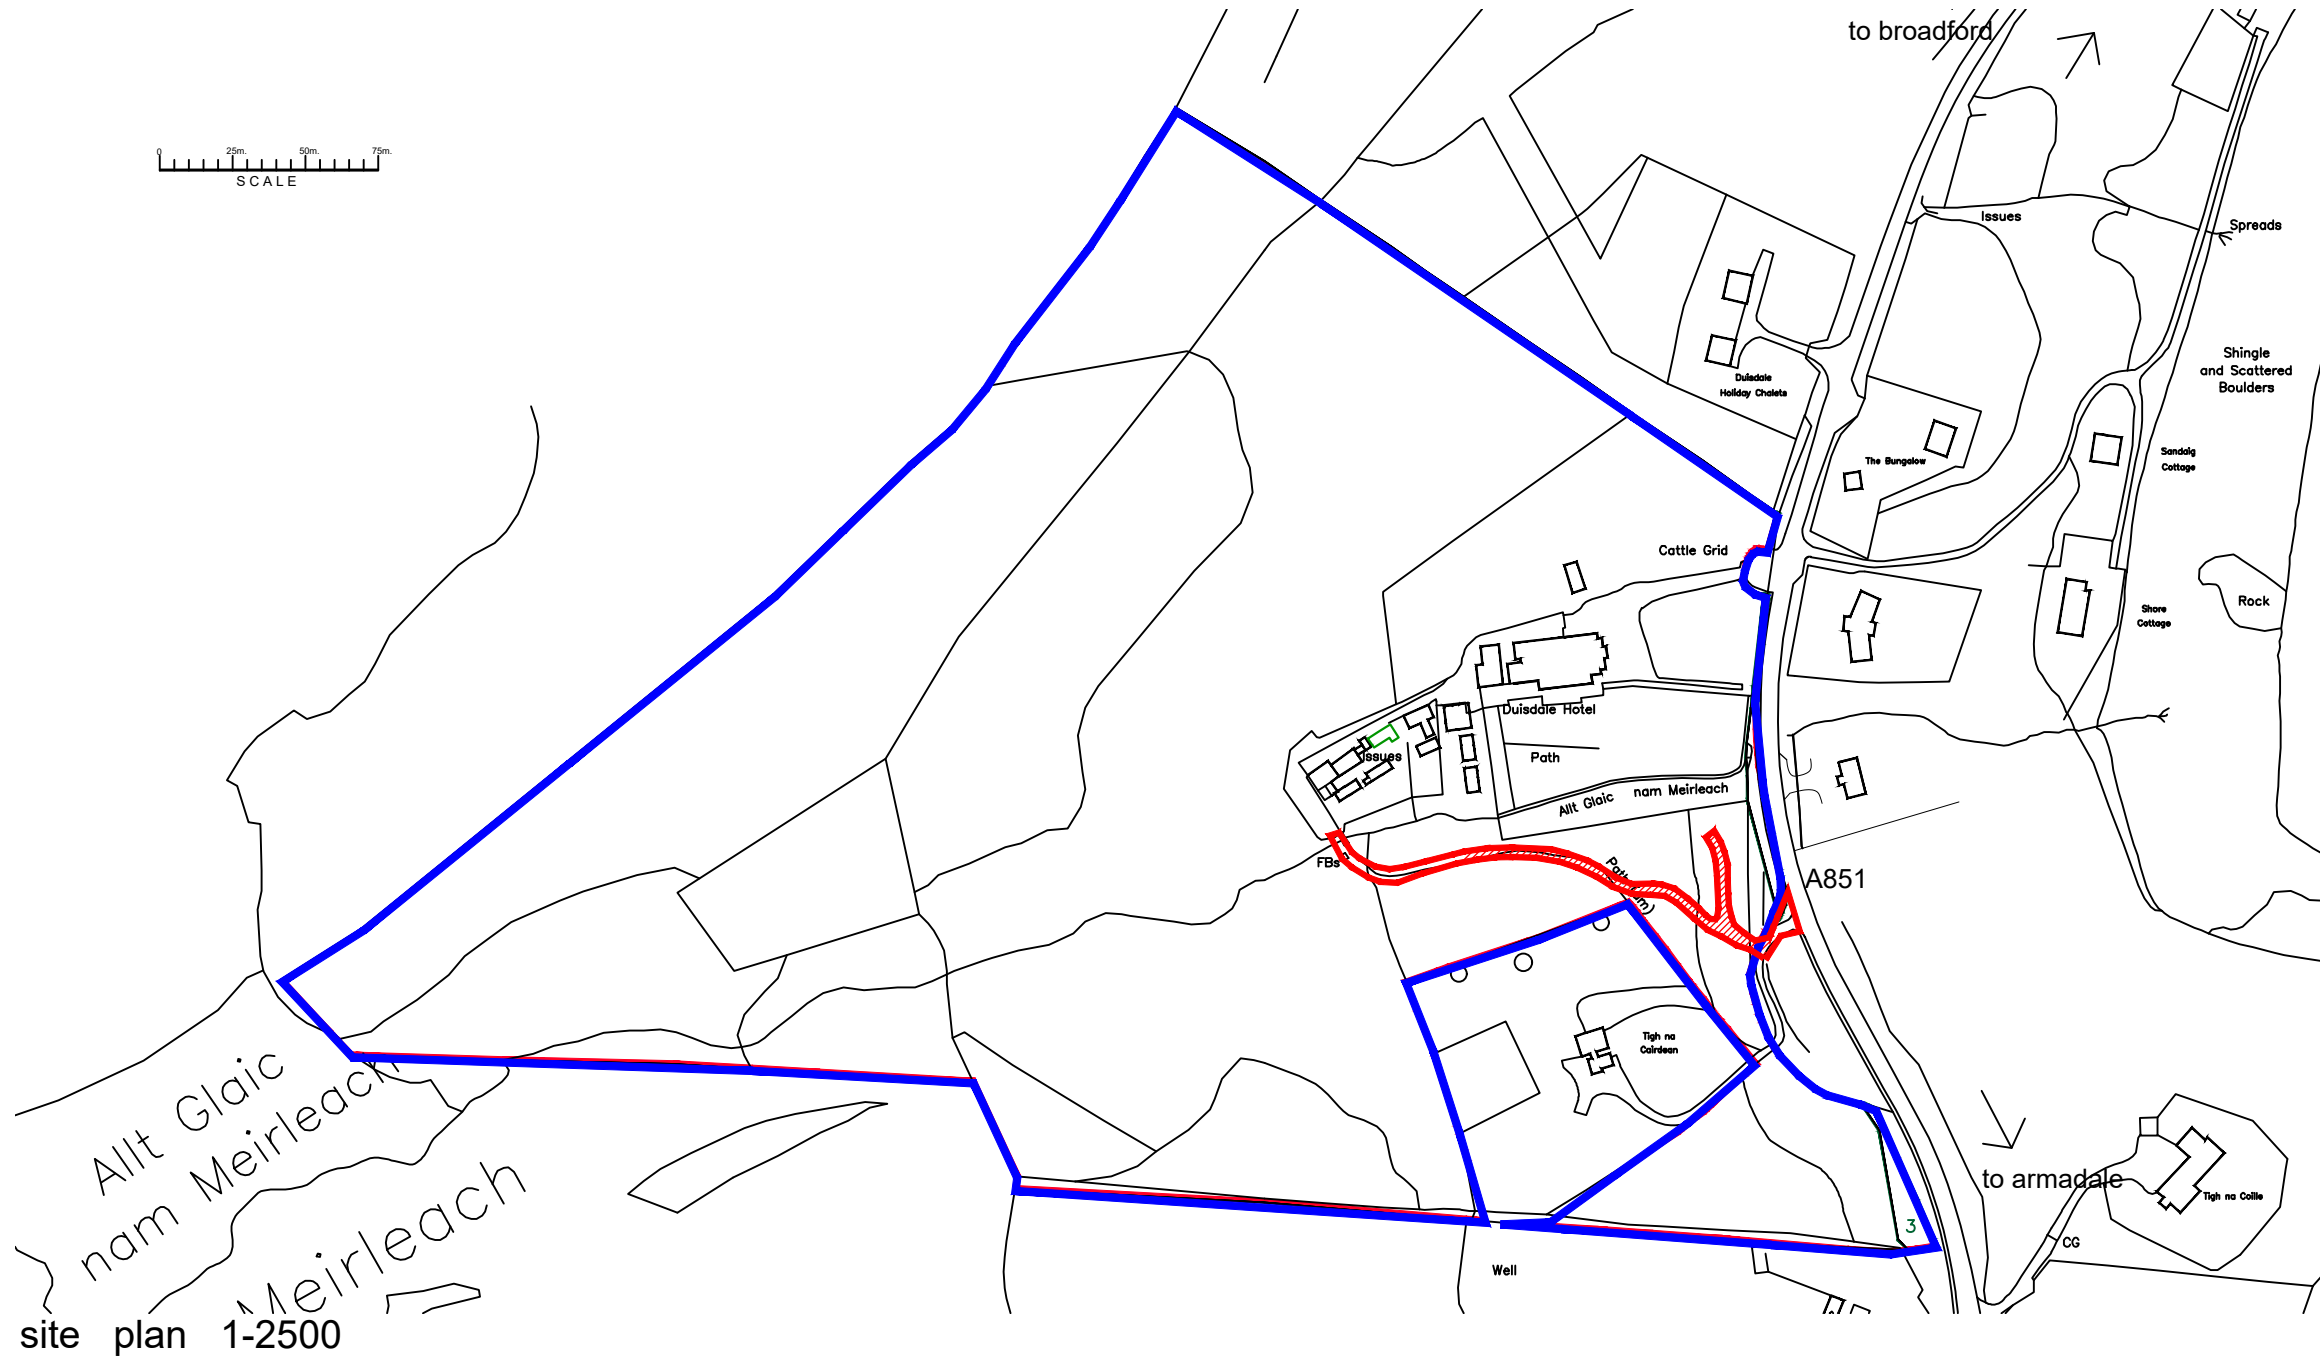

site plan 1-2500
Allt Glaic
nam Meirleach
Meirleach

RED LINE = extents of application site
BLUE LINE = land under applicants ownership

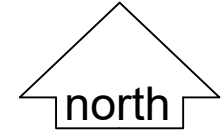

chartered architect
1 waterloo : isle of skye
<http://www.grigor-taylorassociates.co.uk>
tansygd@btinternet.com : 07720059219

service access improvements : duisdale house
for anne gracie
scale 1-2500@a4
dwg no. 989A-loc-d

gta grigor-taylor associates chartered architect