


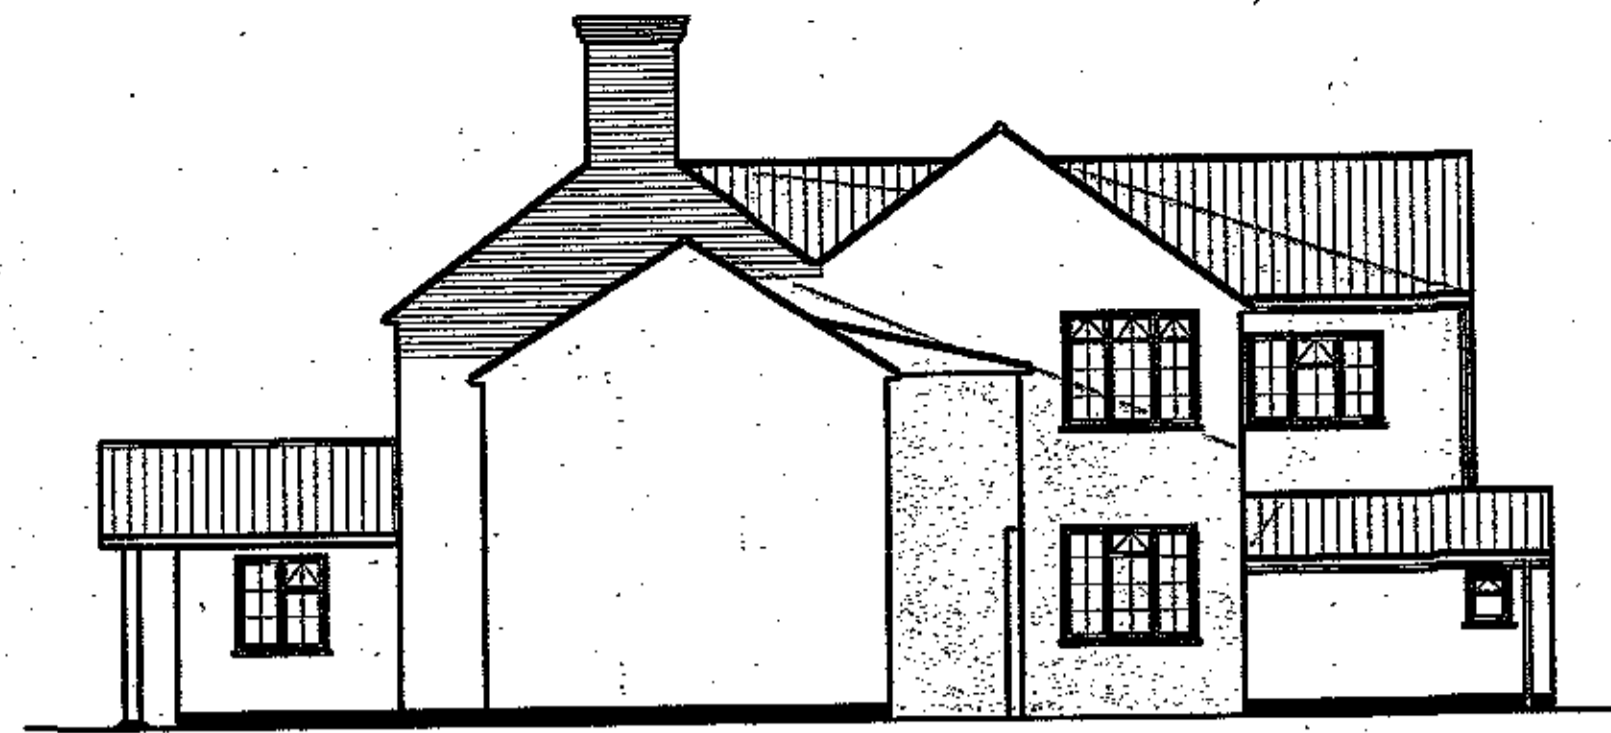

South Elevations  
Scale 1:100




West Elevation  
Scale 1:100



East Elevation  
Scale 1:100




North Elevation  
Scale 1:100

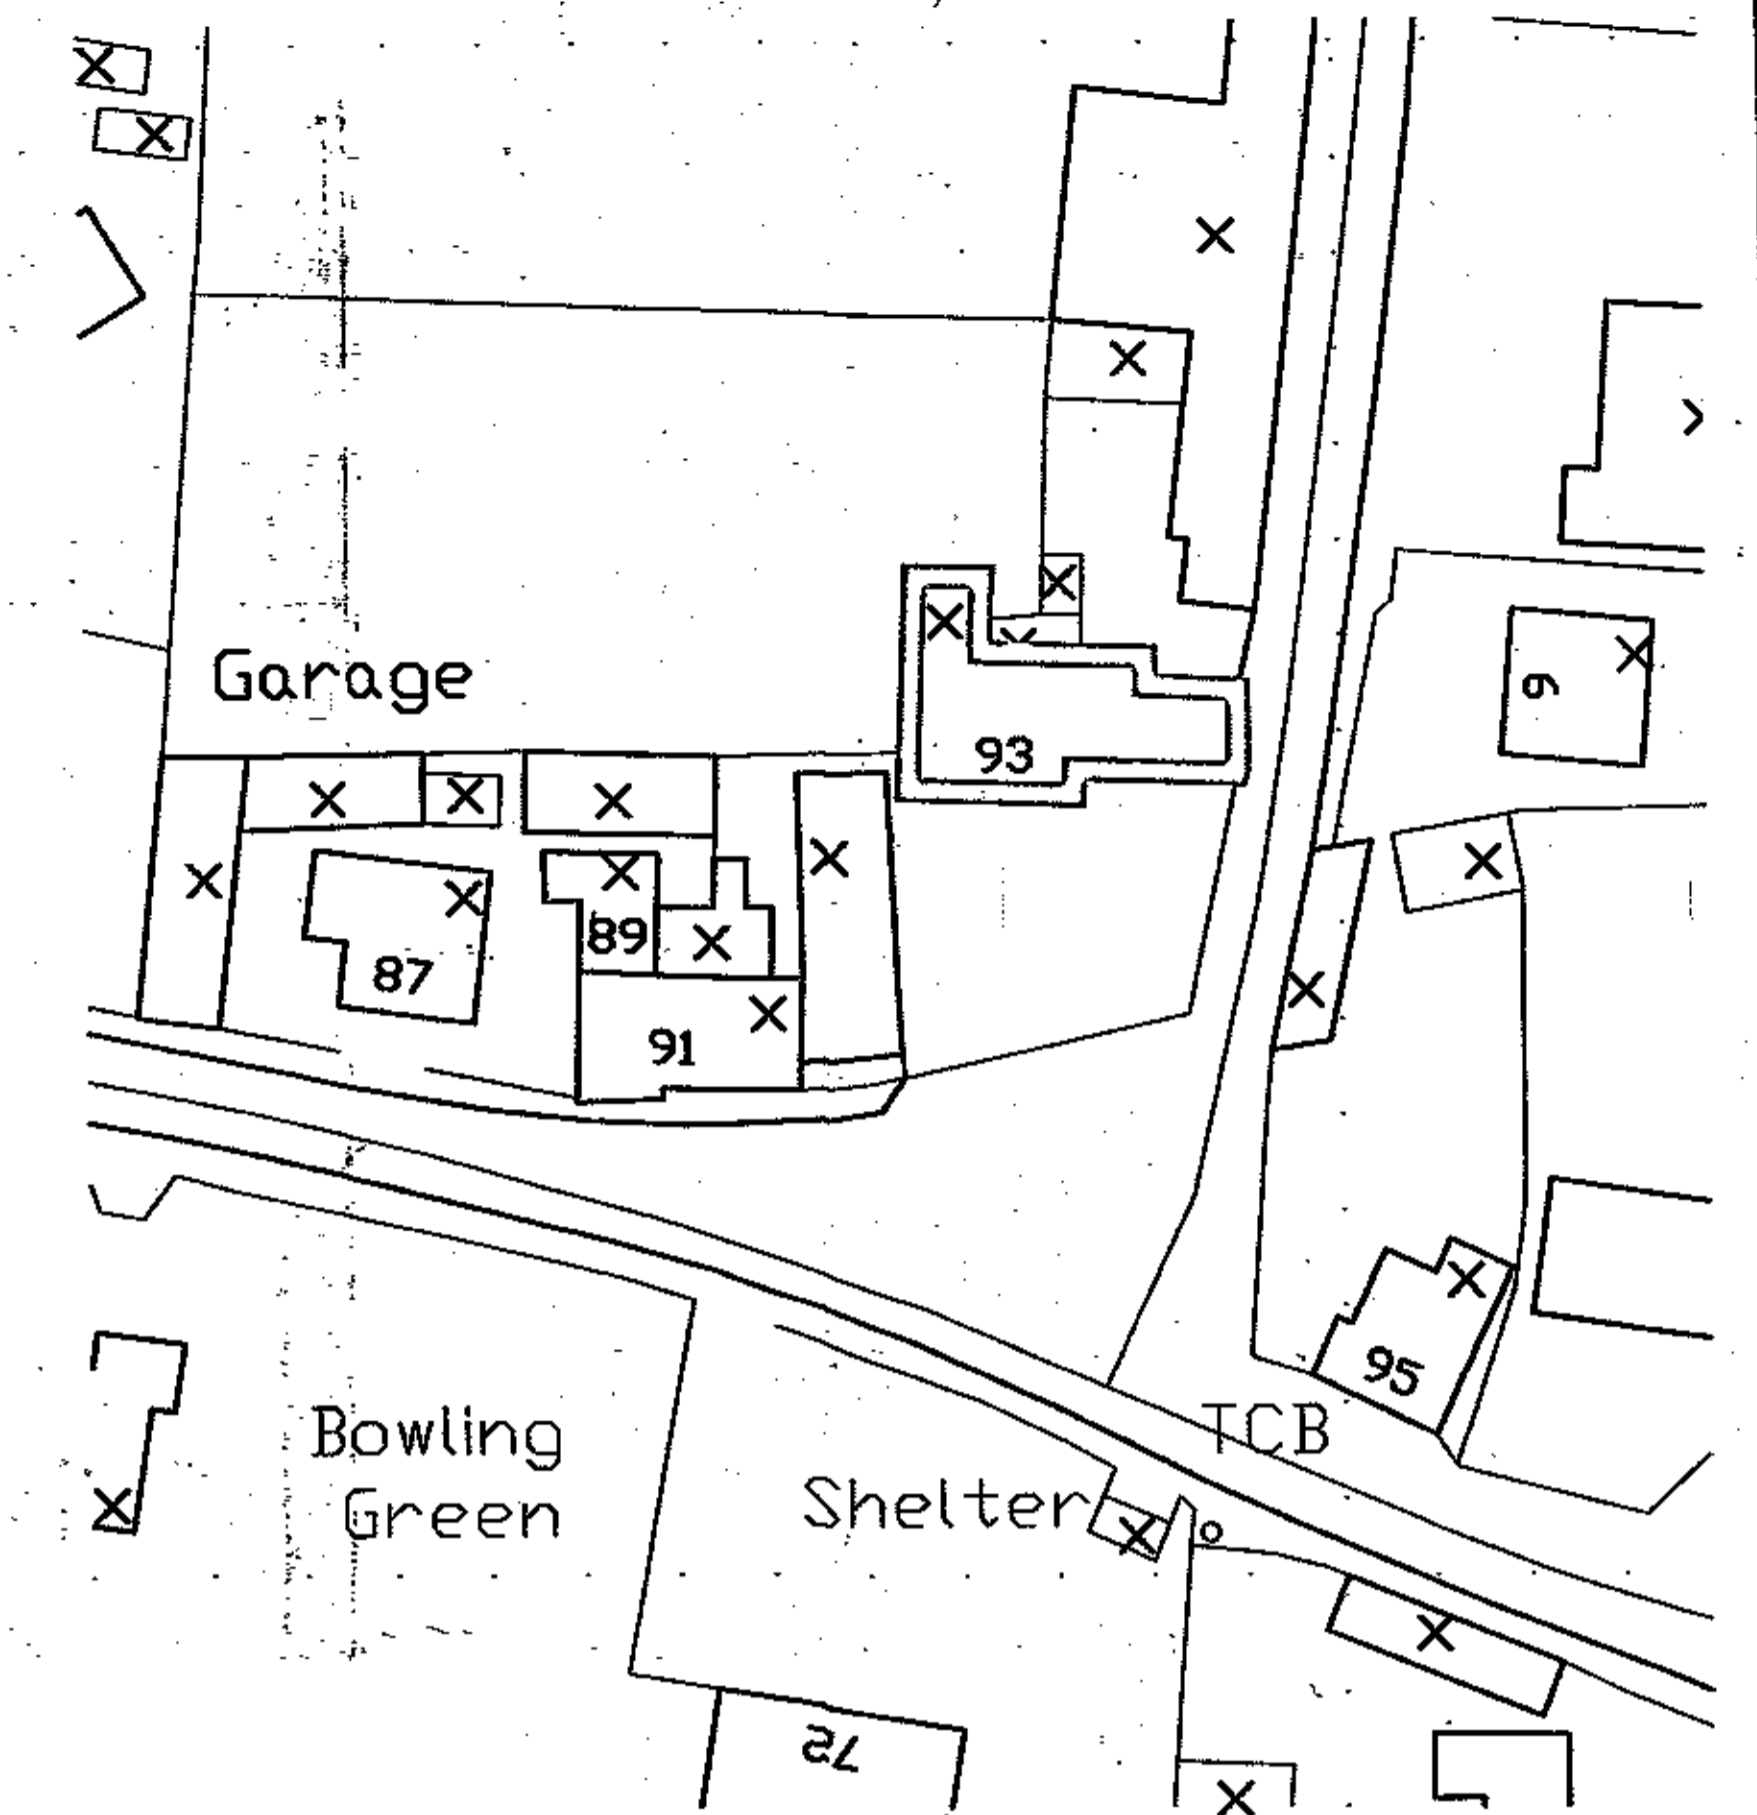


© Crown Copyright. All rights reserved. Licence number 100020449

Site Plan  
Scale 1:500

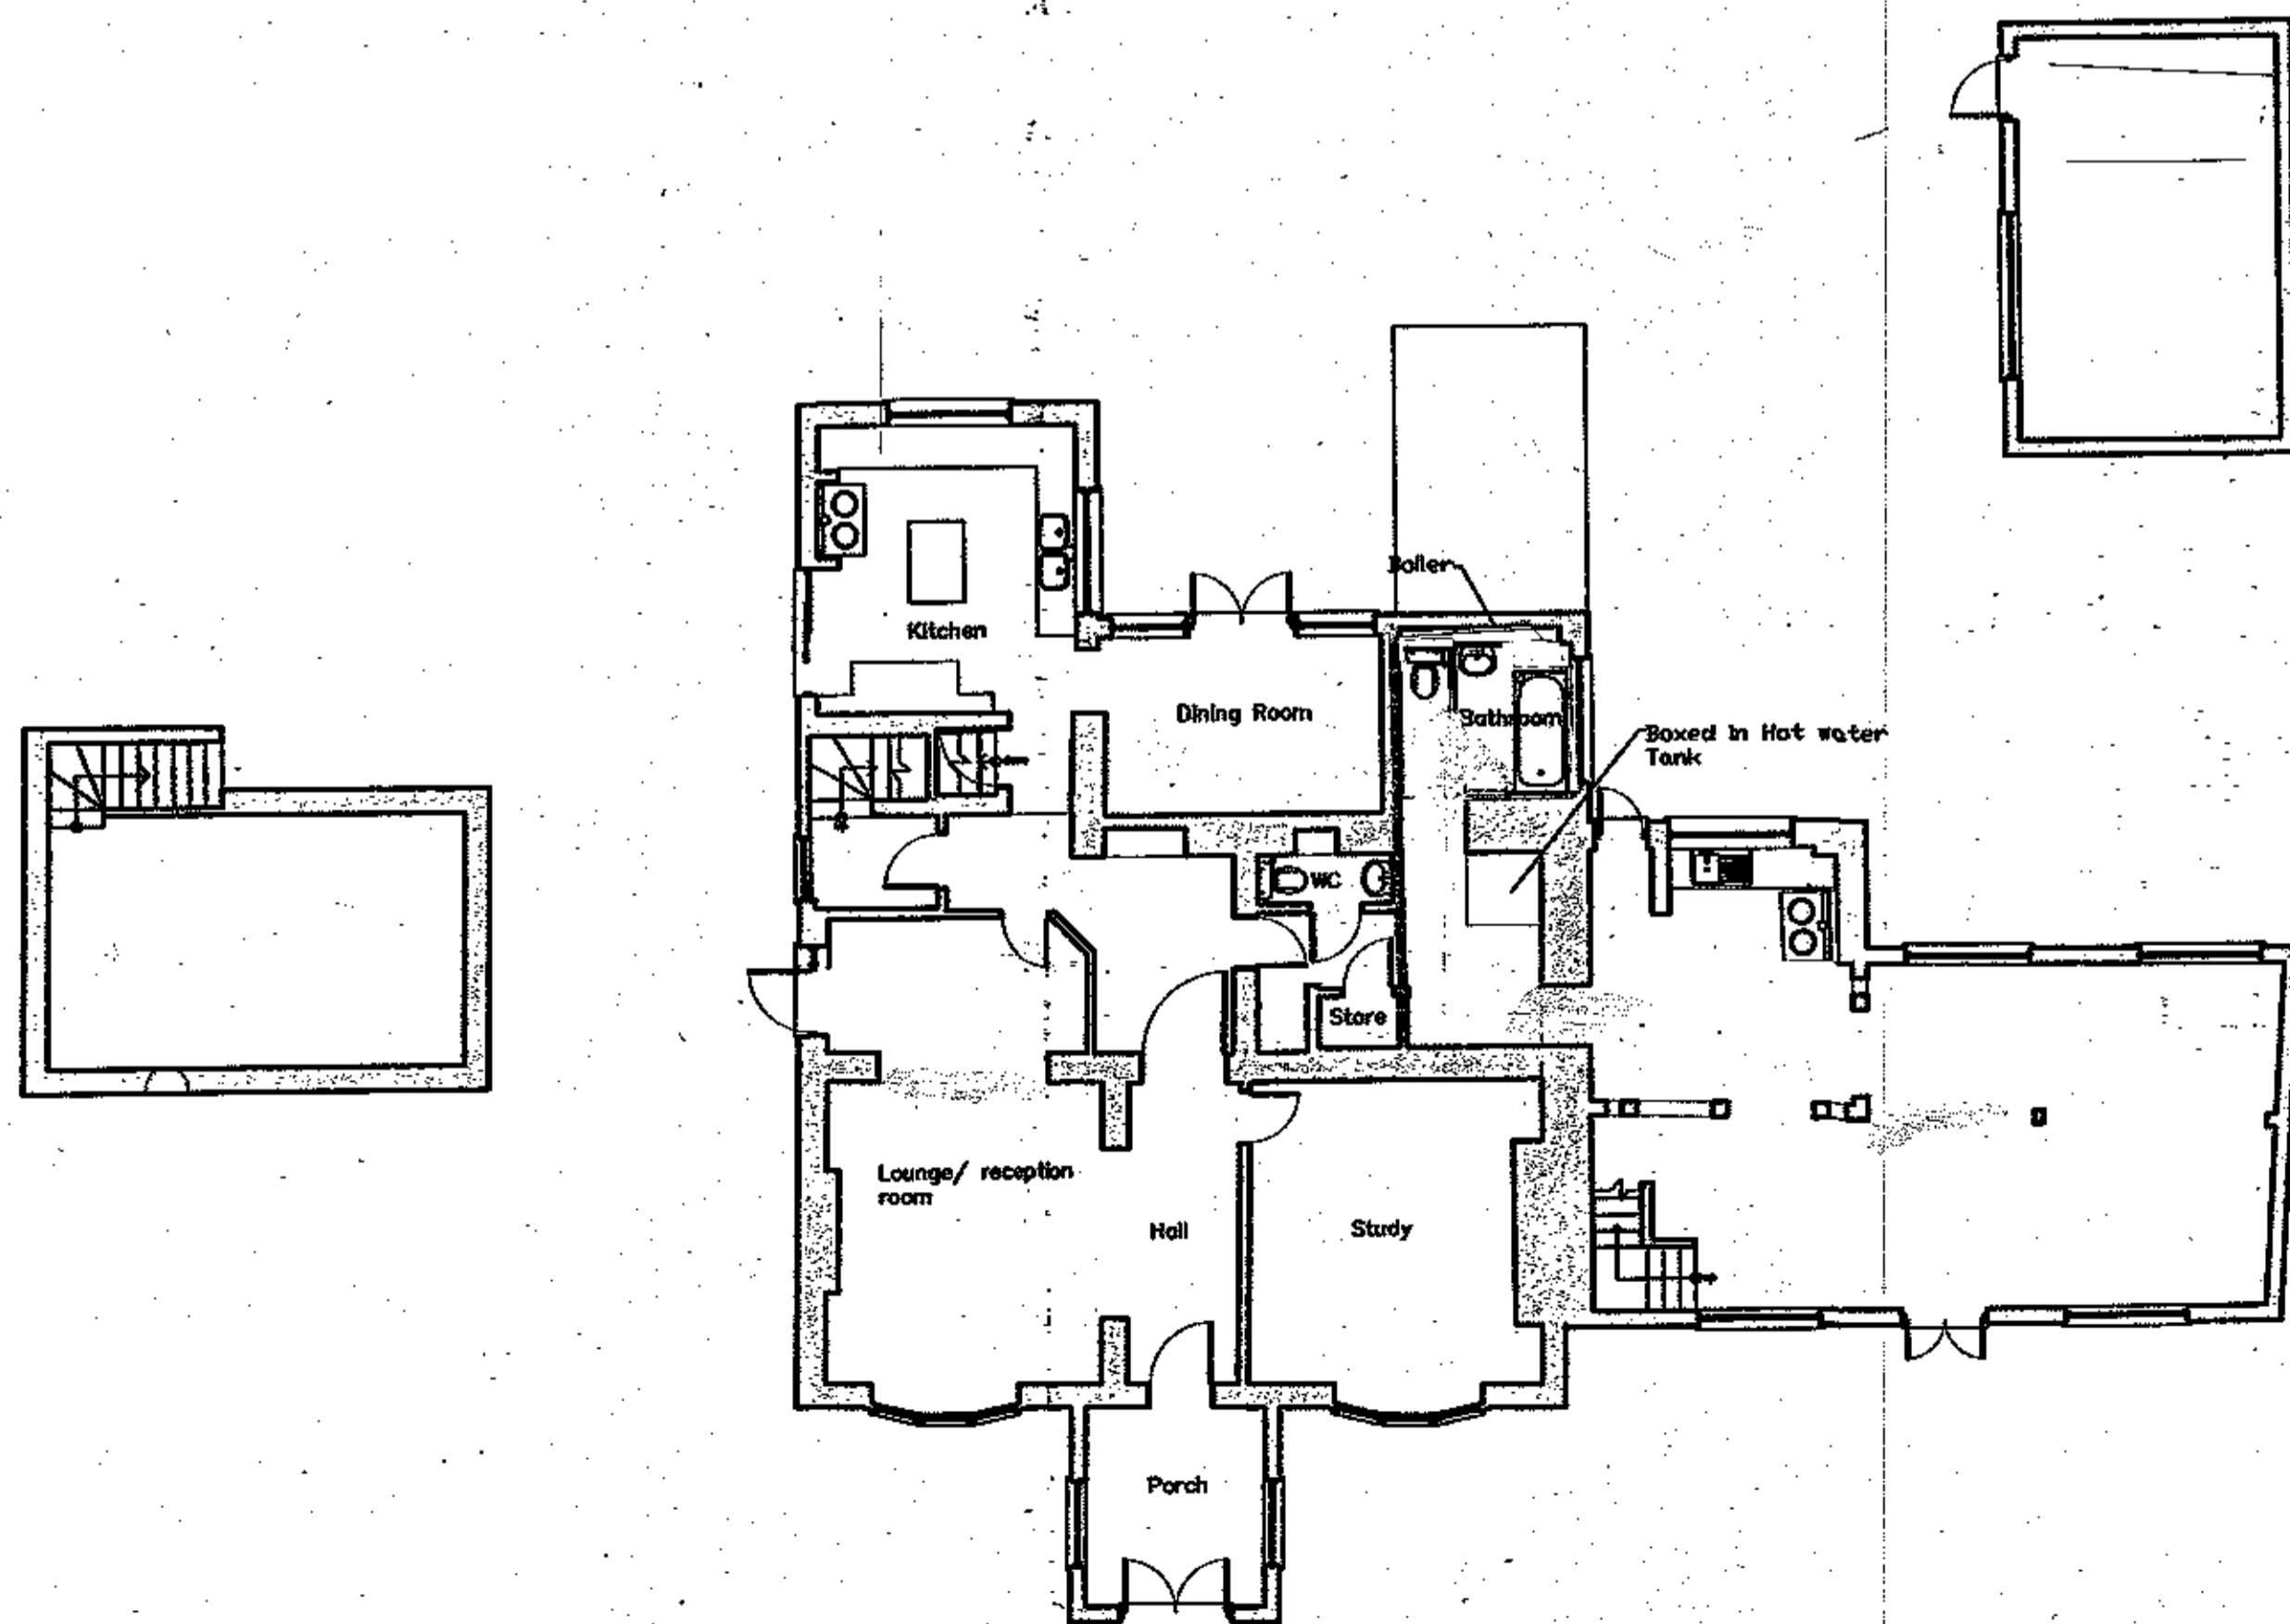

Basement  
Scale 1:100

Ground Floor  
Scale 1:100

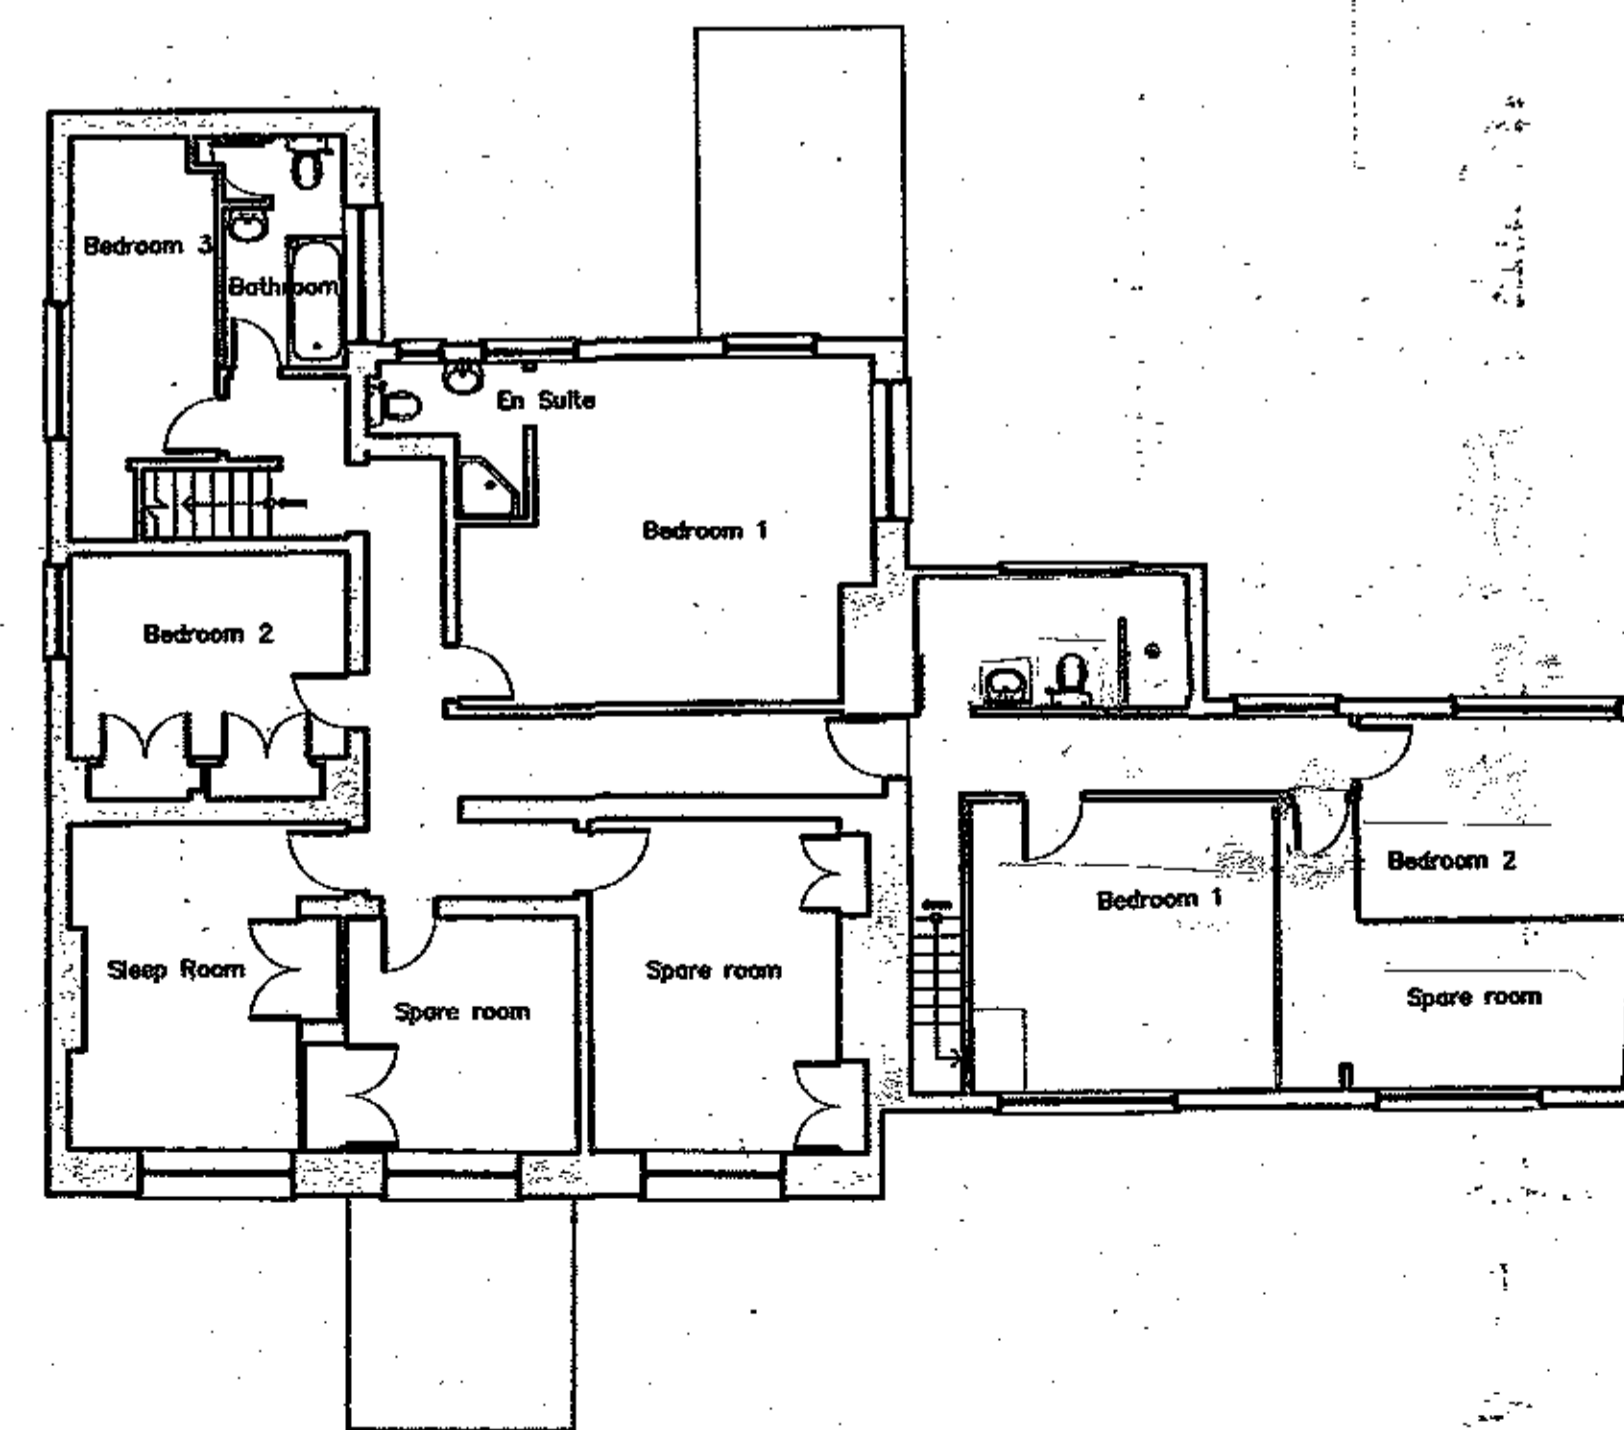

First Floor  
Scale 1:100

FOROUGH COUNTY OF  
WILKINS COUNTY OF  
RECEIVED  
12 APR 2023  
JENNY HAMILTON  
POSTAL