


Ground Floor Plan
Scale 1:50

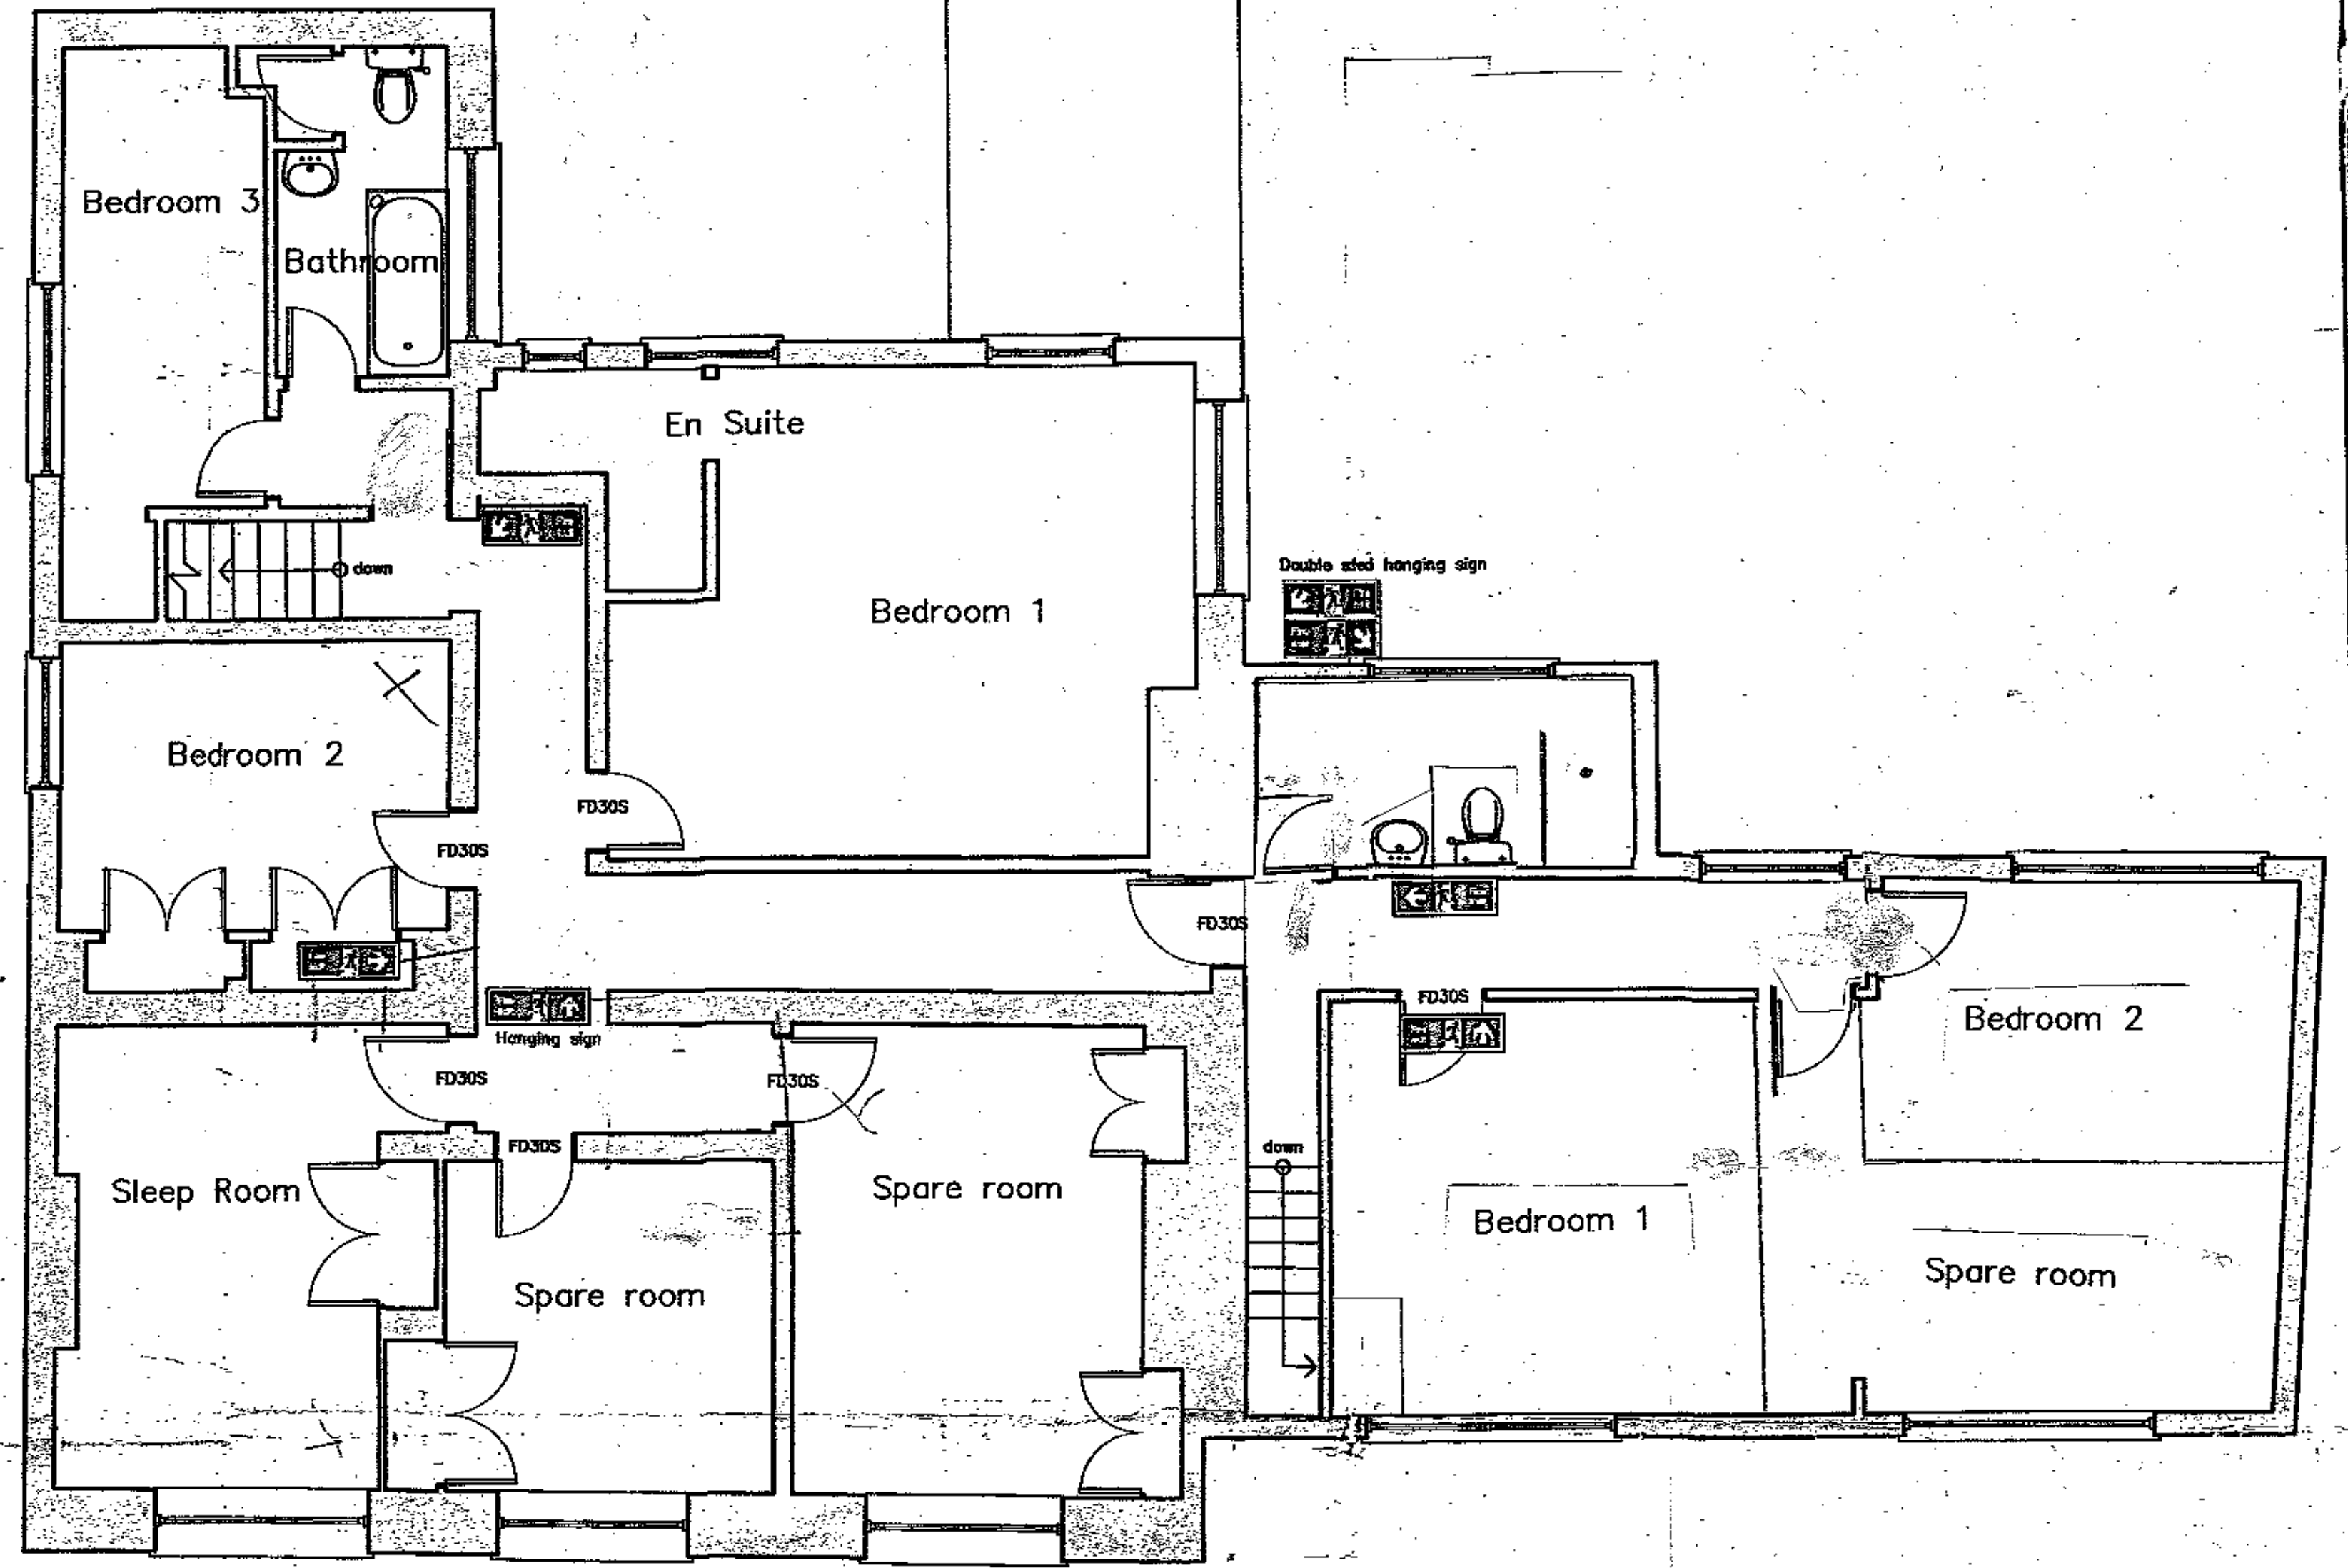

First Floor Plan
Scale 1:50

BORDURGH COAST
MOUNTAIN VIEW
RECT
12 APR 2023
JEN
POS