

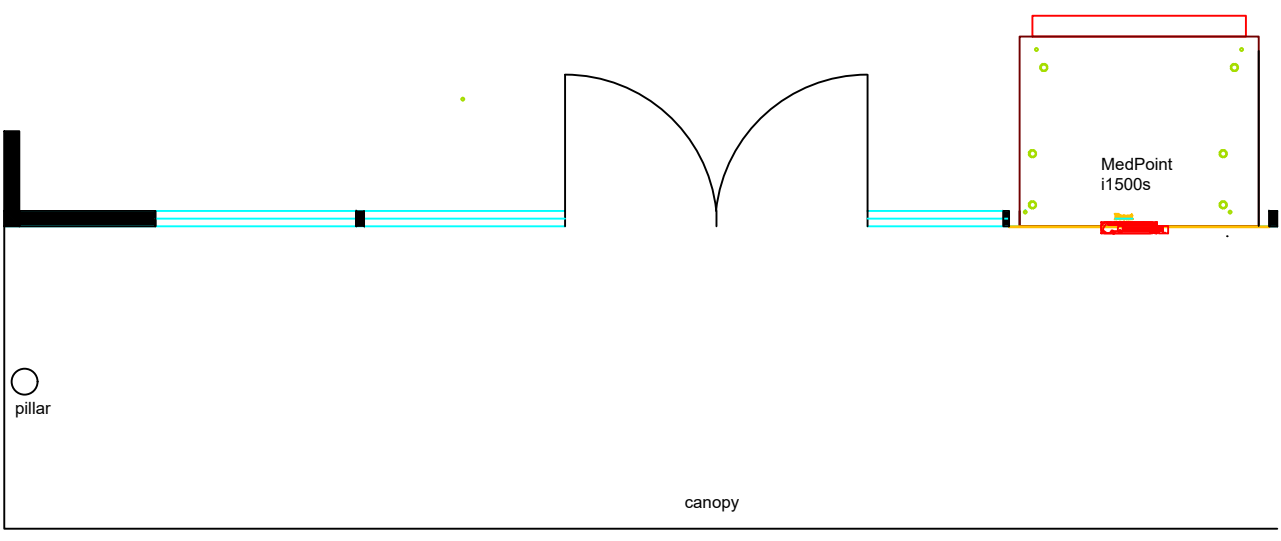
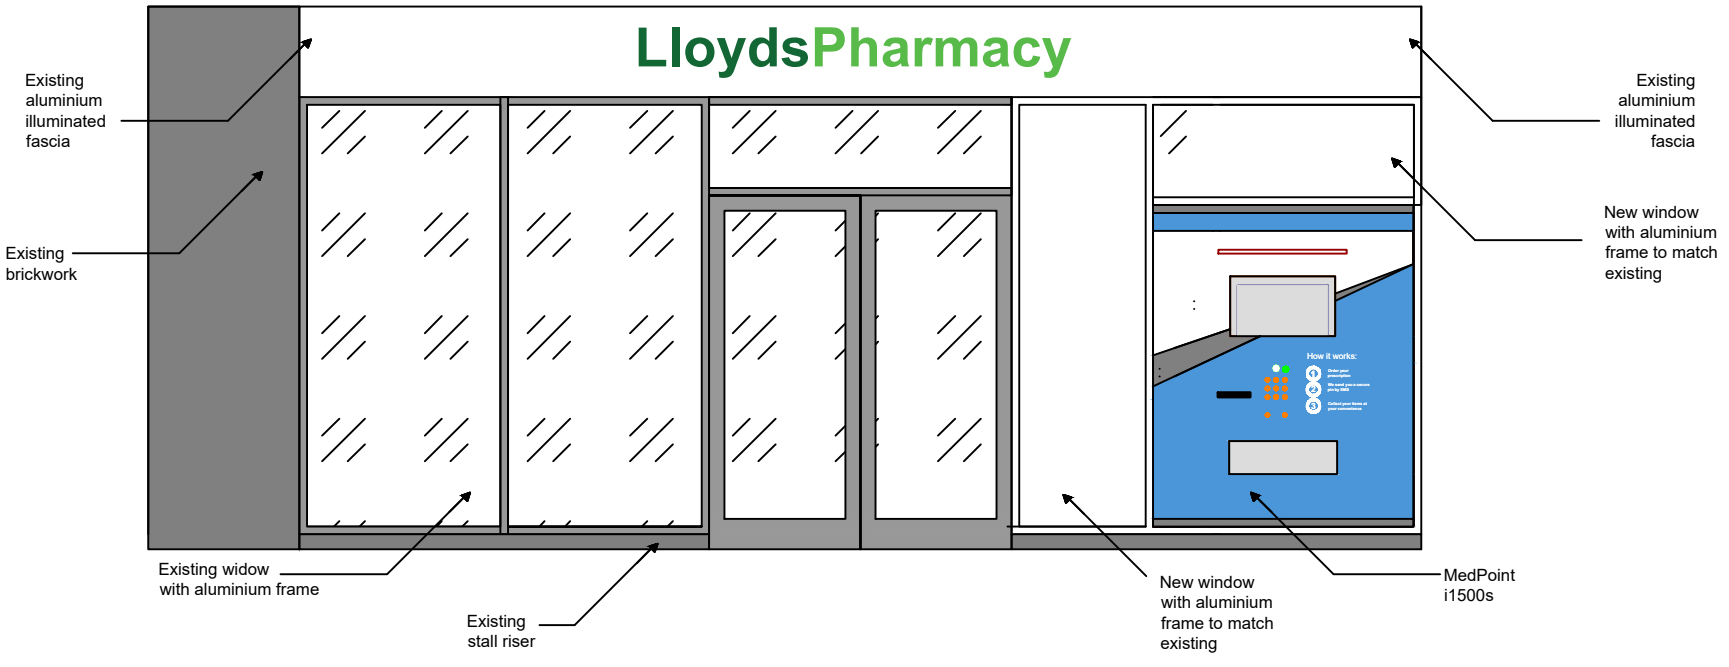
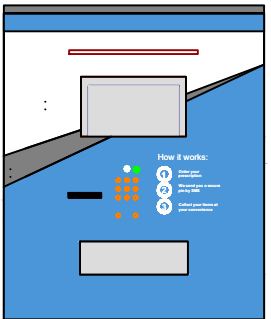


Proposed Shopfront elevation

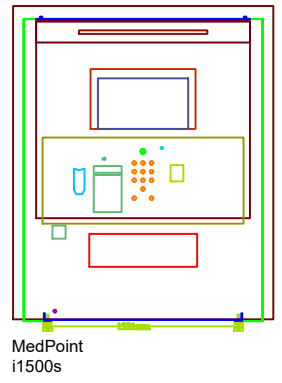

Proposed Shopfront - side elevation

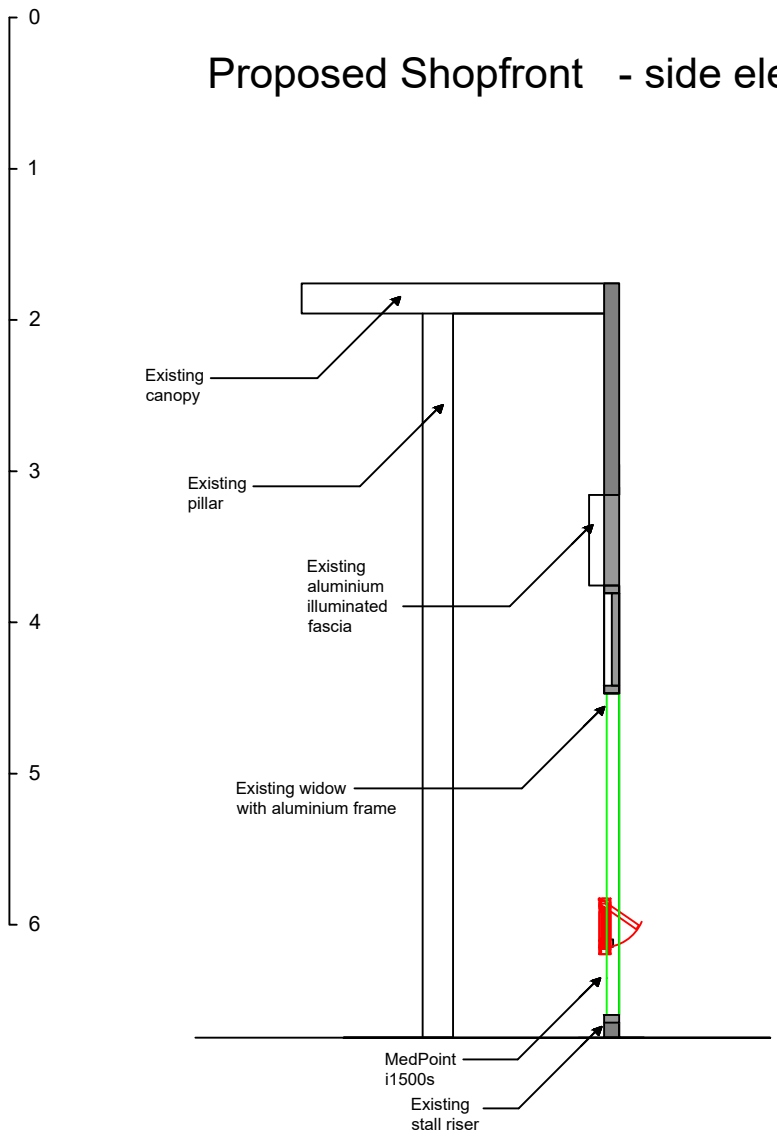

Example of vinyl to front of Medpoint

Vinyl wrap to front of Medpoint i1500s dispensing machine

Amiry & Gilbride
Paisley

November 2023

Scale 1:50 @ A3

C.Burton

Drawing 2



Note: Any design work provided is chargeable if used by another third party