

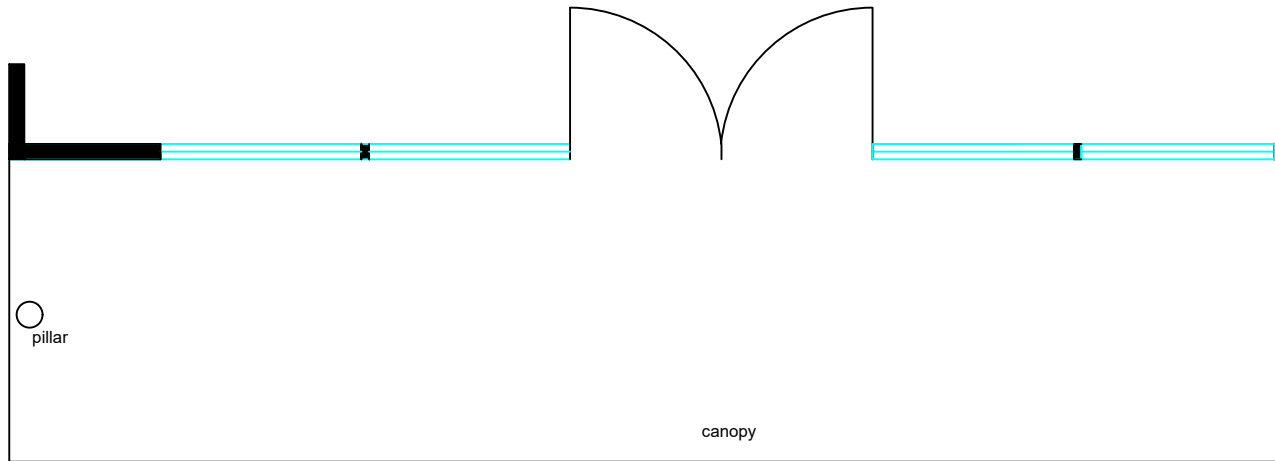


Existing Shopfront elevation

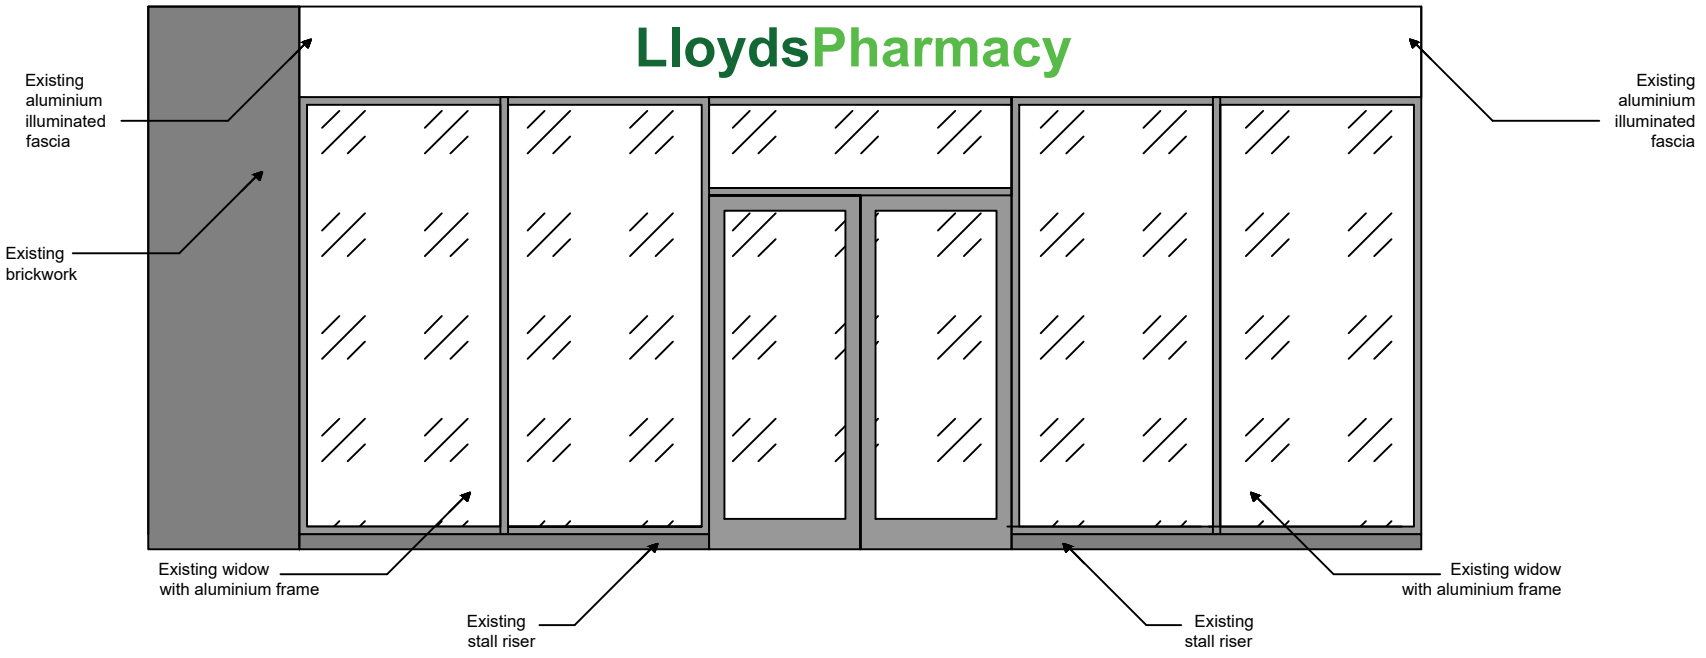

Existing Shopfront - side elevation

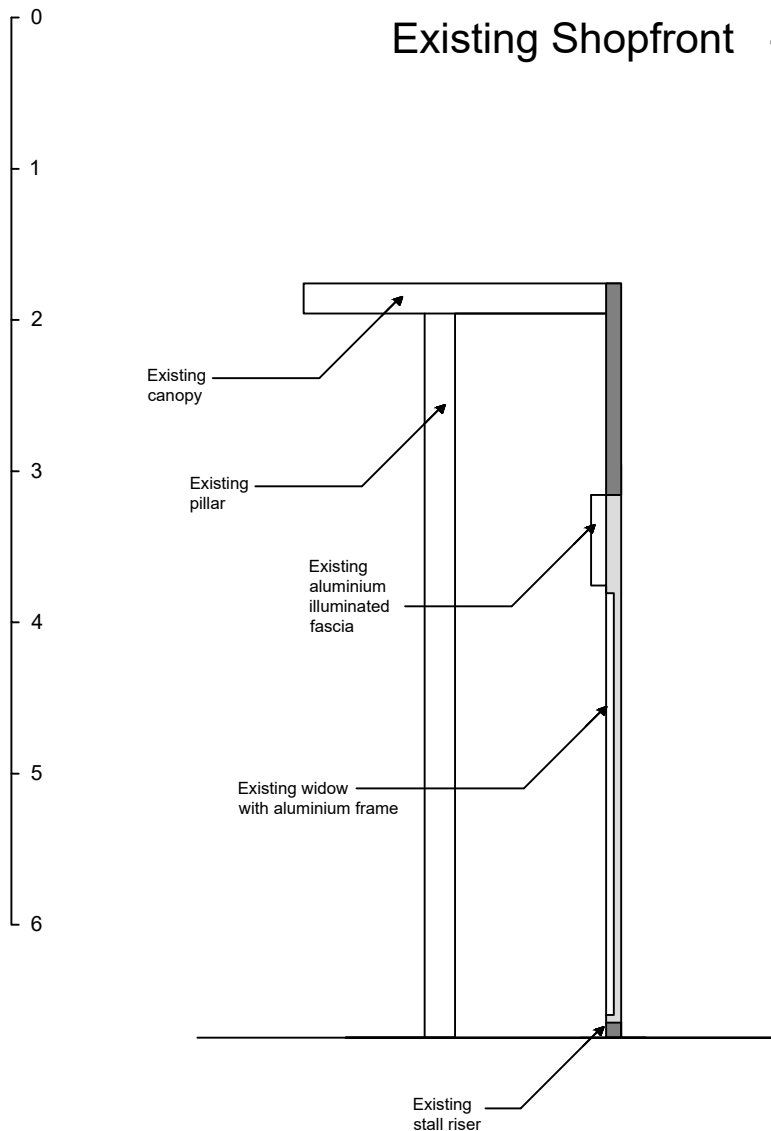

Amiry & Gilbride Paisley	
November 2023	
Scale 1:50 @ A3	
C.Burton	
Drawing 1	
Note: Any design work provided is chargeable if used by another third party	