




EAST ELEVATION

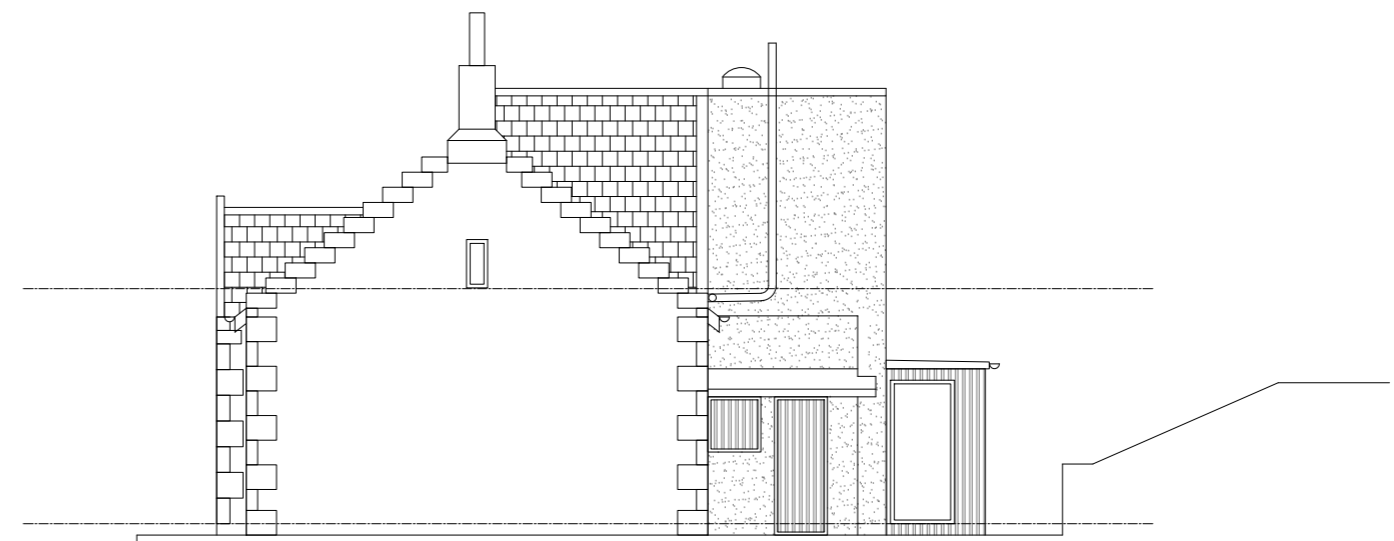

NORTH ELEVATION

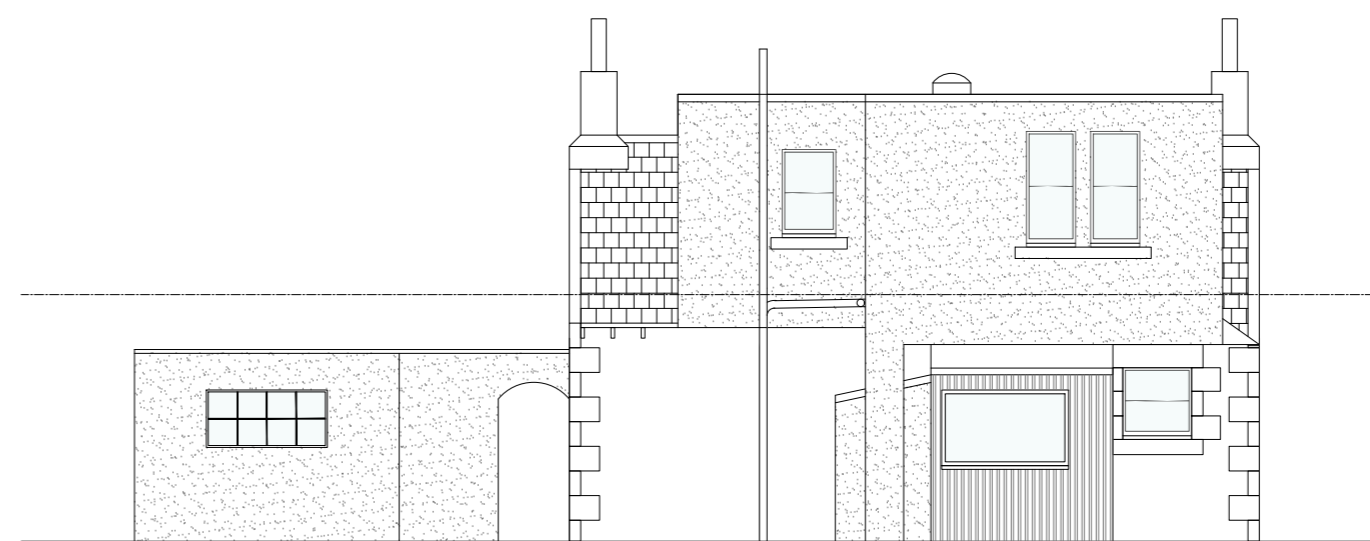

WEST ELEVATION

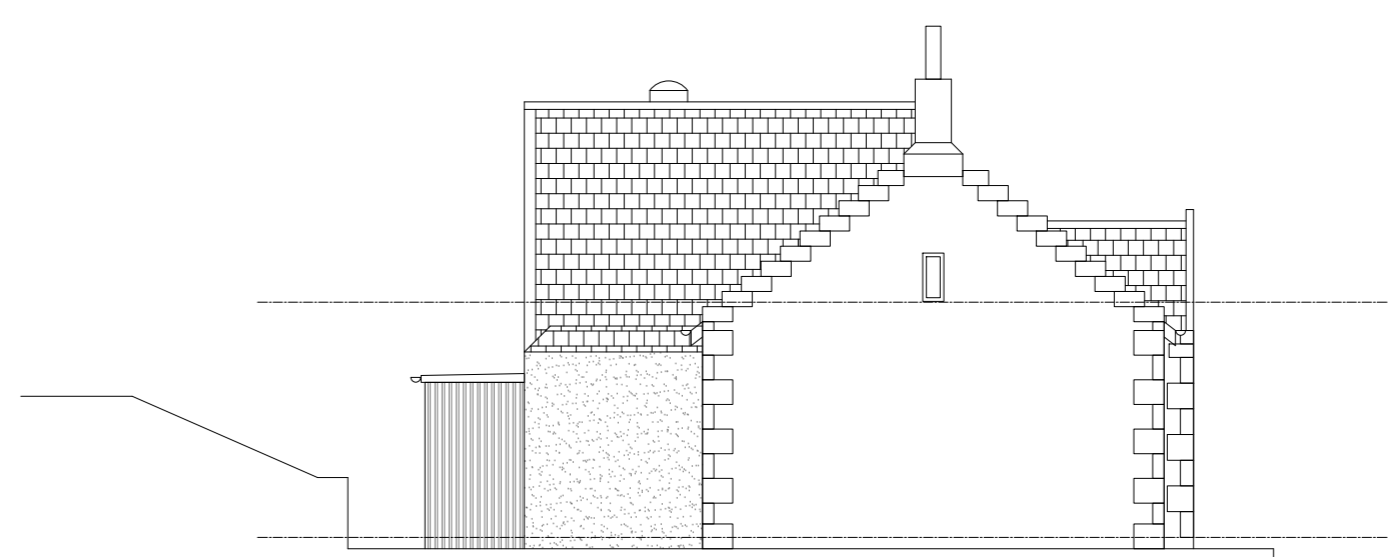

SOUTH ELEVATION

GROUND FLOOR PLAN

Revision: Description: Date:

ROBERT ANDREW SLANEY Architectural Technology
 48(3F2) Bruntsfield Gardens
 Edinburgh EH10 4DZ
 T: 07894 758 061
 E: bob@rslaney.com

Project: **Kerry Scott & Iain Duncan Stewart**
 House Alterations
 The Mount Lodge, Springwood Terrace
 Peebles EH45 9ET

Drawing Title: **Existing Plans Stage 2**

Drawing Number: **RAS123 PA11**

Scale: 1:50
 Date: Oct 2023

Sheet Size: A3
 Drawn By: RS