



- key
- demolished
 - existing wall
 - new wall


GROUND FLOOR PLAN

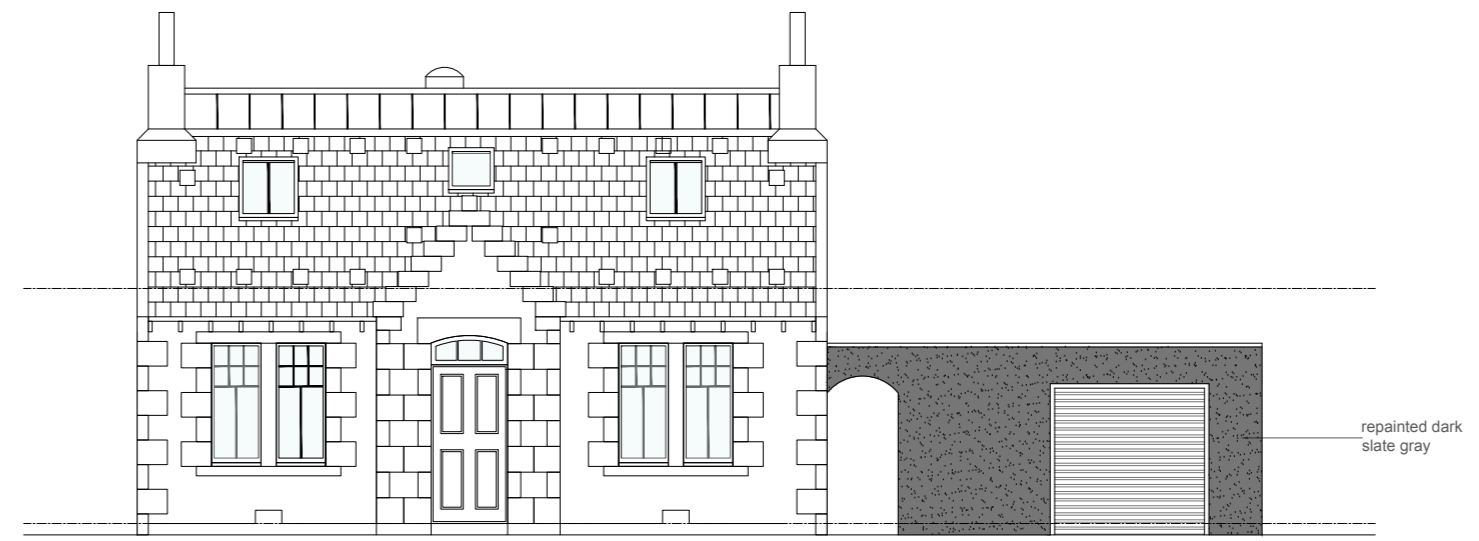


EAST ELEVATION

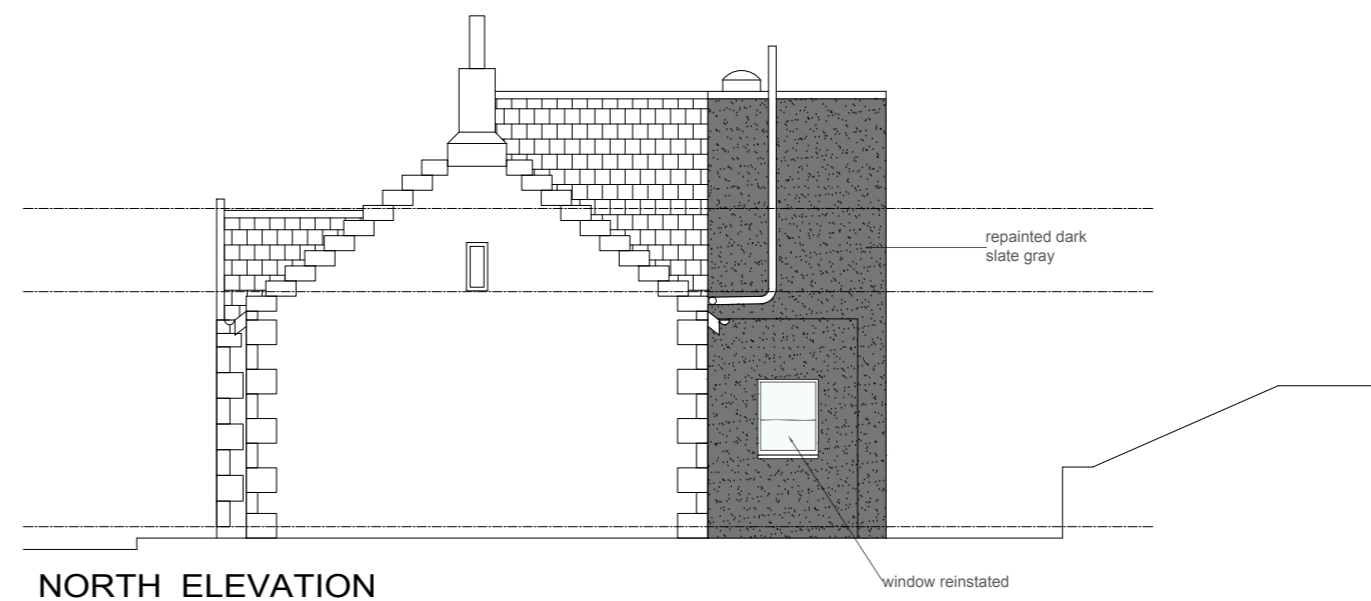

NORTH ELEVATION

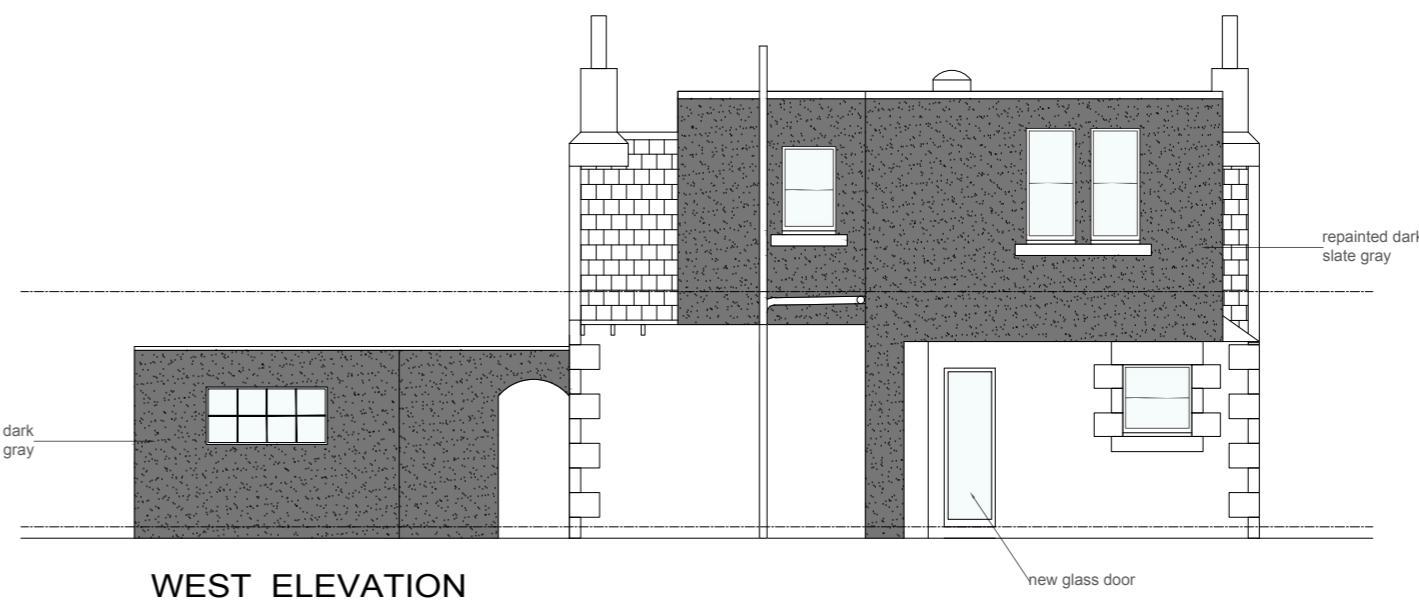

WEST ELEVATION

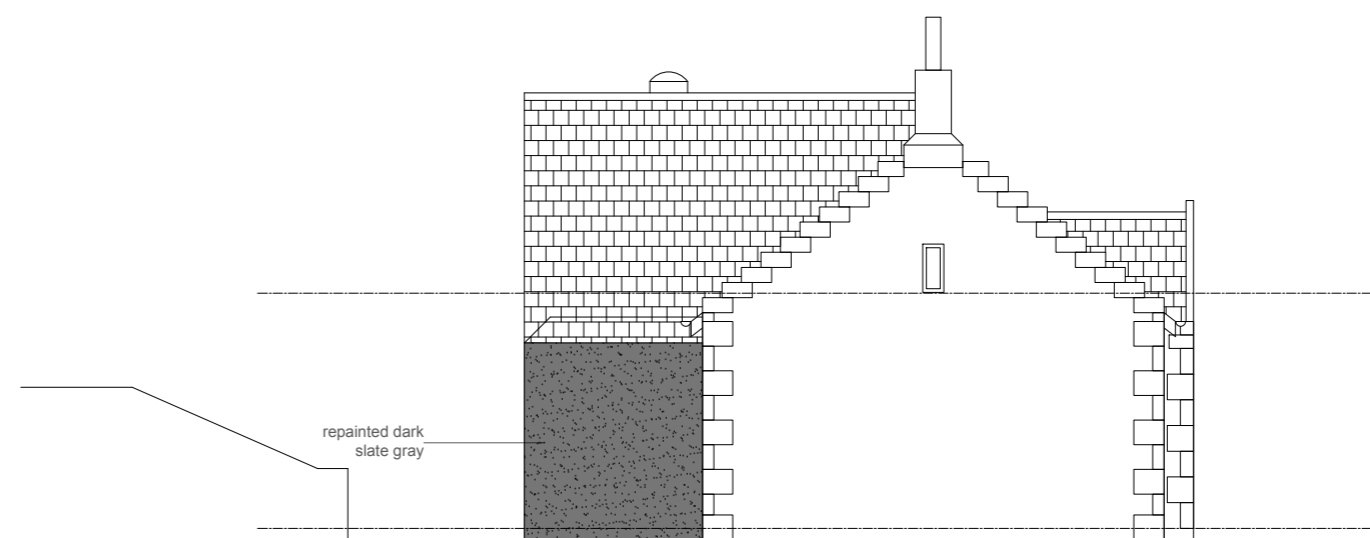

SOUTH ELEVATION

Revision: Description: Date:

ROBERT ANDREW SLANEY Architectural Technology
 48(3F2)
 Bruntsfield Gardens
 Edinburgh
 EH10 4DZ
 T: 07894 758 061
 E: bob@rslaney.com

Project:
Kerry Scott & Iain Duncan Stewart
 House Alterations
 The Mount Lodge, Springwood Terrace
 Peebles
 EH45 9ET

Drawing Title:
**Proposed Plans
 Stage 2**

Drawing Number: RAS123 PA12

Scale: 1:50
 Date: Oct 2023
 Sheet Size: A3
 Drawn By: RS