

THIS DRAWING IS THE PROPERTY OF RUPERT ELLIOTT CONSULTING AND IS COPYRIGHT

DO NOT SCALE DIMENSIONS OFF THIS DRAWING EXCEPT FOR PLANNING APPROVAL PURPOSES

ALL MASONRY COURSINGS, STUD POSITIONS ETC SHOWN FOR ILLUSTRATIVE PURPOSES ONLY

ALL DIMENSIONS ARE TO BE VERIFIED ON SITE

ANY DISCREPANCIES TO BE NOTIFIED TO RUPERT ELLIOTT CONSULTING BEFORE WORK COMMENCES

THIS DRAWING IS TO BE READ IN CONJUNCTION WITH ALL ENGINEER'S DRAWINGS, DETAILS AND CALCULATIONS AND NOT BE DEEMED AS A SCHEDULE OF WORKS

ALL MATERIALS TO COMPLY WITH REINVENT BS / EN STANDARDS AND INSTALLED IN ACCORDANCE WITH MANUFACTURERS INSTRUCTIONS AND TO BS 8000

THIS DRAWING IS NOT A SCHEDULE OF WORKS AND DOES NOT NECESSARILY DETAIL THE FULL SCOPE OF WORKS. WHERE USED FOR PRICING AND CONTRACT PURPOSES, THE CONTRACTOR AND THE EMPLOYER SHOULD AGREE THE SCOPE OF WORKS ACCORDINGLY AND NOT RELY SOLELY ON THESE DRAWINGS.


DEMOLITION SHOWN AS BROKEN RED LINE:

MECHANICAL, ELECTRICAL (INC HEATING CONTROLS) TO BE DESIGNED BY THE INSTALLING CONTRACTOR AND IN ACCORDANCE WITH APPLICABLE BUILDING REGULATIONS;



ASBESTOS SURVEY:
 PRIOR TO ANY DEMOLITION OR ALTERATION WORKS BEING COMMENCED IT WILL BE NECESSARY FOR A SPECIALIST ASBESTOS SURVEY TO BE CARRIED OUT. UNLESS ADVISED OTHERWISE, THIS HAS NOT BEEN COMPLETED UP TO BUILDING CONTROL APPROVAL STAGE AND WILL NEED TO BE UNDERTAKEN PRIOR TO THE START OF WORKS.


LEVELS ILLUSTRATED ARE FOR GUIDANCE ONLY AND HAVE NOT BEEN OBTAINED USING GPS OR OTHERWISE UNLESS STATED. LEVELS GIVEN ARE TO PROVIDE RELATIVE DIFFERENCES AND SHALL NOT BE USED FOR SITE SETTING OUT OR BENCHMARKING

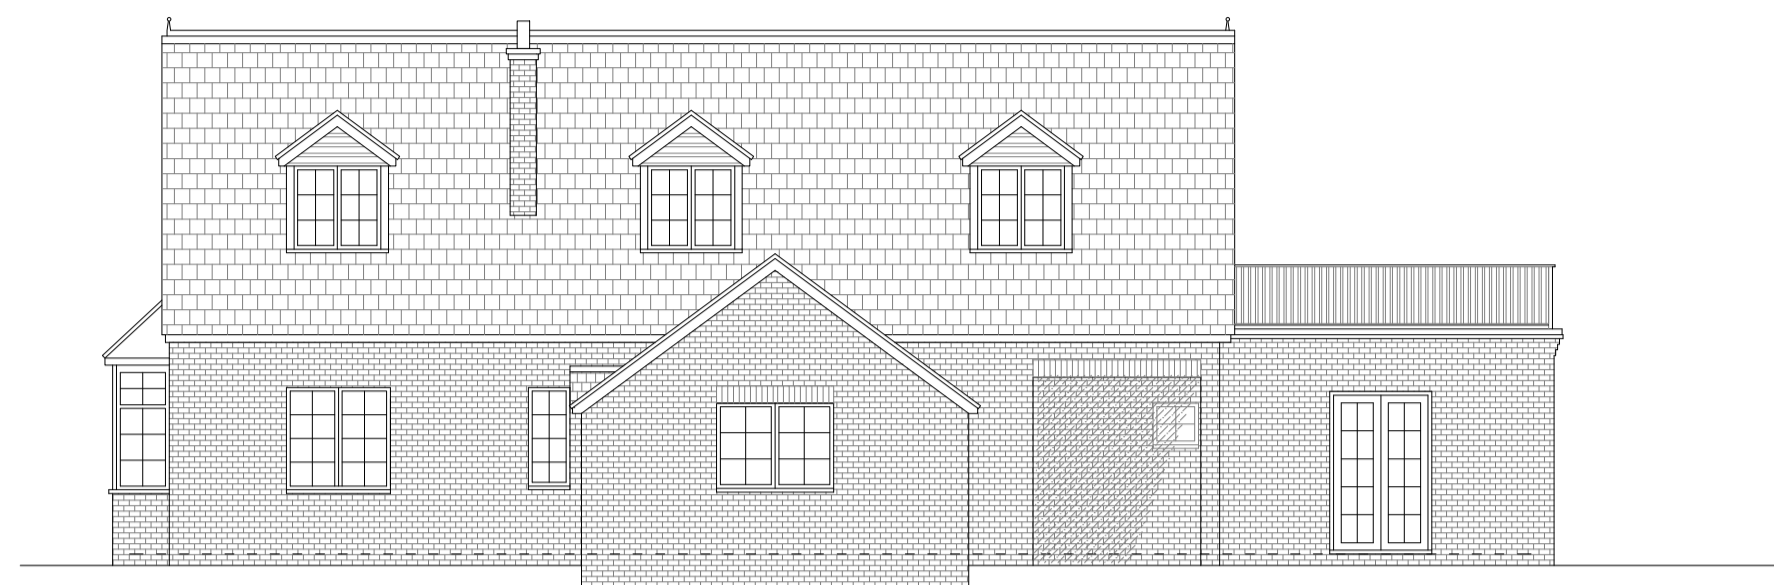


NORTH ELEVATION




EAST ELEVATION

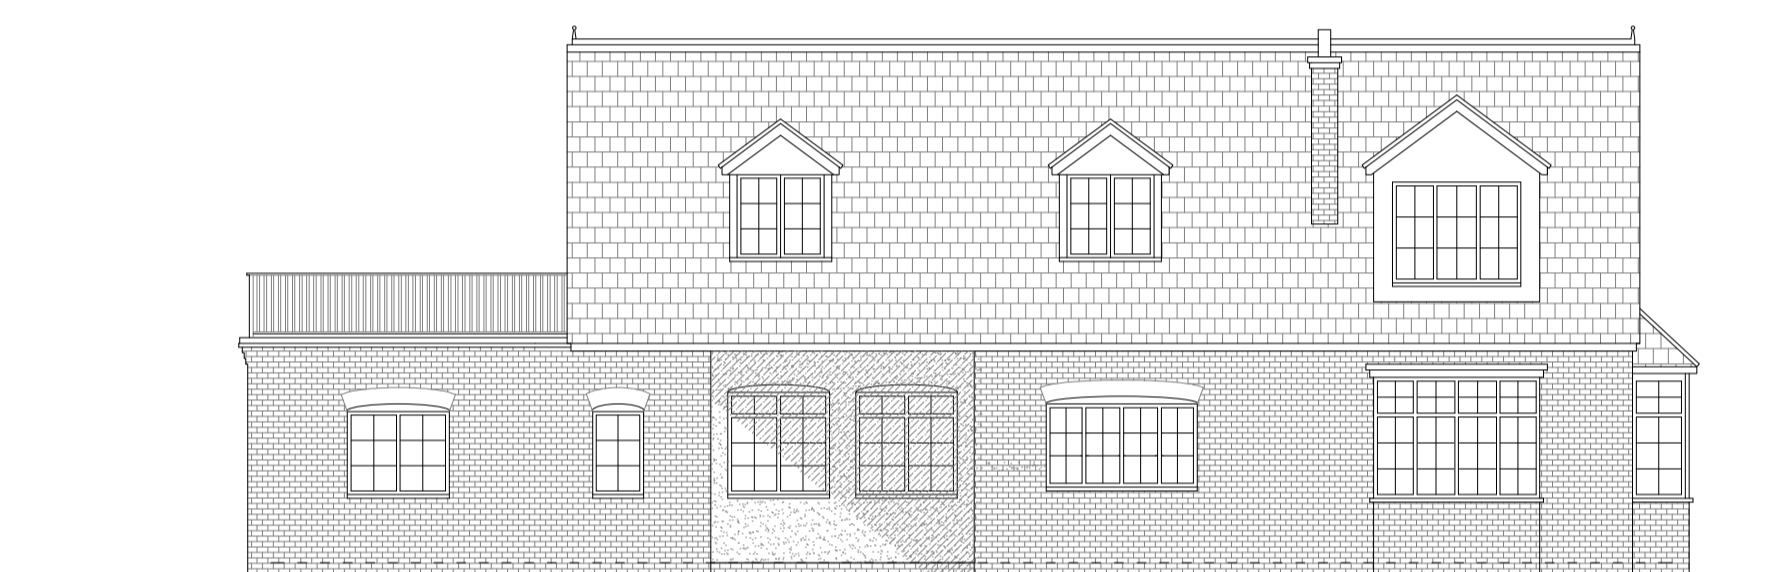


SOUTH ELEVATION

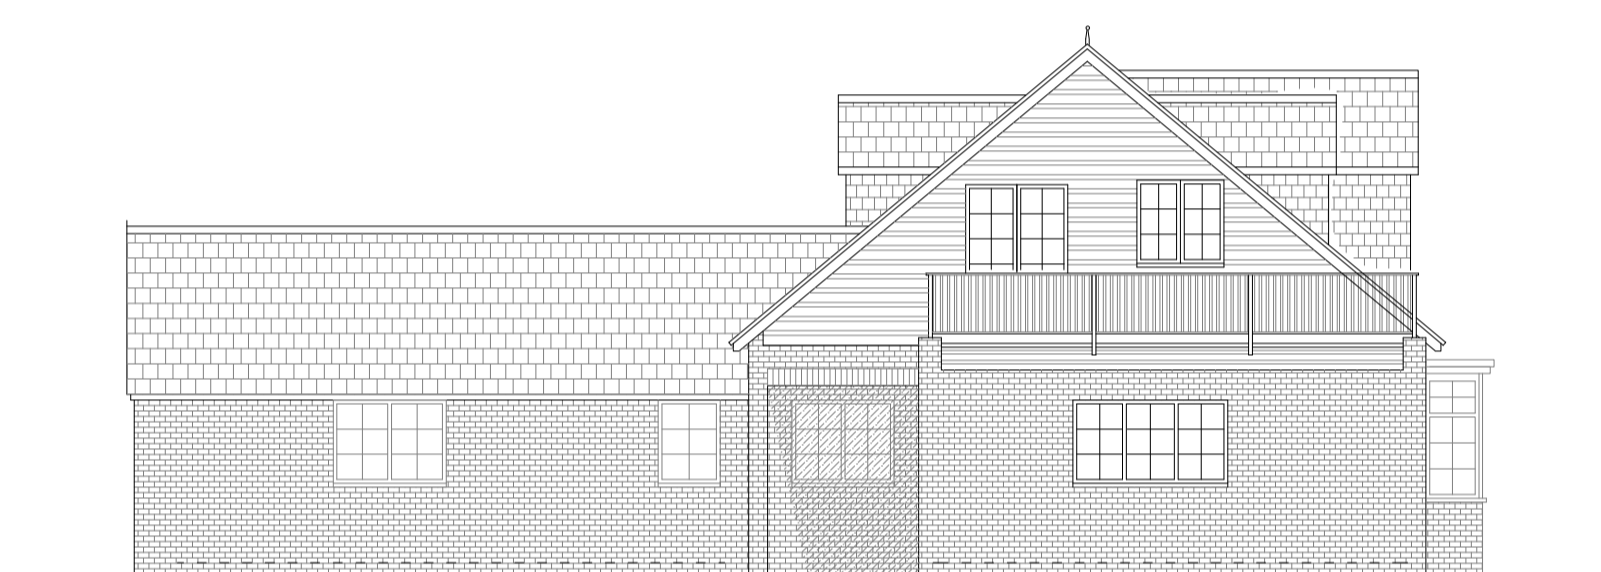


WEST ELEVATION

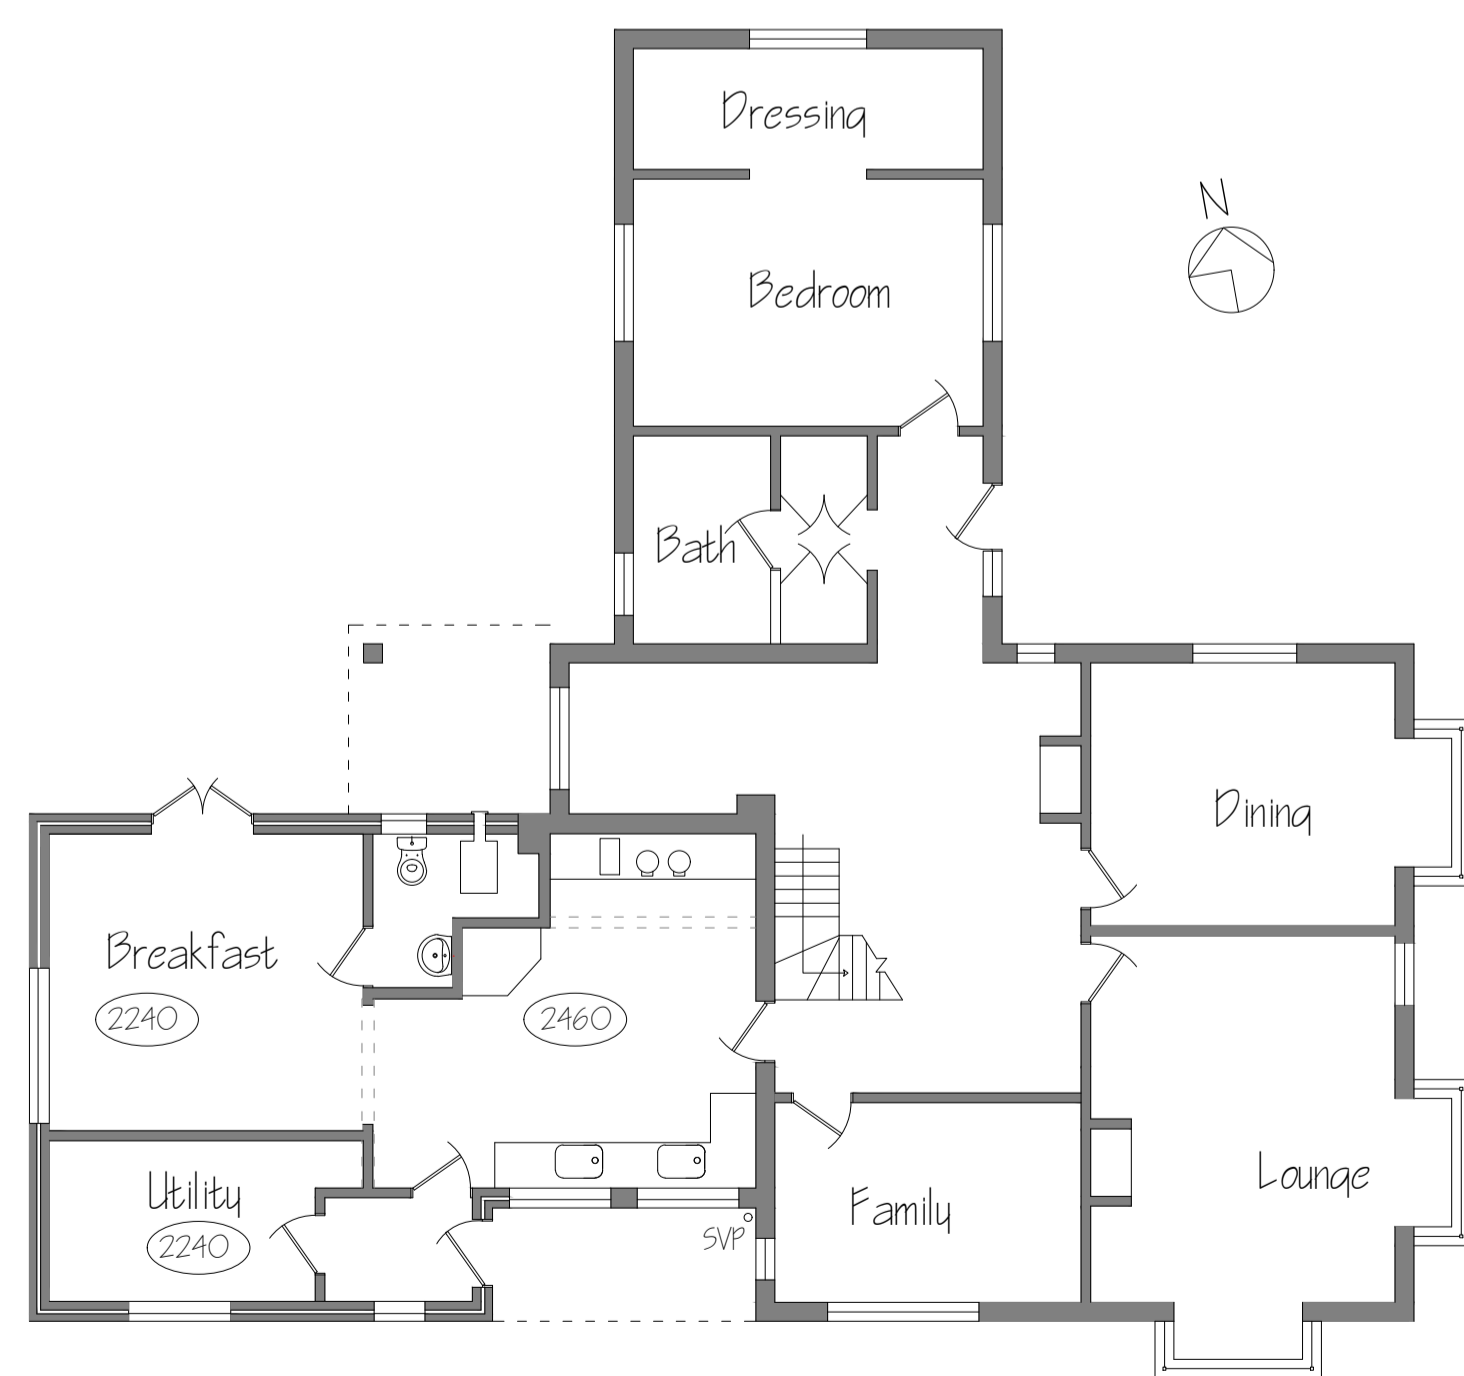


GROUND FLOOR PLAN

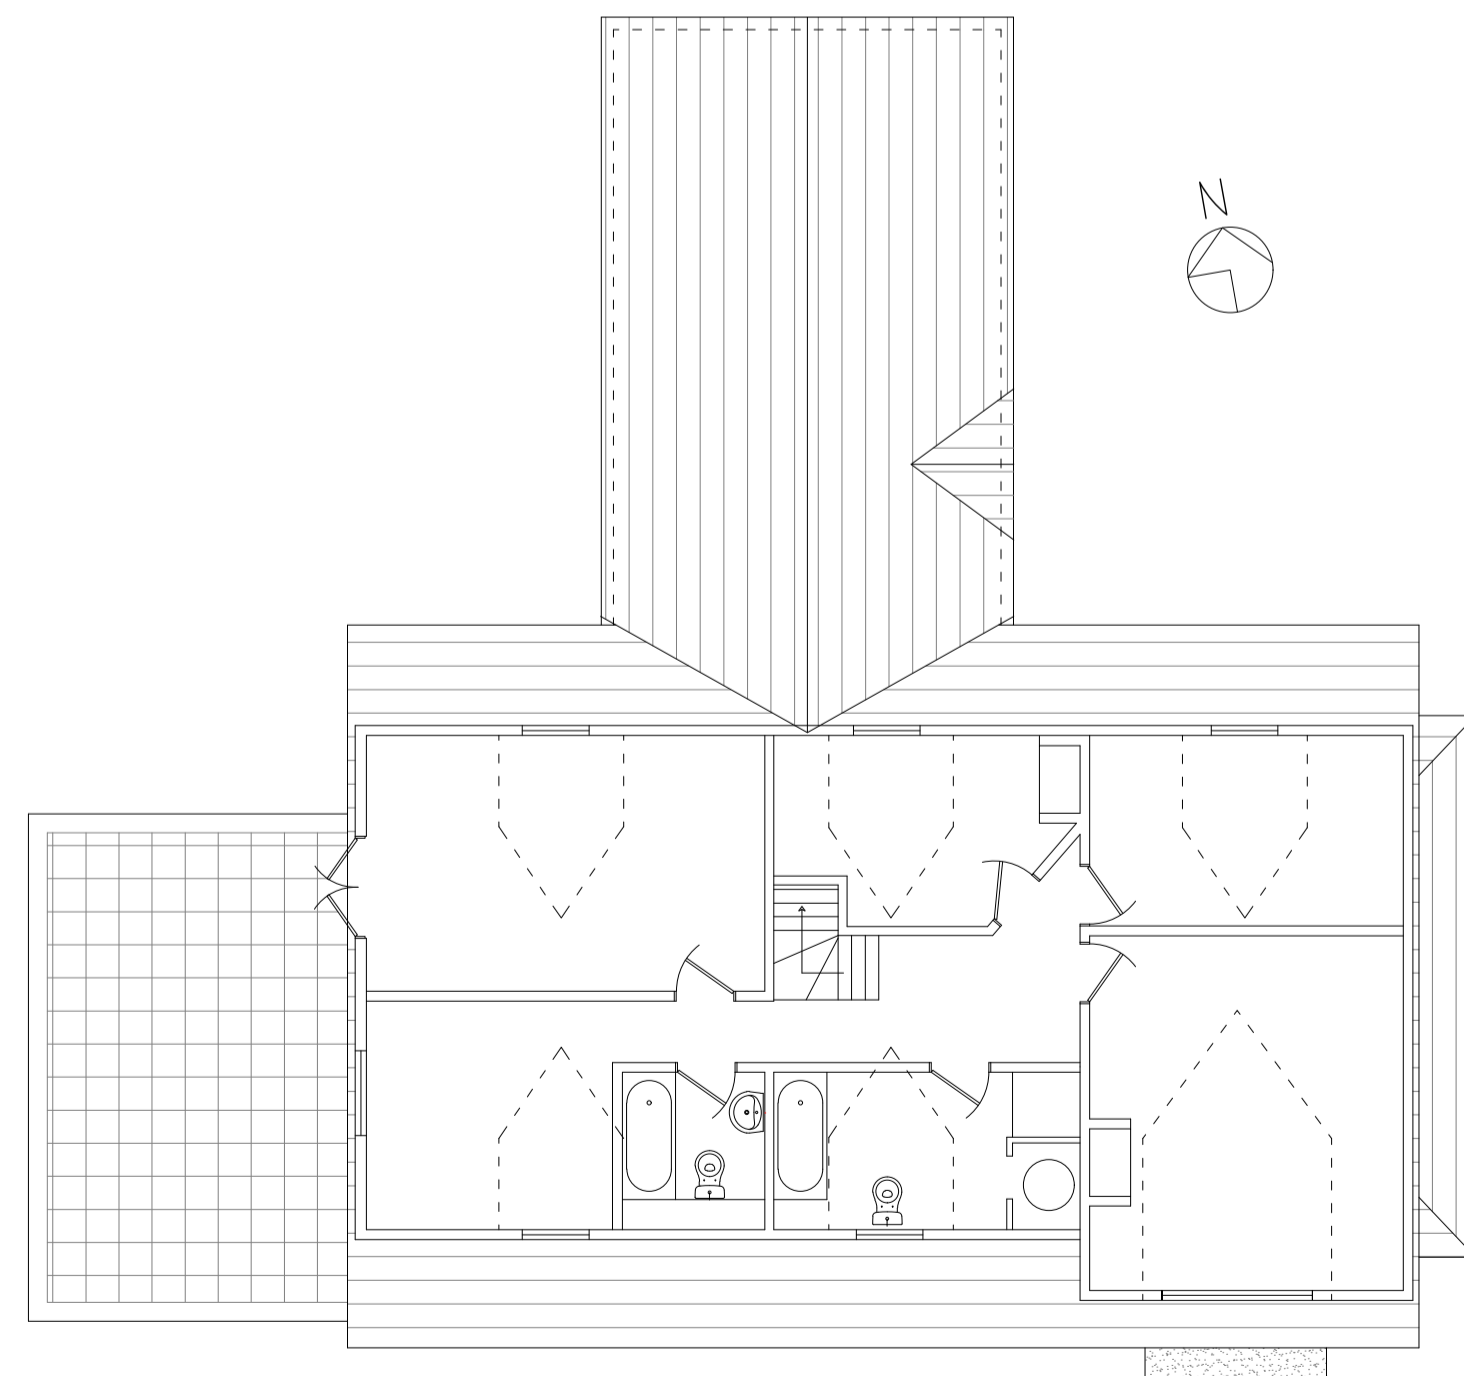

FIRST FLOOR PLAN

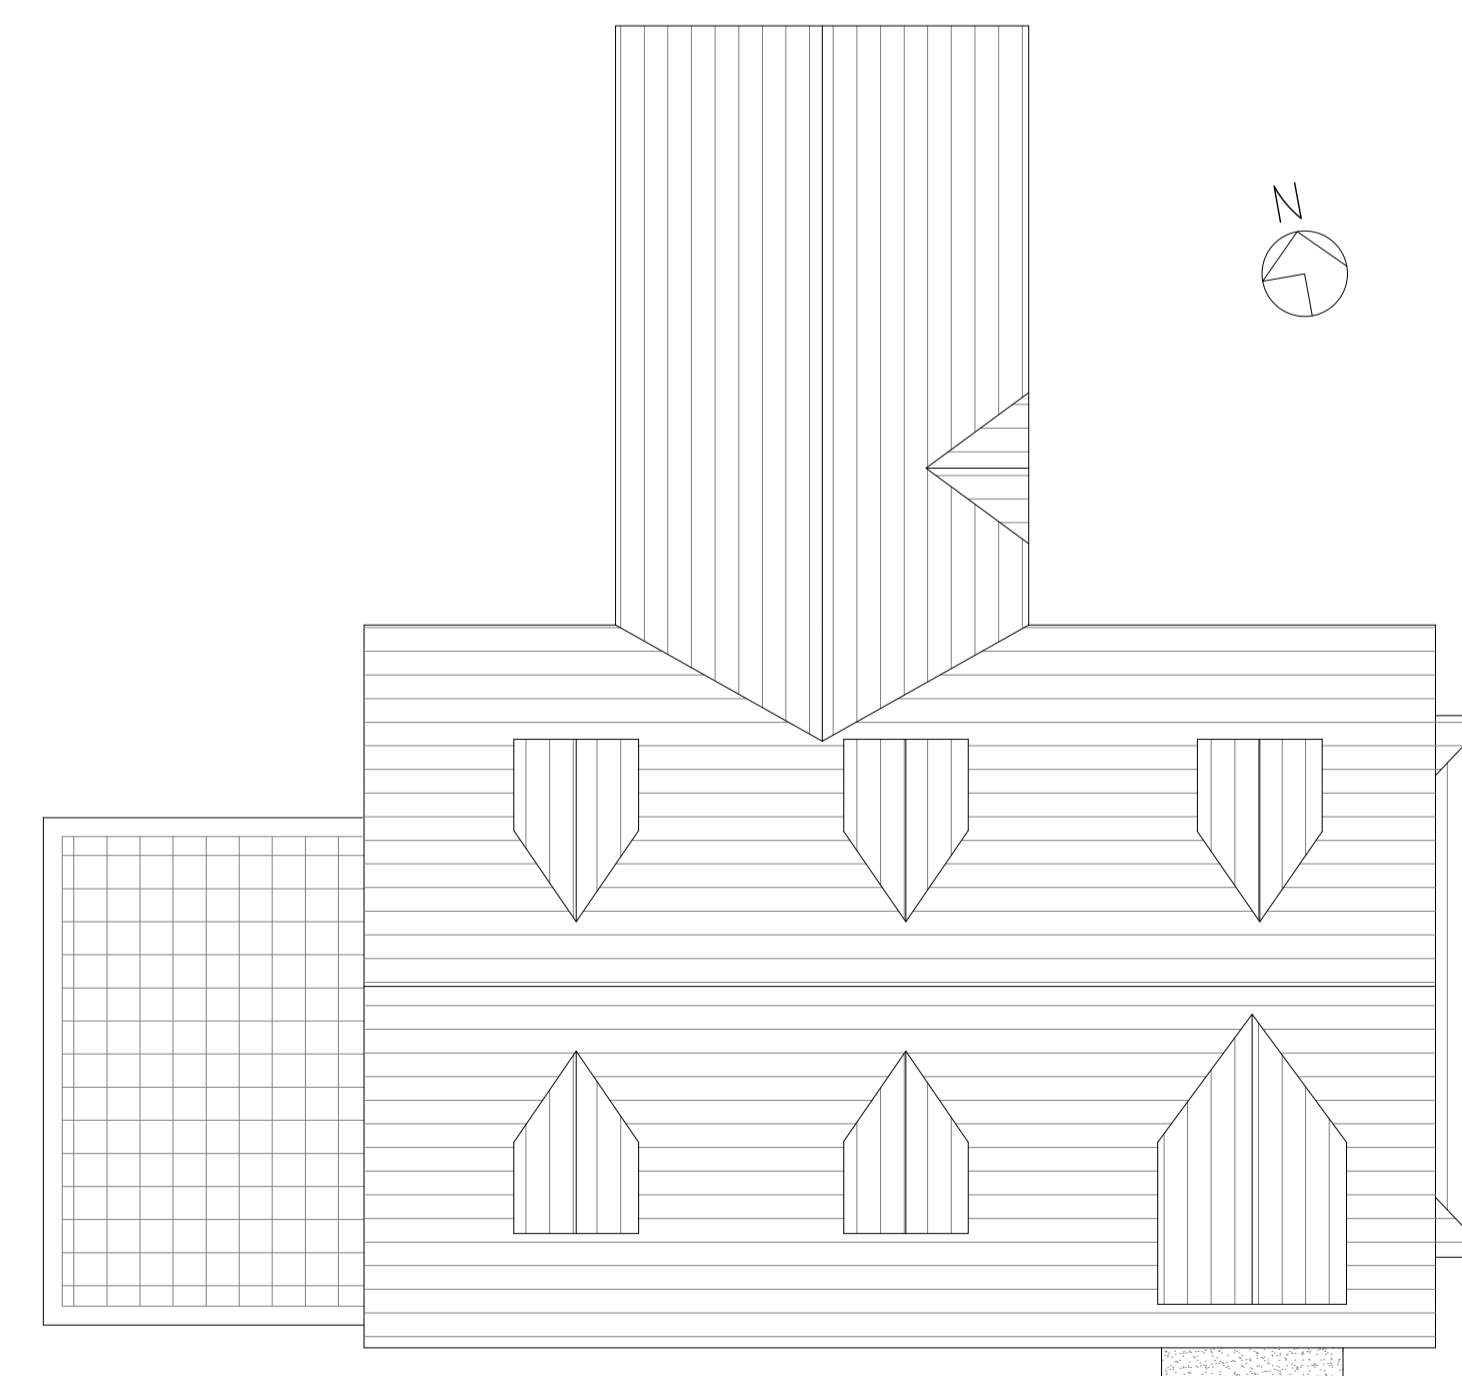

ROOF PLAN

 

EXISTING

Employer: A - 1st floor and Est elevation added
 Date: 23.11.2023

Employer: Smith
 Date: 25.10.2023
 Drawn: Status
 Scale: :100 @A1
 Project: Summerhill TN8 7LR
 Drawing title: Plans & Elevations
 Drawing No.:
 Revision:

1628/001 A