


For construction purposes do not scale from this drawing
Use figured dimensions only
If in doubt ask

All dimensions to be checked on site

Work to be carried out in accordance with by-laws and
regulations of local authorities and statutory undertakers

notes

- KEY**
- Application Boundary (1.27 Ha)
 - Outline of Existing Property
 - Structural beams (indicative only)

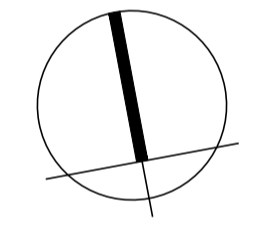

PLANNING


P1	Level information added	JEP	20.10.2023
REV	DESCRIPTION	DR / CH	DATE
Pettings Court, Hodsoll Street Sevenoaks, TN15 7LH			
Proposed Site Plan			
Scale @ A1 1:200			
Created JUNE 2022			
Drawn By SS			
Checked By SM			
Purpose of Issue PLANNING			

OPEN architecture

Architecture
Building Surveying
Project Management
Interior Design

Anton House www.openarc.co.uk
South Park T +44 01732 779580
Sevenoaks / Kent / TN13 1EB F +44 01732 741316

1 PLAN
Proposed Site Plan
SCALE 1:200

 

Job Reference Drawing Number Rev
19151 P160 P1