



- Roof: Cedar shingles with lead valleys and hard wood finials.
- External walls: Larch.
- External doors & windows: Hard wood.
- Decking: Treated, ribbed softwood with treated softwood balustrade.
- Structural columns: Untreated oak posts with soft wood braces and beams.
- Rope bridge: Polyhemp rope.

NOTES ON MATERIALS

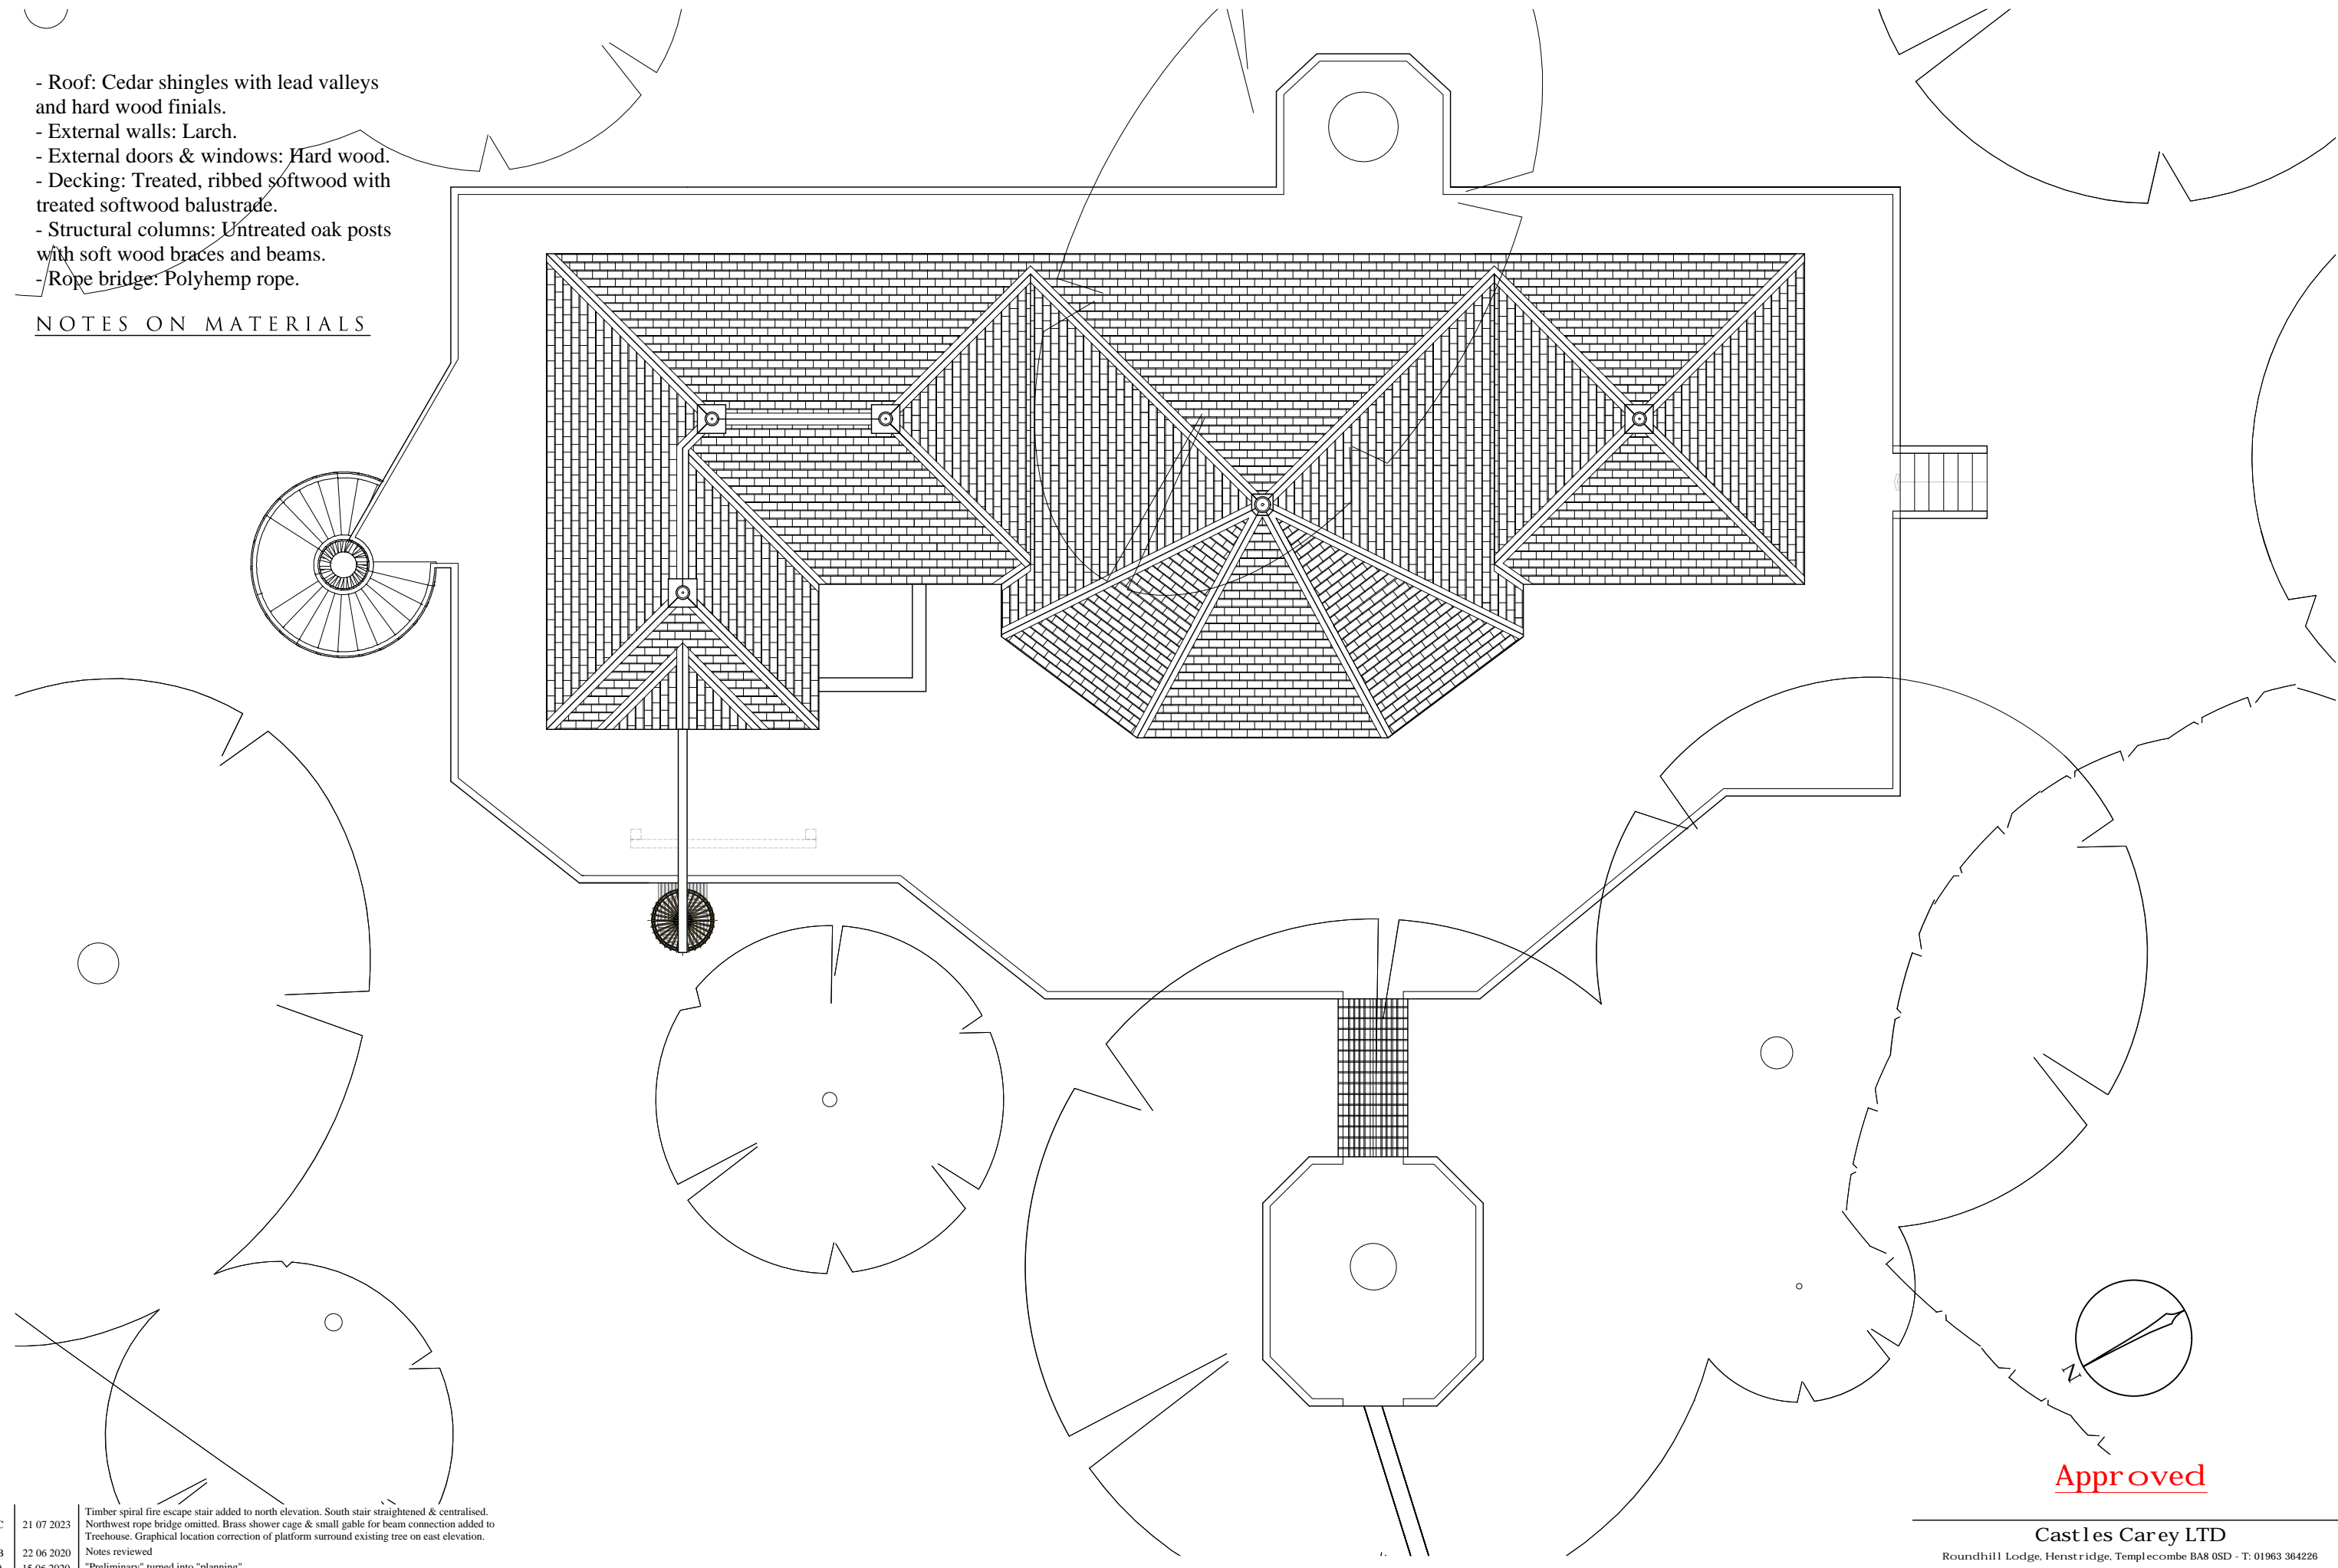

REV.	DATE	NOTES
C	21 07 2023	Timber spiral fire escape stair added to north elevation. South stair straightened & centralised. Northwest rope bridge omitted. Brass shower cage & small gable for beam connection added to Treehouse. Graphical location correction of platform surround existing tree on east elevation.
B	22 06 2020	Notes reviewed
A	15 06 2020	"Preliminary" turned into "planning"

CHECK ALL DIMENSIONS CAREFULLY ON SITE AND REPORT ANY DISCREPANCIES DO NOT SCALE FROM THIS DRAWING (EXCEPT PLANNING DRAWINGS)

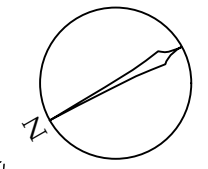

**Approved**

**Castles Carey LTD**  
Roundhill Lodge, Henstridge, Templecombe BA8 0SD - T: 01963 364226

PROJECT:	Mawley Hall: Treehouse
DRAWING TITLE:	Roof Plan
DRAWING NO.:	AD16
DATE:	09-06-2020
REVISION:	C
SCALE:	1:100@A3