
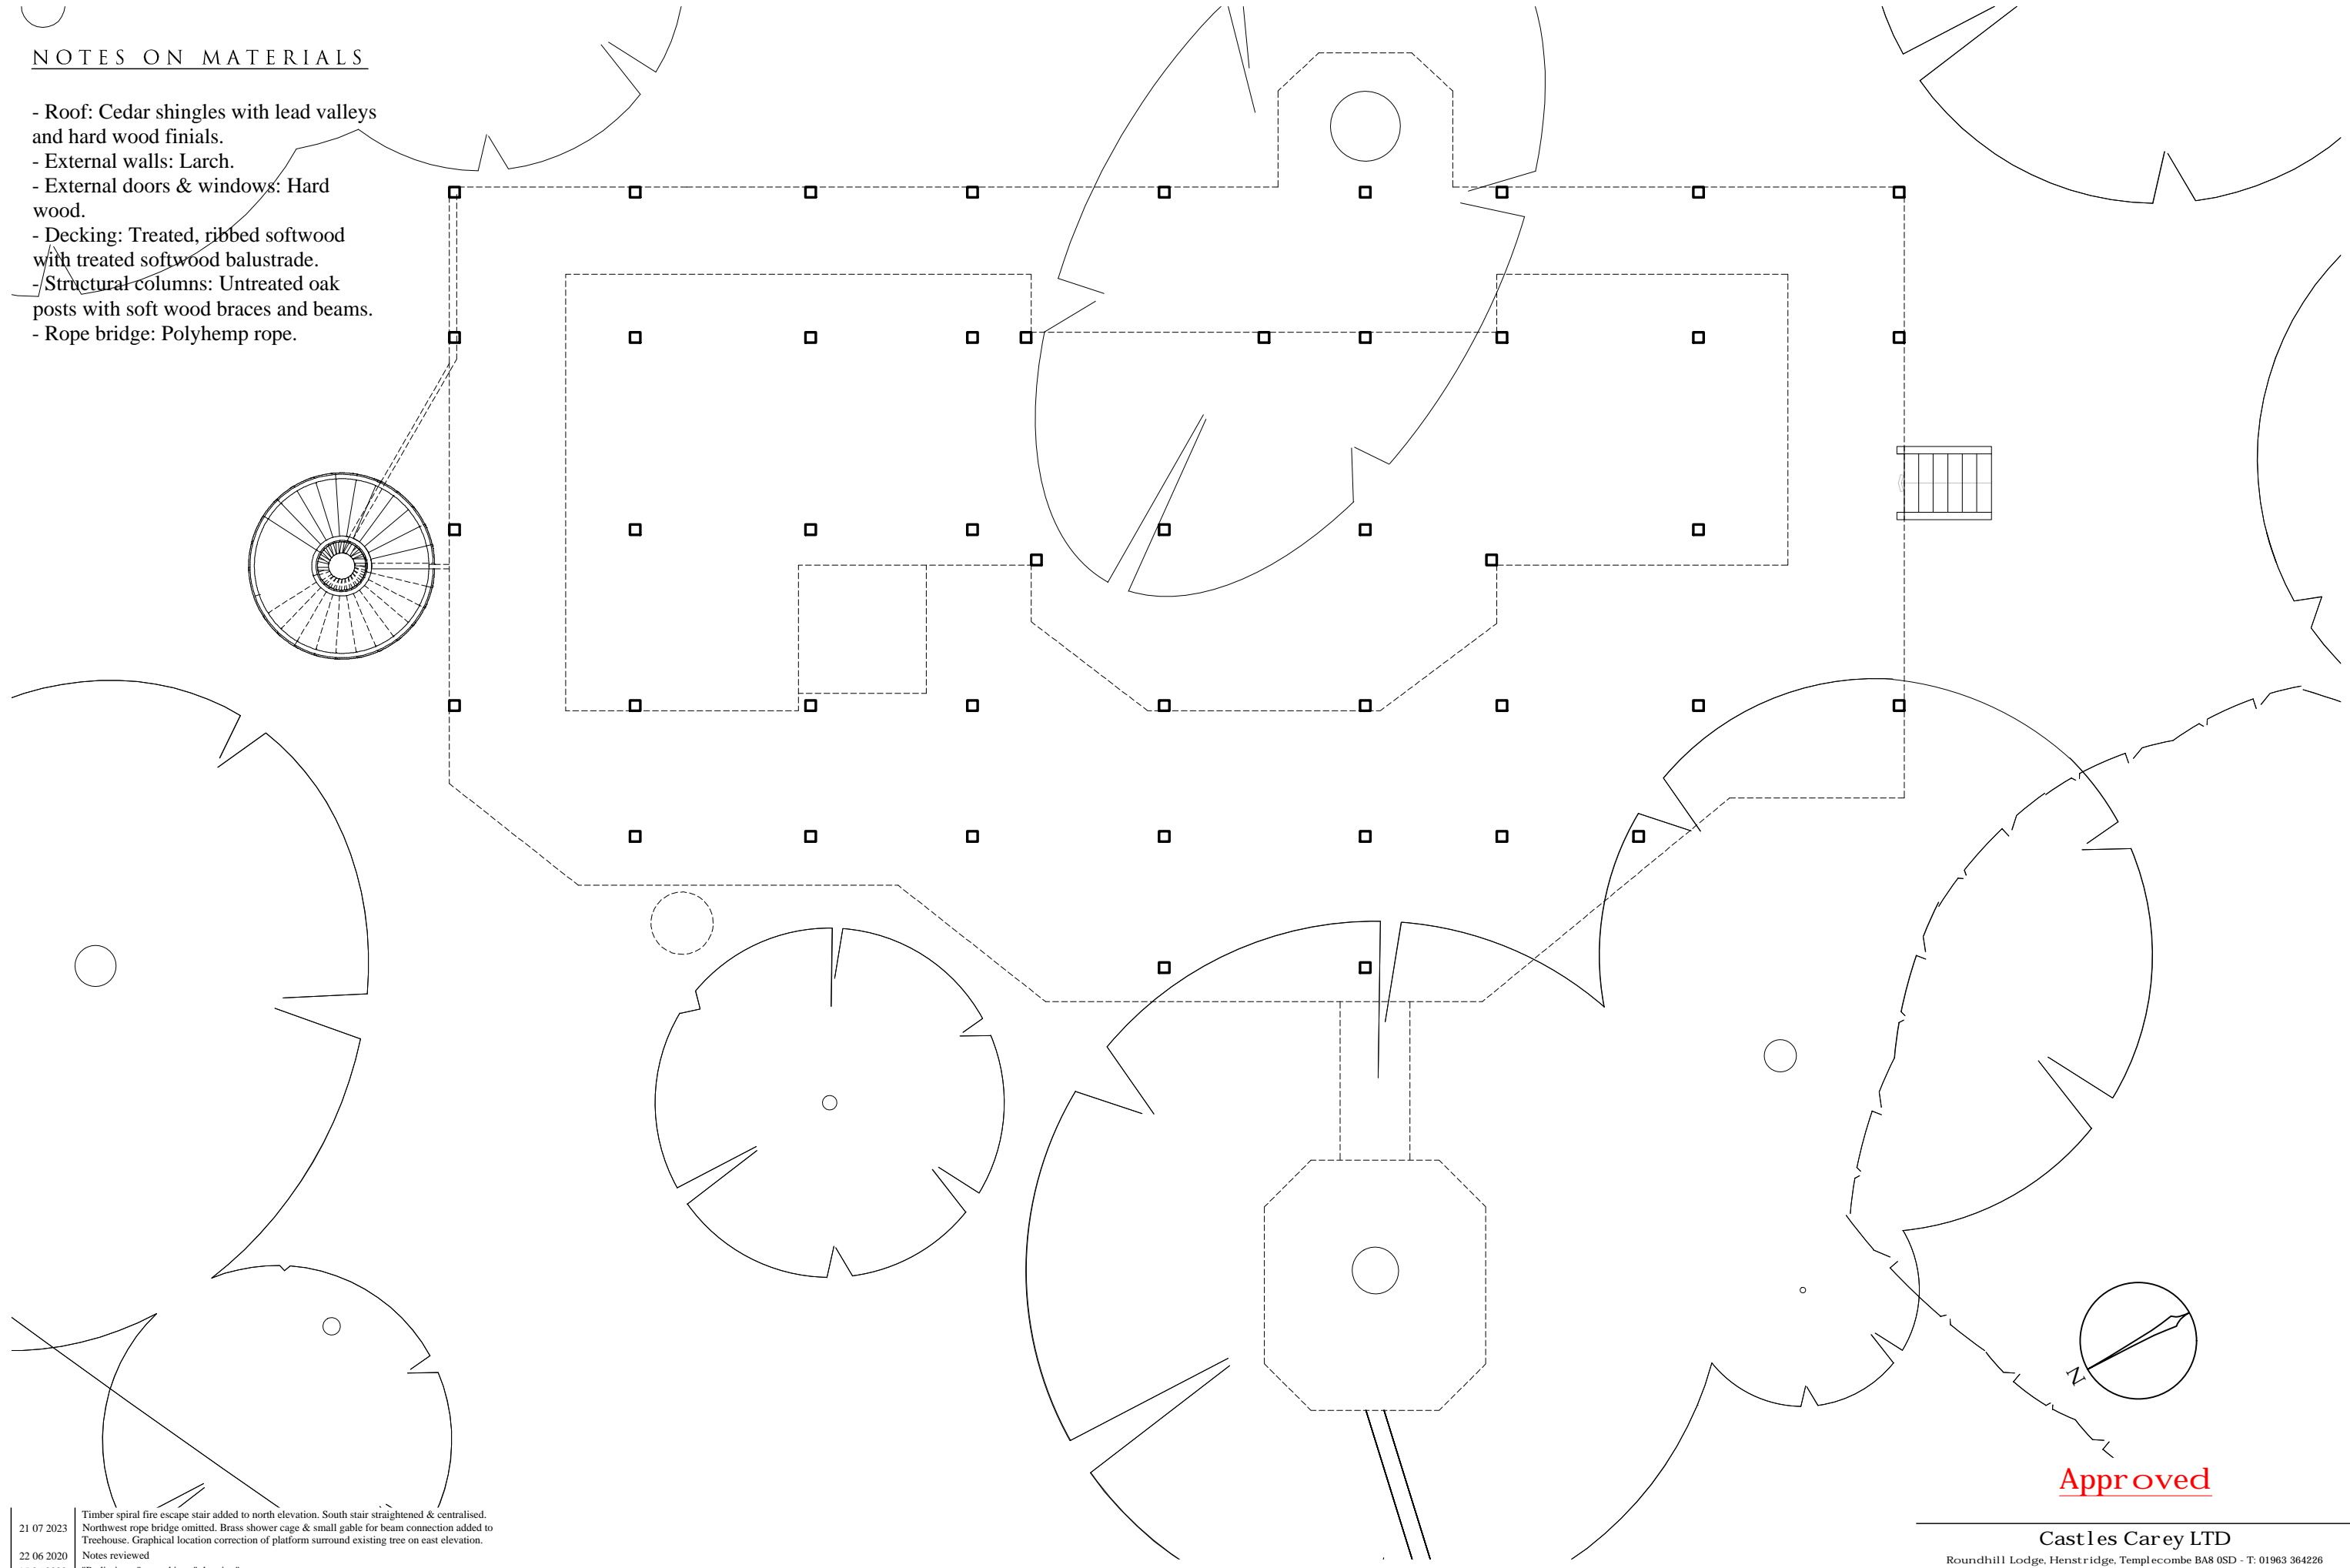


NOTES ON MATERIALS

- Roof: Cedar shingles with lead valleys and hard wood finials.
- External walls: Larch.
- External doors & windows: Hard wood.
- Decking: Treated, ribbed softwood with treated softwood balustrade.
- Structural columns: Untreated oak posts with soft wood braces and beams.
- Rope bridge: Polyhemp rope.

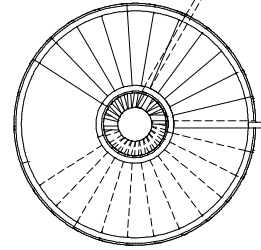

Approved

Castles Carey LTD

Roundhill Lodge, Henstridge, Templecombe BA8 0SD - T: 01963 364226

PROJECT: Mawley Hall: Treehouse
 DRAWING TITLE: Pile Level Plan
 DRAWING N°: AD03 REVISION: C
 DATE: 08-06-2020 SCALE: 1:100@A3

REV.	DATE	NOTES
C	21 07 2023	Timber spiral fire escape stair added to north elevation. South stair straightened & centralised. Northwest rope bridge omitted. Brass shower cage & small gable for beam connection added to Treehouse. Graphical location correction of platform surround existing tree on east elevation.
B	22 06 2020	Notes reviewed
A	15 06 2020	"Preliminary" turned into "planning"



CHECK ALL DIMENSIONS CAREFULLY ON SITE AND REPORT ANY DISCREPANCIES DO NOT SCALE FROM THIS DRAWING (EXCEPT PLANNING DRAWINGS)