





A: PLAN 1:100

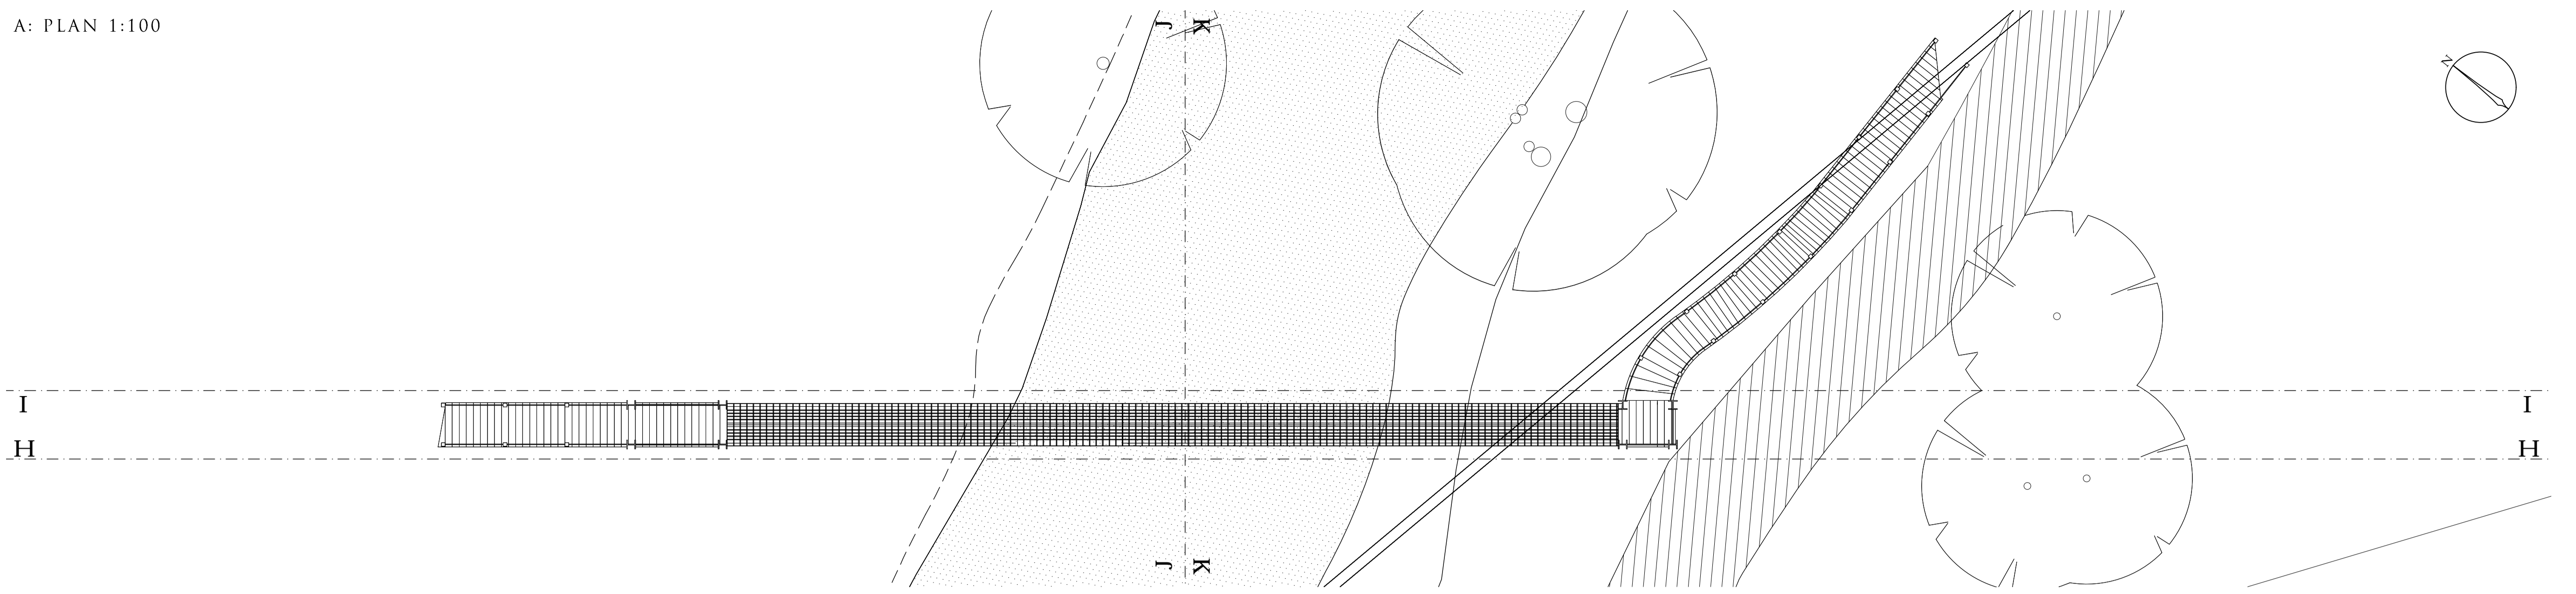


B: WEST ELEVATION HH 1:100

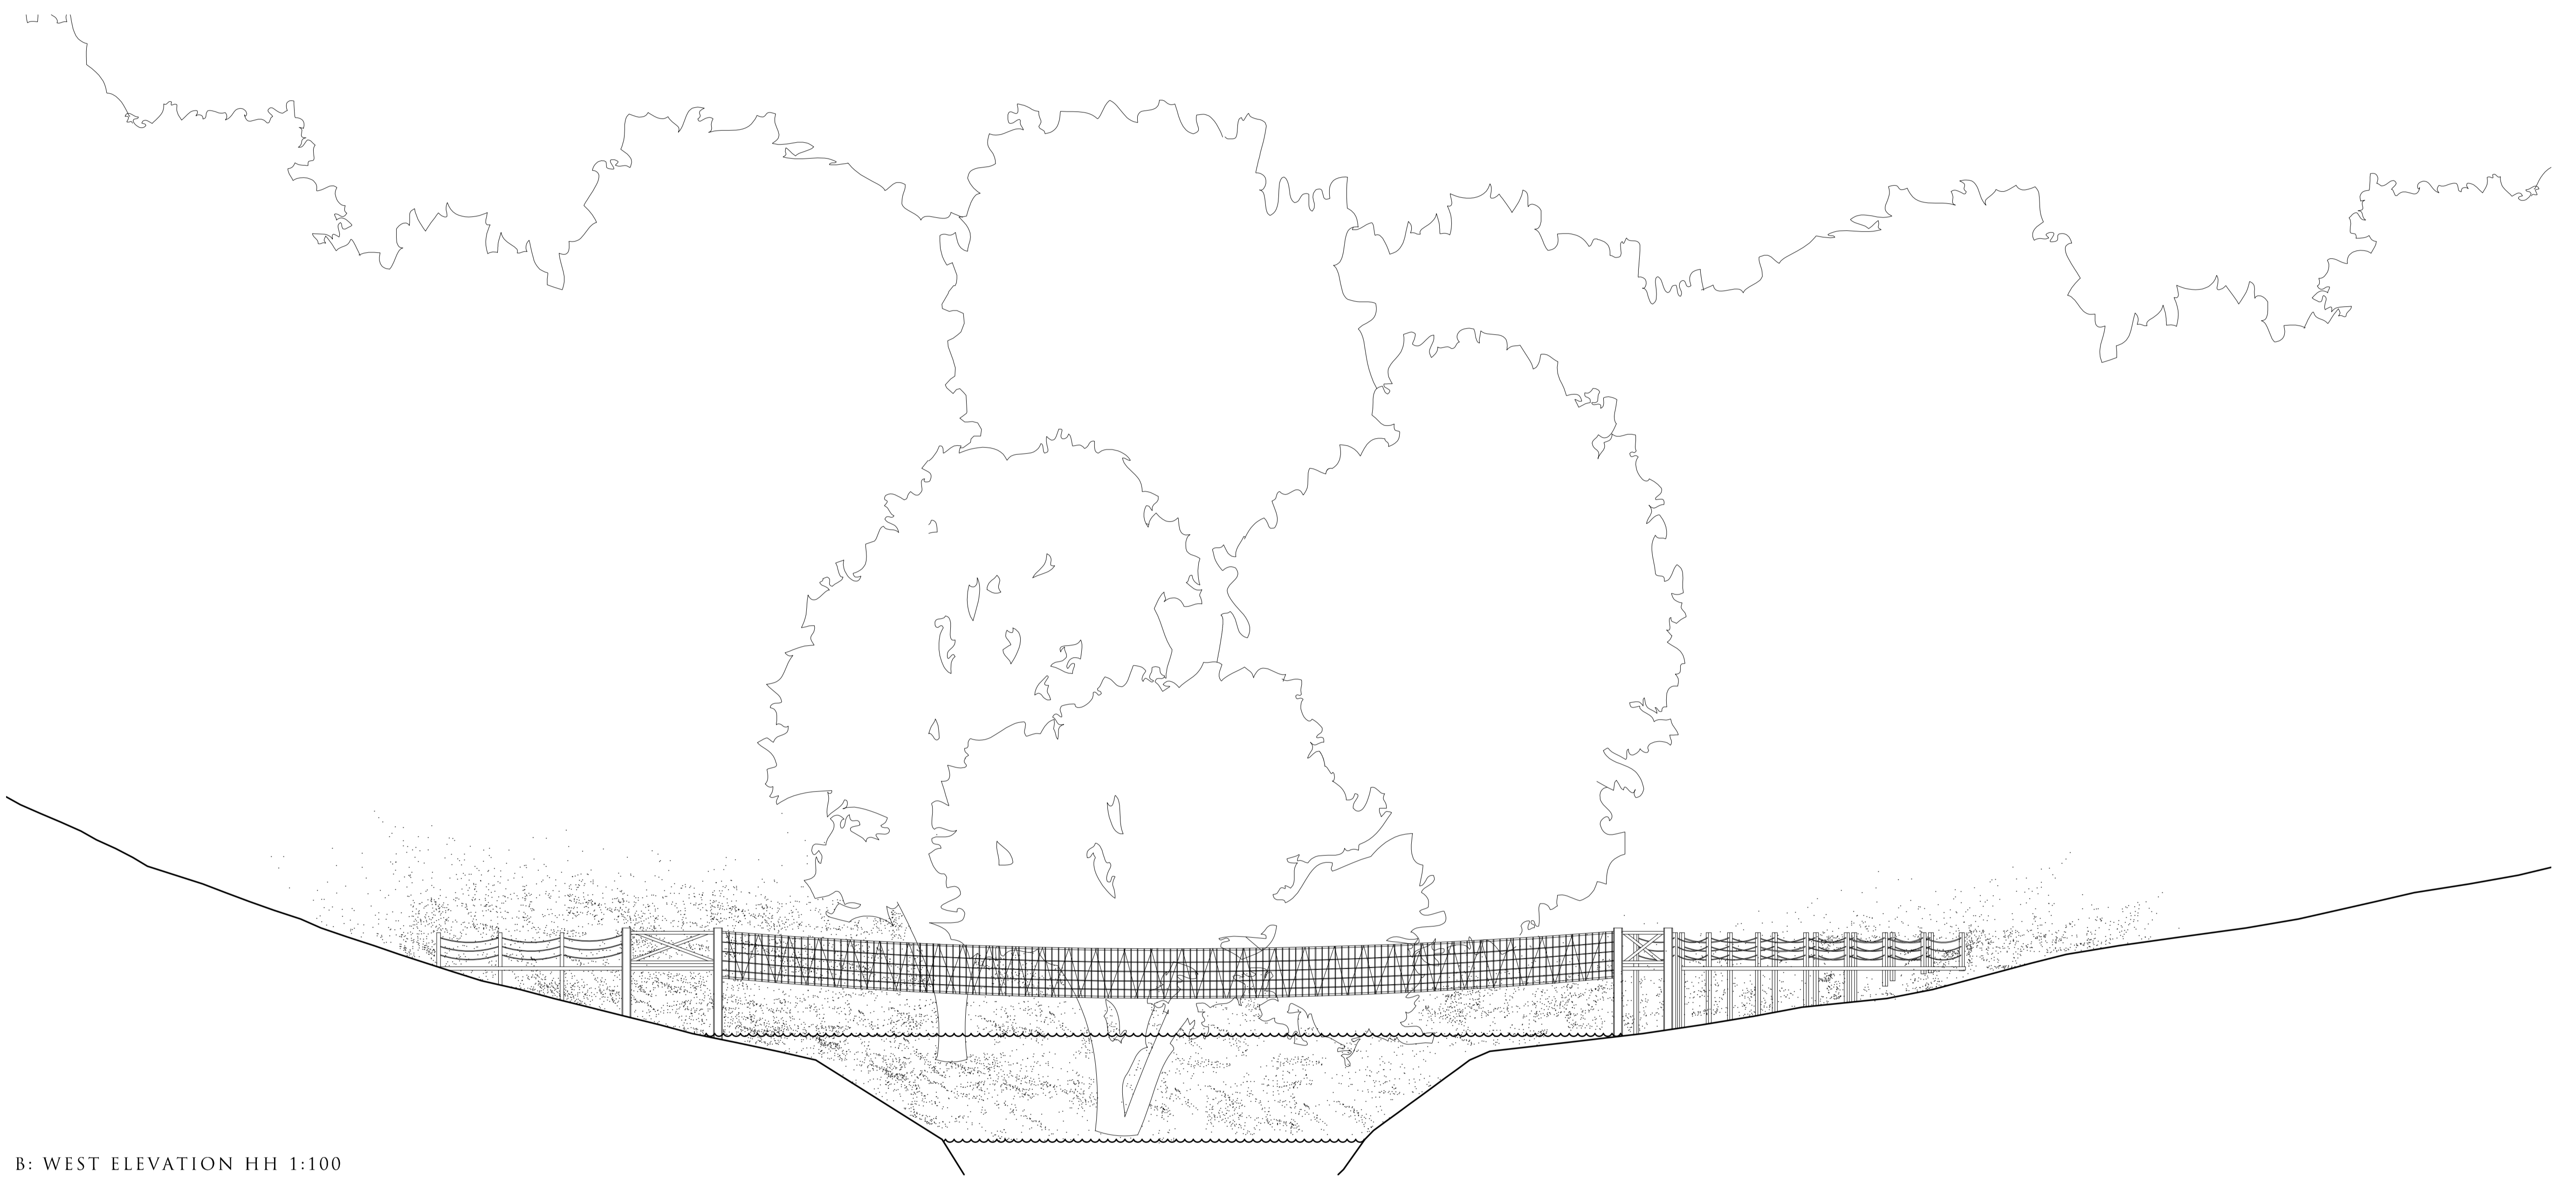

C: EAST ELEVATION II 1:100

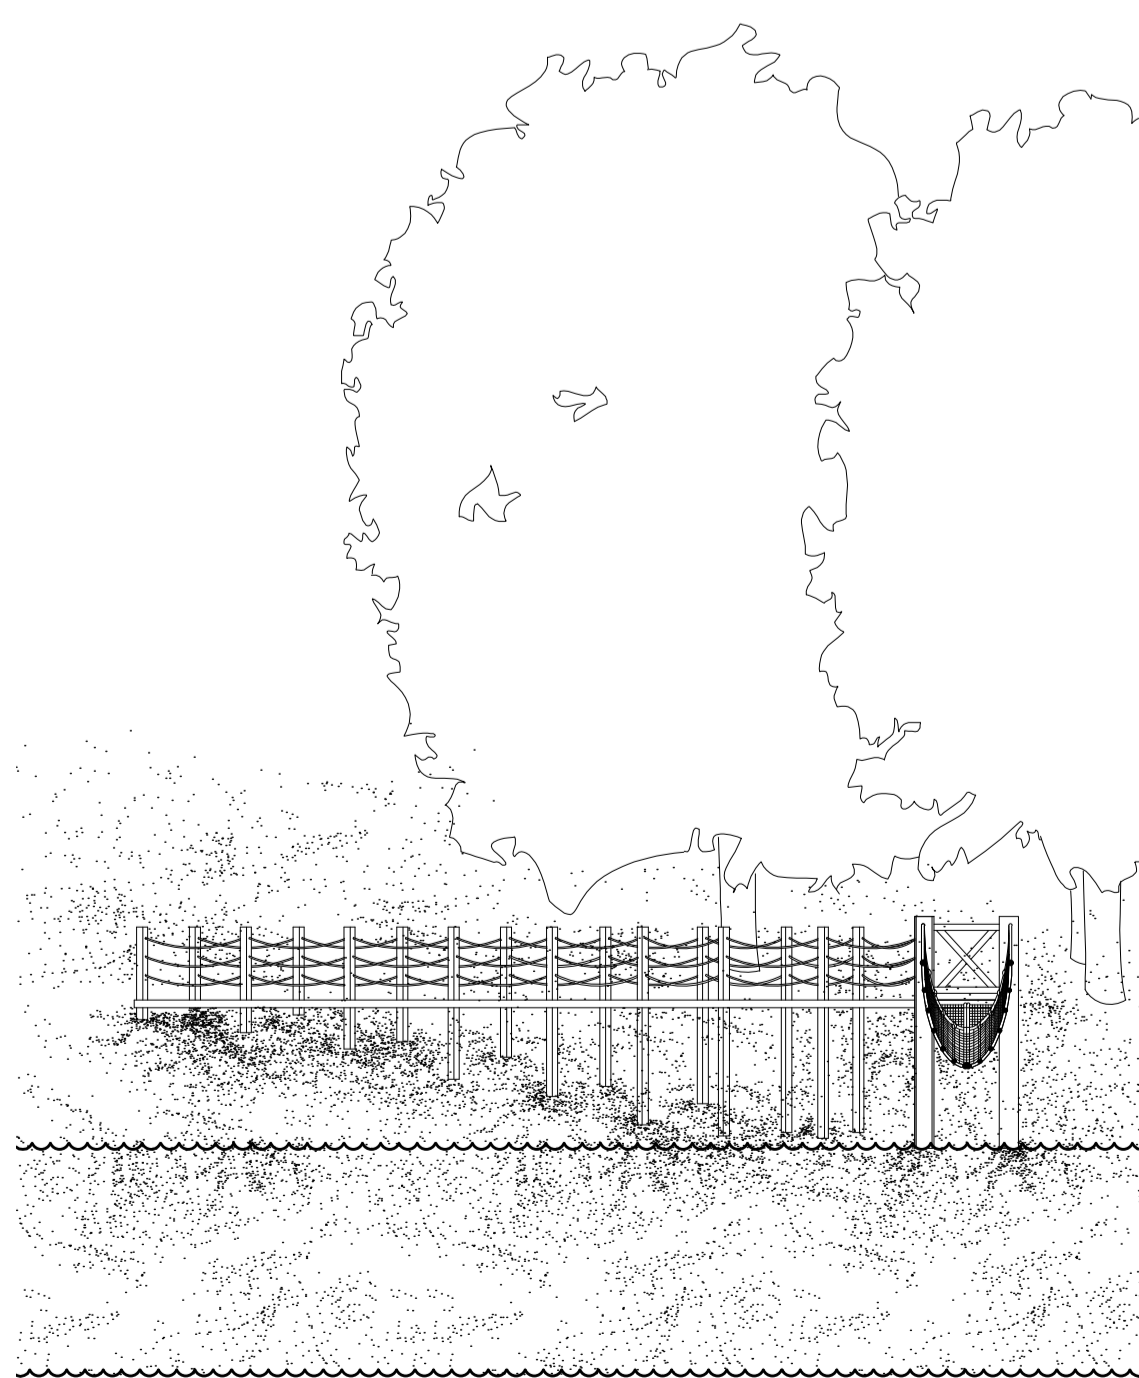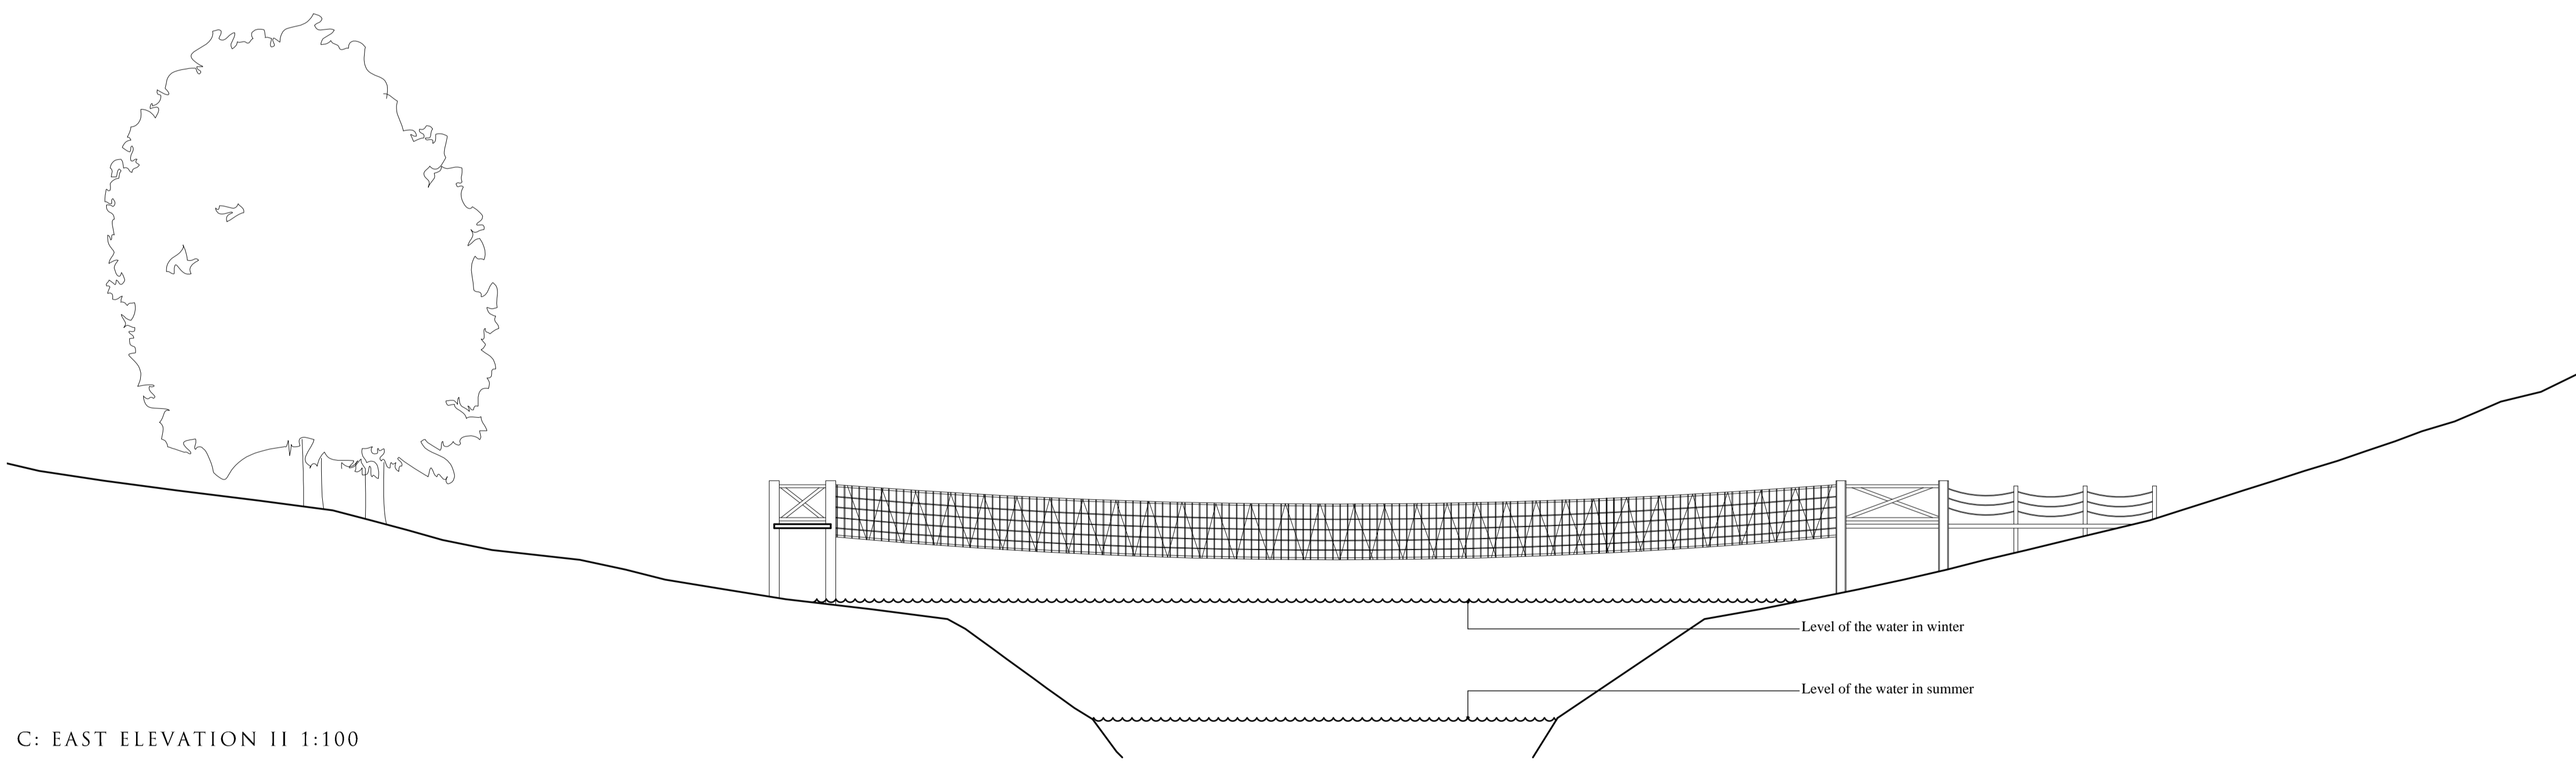

D: SECTION KK 1:100

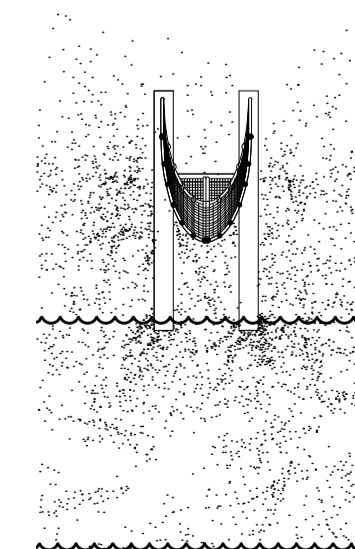

E: SECTION JJ 1:100

Approved

Castles Carey LTD

Roundhill Lodge, Herstbridge, Templecombe BA8 0SD · T: 01963 364226

PROJECT: Manley Hall, Treehouse
 DRAWING TITLE: Plan, Sections and Elevations of the Burma Rope Bridge on the River
 DRAWING NO: AD18 REVISION: A
 DATE: 10-06-2020 SCALE: 1:100@A0



REV.	DATE	NOTES
A	15.06.2020	Burma rope bridge reviewed and "preliminary" turned into "planning"

CHECK ALL DIMENSIONS CAREFULLY ON SITE AND REPORT ANY DISCREPANCIES
 DO NOT SCALE FROM THIS DRAWING (EXCEPT PLANNING DRAWINGS)