




NOTES:  
 1. ALL DIMENSIONS IN MILLIMETRES AND ALL LEVELS IN METRES AOD, UNLESS NOTED OTHERWISE.

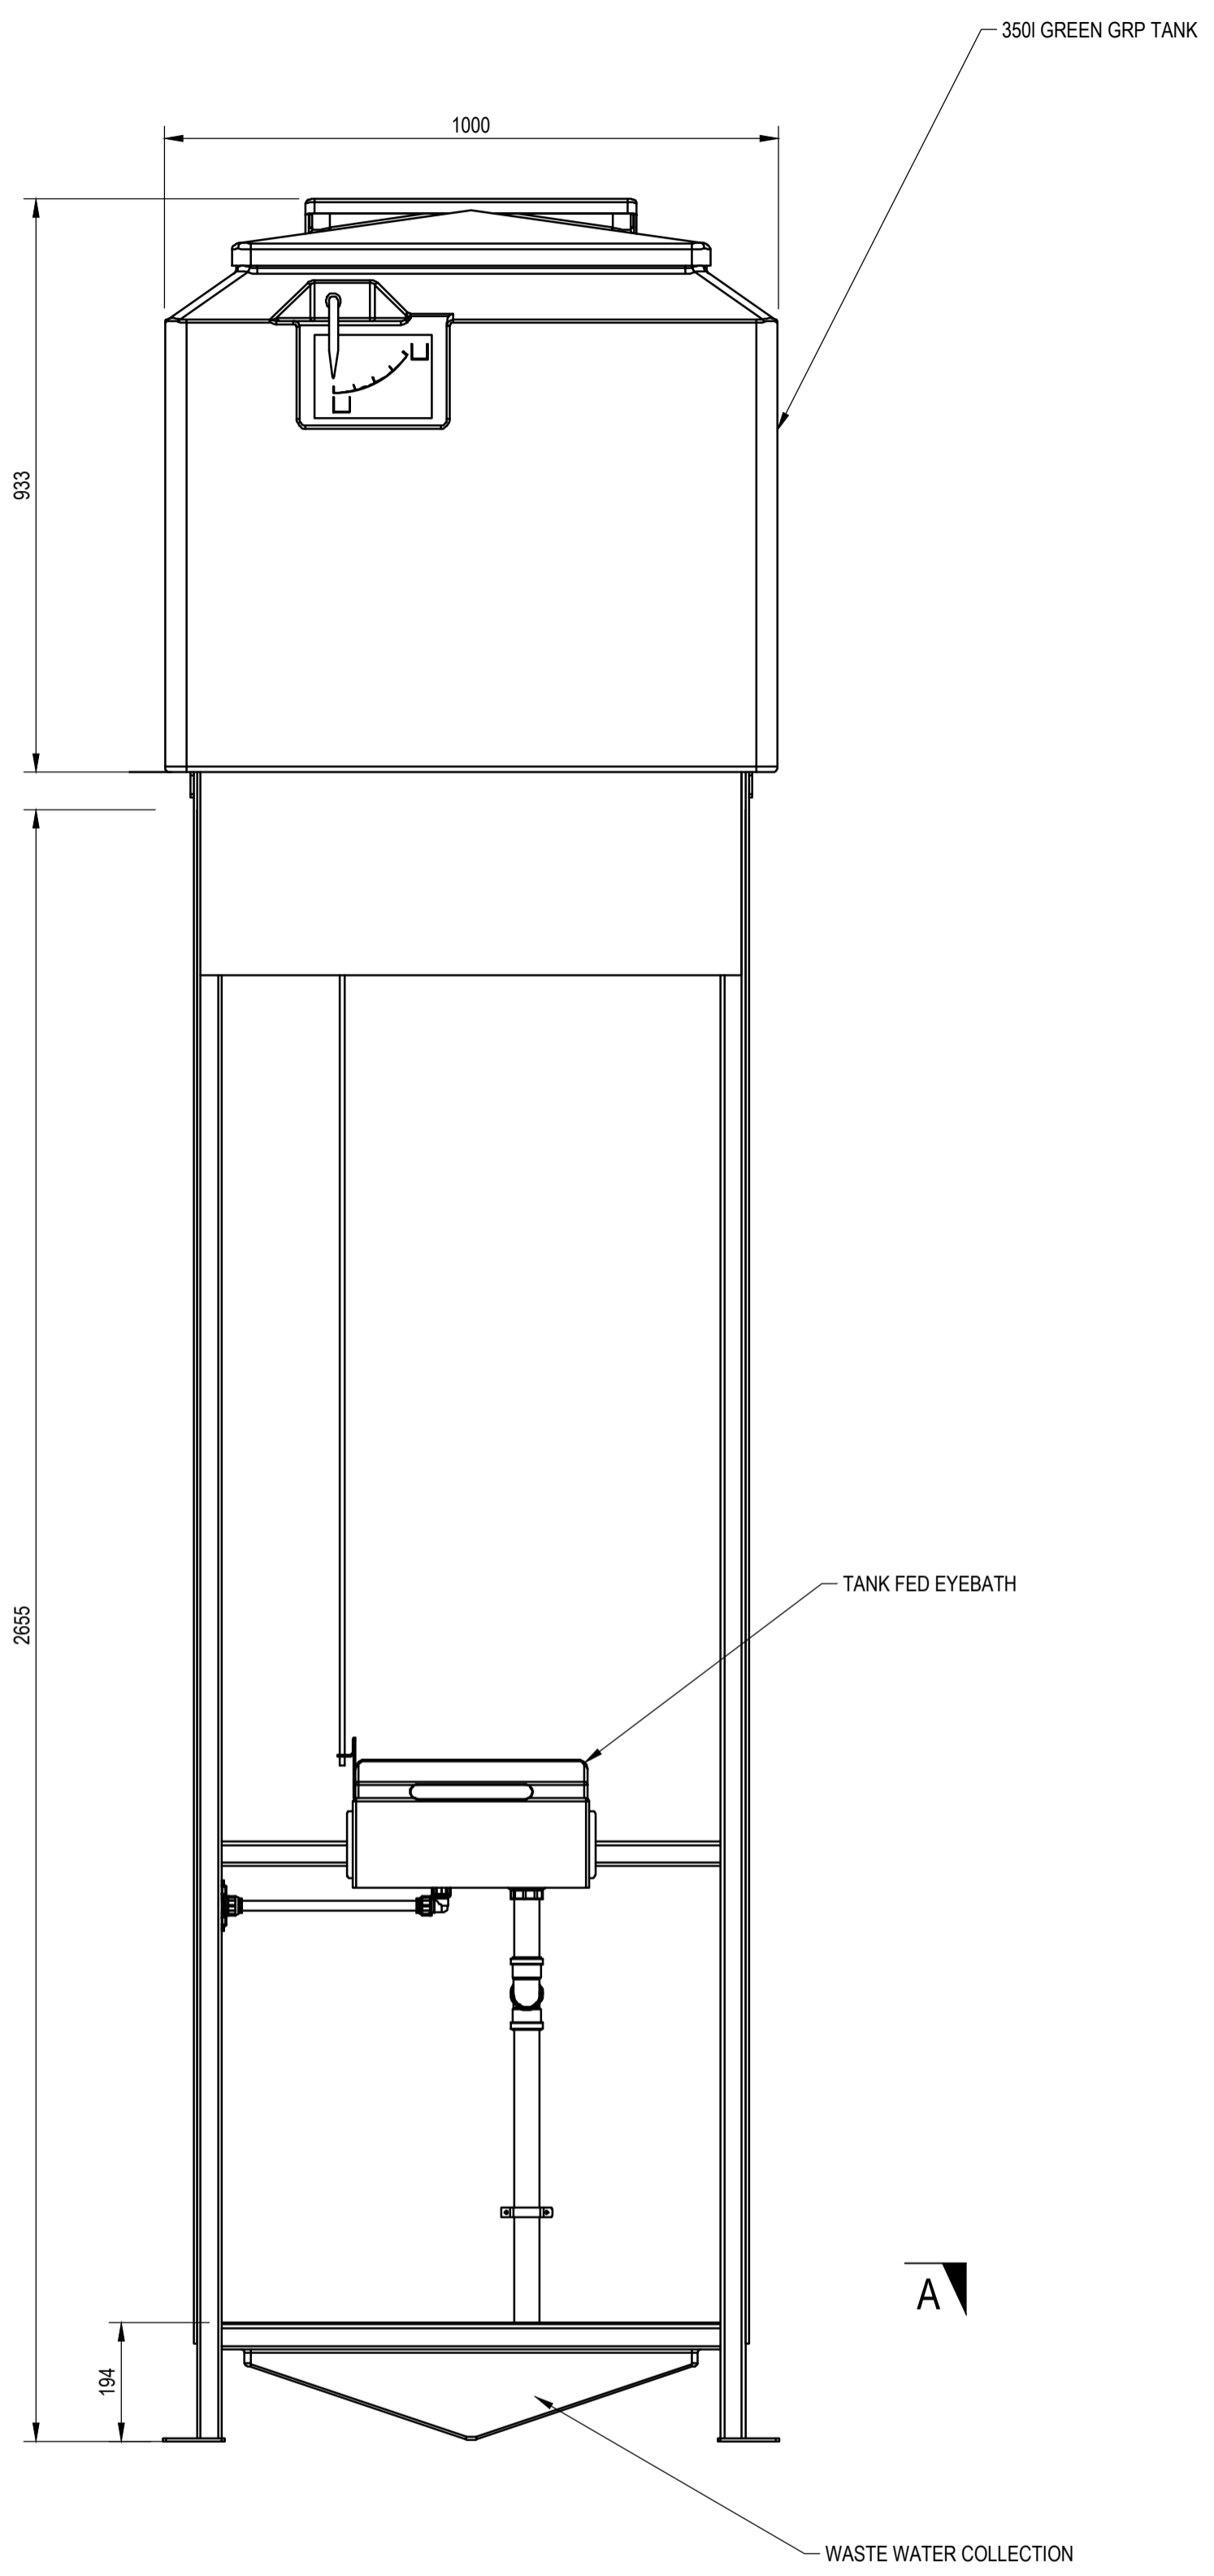


**FRONT ELEVATION**  
SCALE 1:10

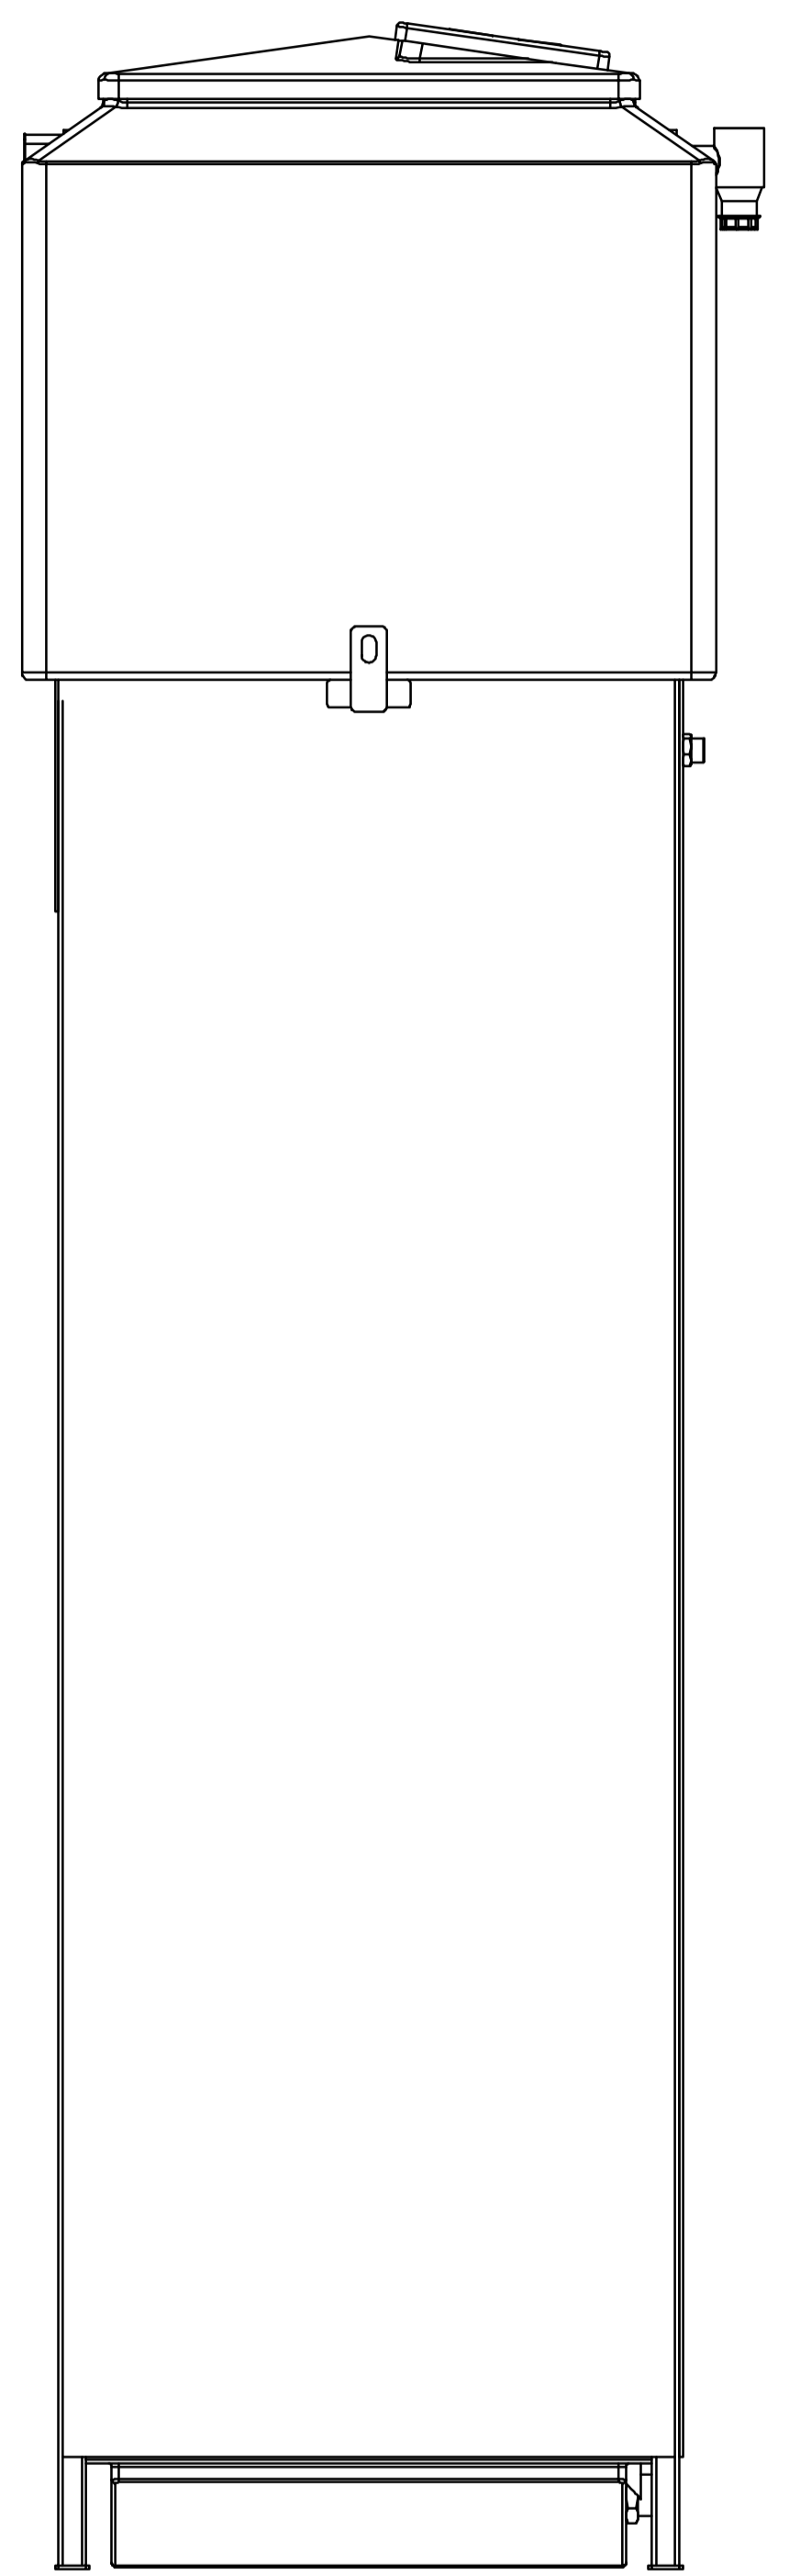


**SIDE ELEVATION**  
SCALE 1:10

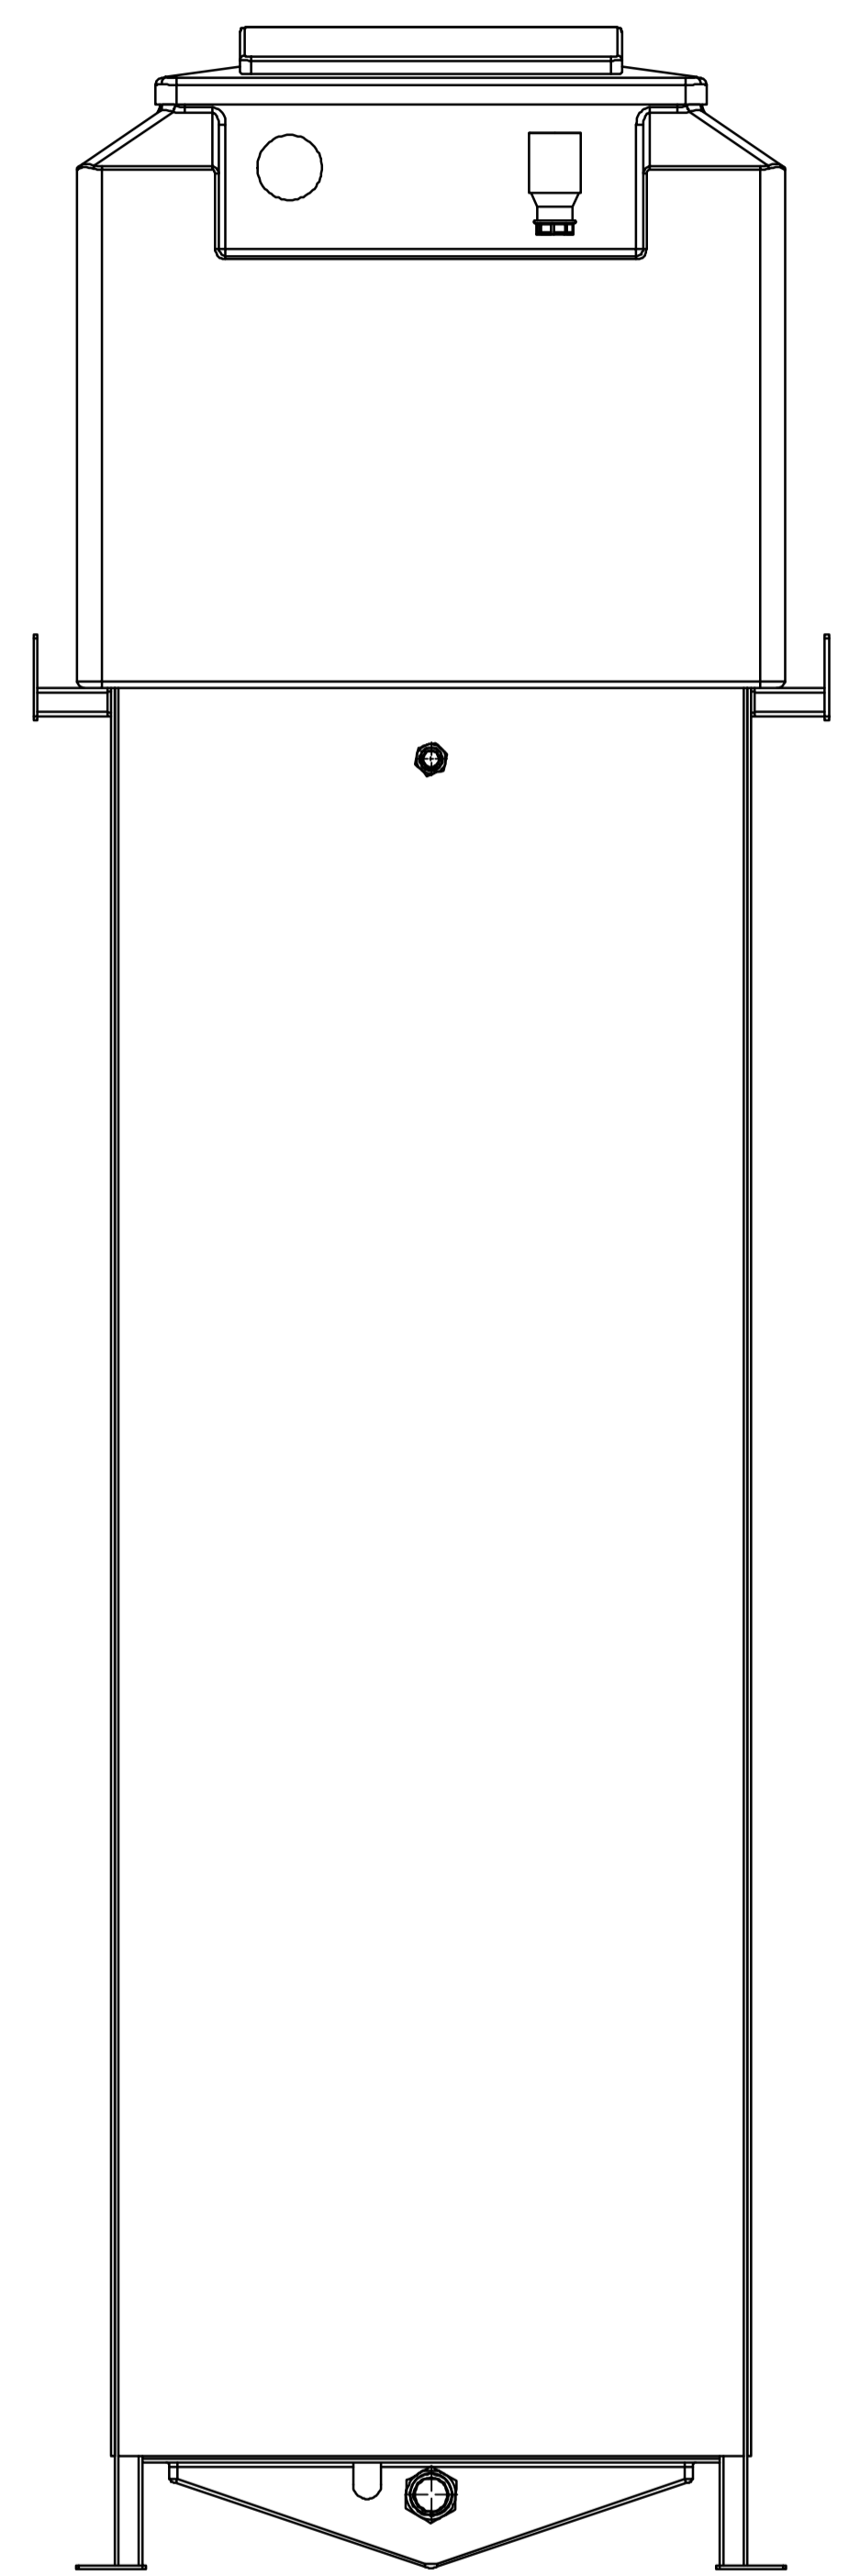

**REAR ELEVATION**  
SCALE 1:10

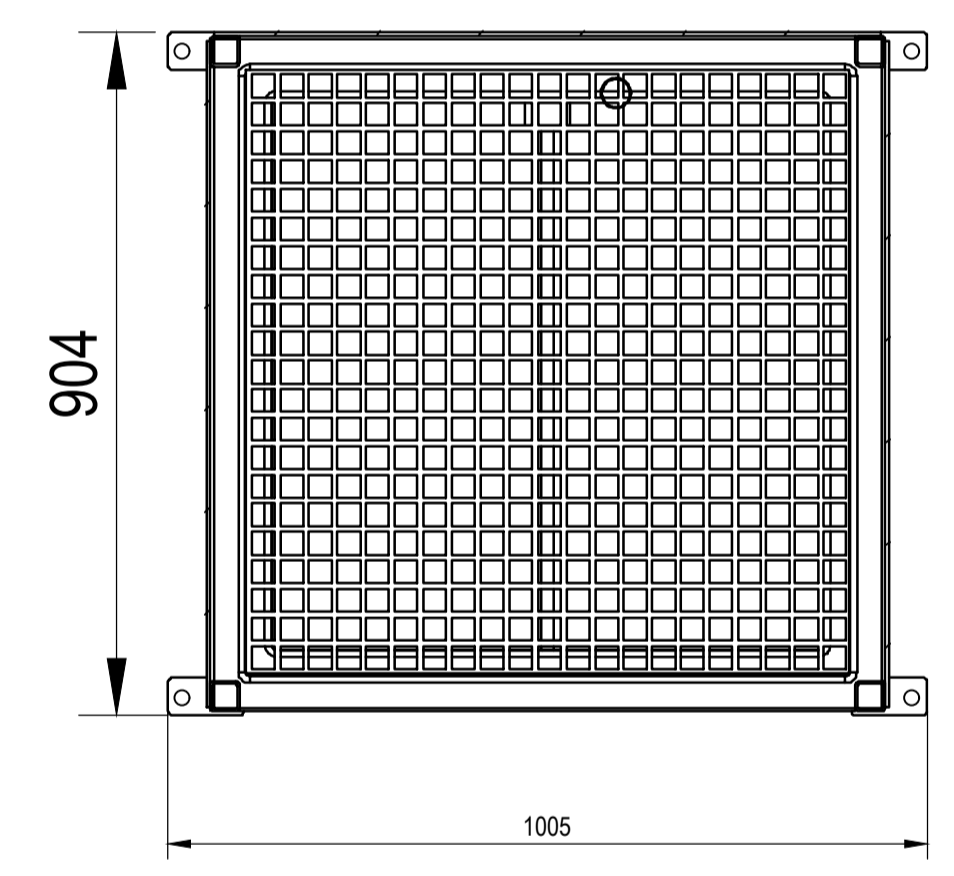

**SECTION A-A**  
SCALE 1:20

 

SCOTTISH WATER HEALTH AND SAFETY INFORMATION																			
IN ADDITION TO THE HAZARDS NORMALLY ASSOCIATED WITH THE TYPES OF WORK DETAILED ON THIS DRAWING, PLEASE NOTE THE FOLLOWING:																			
<b>CONSTRUCTION PHASE</b>																			
RESIDUAL RISK THAT COULD NOT BE OBVIOUS TO A 'COMPETENT CONTRACTOR'		ACTION REQUIRED TO CONTROL THE RESIDUAL RISK																	
<b>SW OPs ACCESS - HORI, VERT, PEDESTRIAN, VEHICLE/PLANT</b>																			
POINTS REQUIRING ACCESS:		METHOD OF ACCESS:																	
<b>SW OPs HANDLING/LIFTING STRATEGY</b>																			
ITEMS REQUIRING HANDLING:		METHOD OF HANDLING:																	
IT IS ASSUMED THAT ALL WORKS WILL BE CARRIED OUT BY A COMPETENT PERSON WORKING, WHERE APPROPRIATE, TO AN APPROVED SAFE SYSTEM OF WORK																			
<table border="1"> <thead> <tr> <th>Rev</th> <th>Description</th> <th>Drawn</th> <th>Chk'd</th> <th>Rev'd</th> <th>App'd</th> <th>Date</th> </tr> </thead> <tbody> <tr> <td>P01</td> <td>For Information</td> <td>DZ</td> <td>SJF</td> <td>SJF</td> <td>RW</td> <td>01/11/23</td> </tr> </tbody> </table>						Rev	Description	Drawn	Chk'd	Rev'd	App'd	Date	P01	For Information	DZ	SJF	SJF	RW	01/11/23
Rev	Description	Drawn	Chk'd	Rev'd	App'd	Date													
P01	For Information	DZ	SJF	SJF	RW	01/11/23													

**Scottish Water**  
 THE BRIDGE  
 6 BUCHANAN GATE,  
 GLASGOW, G3 6FB  
 TEL: 0800 0778778  
 Trusted to serve Scotland

CALEDONIA WATER ALLIANCE  
 1<sup>st</sup> FLOOR, BUCHANAN TOWER,  
 BUCHANAN BUSINESS PARK,  
 CUMBERNAULD ROAD,  
 STEPPS,  
 GLASGOW, G33 6HZ  
 TEL: 0141 212 6610

Scale:	Status:	Suitability:
	S2	Suitable for information

Project Title  
 Plan to Cowie Pipeline

Drawing Title  
 Planning Application  
 Eye Wash General Arrangement

Ellipse Equipment No.  
 Ellipse Plant No. Autocode No. 520685

Drawing No. 5206850000-CWA-XX-XX-DR-C-750003 REV. P01