

- NOTES:**
1. ALL DIMENSIONS IN MILLIMETRES AND ALL LEVELS IN METRES UNLESS SHOWN OTHERWISE.
 2. ALL DIMENSIONS AND LEVELS TO BE CHECKED ON SITE AND ANY DISCREPANCIES IDENTIFIED SHOULD BE REPORTED TO THE DESIGN ENGINEER PRIOR TO COMMENCEMENT OF WORK.
 3. ALL LEVELS IN METRES (m) ABOVE ORDNANCE DATUM (AOD).

- LEGEND:**
- RED LINE BOUNDARY NEW DEVELOPMENT
AREA = 0.055 ha
 - BLUE LINE BOUNDARY SW LAND OWNERSHIP
AREA = 0.889 ha

- REFERENCES:**
- 5206850000-CWA-XX-XX-DR-C-710002 - PLANNING APPLICATION SITE PLAN
 - 5206850000-CWA-XX-XX-DR-C-720001 - PLANNING APPLICATION ELEVATIONS
 - 5206850000-CWA-XX-XX-DR-C-750001 - PLANNING APPLICATION MCC KIOSK GENERAL ARRANGEMENT
 - 5206850000-CWA-XX-XX-DR-C-750002 - PLANNING APPLICATION DOSING KIOSK GENERAL ARRANGEMENT
 - 5206850000-CWA-XX-XX-DR-C-750003 - PLANNING APPLICATION EYE WASH GENERAL ARRANGEMENT

| Rev | Description | Drawn | Chk'd | Rev'd | App'd | Date |
|-----|-----------------|-------|-------|-------|-------|----------|
| P01 | For Information | DZ | SJF | SJF | RW | 01/11/23 |

This drawing is the property of Scottish Water and must not be copied or used for any purpose other than that for which it is supplied without the written consent of Scottish Water.
Copyright © Scottish Water.

Scottish Water
Trusted to serve Scotland

SCOTTISH WATER
THE BRIDGE
6 BUCHANAN GATE,
GLASGOW, G3 6FB
TEL: 0800 0778778

CALEDONIA WATER ALLIANCE
1st FLOOR, BUCHANAN TOWER,
BUCHANAN BUSINESS PARK,
CUMBERNAULD ROAD,
STEPPES,
GLASGOW, G33 6HZ
TEL: 0141 212 6610



| | | |
|--------|---------|--------------------------|
| Scale: | Status: | Suitability: |
| | S2 | Suitable for information |

Project Title
Plan to Cowie Pipeline

Drawing Title
Planning Application
Site Location Plan

| | | |
|-----------------------|--------------|--------|
| Ellipse Equipment No. | Autocode No. | 520685 |
|-----------------------|--------------|--------|

| | |
|----------------------------------|------|
| Drawing No. | REV. |
| 5206850000-CWA-XX-XX-DR-C-710001 | P01 |

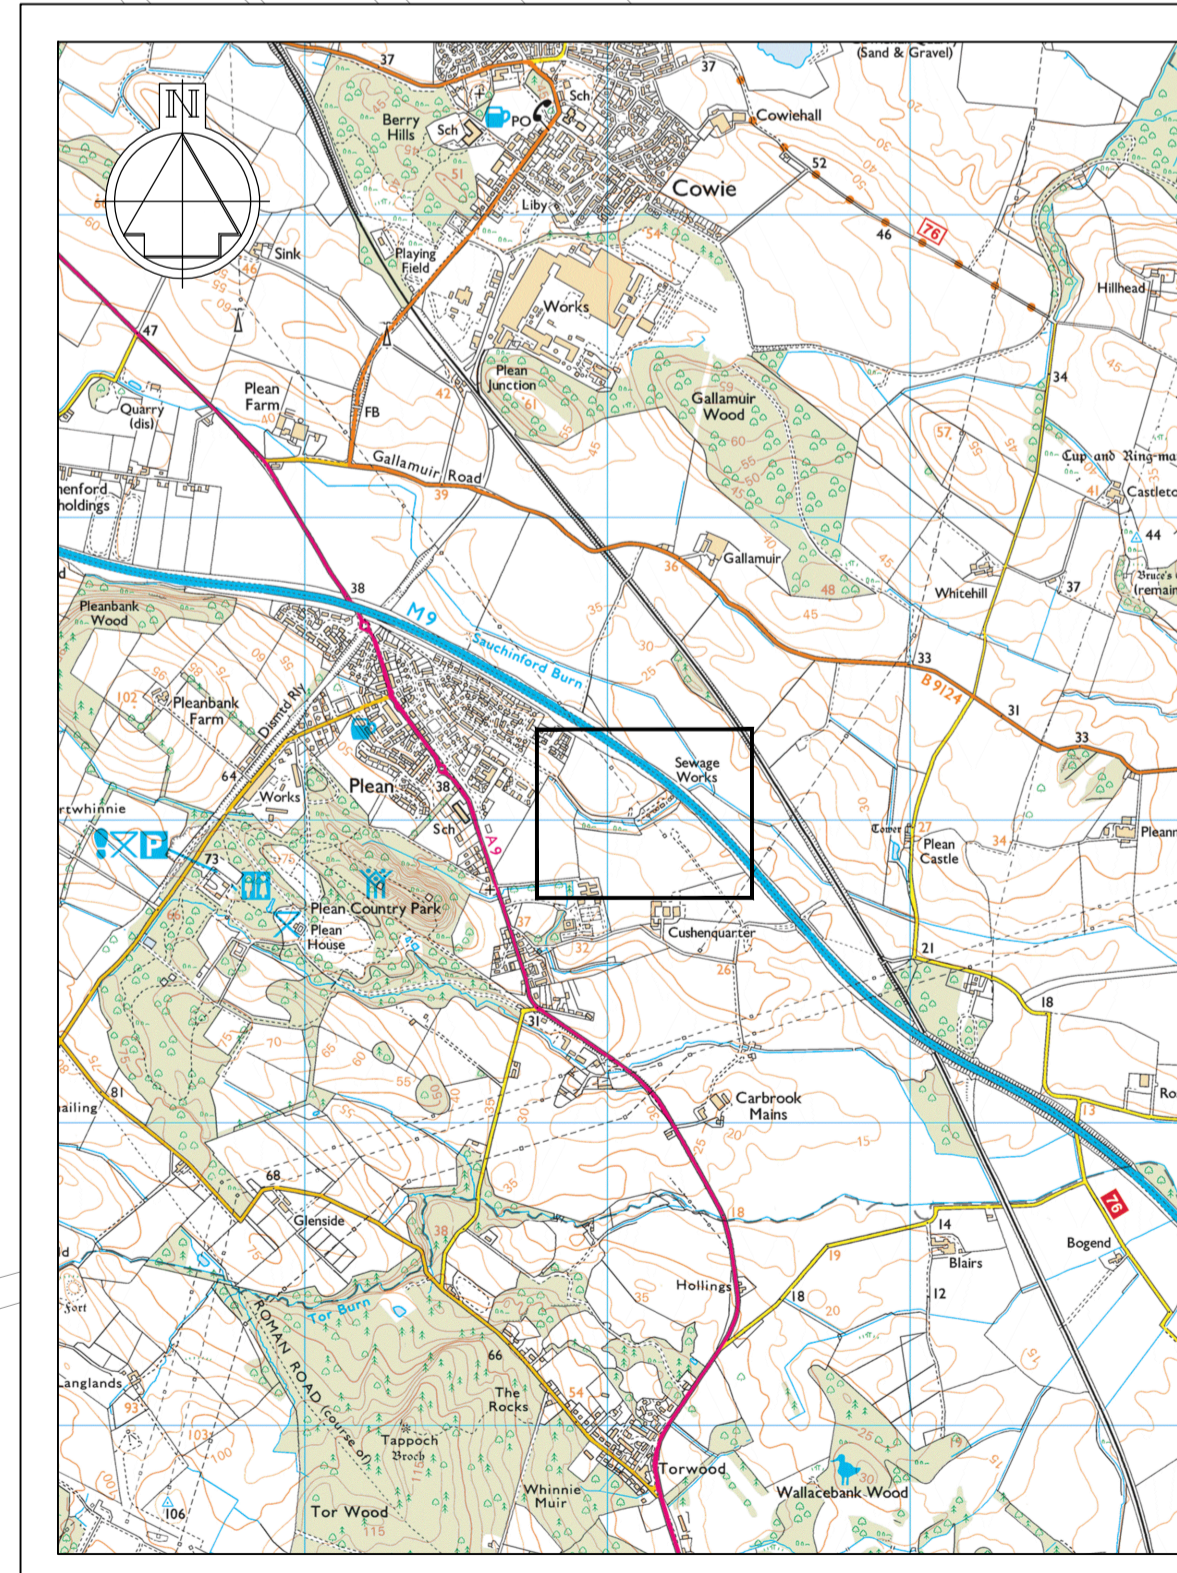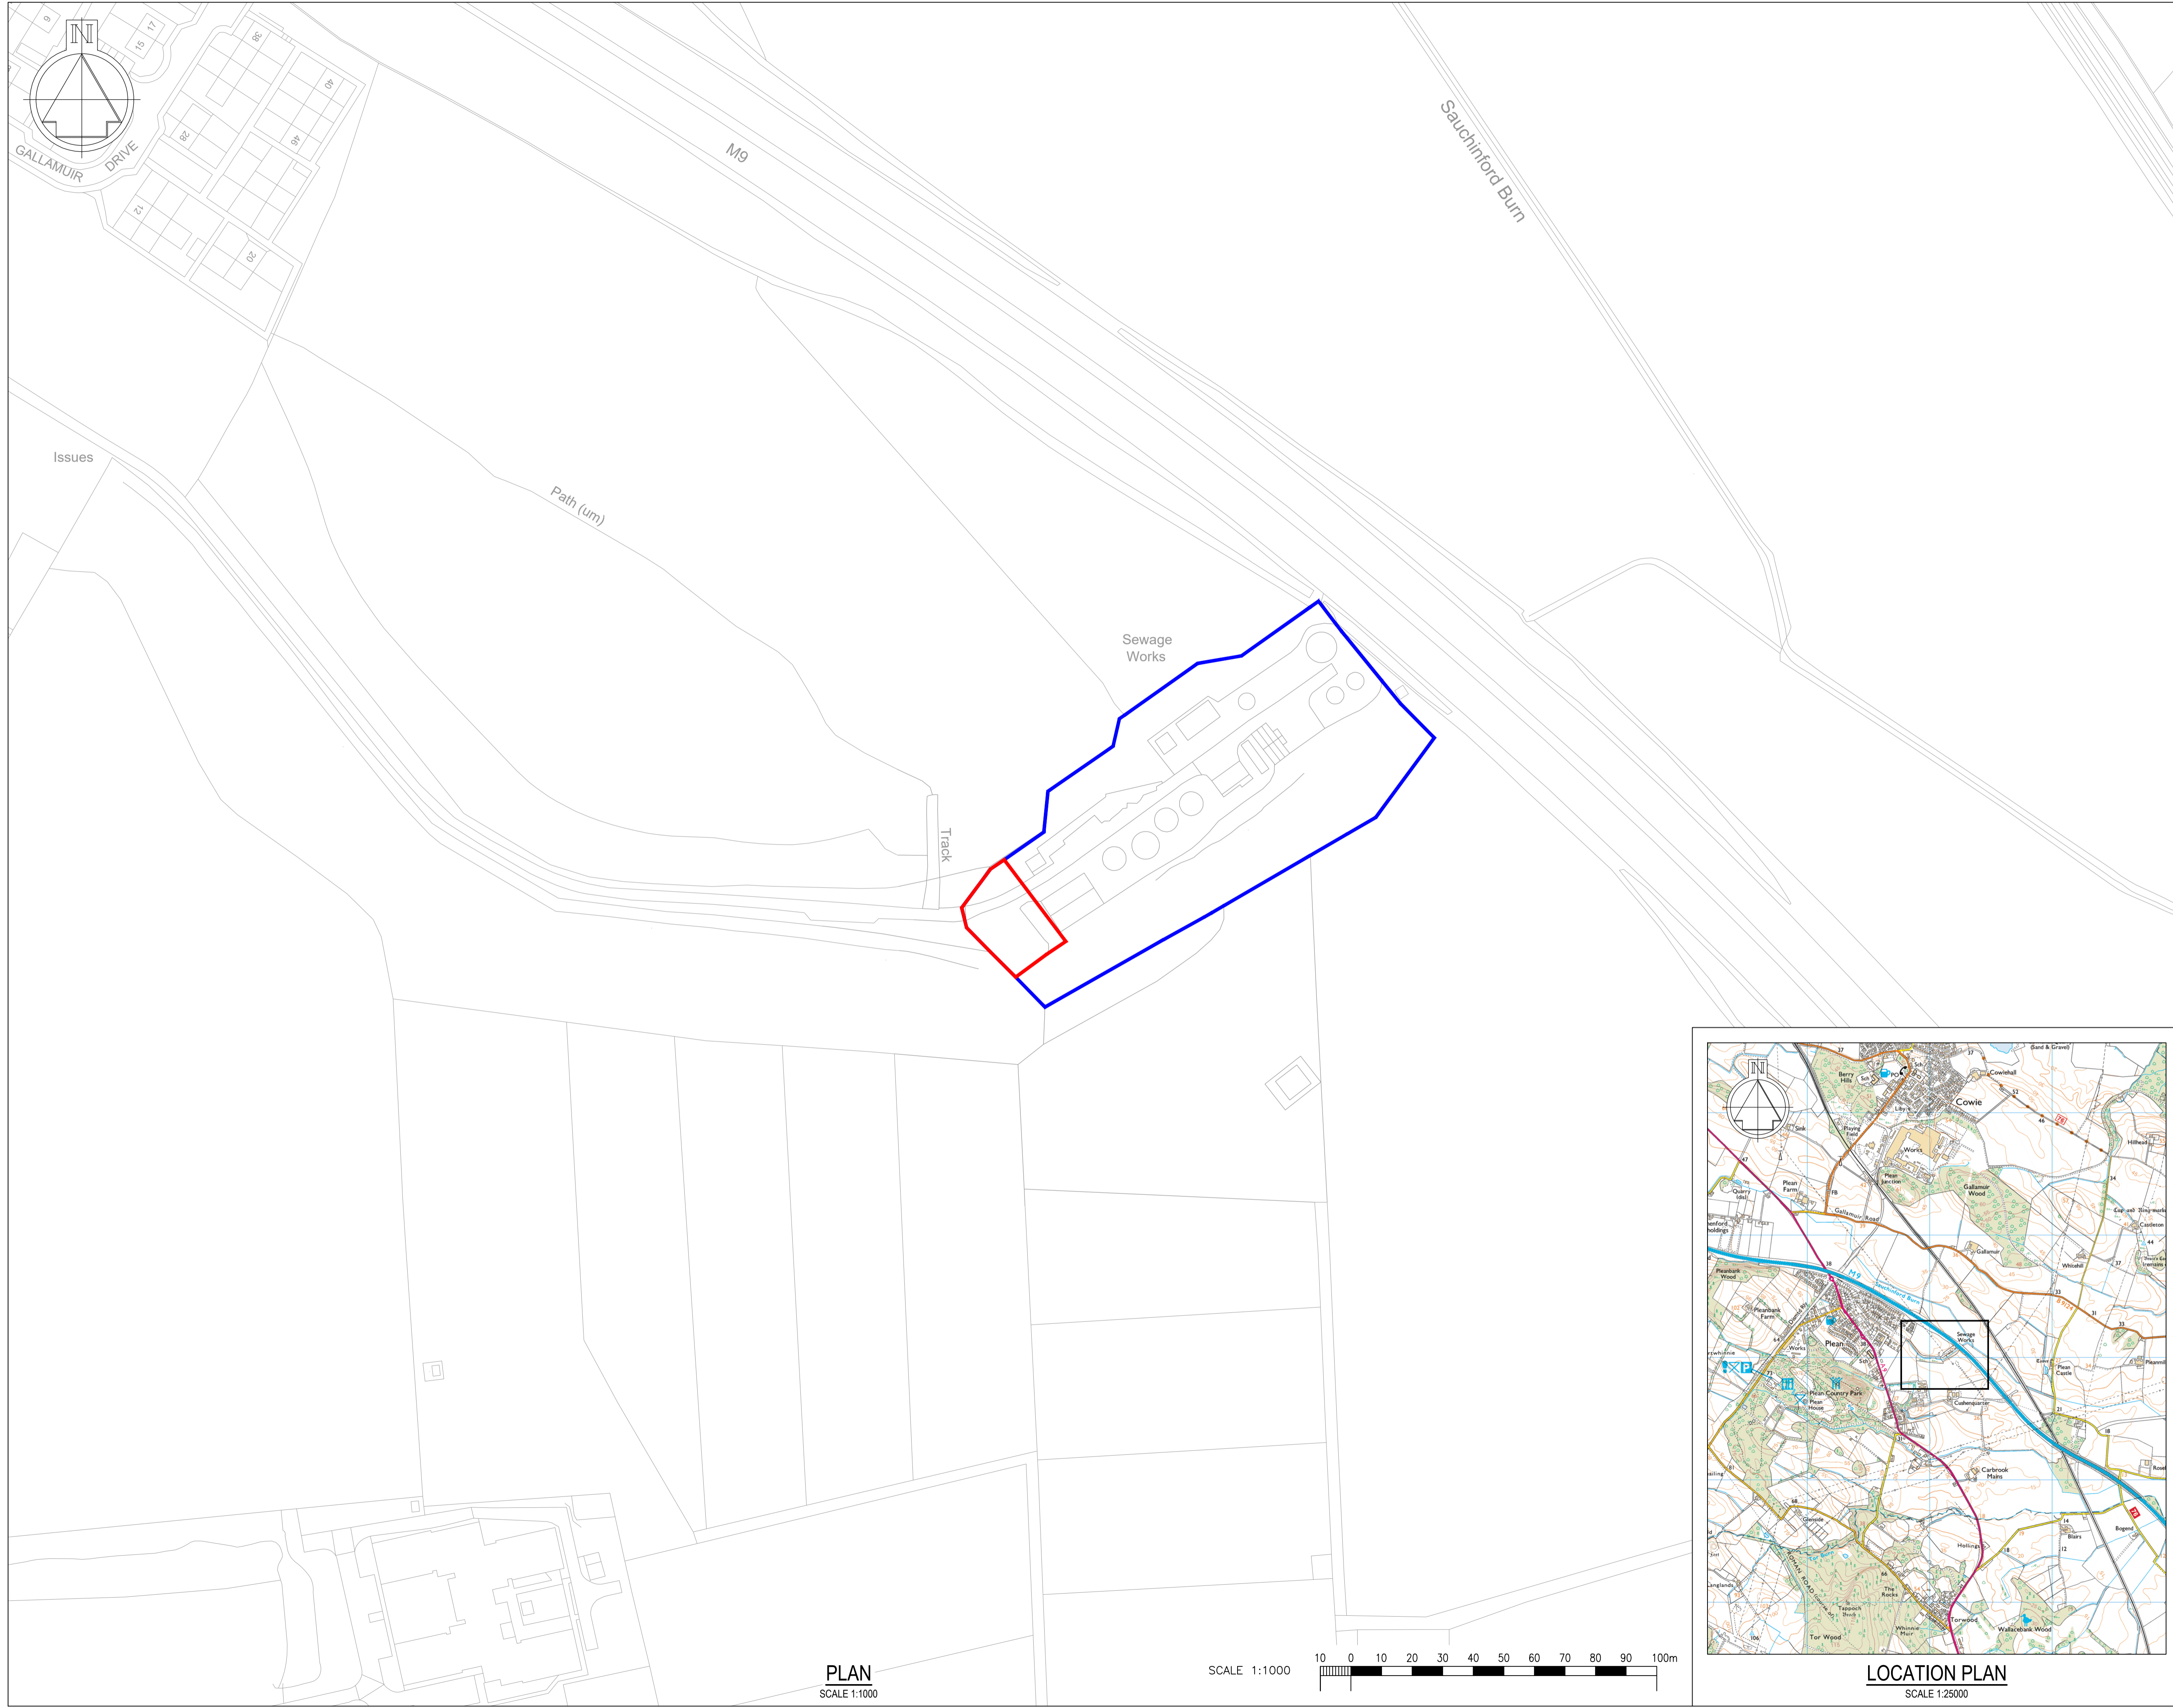

LOCATION PLAN
SCALE 1:25000

PLAN
SCALE 1:1000

