


NOTES GENERAL:

- Work to figured dimensions and relative position only, confirm to designer
- This drawing is to be read in conjunction with all relevant drawings, detailed specifications where applicable and all associated drawings in this series (if any)
- Any discrepancy on this drawing is to be reported immediately to Oakman Architecture Ltd for clarification
- The contractor is responsible for all temporary works and for the stability of the works in progress

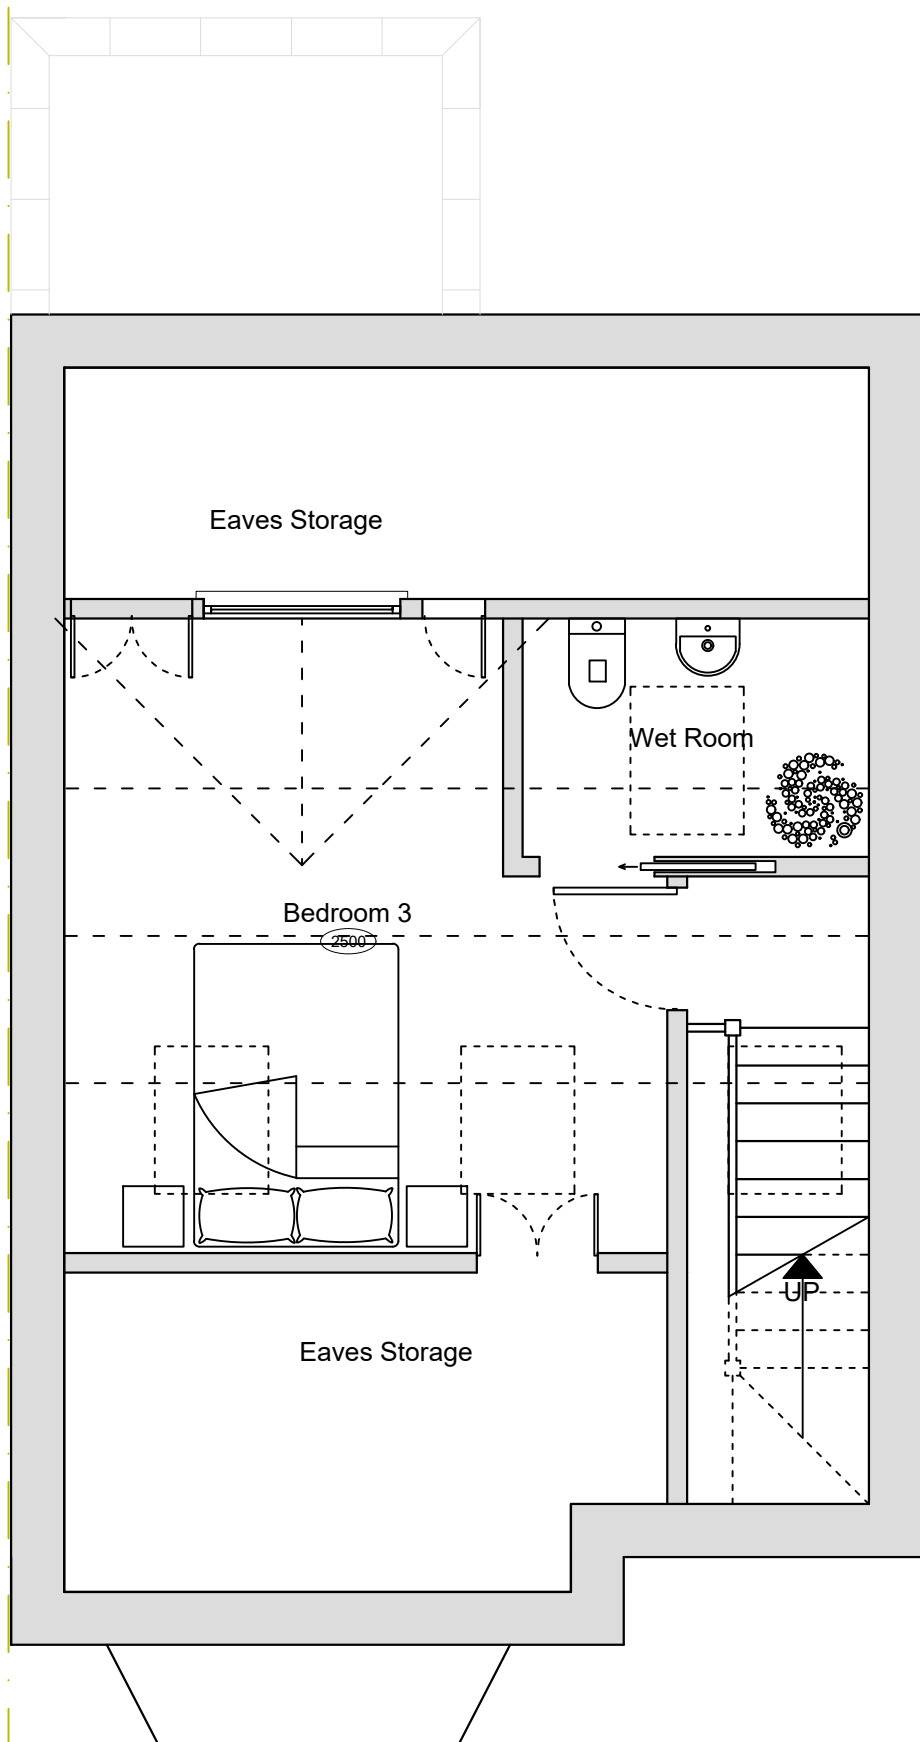

○ Second Floor Plan
1:50



	14.11.23	BJS			
Revision	Date	Drawn	Designer	Checked	Approved

Revision History

**OAKMAN
ARCHITECTURE.**

© Address:
7 Denham Way,
Denham
UB9 5AX

© Mob : 07787197752
E_mail : benjamin@oakmanltd.com

Project Address:
97 Cleveland Road,
Ealing
W13 0EN

Client:
Mr Mortimer

EXISTING

Drawing Number:
2267-PD-003

Scales:
1:50 © A3

Rev. No.

—