





Proposed Ground Floor Layout Plan - 1:50

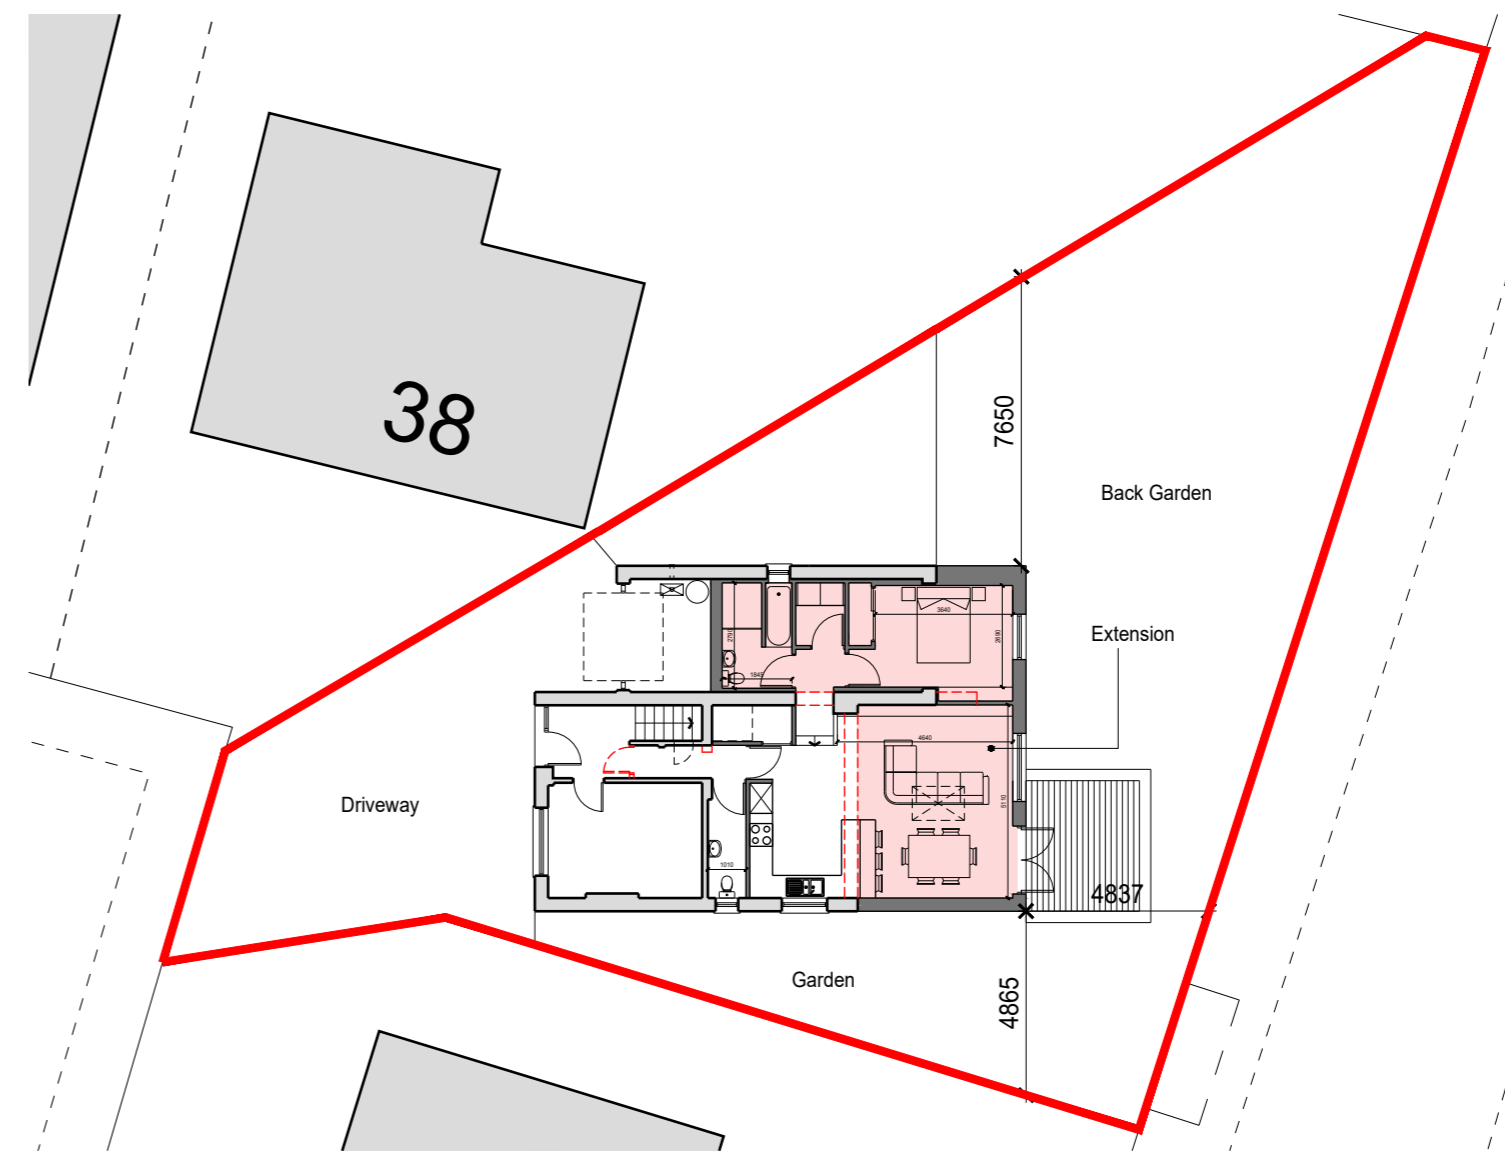

Proposed Site Layout Plan - 1:200

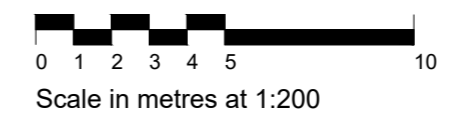


Scale in metres at 1:200




South West Elevation

Roof - Single ply flat roof membrane
 Wall - White Smooth Cement Render
 Windows / Doors - White uPVC to match existing.

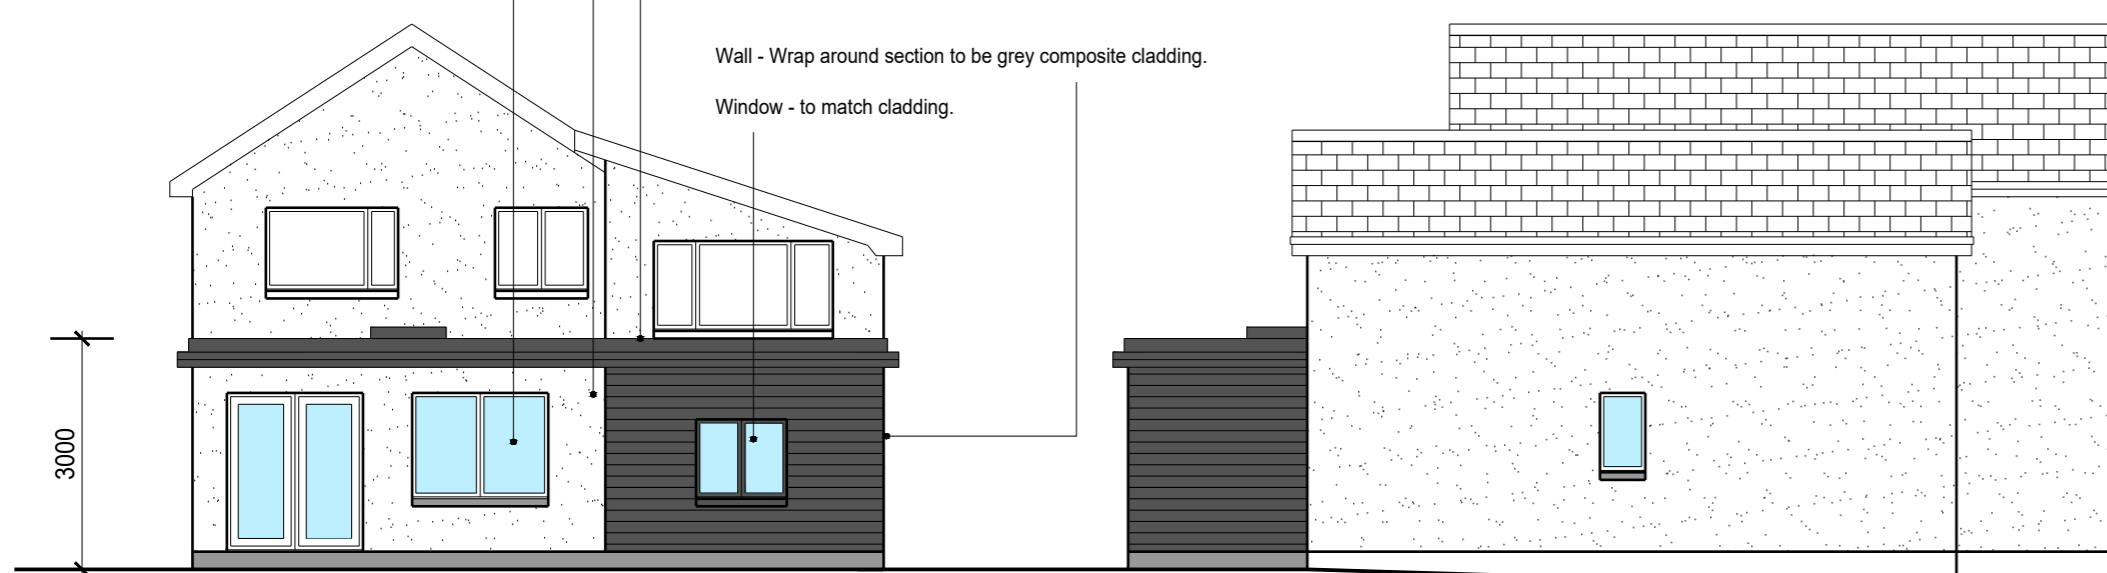


North East Elevation - 1:100

North West Elevation - 1:100

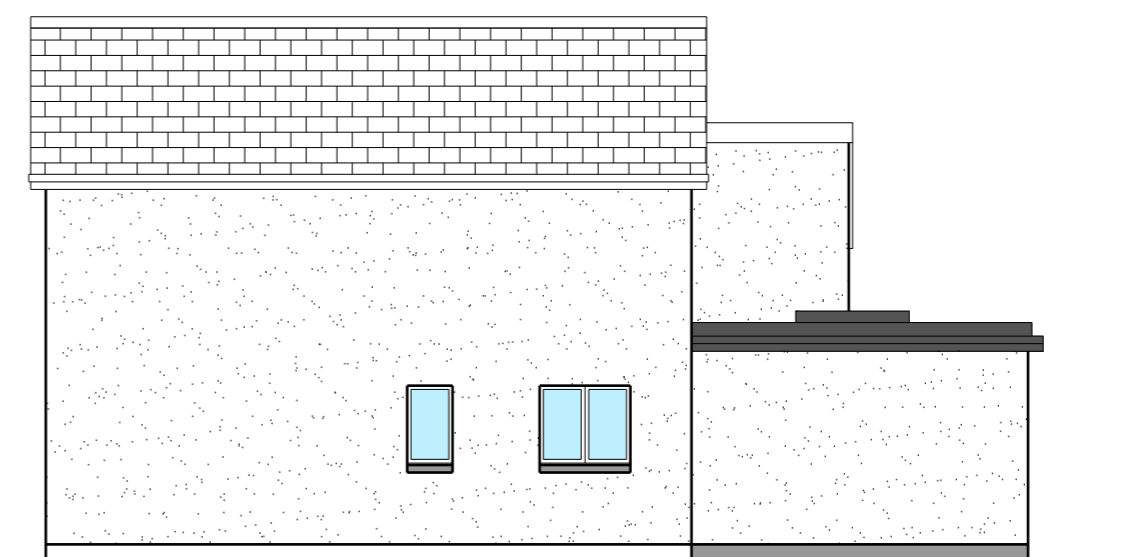

South East Elevation - 1:100

 

Scale in metres at 1:100

Key:

	ex. Wall / Partition
	Proposed Wall / Partition
	Wall / Partition to be removed

B	Nov'23	JS	Elevations corrected.
A	Nov'23	JS	Levels amended / woodburning stove removed.
REV	DATE	INTLS	AMENDMENT
DRAWING TITLE			
Proposed Ground Floor Layout			
PROJECT: Extension			
LOCATION: 39 Broadlands, Carnoustie			
CLIENT: Ms L Rees &			
DATE:	Jul'23	SCALE:	as noted @ A3
JOB No:	0118	SERIES:	D
DWG No:	D01B		