



39 Broadlands, Carnoustie

SIME DESIGN

ARCHITECTURAL SERVICES

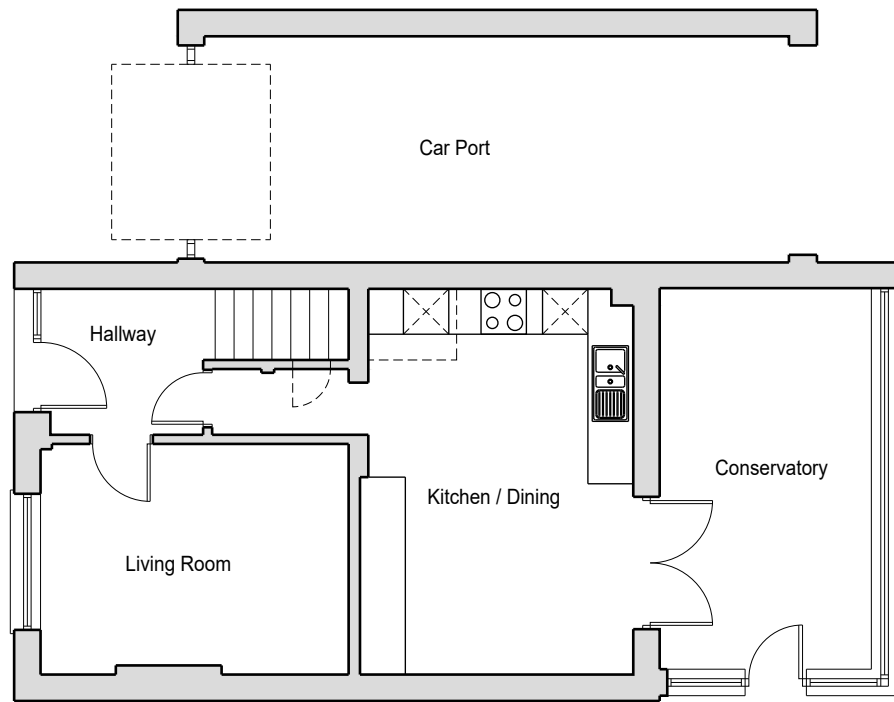

Ground Floor Layout

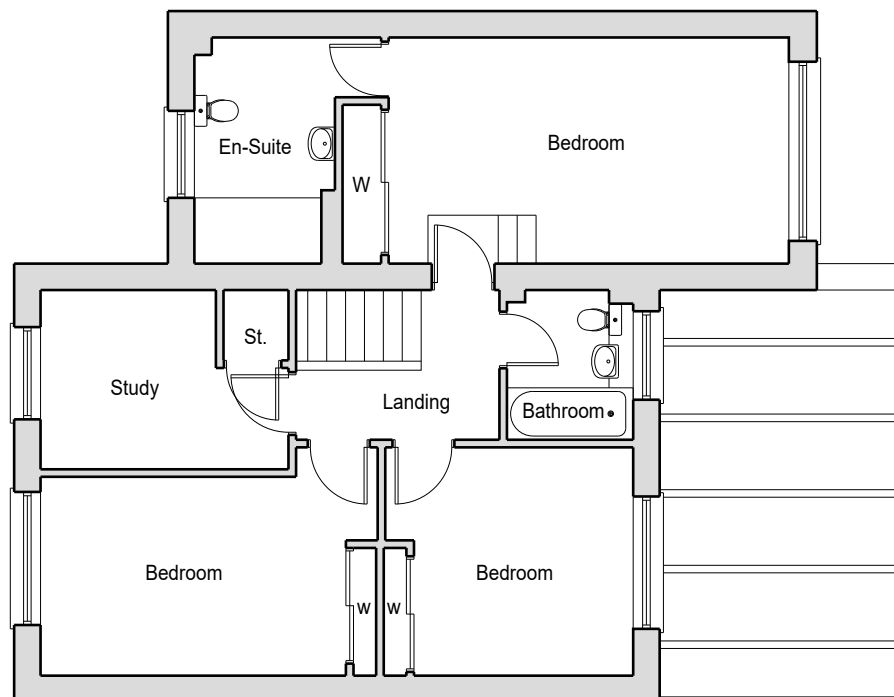


First Floor Layout (no alterations proposed)

Existing Layout Plans




South West Elevation

North East Elevation

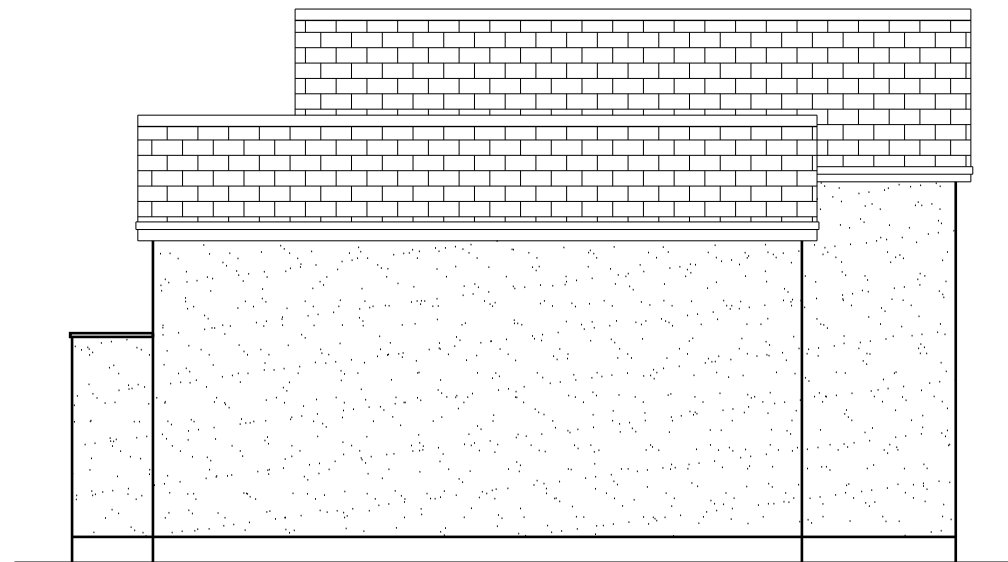

North West Elevation

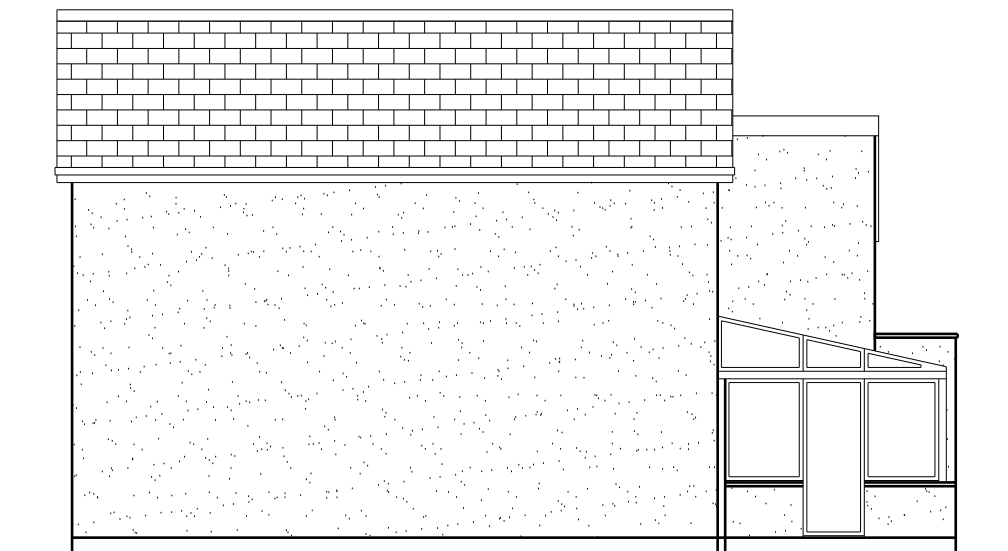

South East Elevation



Scale in metres at 1:100

REV	DATE	INTLS	AMENDMENT

DRAWING TITLE
Existing Layout Plans

PROJECT: Extension
 LOCATION: 39 Broadlands, Carnoustie
 CLIENT: Ms L Rees &
 DATE: Jul' 23 SCALE: as noted @ A3
 JOB No: 0118 SERIES: S DWG No: S_2