



J.W. Souttar
ARCHITECTURAL SERVICES
& BUILDING CONSTRUCTION

3a Clerk Street
Brechin, Angus
DD9 6AF

Telephone
Office: 01356 623435
Mobile: 07802 742226
Fax: 01356 625182

Email: reception@jwsouttar.com
Website: www.jwsouttar.com

TITLE
Proposed Alterations and
Extension at
6 Vaynes Park
Brechin

CLIENT
Mr & Mrs Harris


DESCRIPTION
Floor Plan and Elevations

DRAWING TYPE
Existing Layout



DWG No. EXL1/2249/22 SCALE -

DATE October 2022 REVISION -

REV.	DATE	ACTION
-	-	-

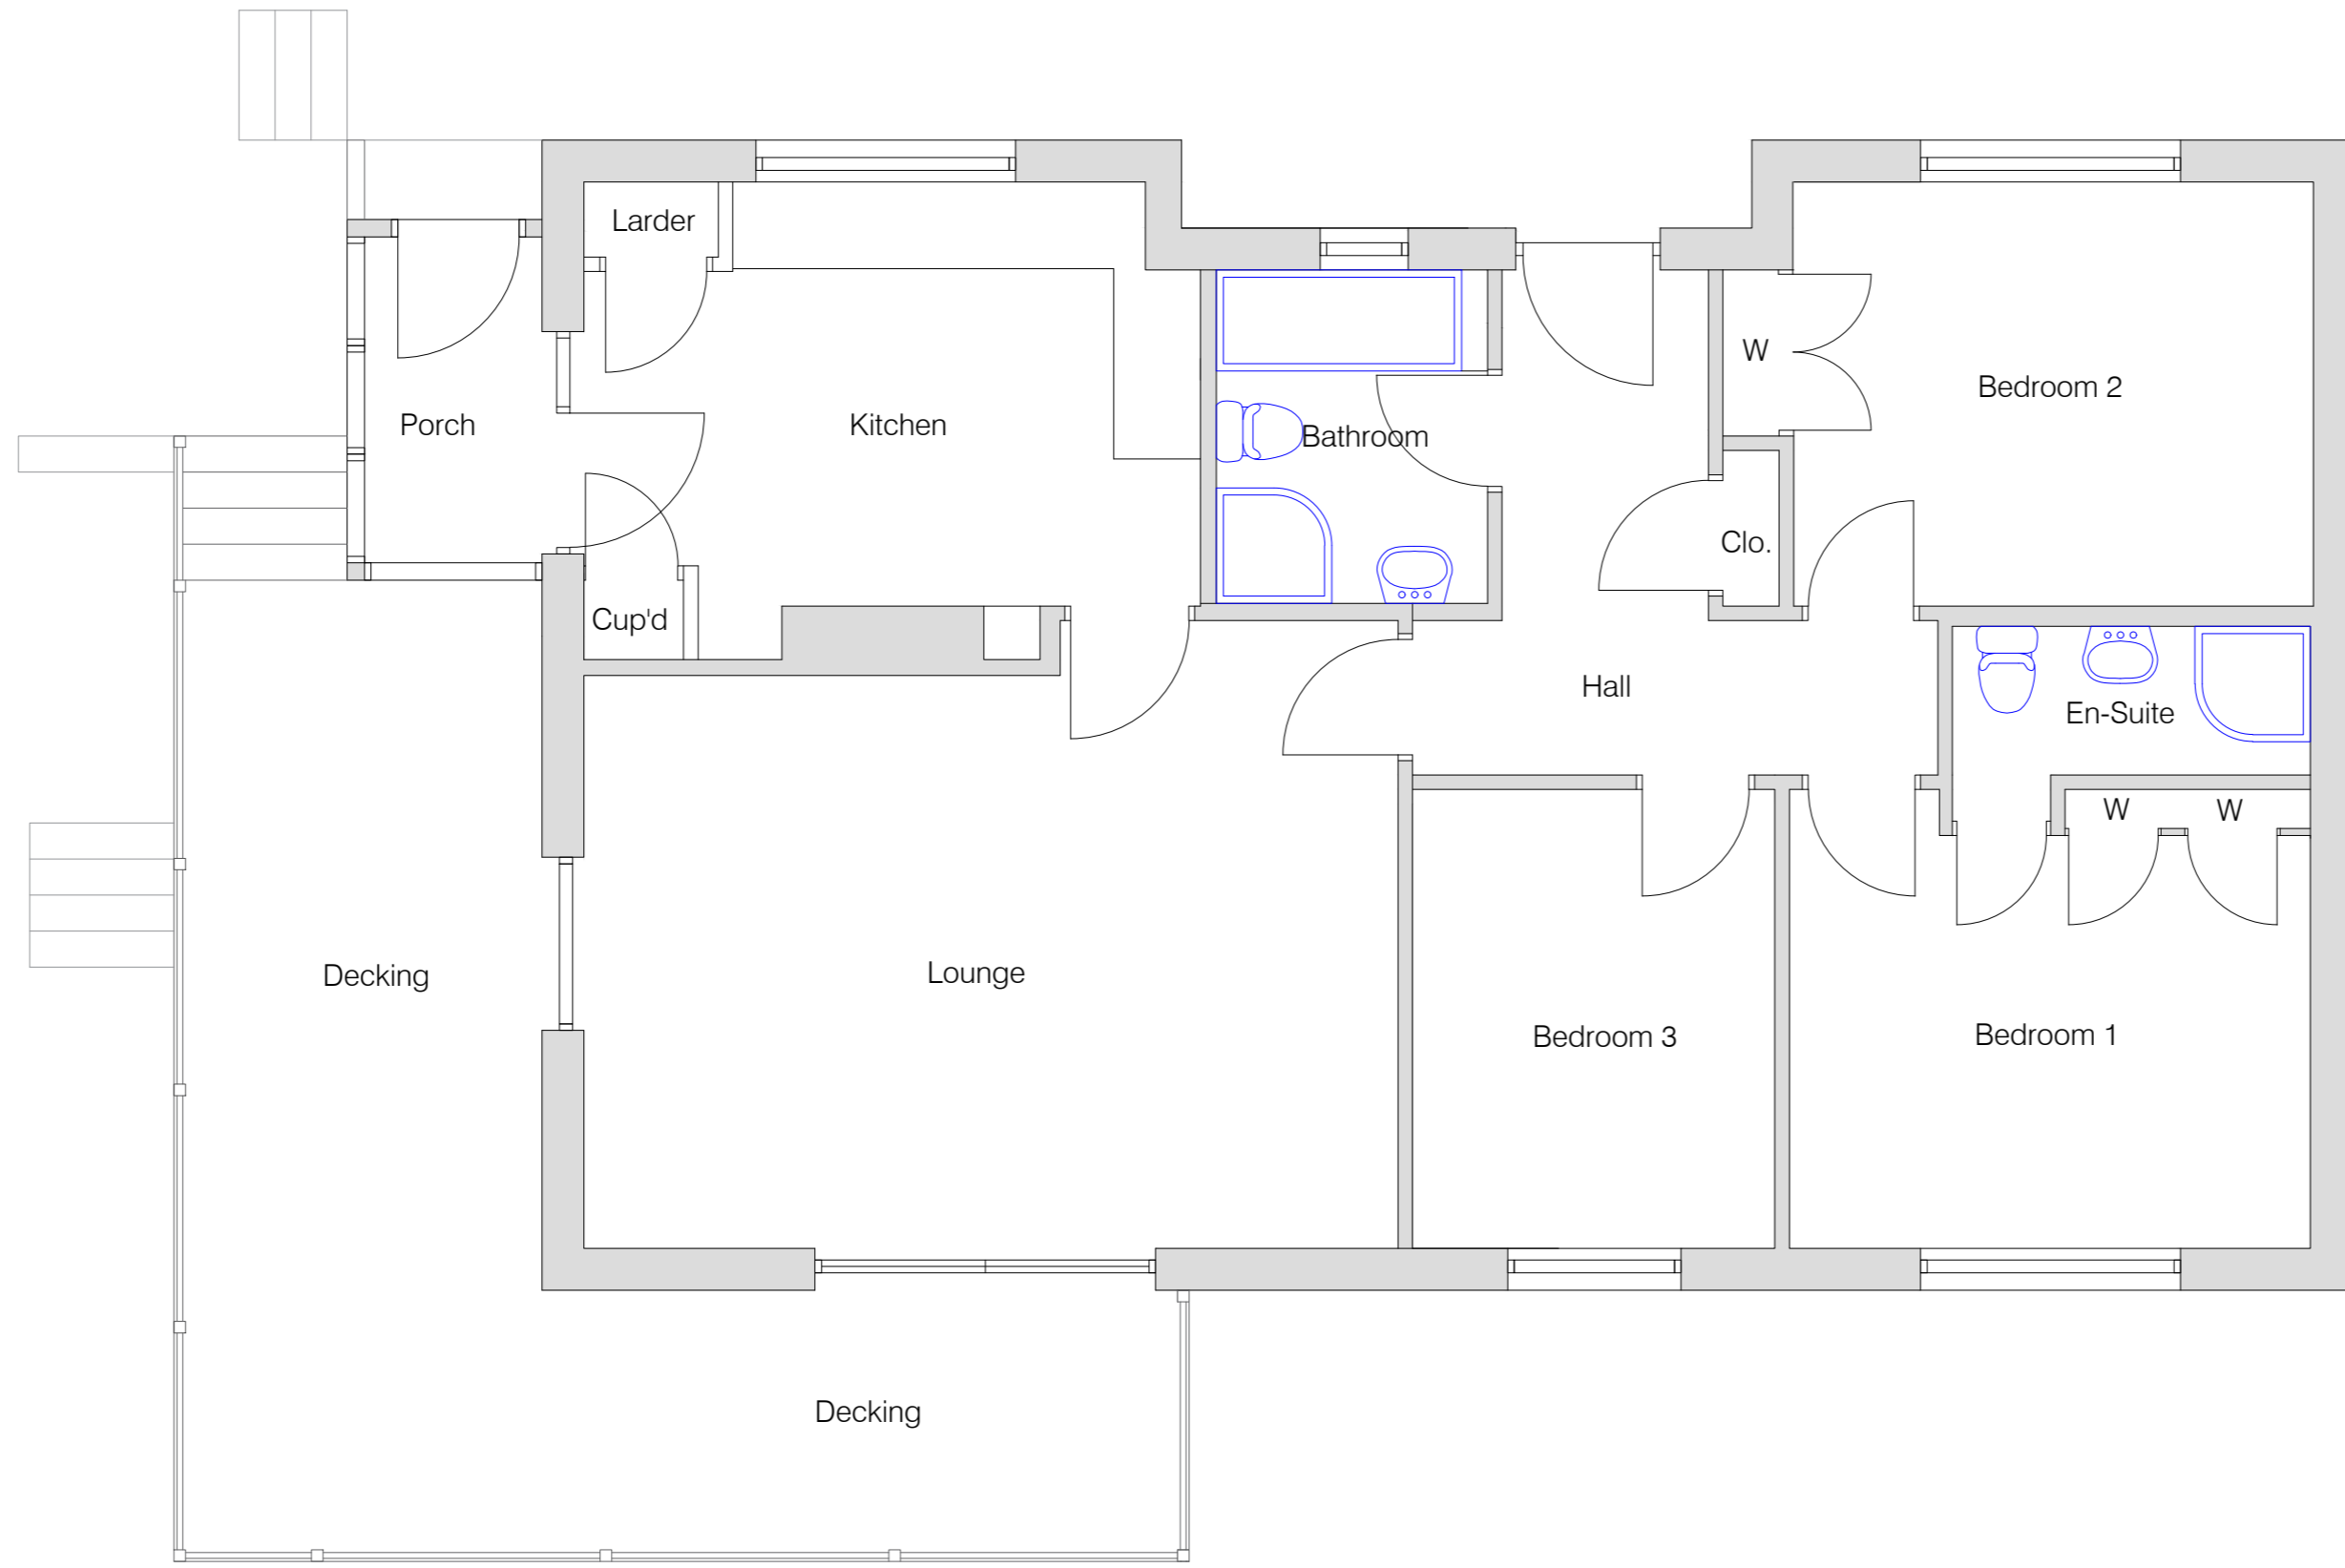


GROUND FLOOR PLAN 1:50

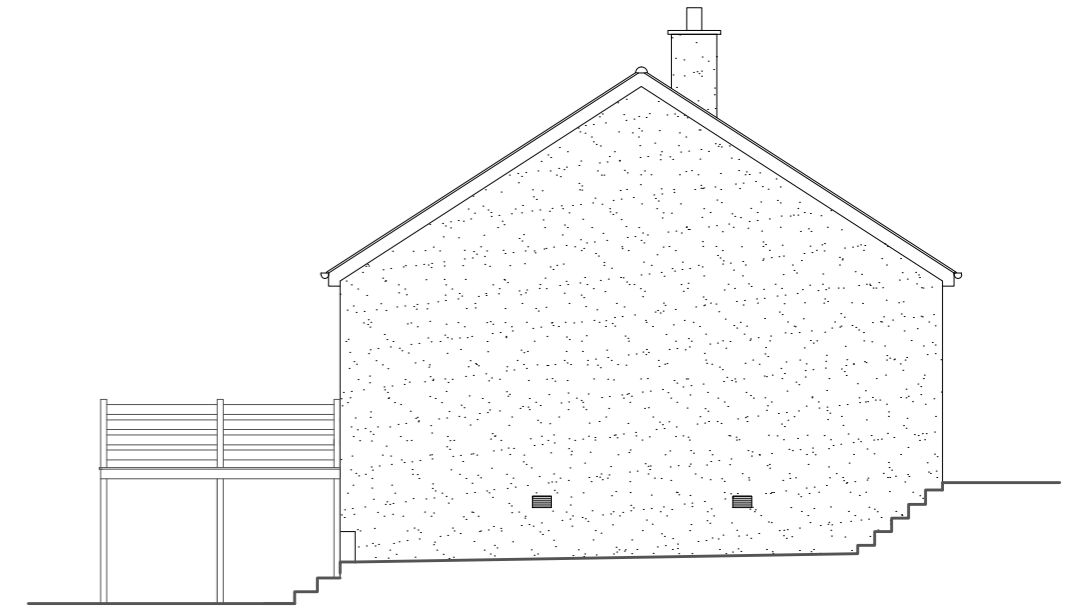 


EAST ELEVATION

1:100

 


SOUTH ELEVATION

1:100

 

NORTH ELEVATION

1:100

 

WEST ELEVATION

1:100

