



J.W. Souttar
ARCHITECTURAL SERVICES
& BUILDING CONSTRUCTION

3a Clerk Street
Brechin, Angus
DD9 6AF

Telephone
Office: 01356 623435
Mobile: 07802 742226
Fax: 01356 625182

Email: reception@jwsouttar.com
Website: www.jwsouttar.com

TITLE
Proposed Alterations and
Extension at
6 Vaynes Park
Brechin

CLIENT
Mr & Mrs Harris


DESCRIPTION
Site and Location Plans

DRAWING TYPE
Working Drawing 2pp

DWG No. SCALE
WD2PP/2249/22 -

DATE REVISION
November 2023 -

REV.	DATE	ACTION
-	-	-

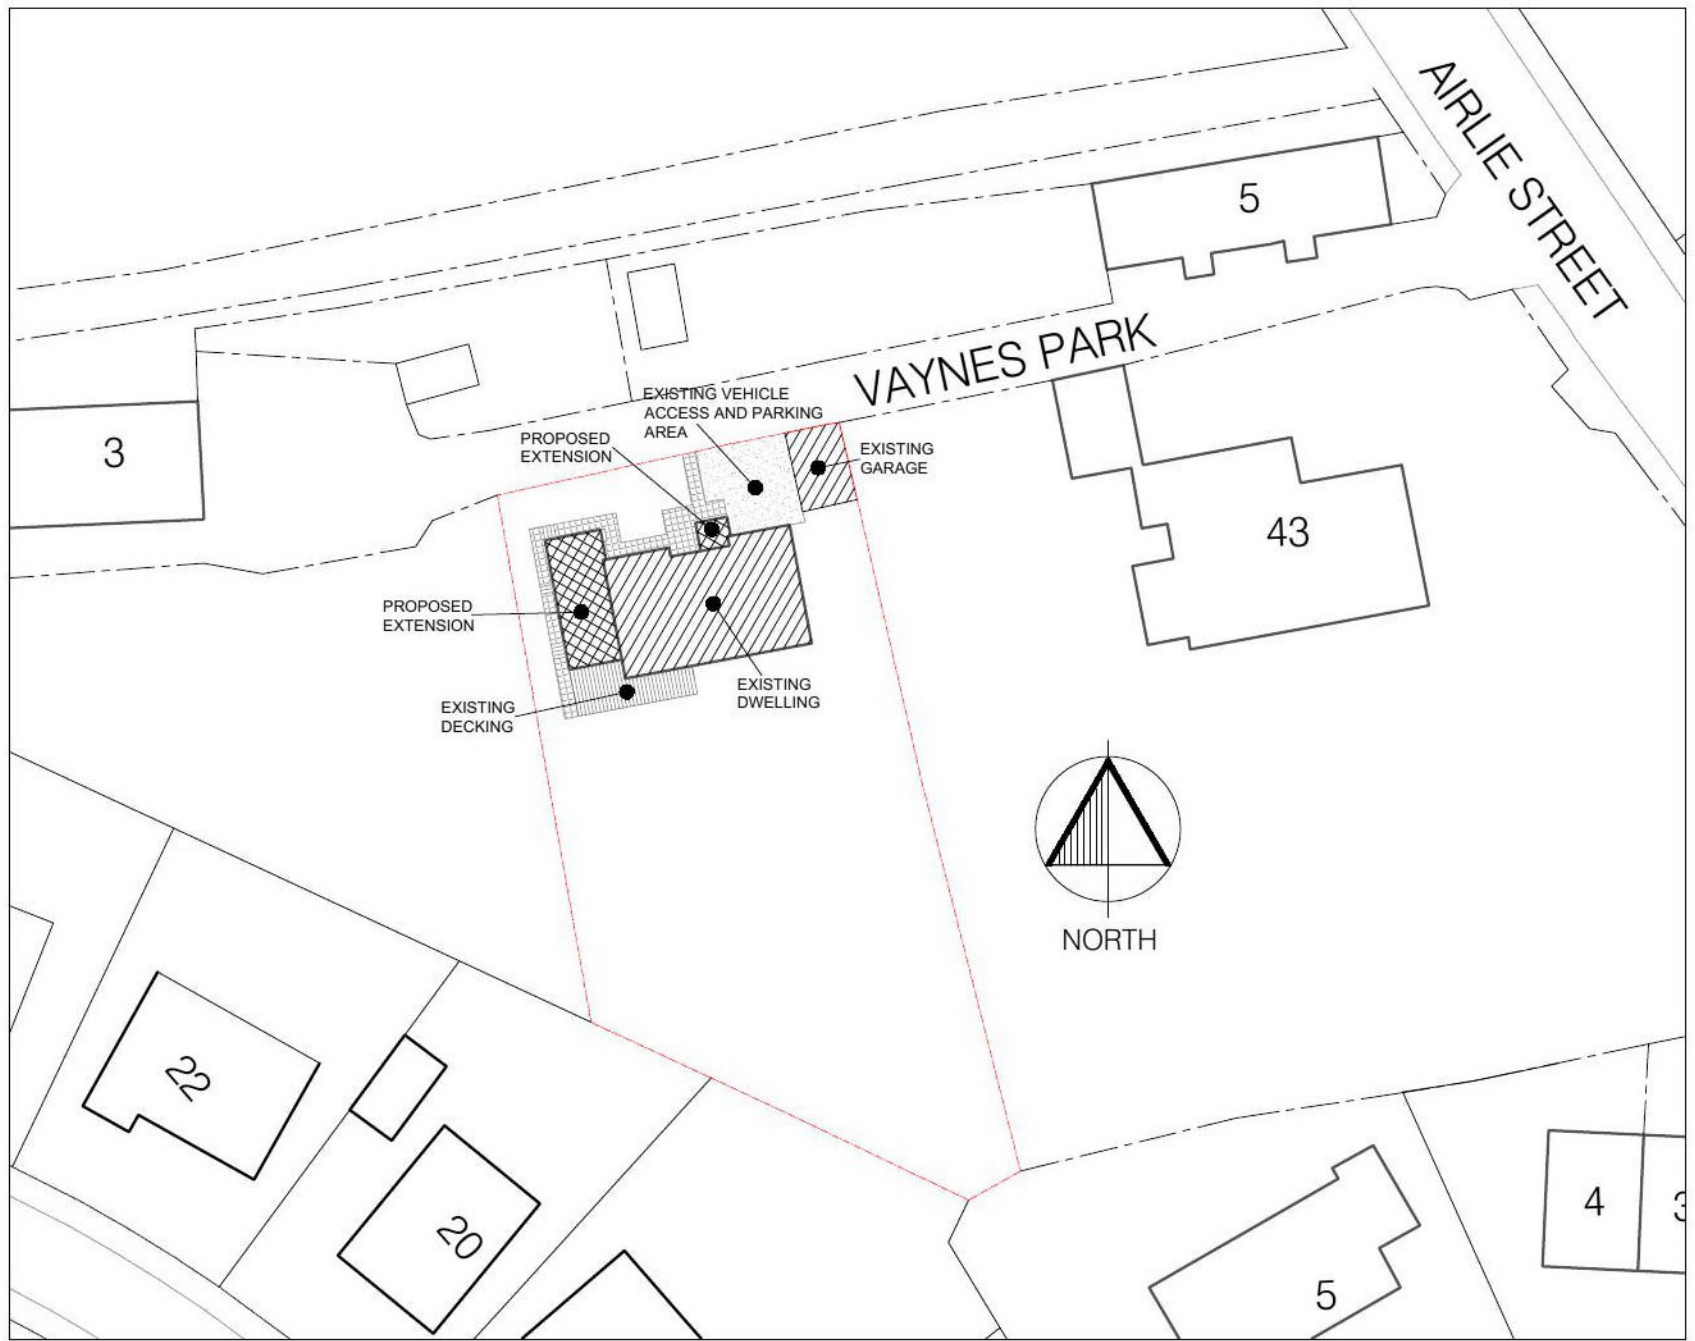

SITE PLAN 1:500
0 5 10 15 20 25 30 35 40
SCALE OF METRES = 1:500



LOCATION PLAN 1:1250
0 20 40 60 80 100
SCALE OF METRES = 1:1250

Contains Ordnance Survey data.
© Crown copyright and database right 2023. AC0000849494