




NORTH ELEVATION

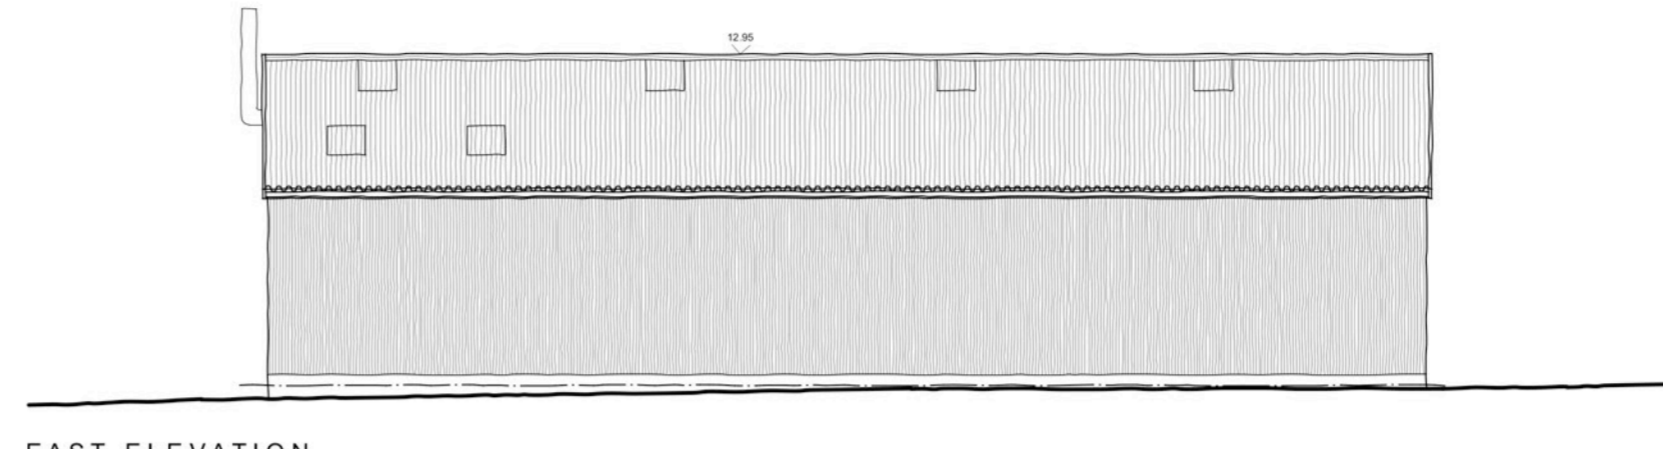


EAST ELEVATION

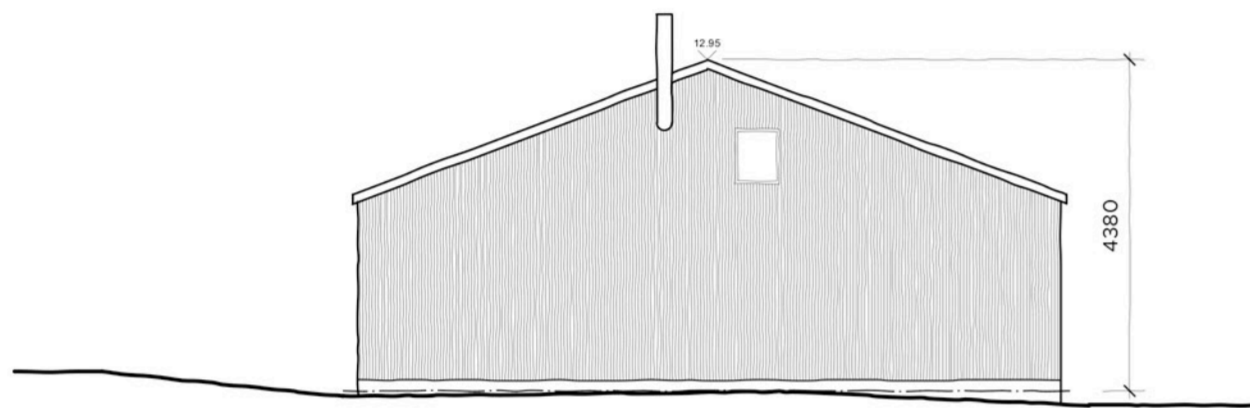


SOUTH ELEVATION

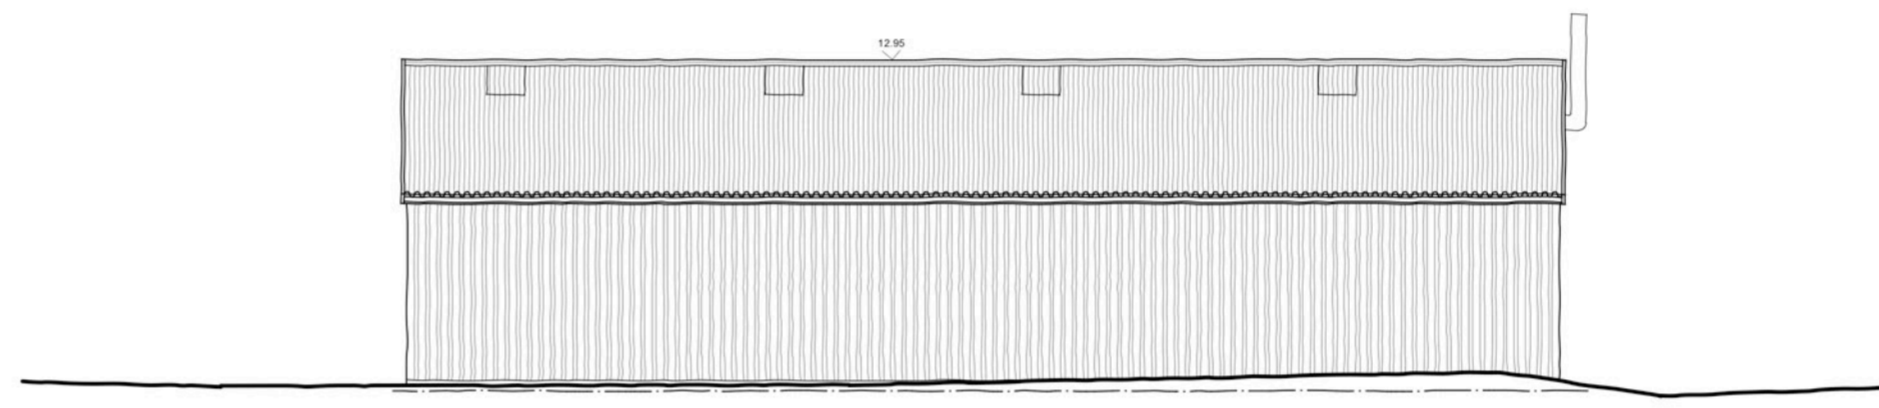


WEST ELEVATION

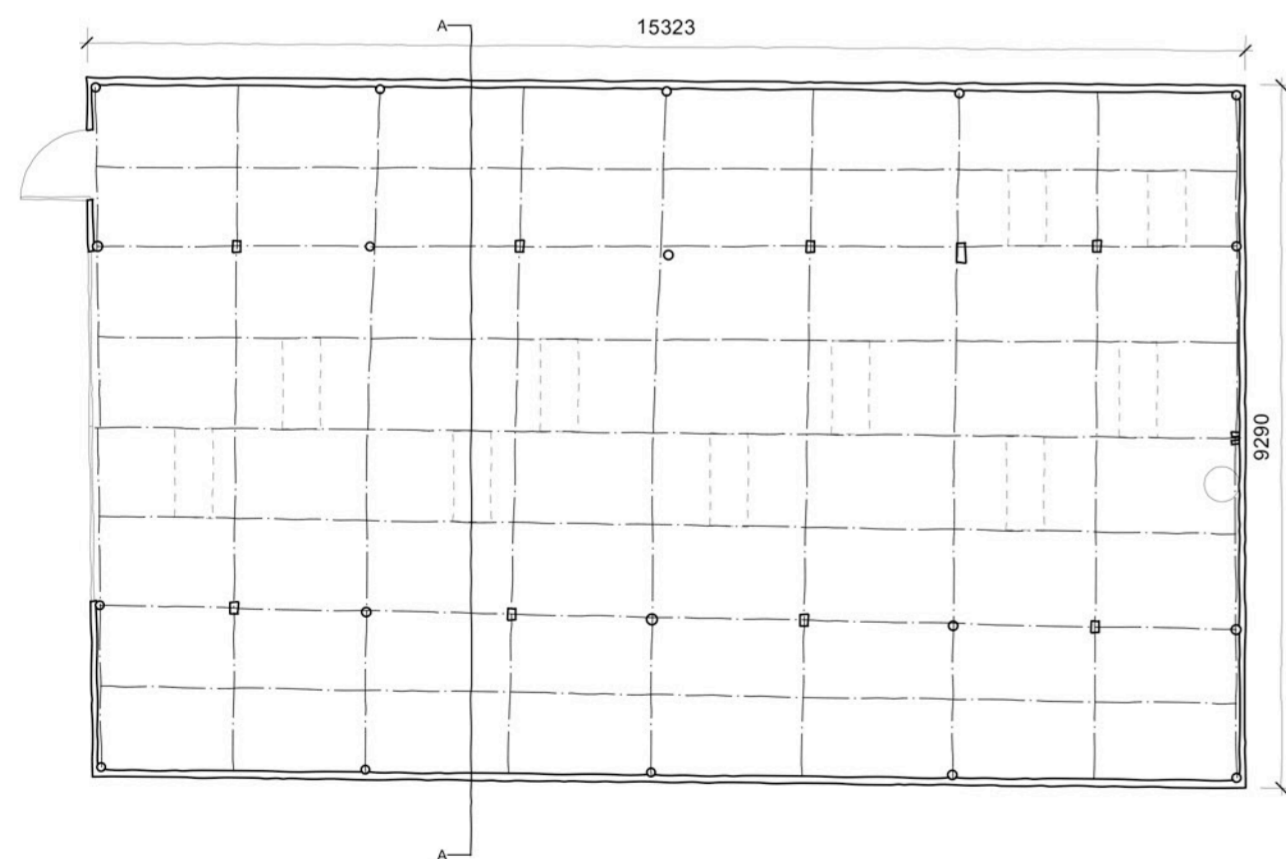

FLOOR PLAN

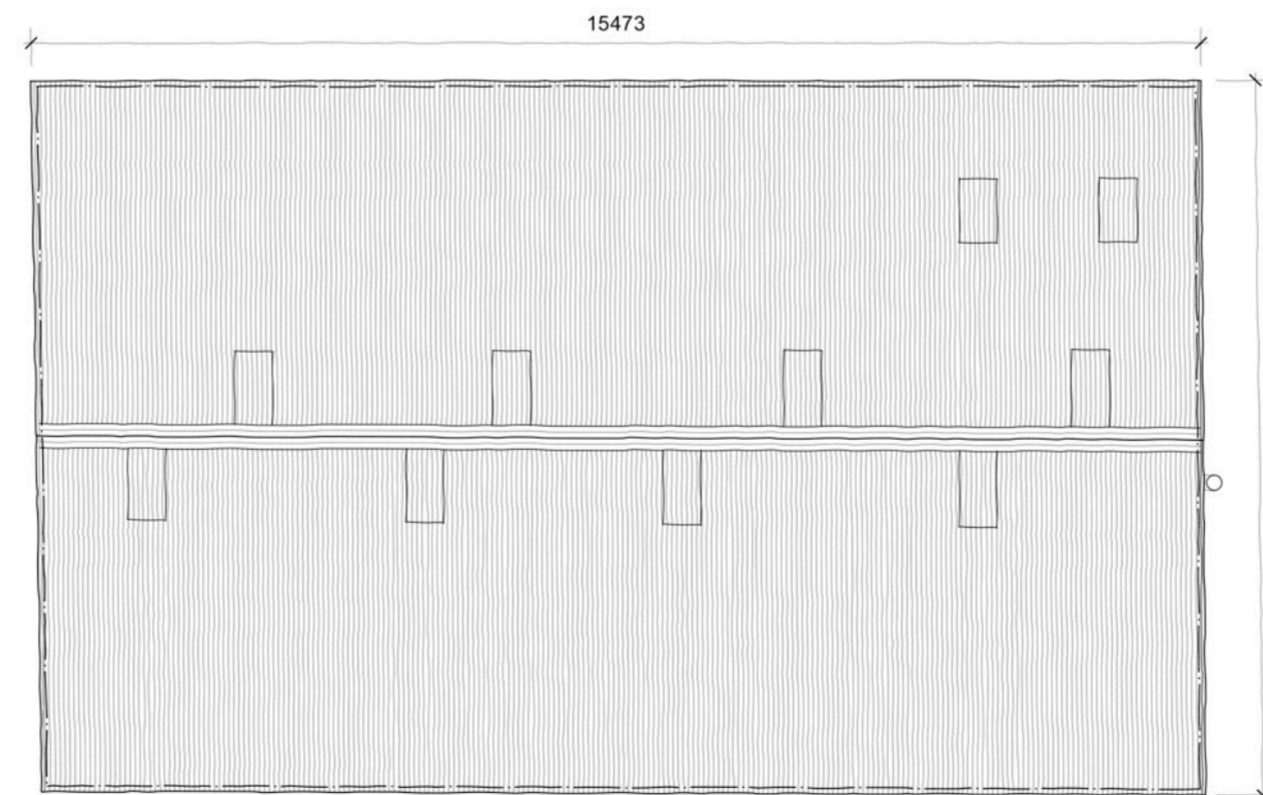

ROOF PLAN

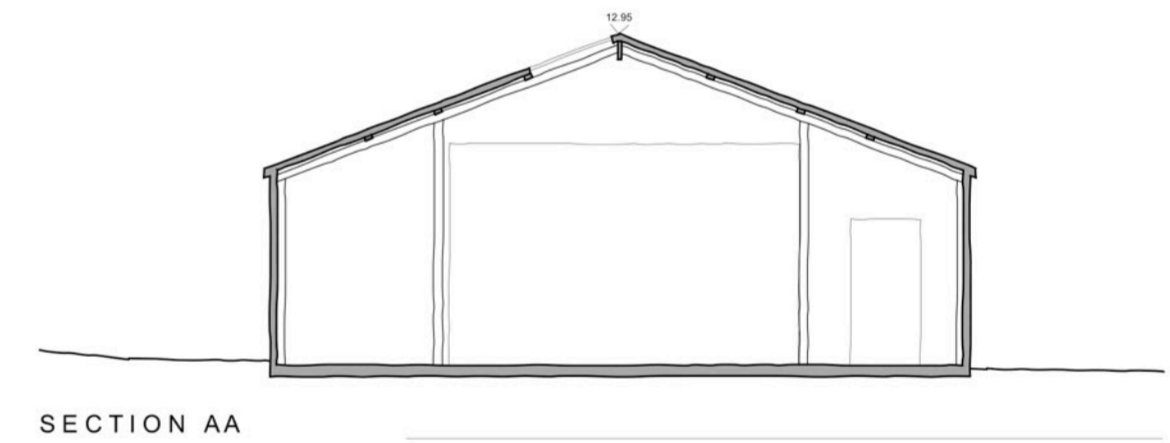

SECTION AA

REVISION	DESCRIPTION	DATE	DRAWN	CHECK
A	Amendment to notes	01/2020	MC	CW
B	Amendment to notes	03/2020	MC	CW
C	Planning application	03/2023	MC	CW

JOB NO: **5482** DRAWING NO: **SU_01** REVISION: **C**

TITLE: Existing Barn

SCALE: 1:100 SHEET SIZE: A2


ISSUE DATE: 11/2019

AUTHOR: MC CHECK: CW

PROJECT: PROPOSED CONVERSION
No.07 The Common, Little Blakenham
SUFFOLK IP8 4JX

CLIENT: Mrs. J. Knott

STATUS: SURVEY

 

Market Place / Hadleigh / Ipswich / Suffolk / IP7 5DN
T / 01473 827992 E / enquiries@wincer-architects.co.uk
Do not scale from drawing; work to figured dimensions only.
Copyright © Wincer Kievenaar Architects Limited
5482_SU01C Survey.vwx