


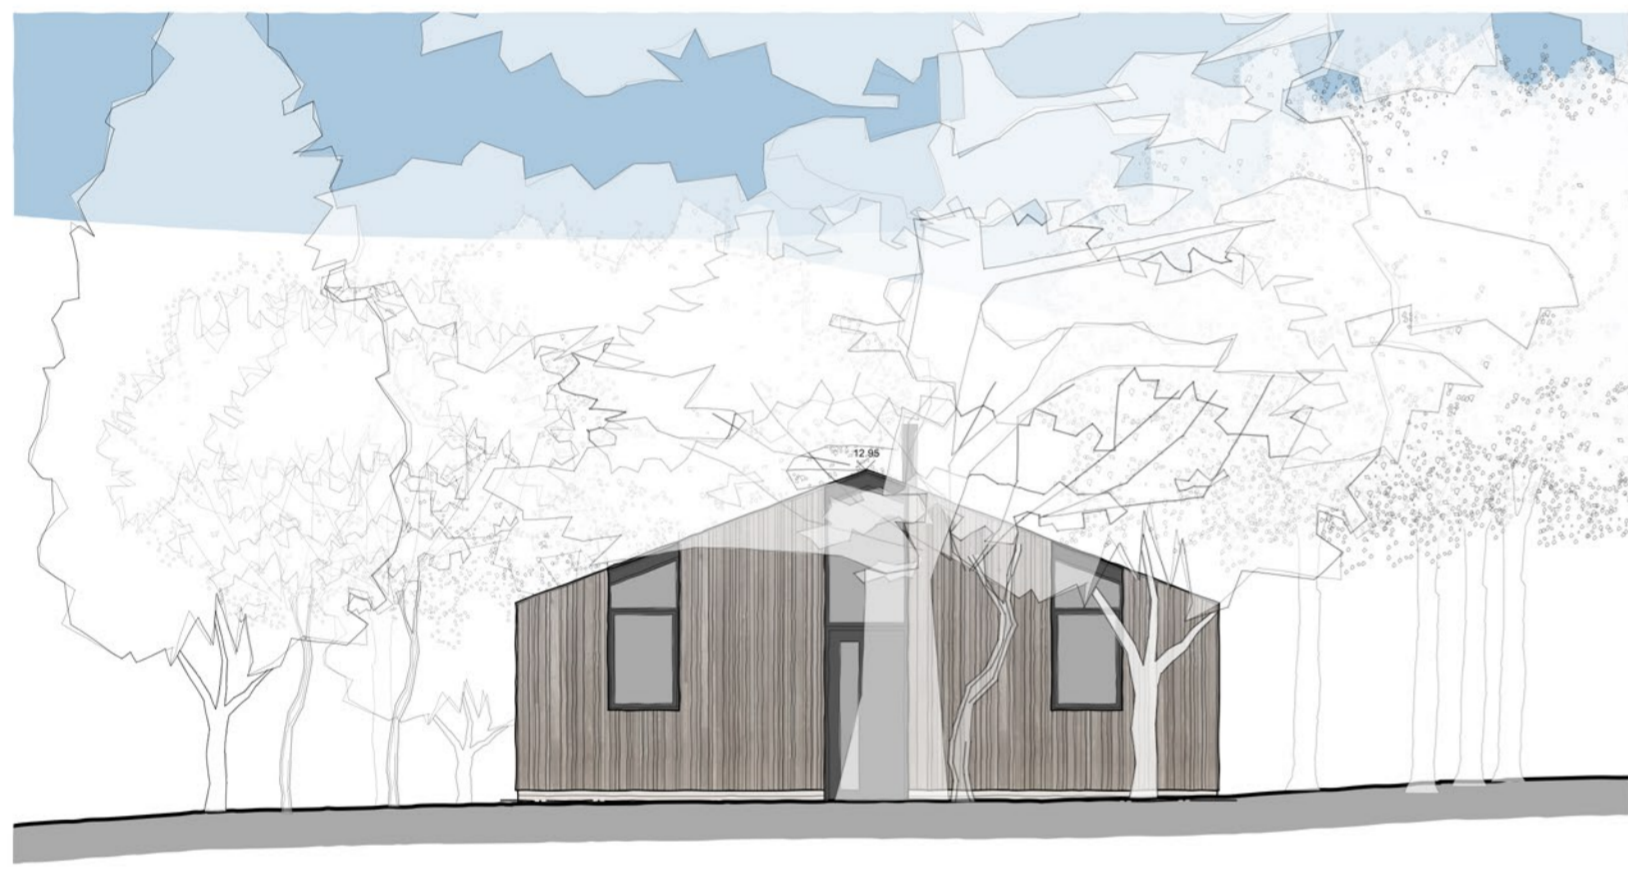


SOUTH ELEVATION




EAST ELEVATION




NORTH ELEVATION

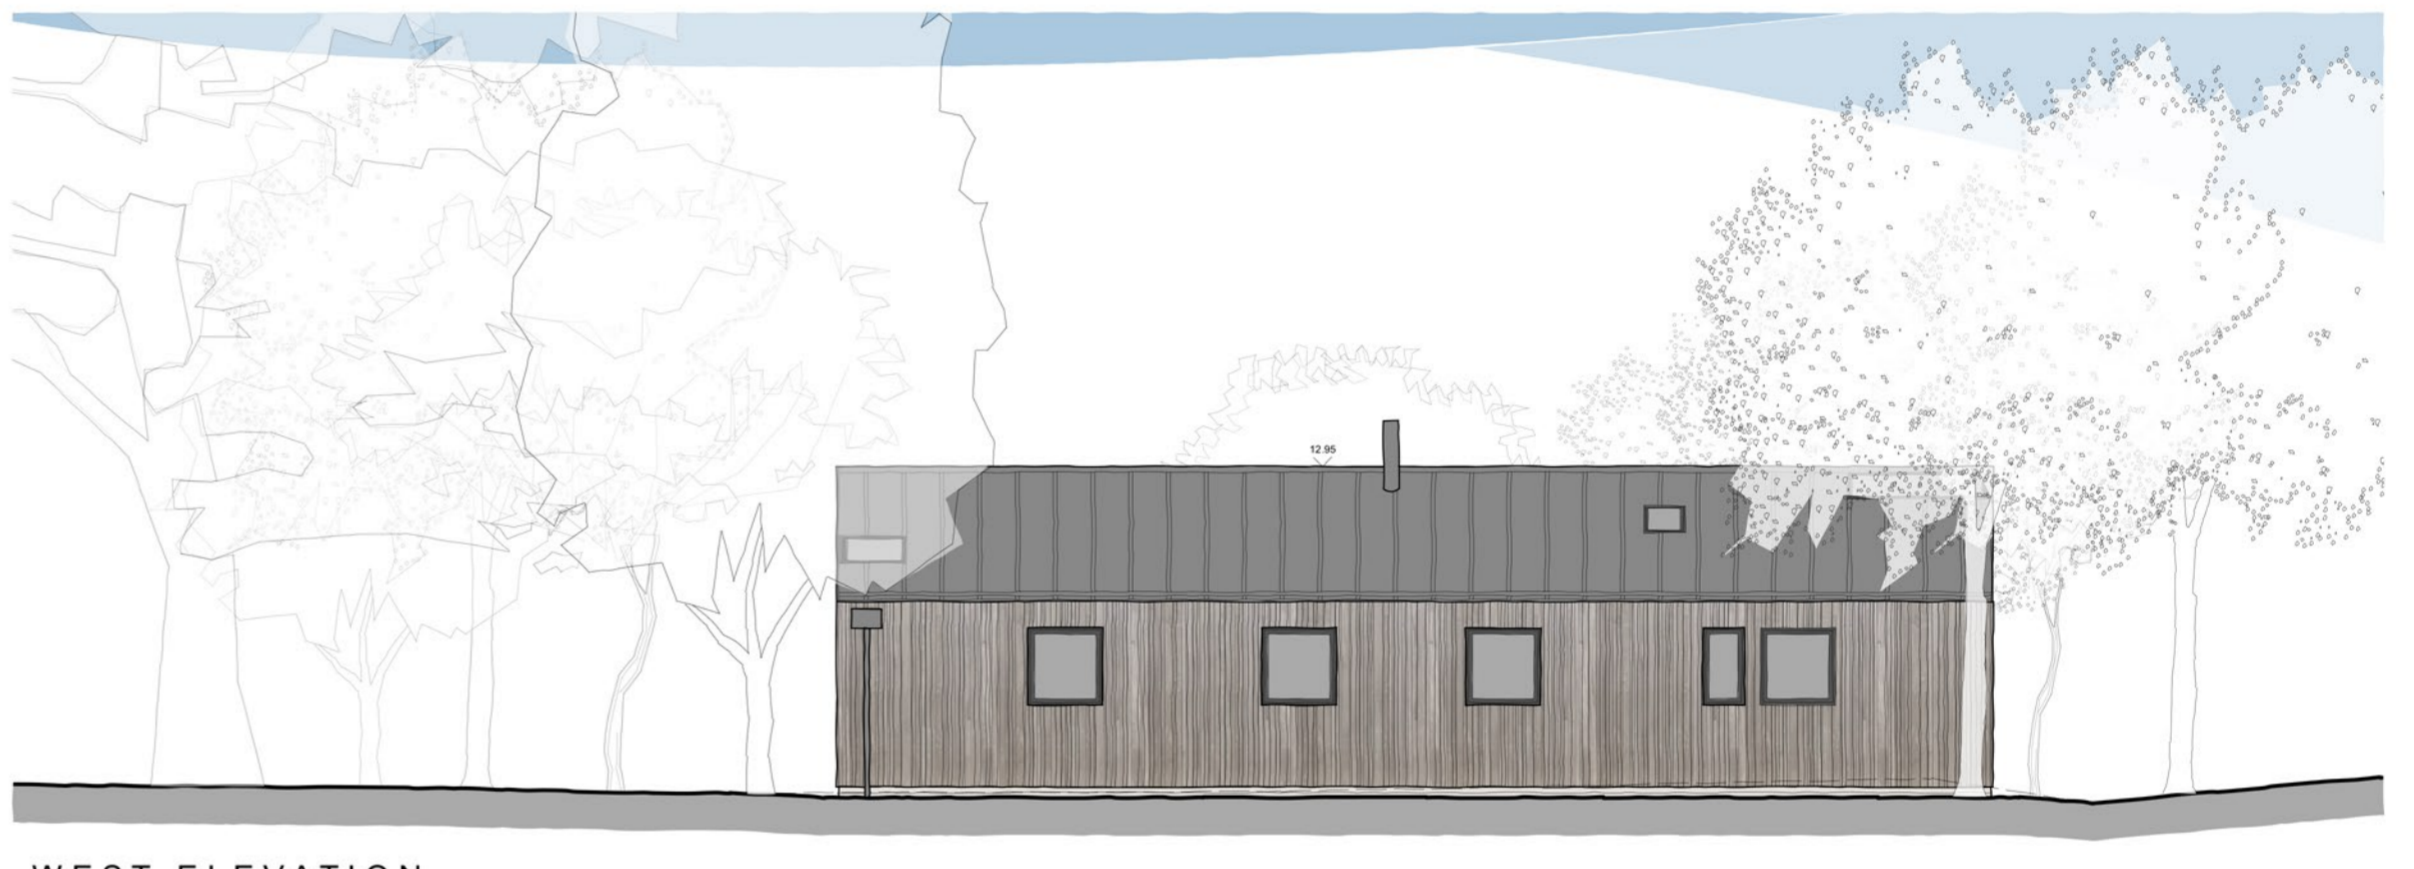


WEST ELEVATION

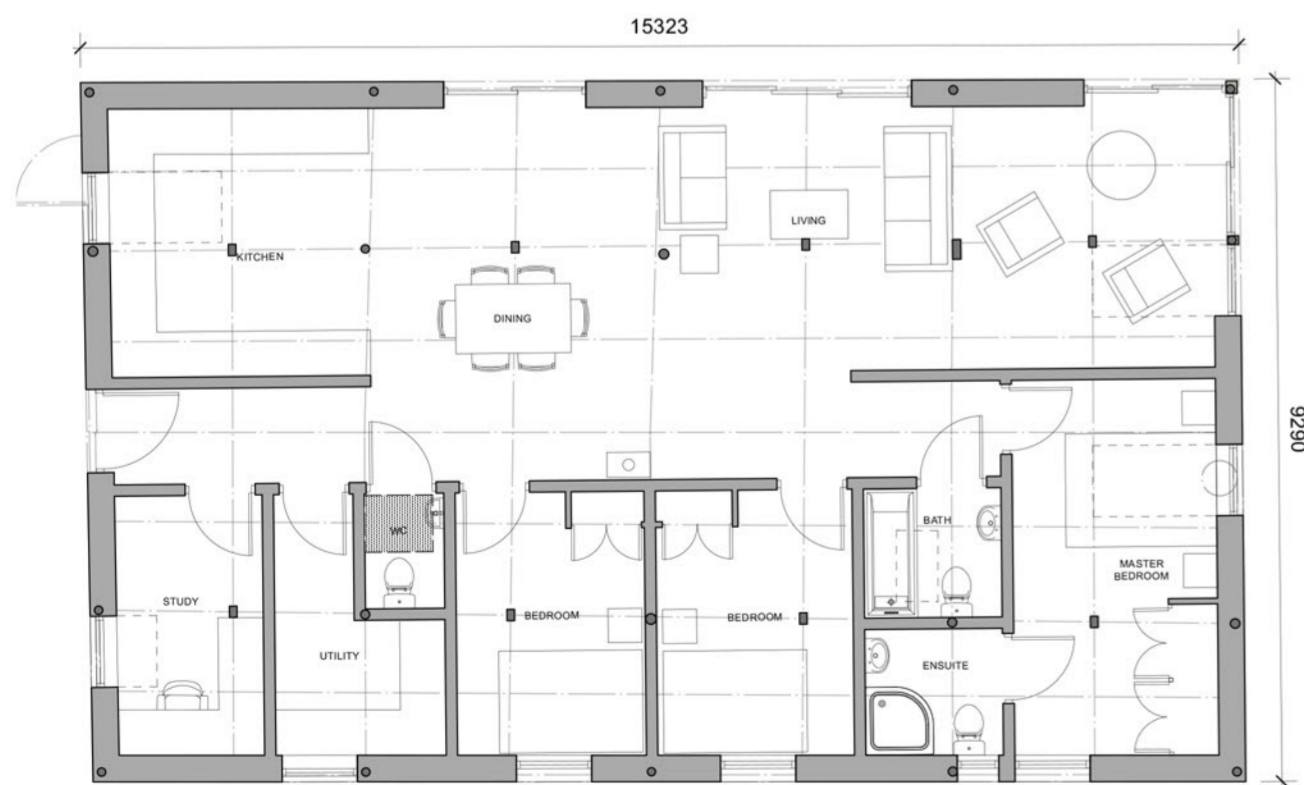

FLOOR PLAN

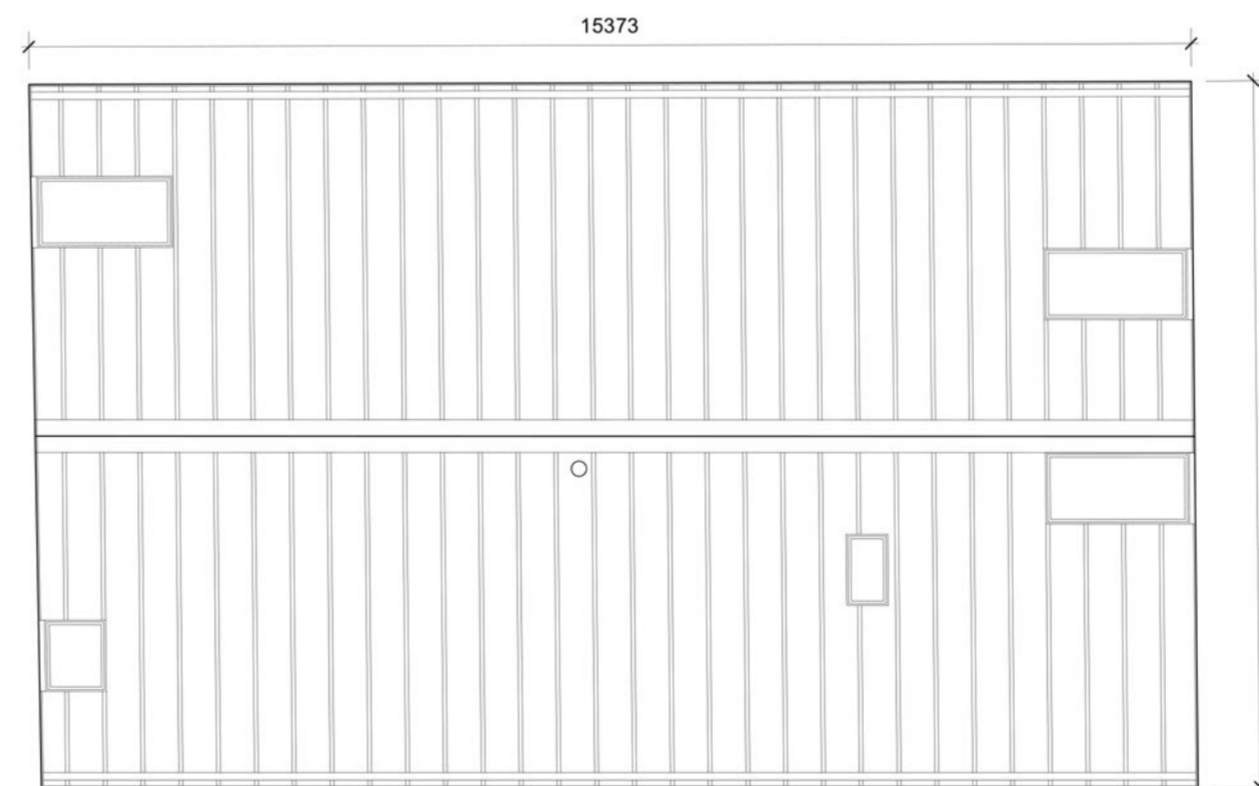

ROOF PLAN

 

REVISION	DESCRIPTION	DATE	DRAWN	CHECK
----------	-------------	------	-------	-------

JOB No.	5482	DRAWING No.	PA_01	REVISION
---------	-------------	-------------	--------------	----------

TITLE Proposed Plans & Elevations

SCALE 1:100 SHEET SIZE A2

ISSUE DATE 03/2023

AUTHOR MC CHECK CW

PROJECT PROPOSED CONVERSION
 No.07 The Common, Little Blakenham
 SUFFOLK. IP8 4JX
 CLIENT Mr & Mrs. J. Knott

STATUS PLANNING



Market Place / Hadleigh / Ipswich / Suffolk / IP7 5DN
 T: 01473 827992 E: enquiries@wk-architects.co.uk
 Do not scale from drawing; work to figured dimensions only.
 Copyright © Wincer Kievenaar Architects Limited
 5482_PA01_A Proposal Drawings.vwx