




EDRYCHIAD ORLLEWIN
WEST ELEVATION

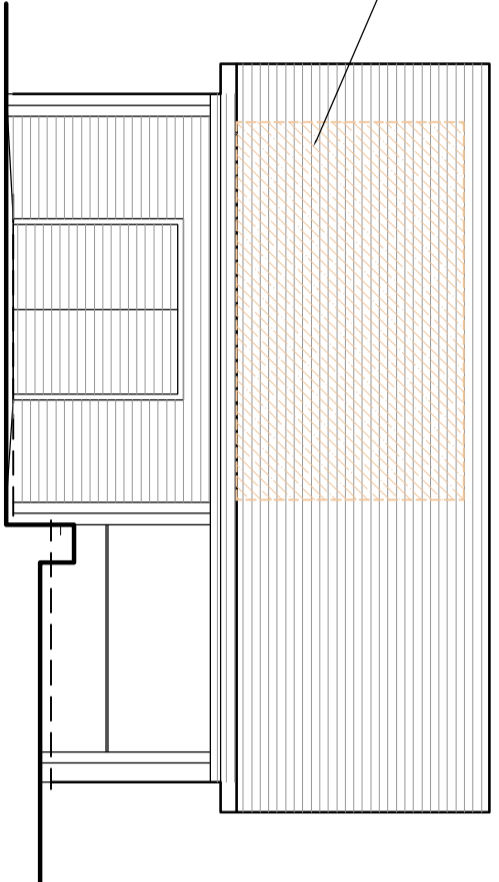


EDRYCHIAD DE
SOUTH ELEVATION

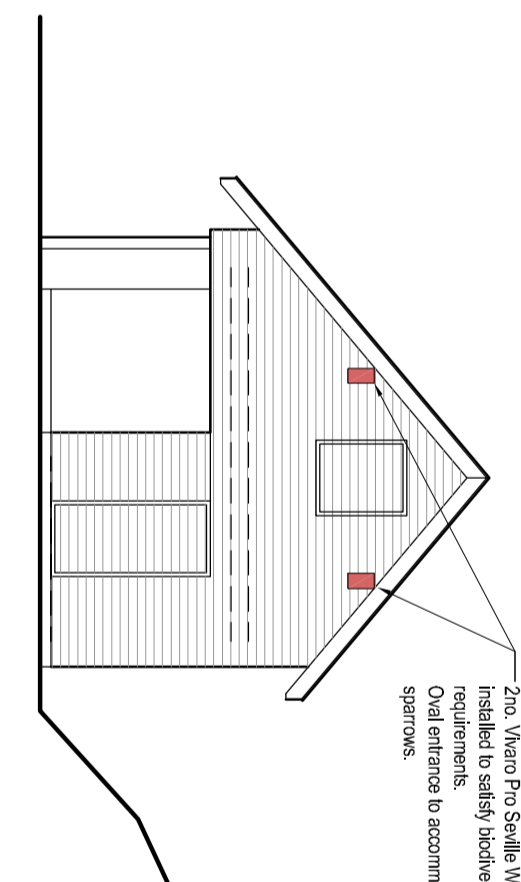


EDRYCHIAD DDWYRAIN
EAST ELEVATION

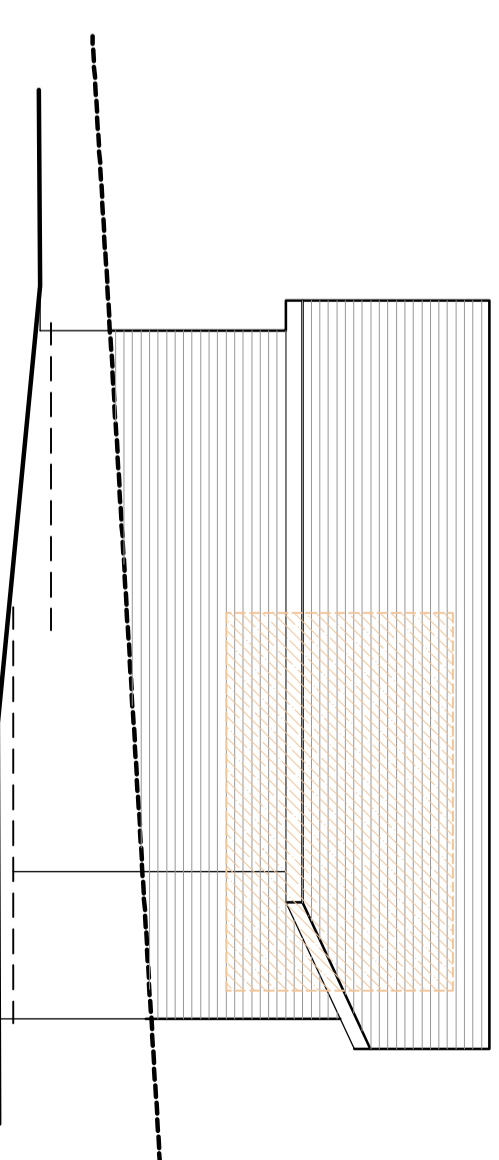

EDRYCHIAD GOGLEDD
NORTH ELEVATION

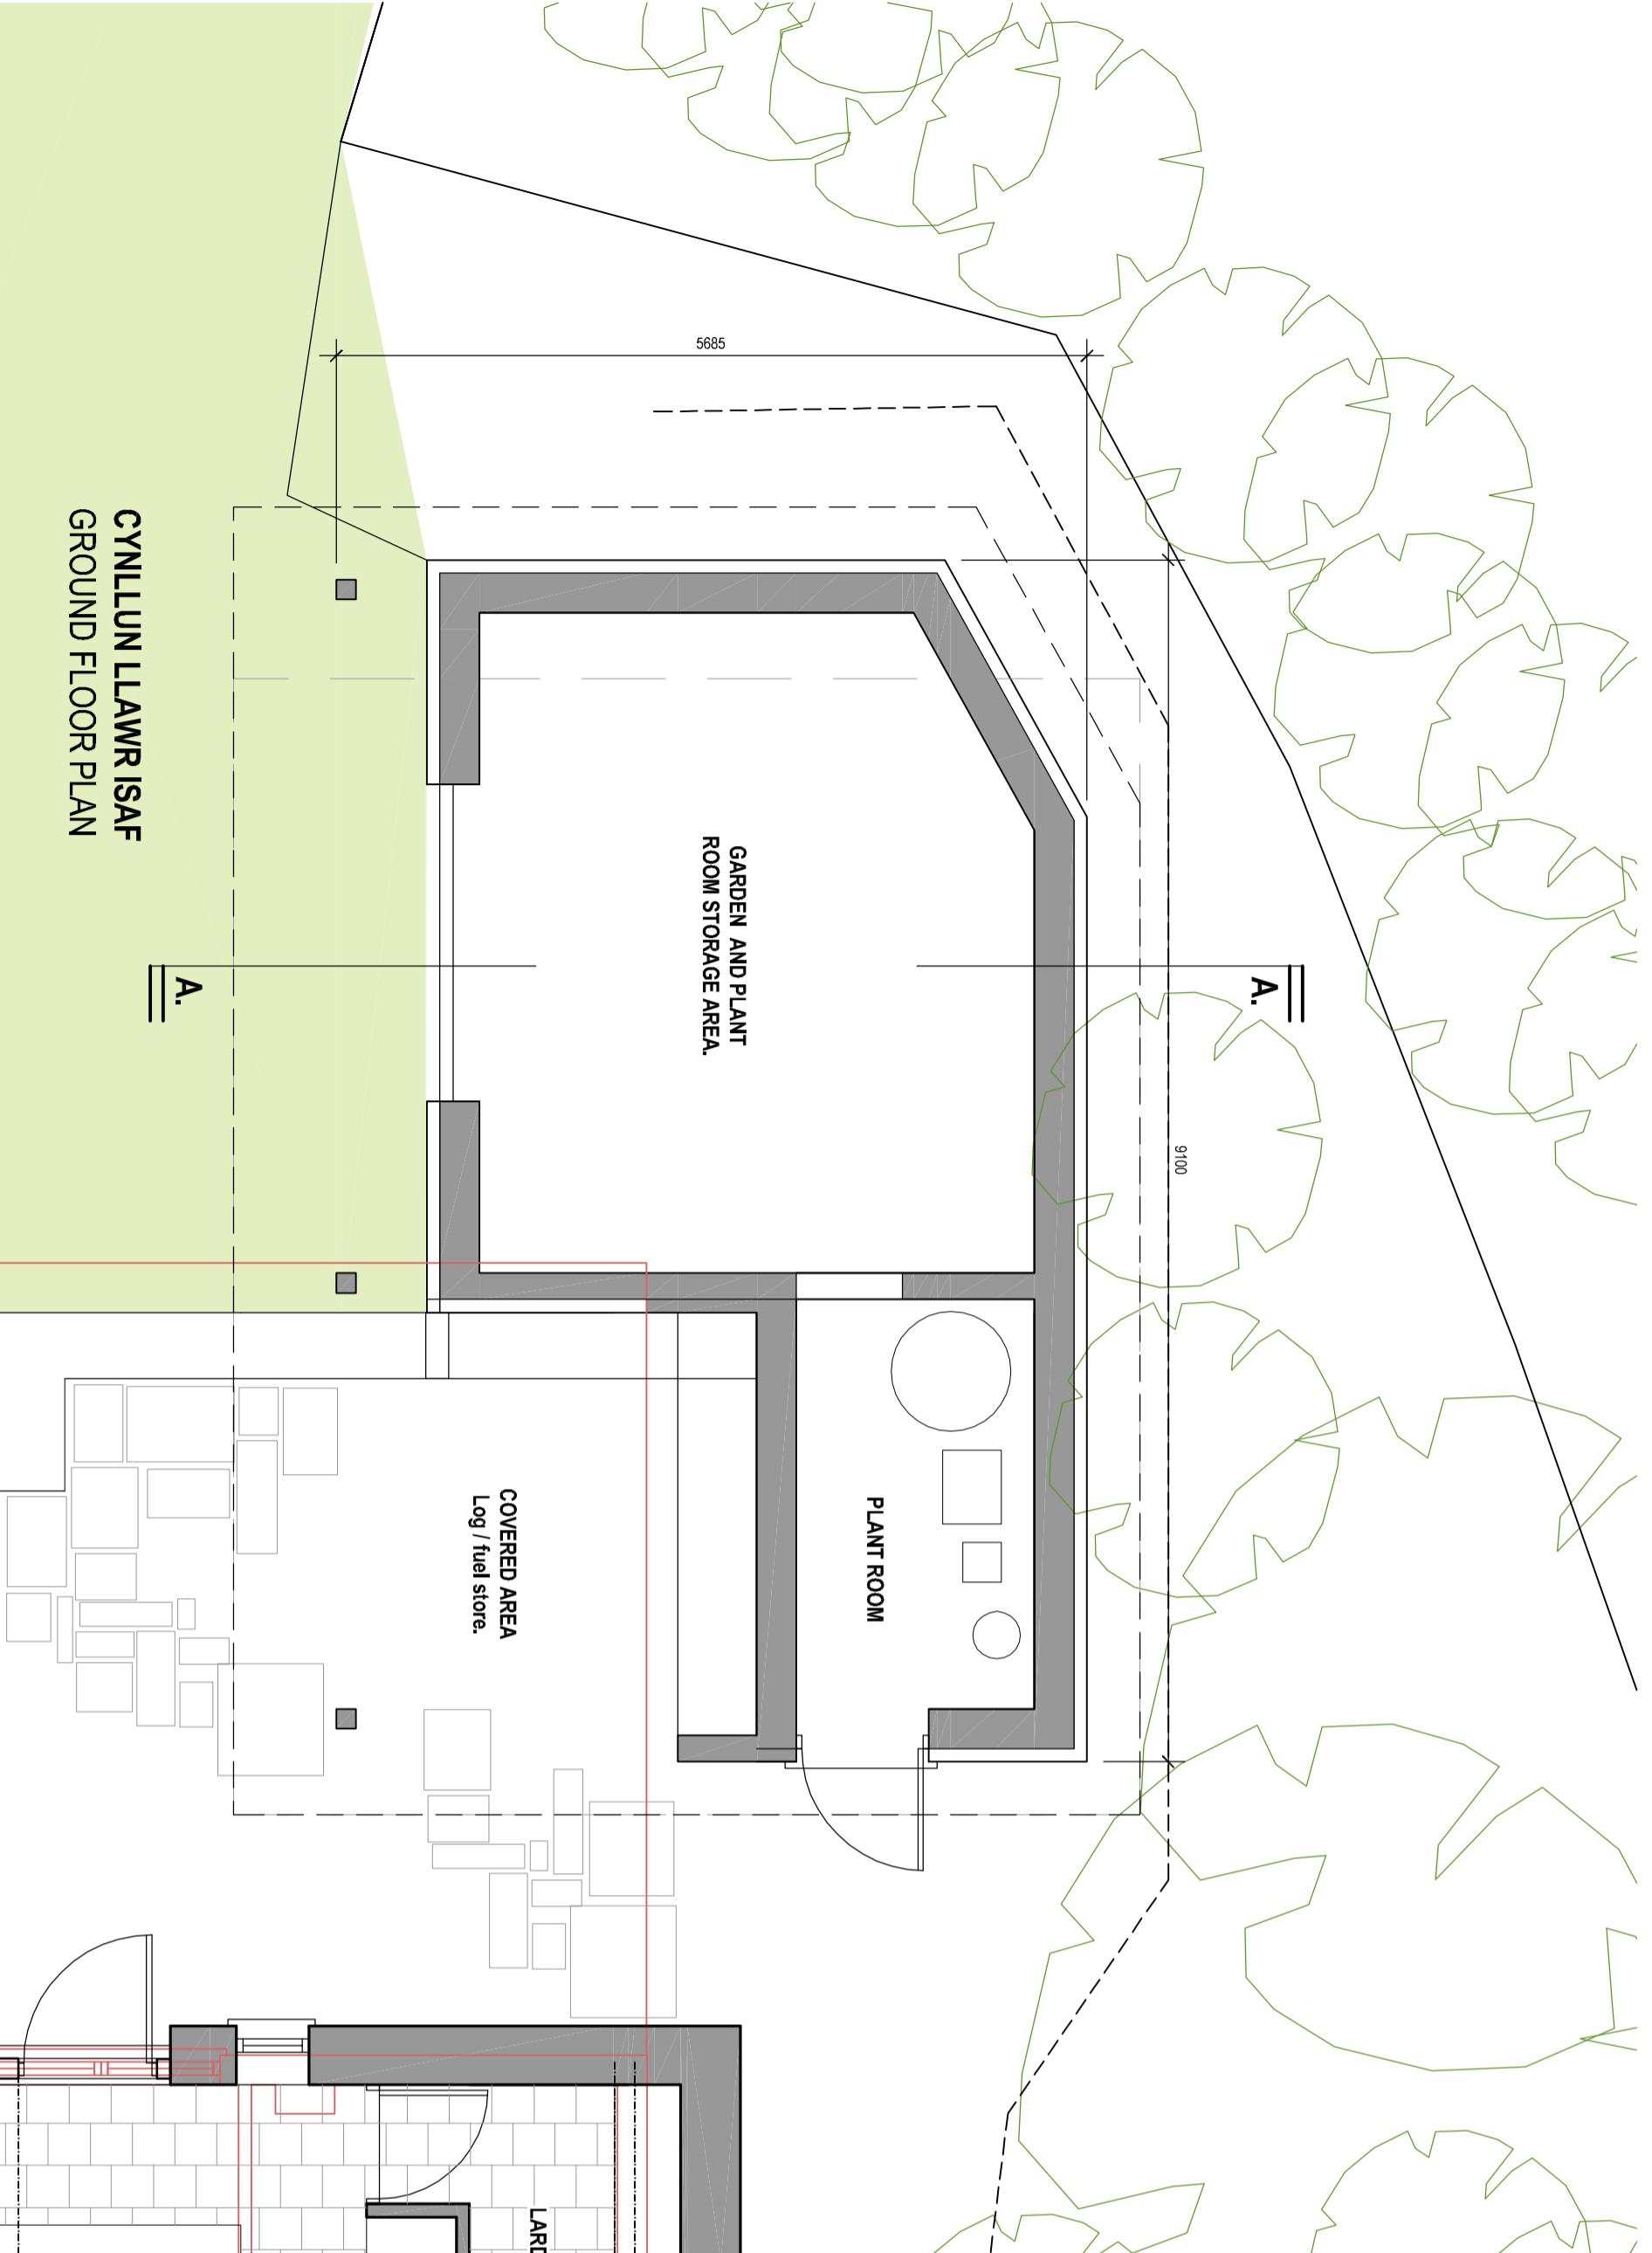

CYNILLUN LLAWR ISAF
GROUND FLOOR PLAN

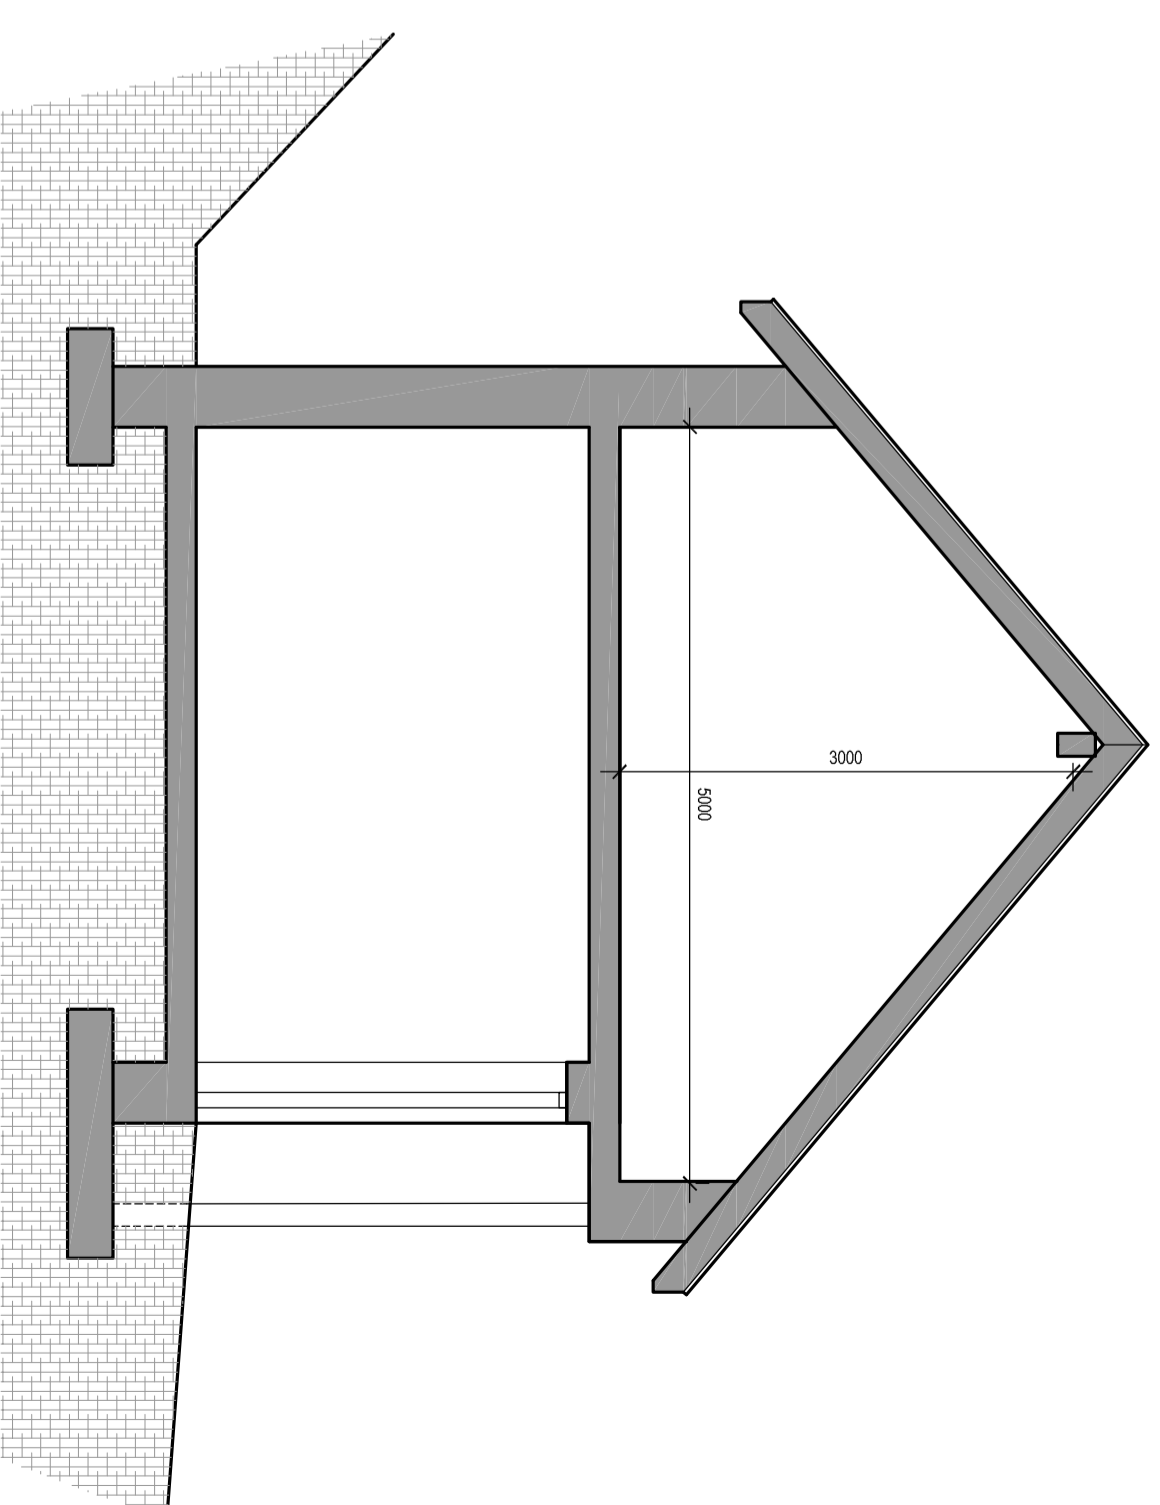

TORIAD A-A
SECTION A-A

GEORGE + TOMOS
PENSEIRI : ARCHITECTS CYF.
12 Heol Penrhiw, Machynlleth, Powys, SY20 9AL.
www.georgetomos.co.uk - georgetomos@yahoo.co.uk
01854 700337
0845 280 3040

Alterations and Improvements
@ BWLCH Y GROES FAEN, Glaspwll

Client	Mr & Mrs Frost
Project	OUTBUILDING PROPOSAL
Job No.	22 / 35
Drawing No.	PL 02
Grades / Scale	1:50 / 100 @A2
Dyddiad / Date	Sep. '23
1:100 / 200 @A4	