




0  
CYNLLUN LLAWR CYNTAF  
FIRST FLOOR PLAN 10m

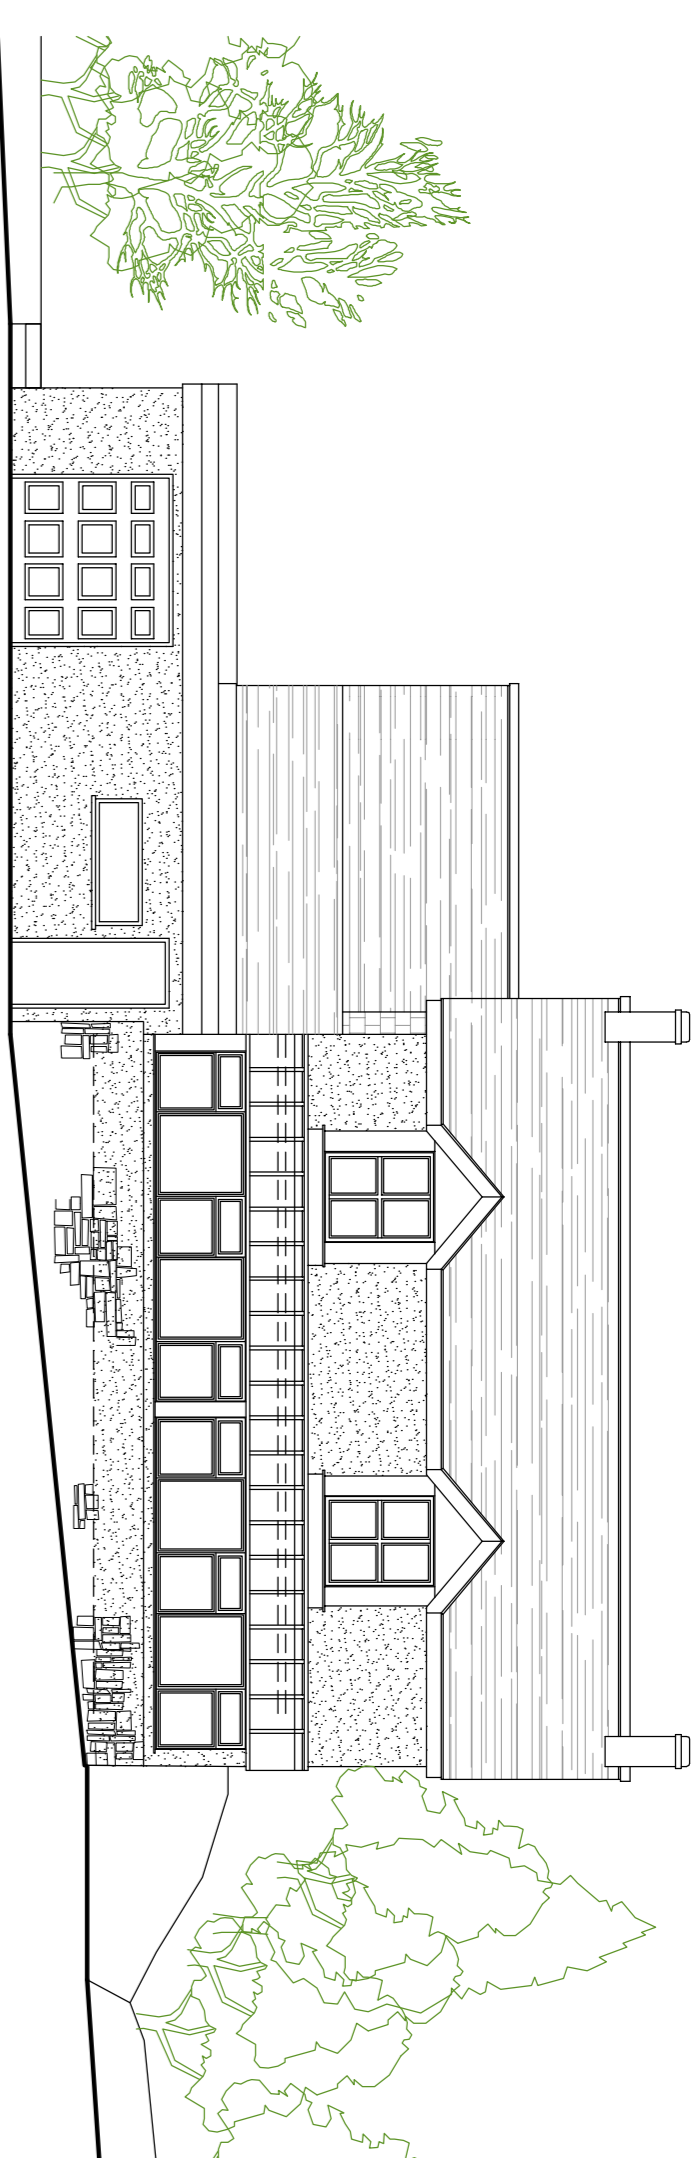


EDRYCHAD BLAEN  
FRONT ELEVATION DE SOUTH

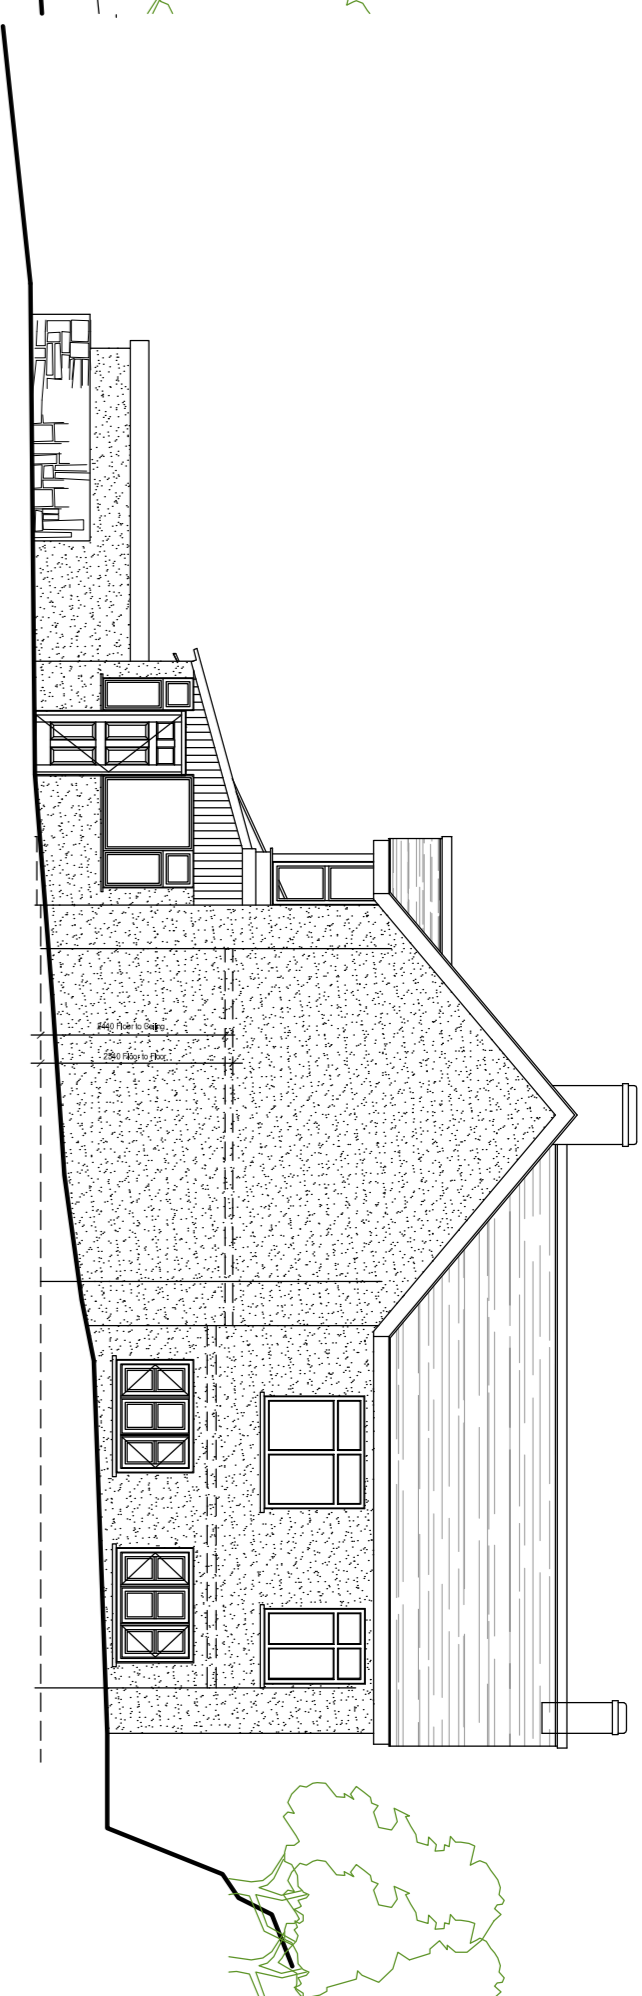


EDRYCHAD OCHR  
SIDE ELEVATION DWYRAIN EAST

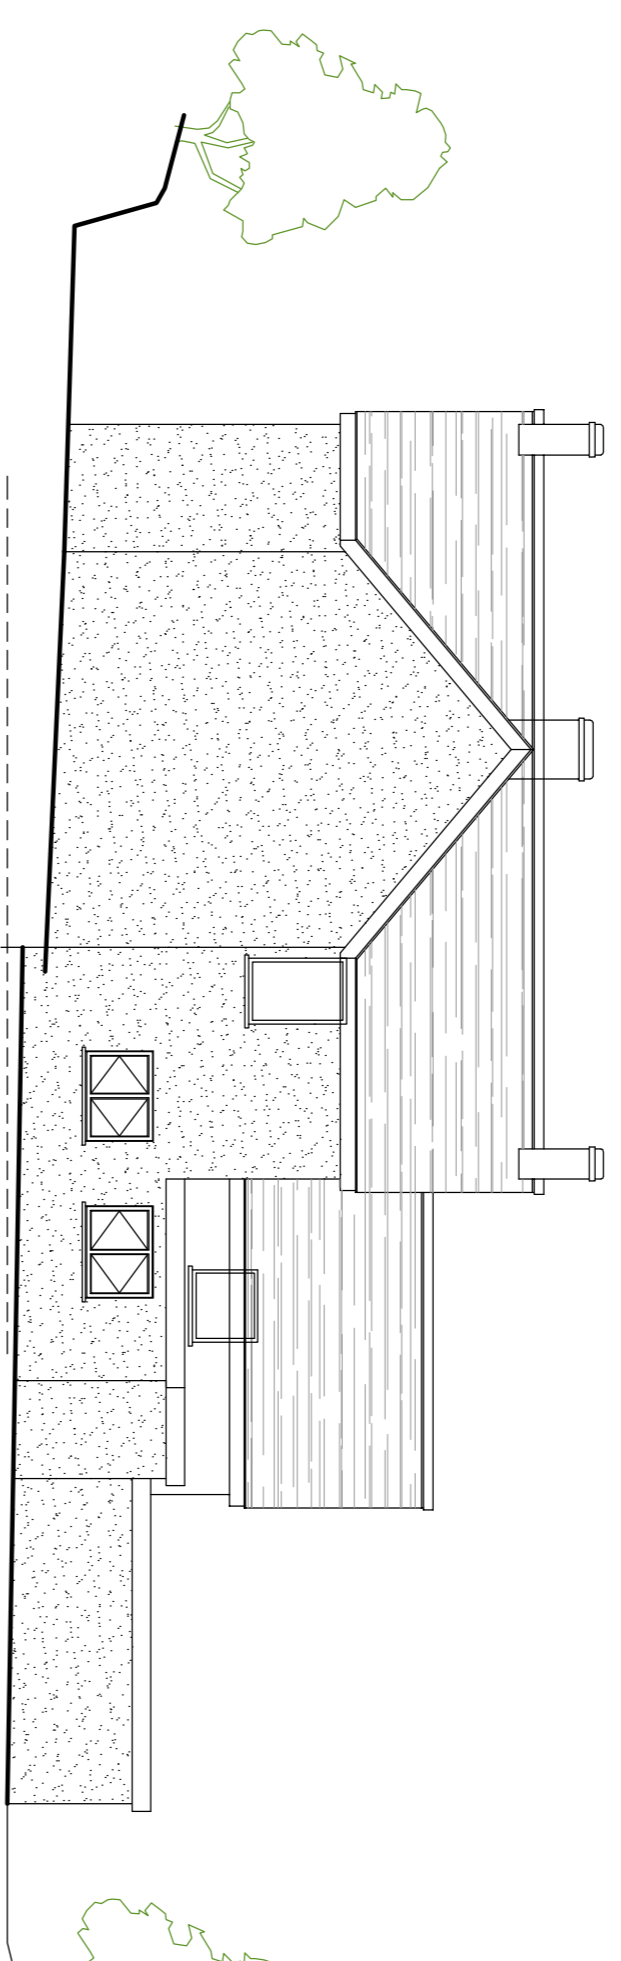


EDRYCHAD CEFN  
REAR ELEVATION GOGLEDD NORTH

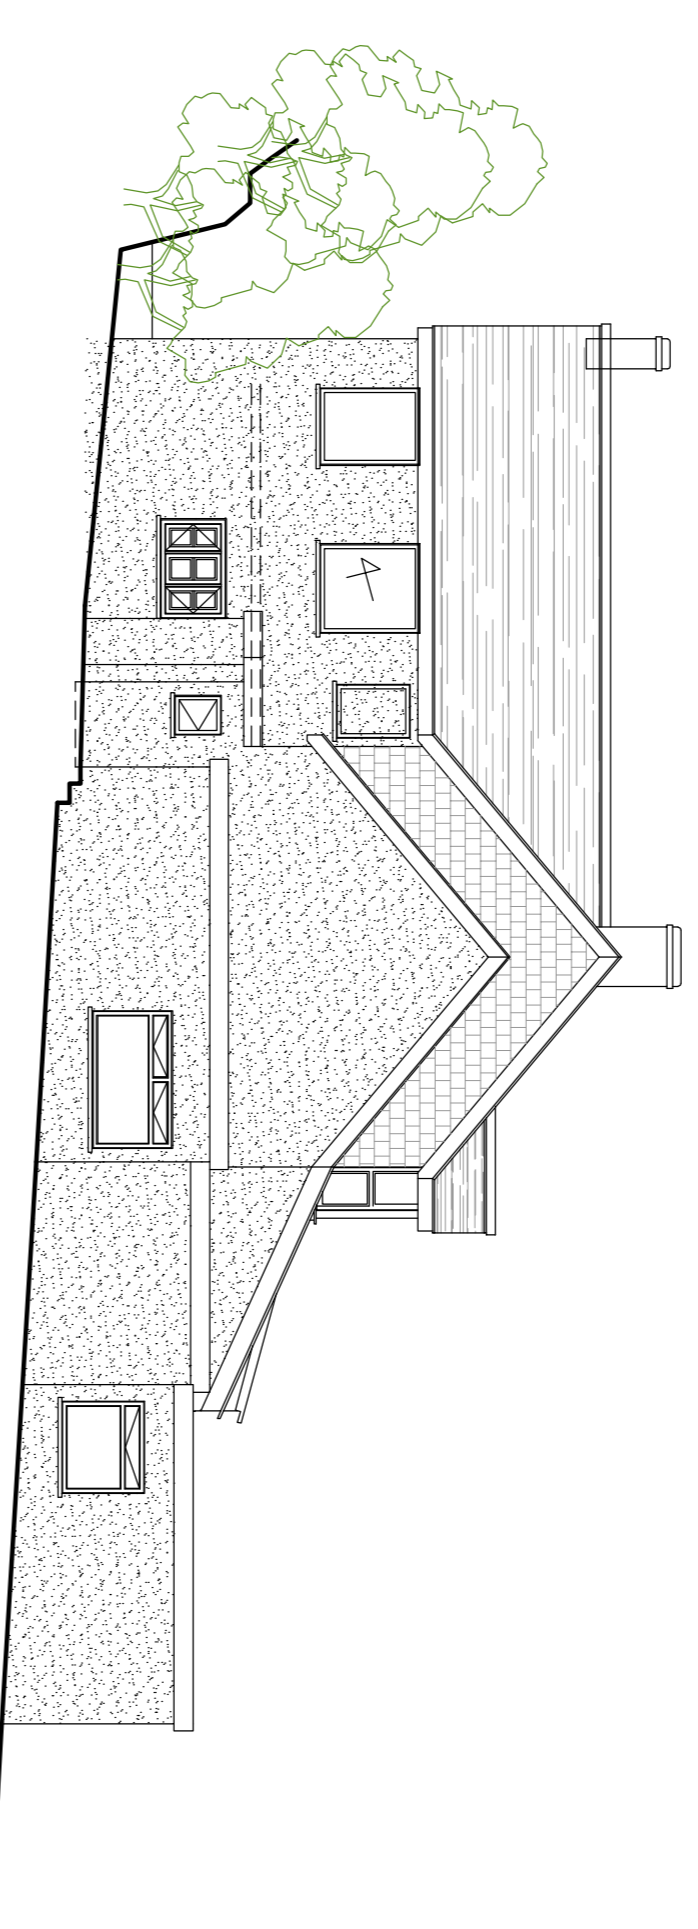


EDRYCHAD OCHR  
SIDE ELEVATION GORLEWIN WEST

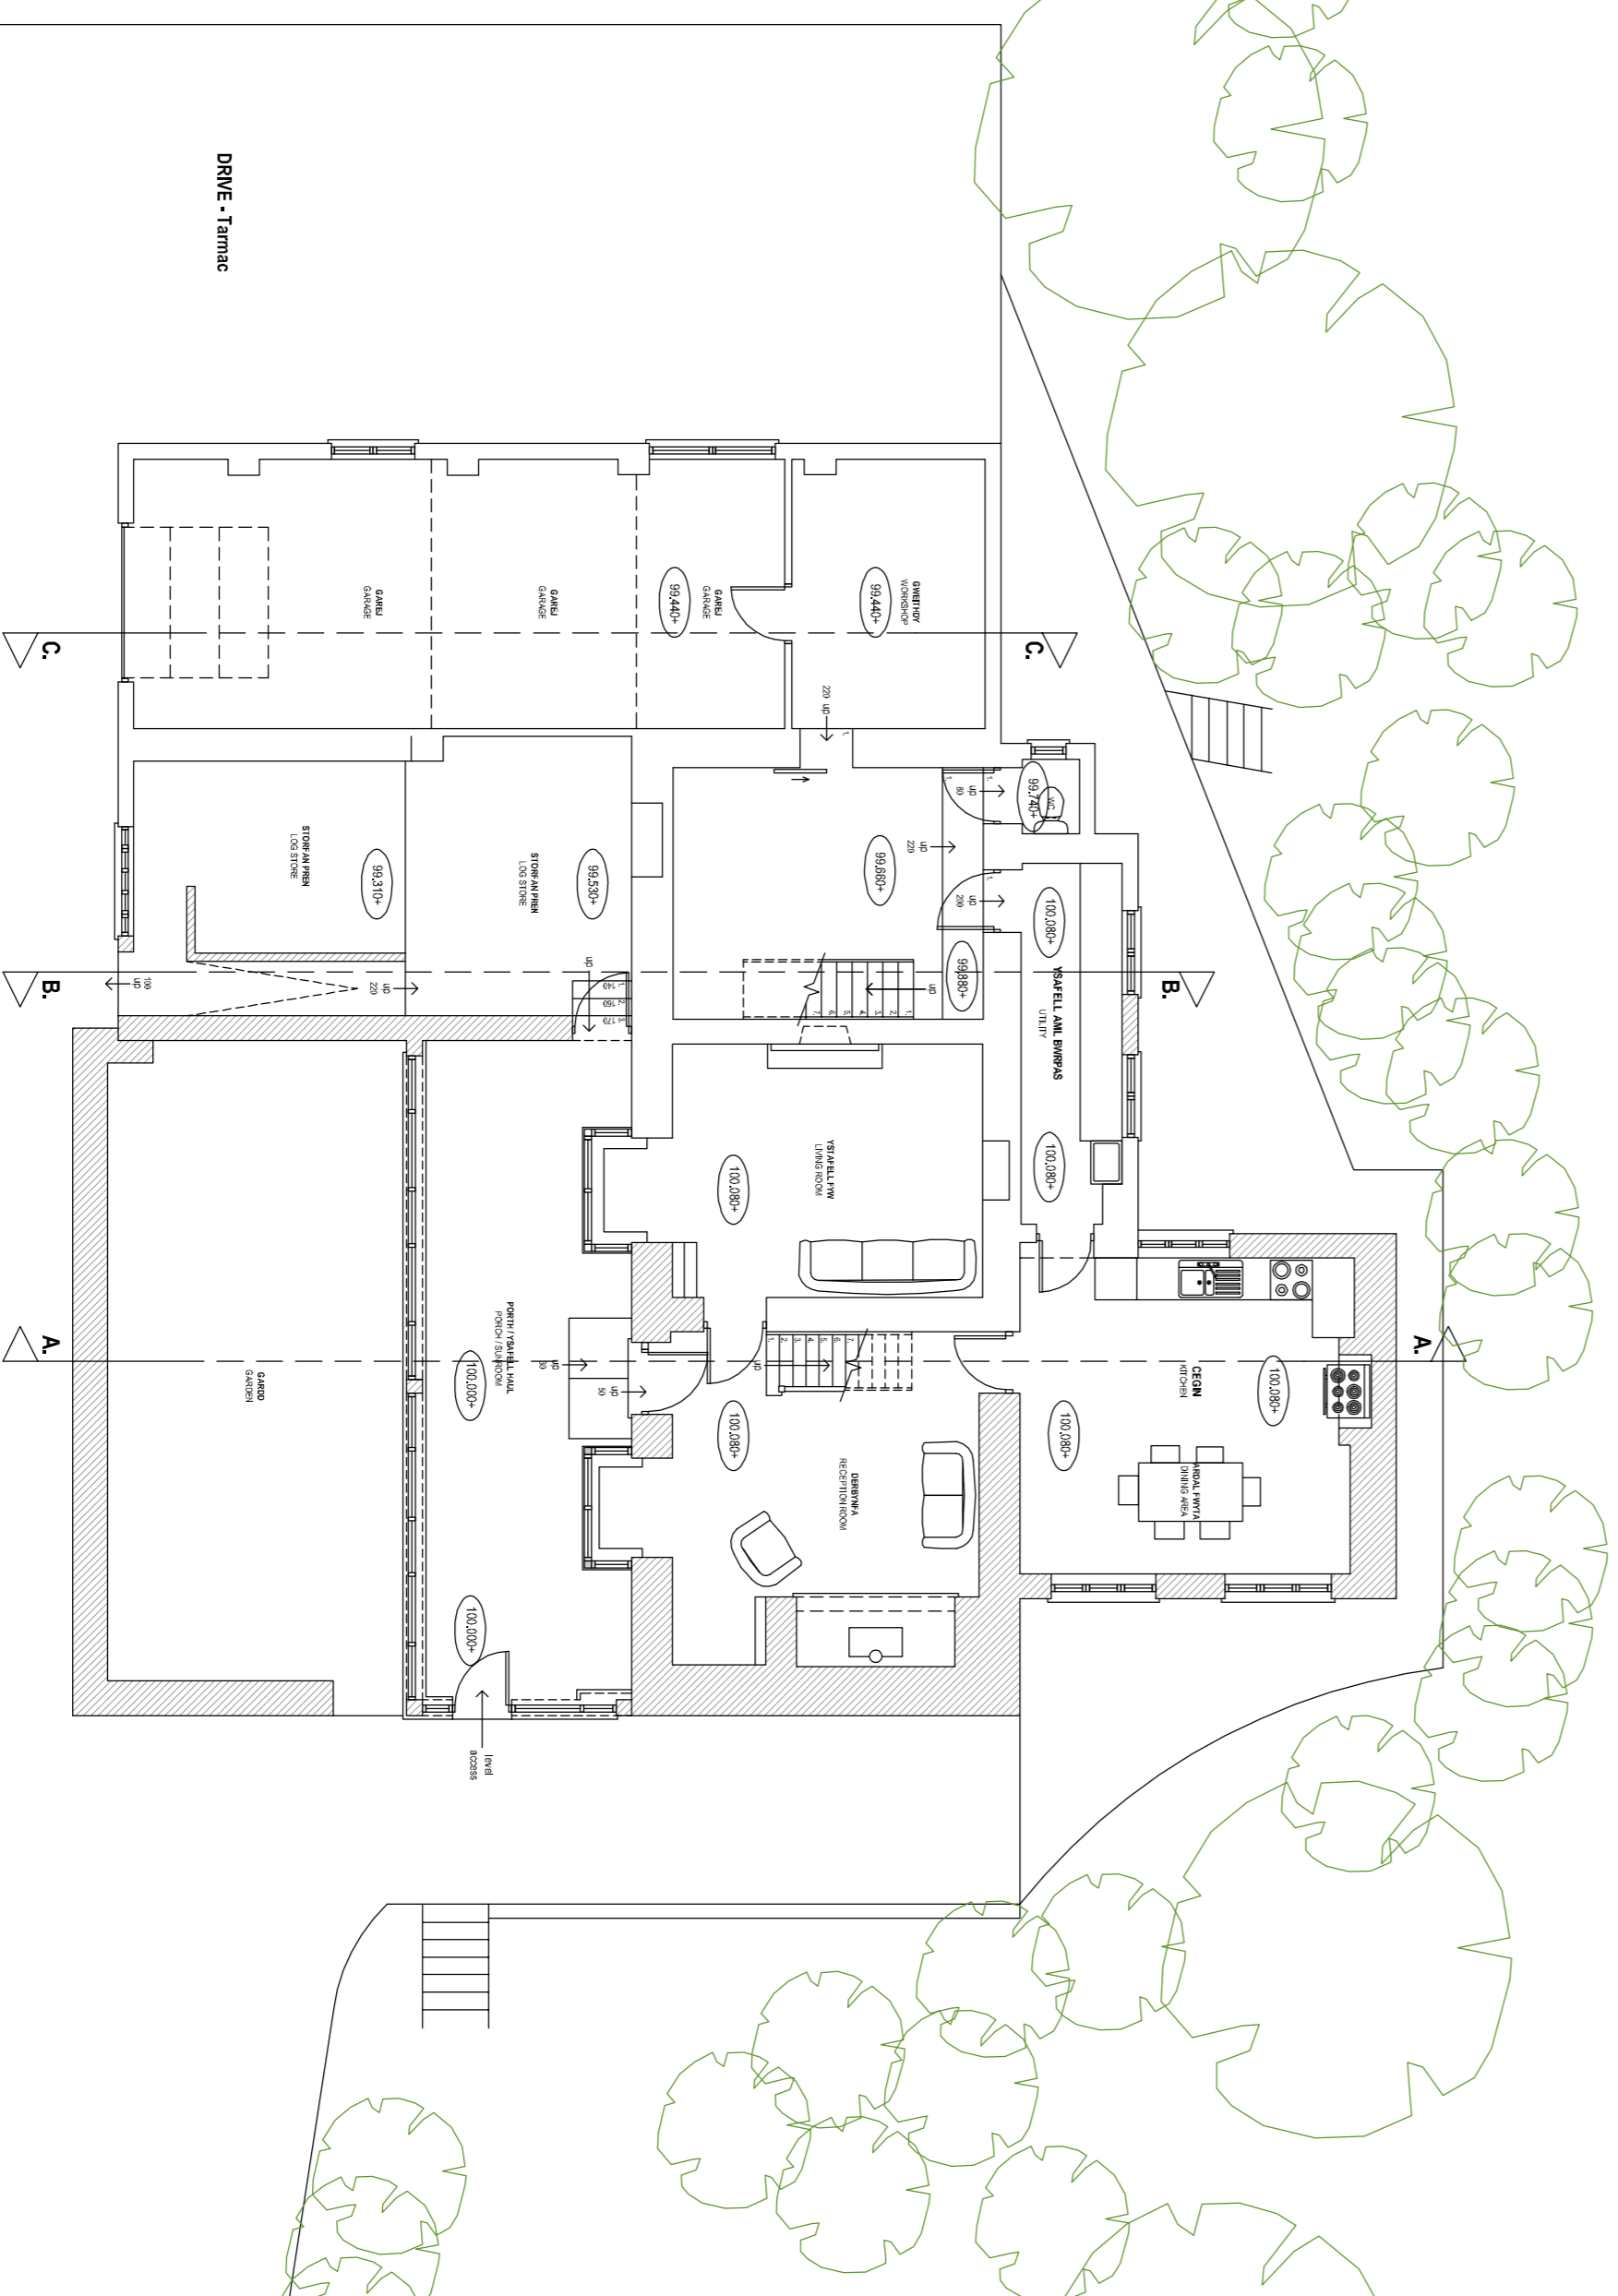

0  
CYNLLUN LLAWR  
GROUND FLOOR PLAN 10m

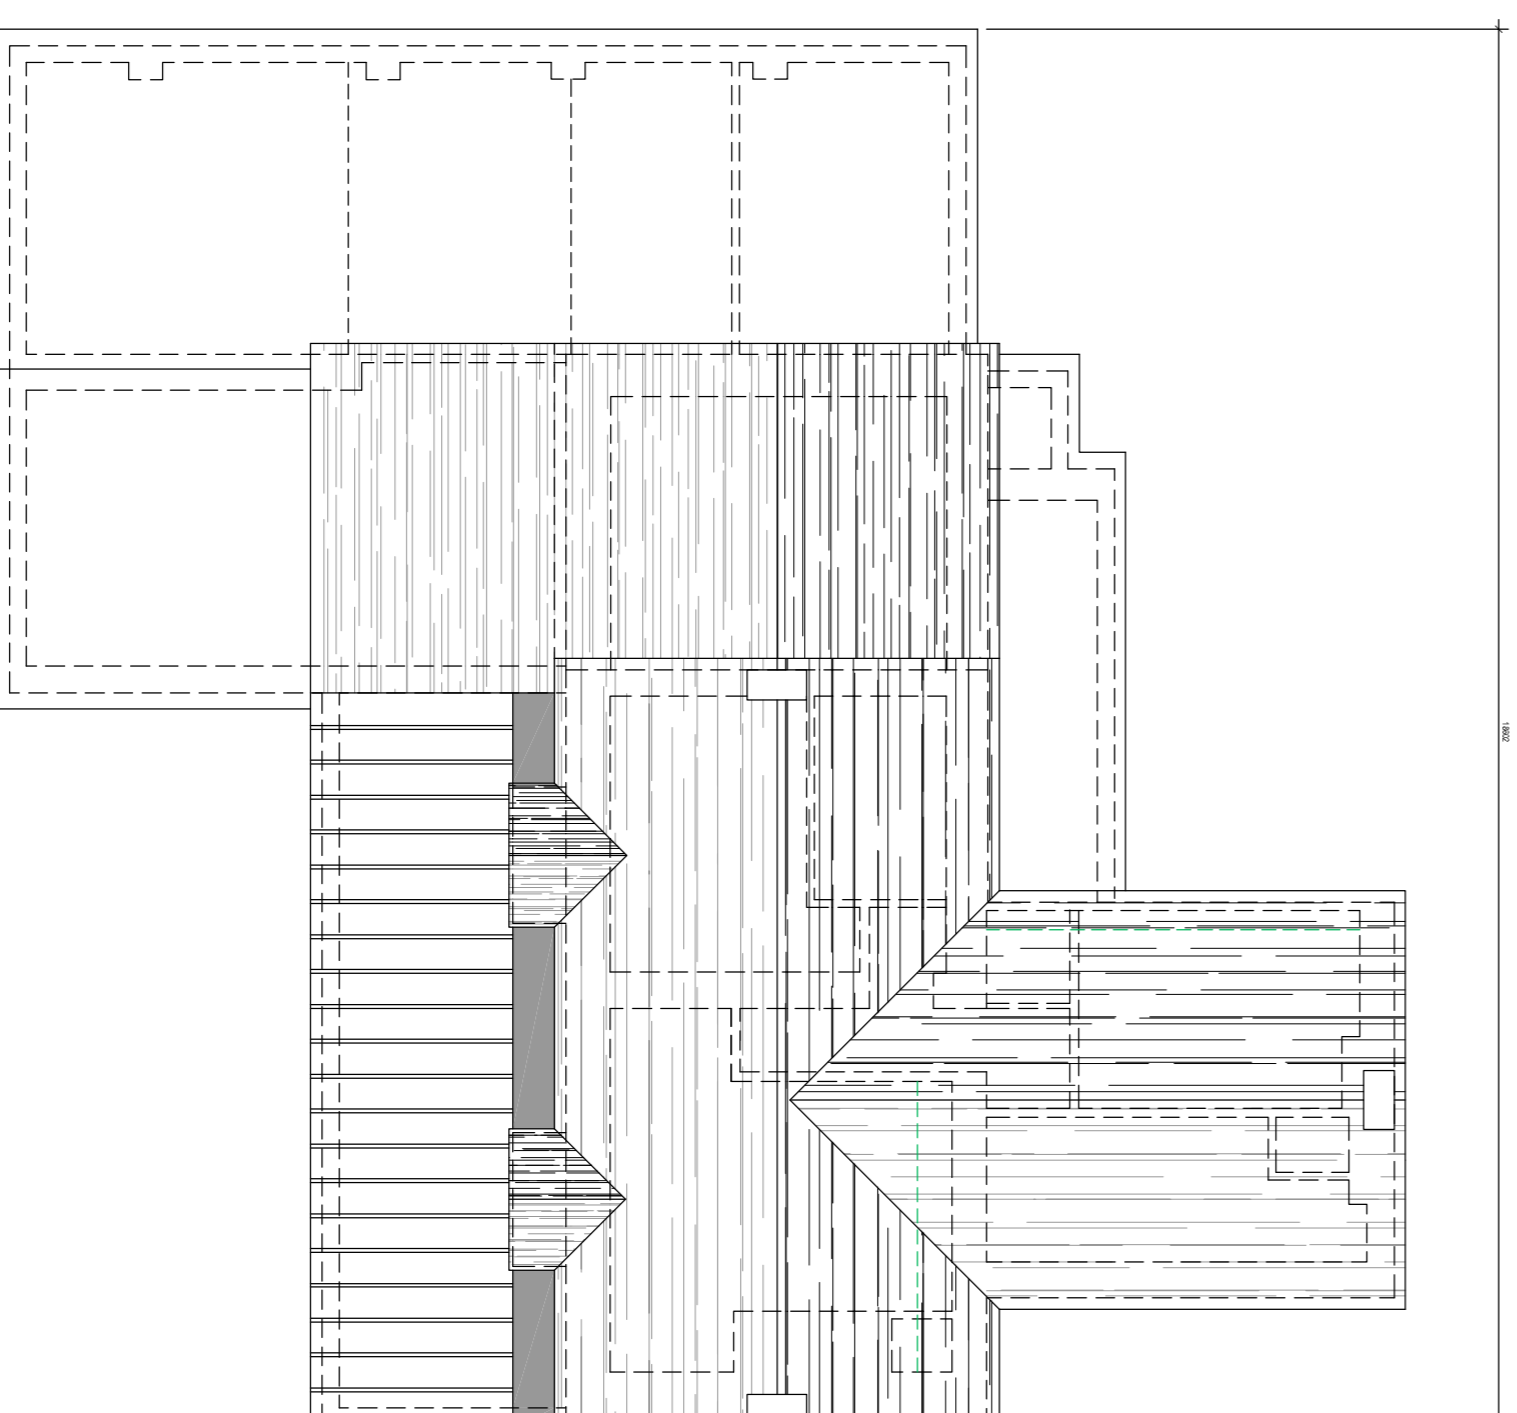

0  
CYNLLUN TO  
ROOF PLAN 10m

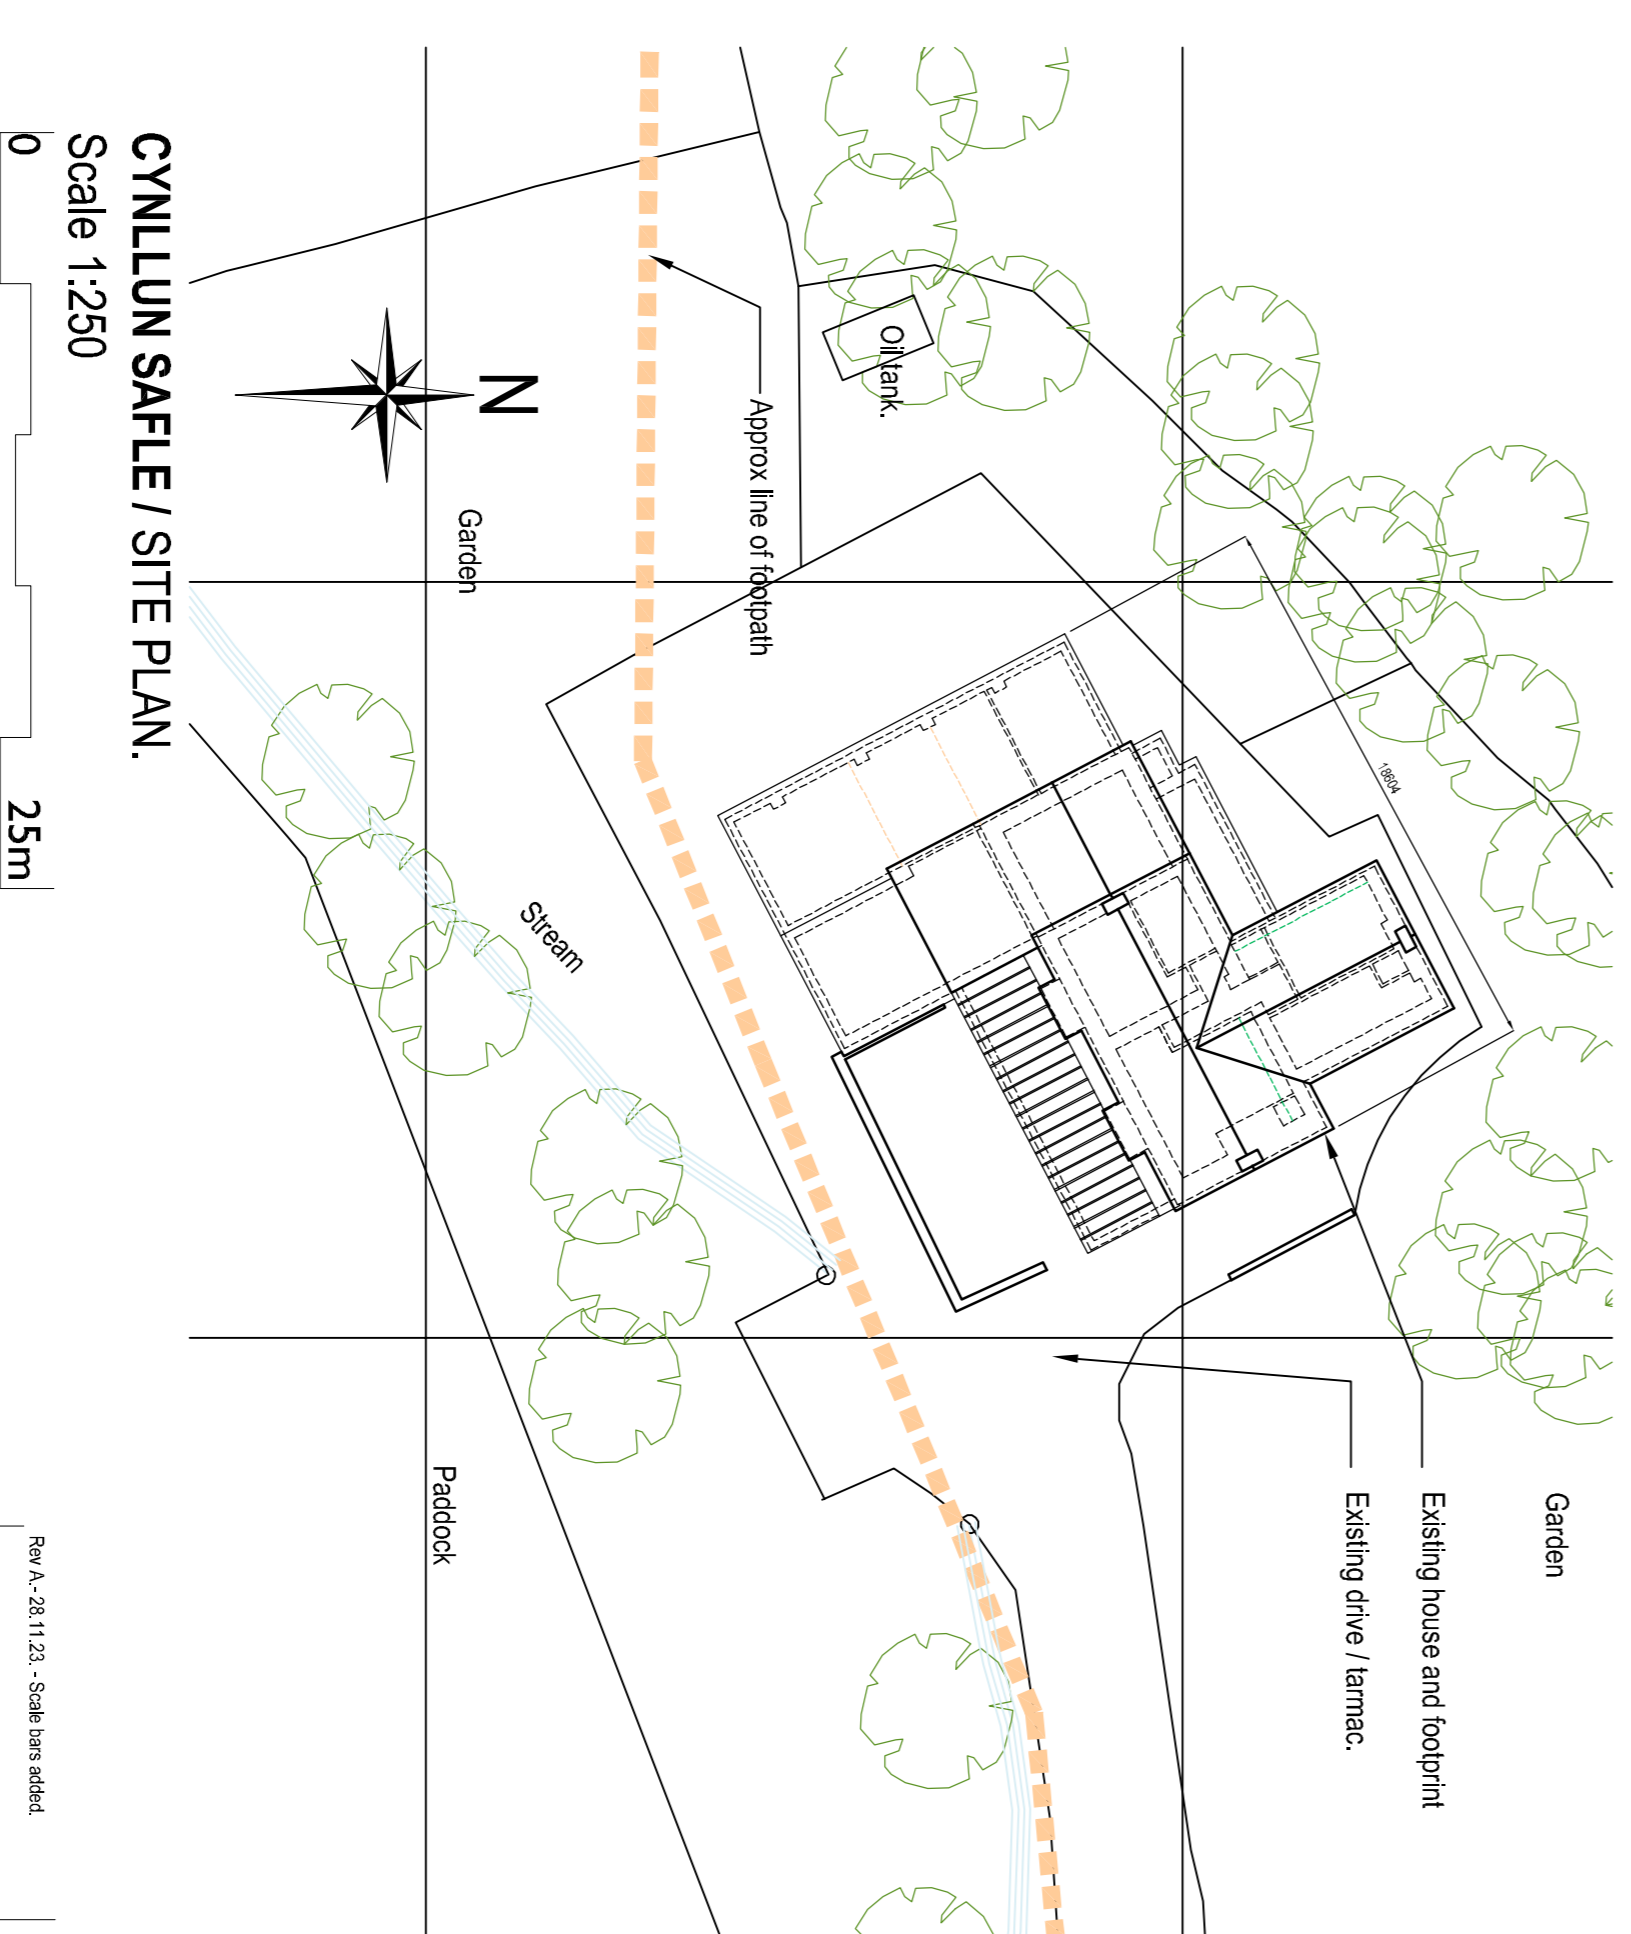

0  
CYNLLUN SAFFLE / SITE PLAN.  
Scale 1:250 25m

Rev A - 28.11.23 - Scale bars added

<b>GEORGE + TOMOS</b>	
PENSEIRI : ARCHITECTS CYF.	
12 Heol Fawrfa, Necton, Powys, SY20 8AL	
www.georgetomos.co.uk - georgetos@protonmail.com	
01854 700337	
01854 201300	
Client	Mr & Mrs Frost
EXISTING SURVEY	
Floor Plans & Elevations	
Project	RENOVATION
Job No.	22 / 35
Contractor	S OJA
Contract Scale	@A1
Contractor	@BWLCH Y GROES FAEN, Glaspoil
Contractor	1:200 & 500 @A3
Project Date	Oct 22 PJ

THE INFORMATION CONTAINED HEREIN IS UNCLASSIFIED AND IS NOT TO BE REPRODUCED OR TRANSMITTED IN ANY FORM OR BY ANY MEANS, ELECTRONIC OR MECHANICAL, INCLUDING PHOTOCOPYING, RECORDING, OR BY ANY INFORMATION STORAGE AND RETRIEVAL SYSTEM. THE USER OF THIS DRAWING AND DESIGN IS ACCEPTING RESPONSIBILITY FOR THE ACCURACY OF THE INFORMATION CONTAINED HEREIN.