



**SOUTH EAST ELEVATION**

SCALE: 1:100

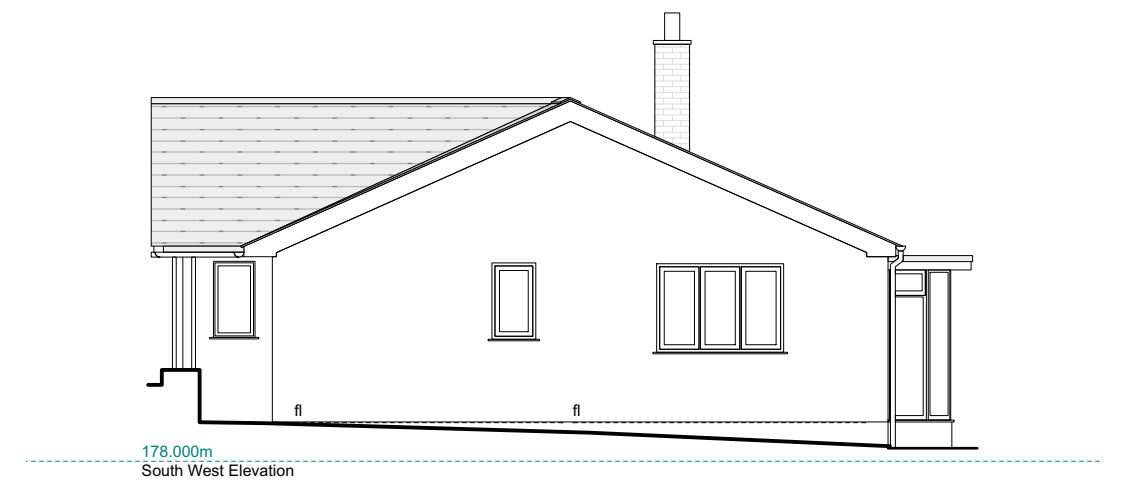


**SOUTH WEST ELEVATION**

SCALE: 1:100

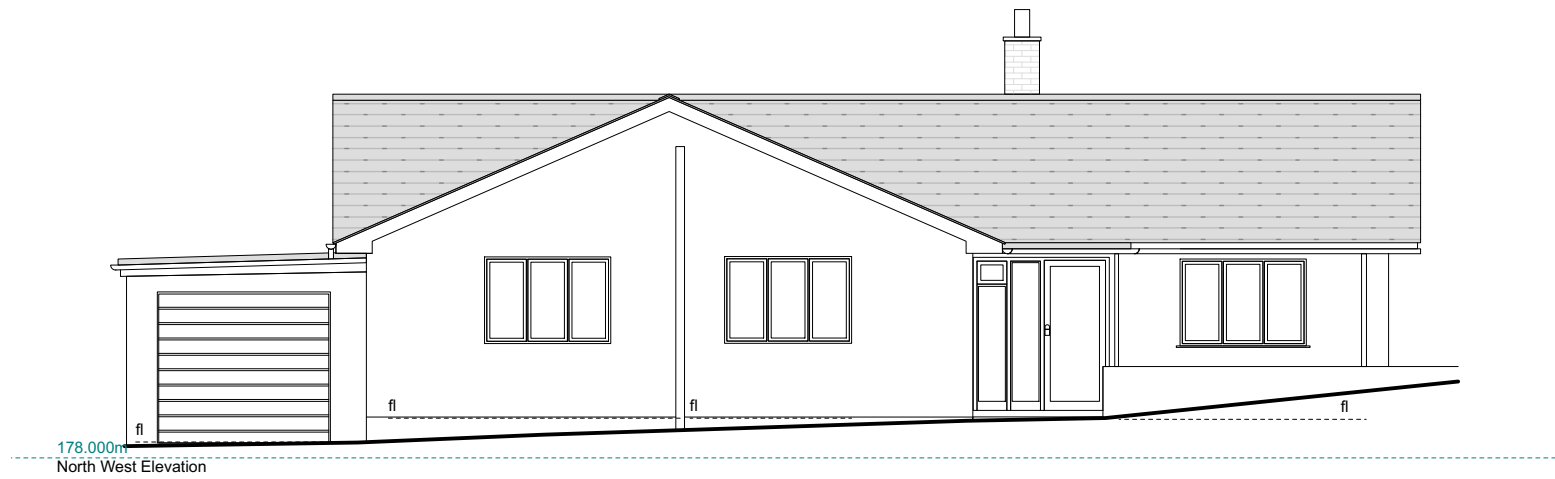

**NORTH WEST ELEVATION**

SCALE: 1:100

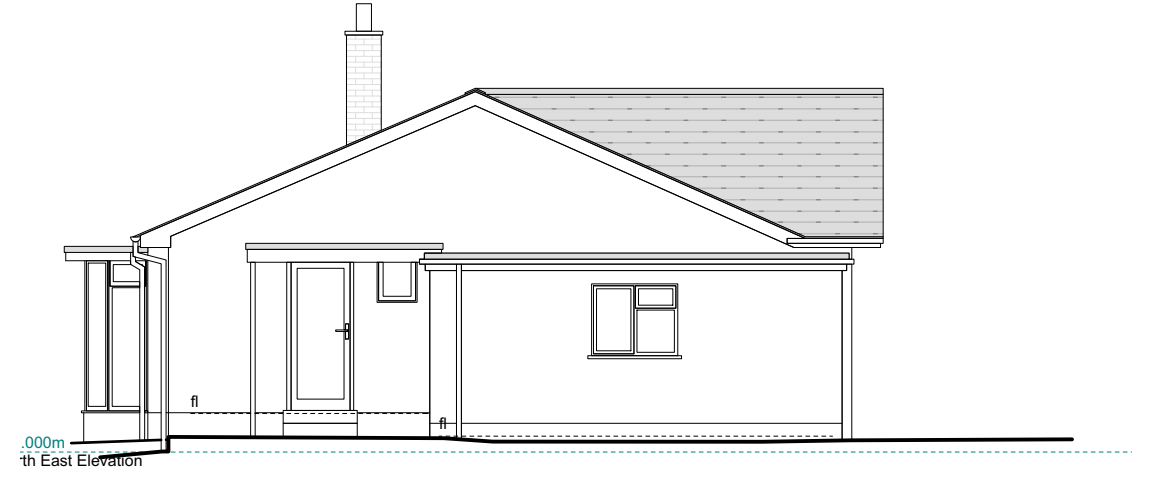

**NORTH EAST ELEVATION**

SCALE: 1:100

