

THIS DRAWING IS COPYRIGHT  
 Contractors and Consultants must check all dimensions on site.  
 Any discrepancies to be reported to Laurence Associates before  
 work proceeds. This drawing shall be used only for the purpose  
 intended.  
 PLEASE DO NOT SCALE FOR CONSTRUCTION PURPOSES.

Notes:

Rev.	Description	Drawn	Date



planning | architecture | landscape

t: +44 (0) 1872 225 259 Truro Office  
 t: +44 (0) 1579 340 900 Liskeard Office  
 e: hello@laurenceassociates.co.uk  
 w: www.laurenceassociates.co.uk

Project Title:  
**DEMOLITION OF DWELLING AND  
 CONSTRUCTION OF  
 REPLACEMENT**

Project Address:  
**ABOVE THE BEACH TREVAUNANCE  
 COVE  
 ST AGNES  
 TR5 0RZ**

Client:  
**PETER & RACHAEL COLES**

Drawing Title:  
**EXISTING GROUND FLOOR PLAN**

Scale:  
**1:100@A3**

Drawn:  
**CB**



Date:  
**01/23**

Checked:  
**LM**

Drawing No.:  
**22332-PL-01-01**

Rev:

**PLANNING**

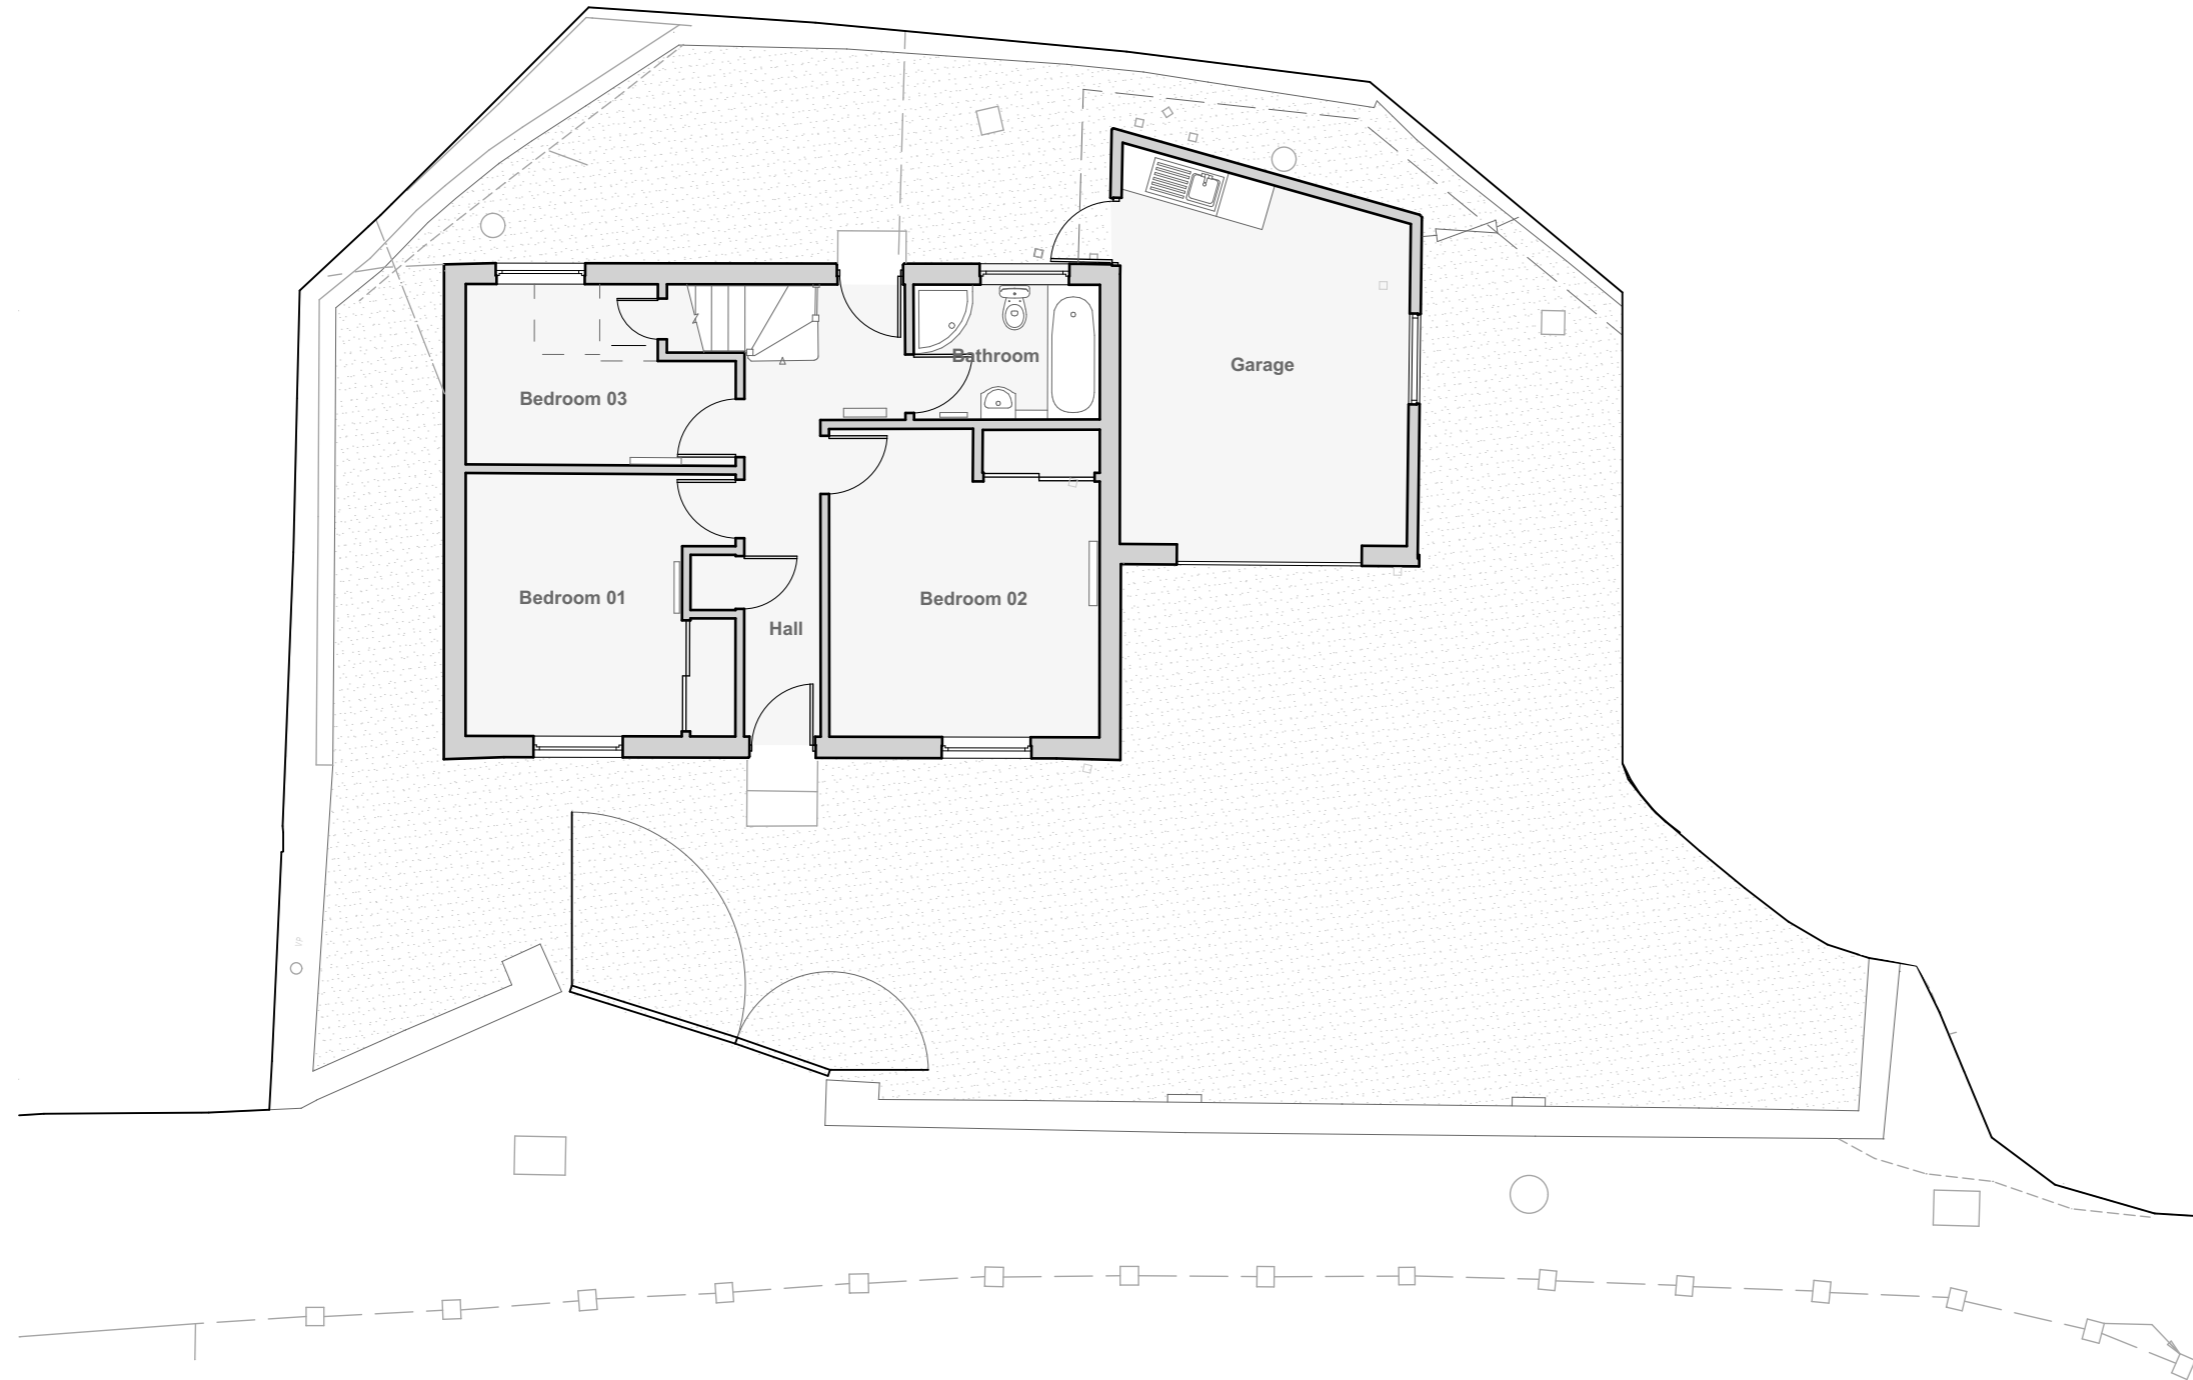 

**EXISTING GROUND FLOOR PLAN  
 1:100**

