

THIS DRAWING IS COPYRIGHT
 Contractors and Consultants must check all dimensions on site.
 Any discrepancies to be reported to Laurence Associates before
 work proceeds. This drawing shall be used only for the purpose
 intended.
 PLEASE DO NOT SCALE FOR CONSTRUCTION PURPOSES.

Notes:

| Rev. | Description | Drawn | Date |
|------|-------------|-------|------|
| | | | |



planning | architecture | landscape

t: +44 (0) 1872 225 259 Truro Office
 t: +44 (0) 1579 340 900 Liskeard Office
 e: hello@laurenceassociates.co.uk
 w: www.laurenceassociates.co.uk

Project Title:
**DEMOLITION OF DWELLING AND
 CONSTRUCTION OF
 REPLACEMENT**



Project Address:
**ABOVE THE BEACH TREVAUNANCE
 COVE
 ST AGNES
 TR5 0RZ**

Client:
PETER & RACHAEL COLES

Drawing Title:
EXISTING SITE PLAN

| | |
|-------------------------------|----------------|
| Scale: 1:200@A3 | Drawn: CB |
| Date: 01/23 | Checked: LM |
| Drawing No: 22332-PL-00-03 | Rev: |

PLANNING

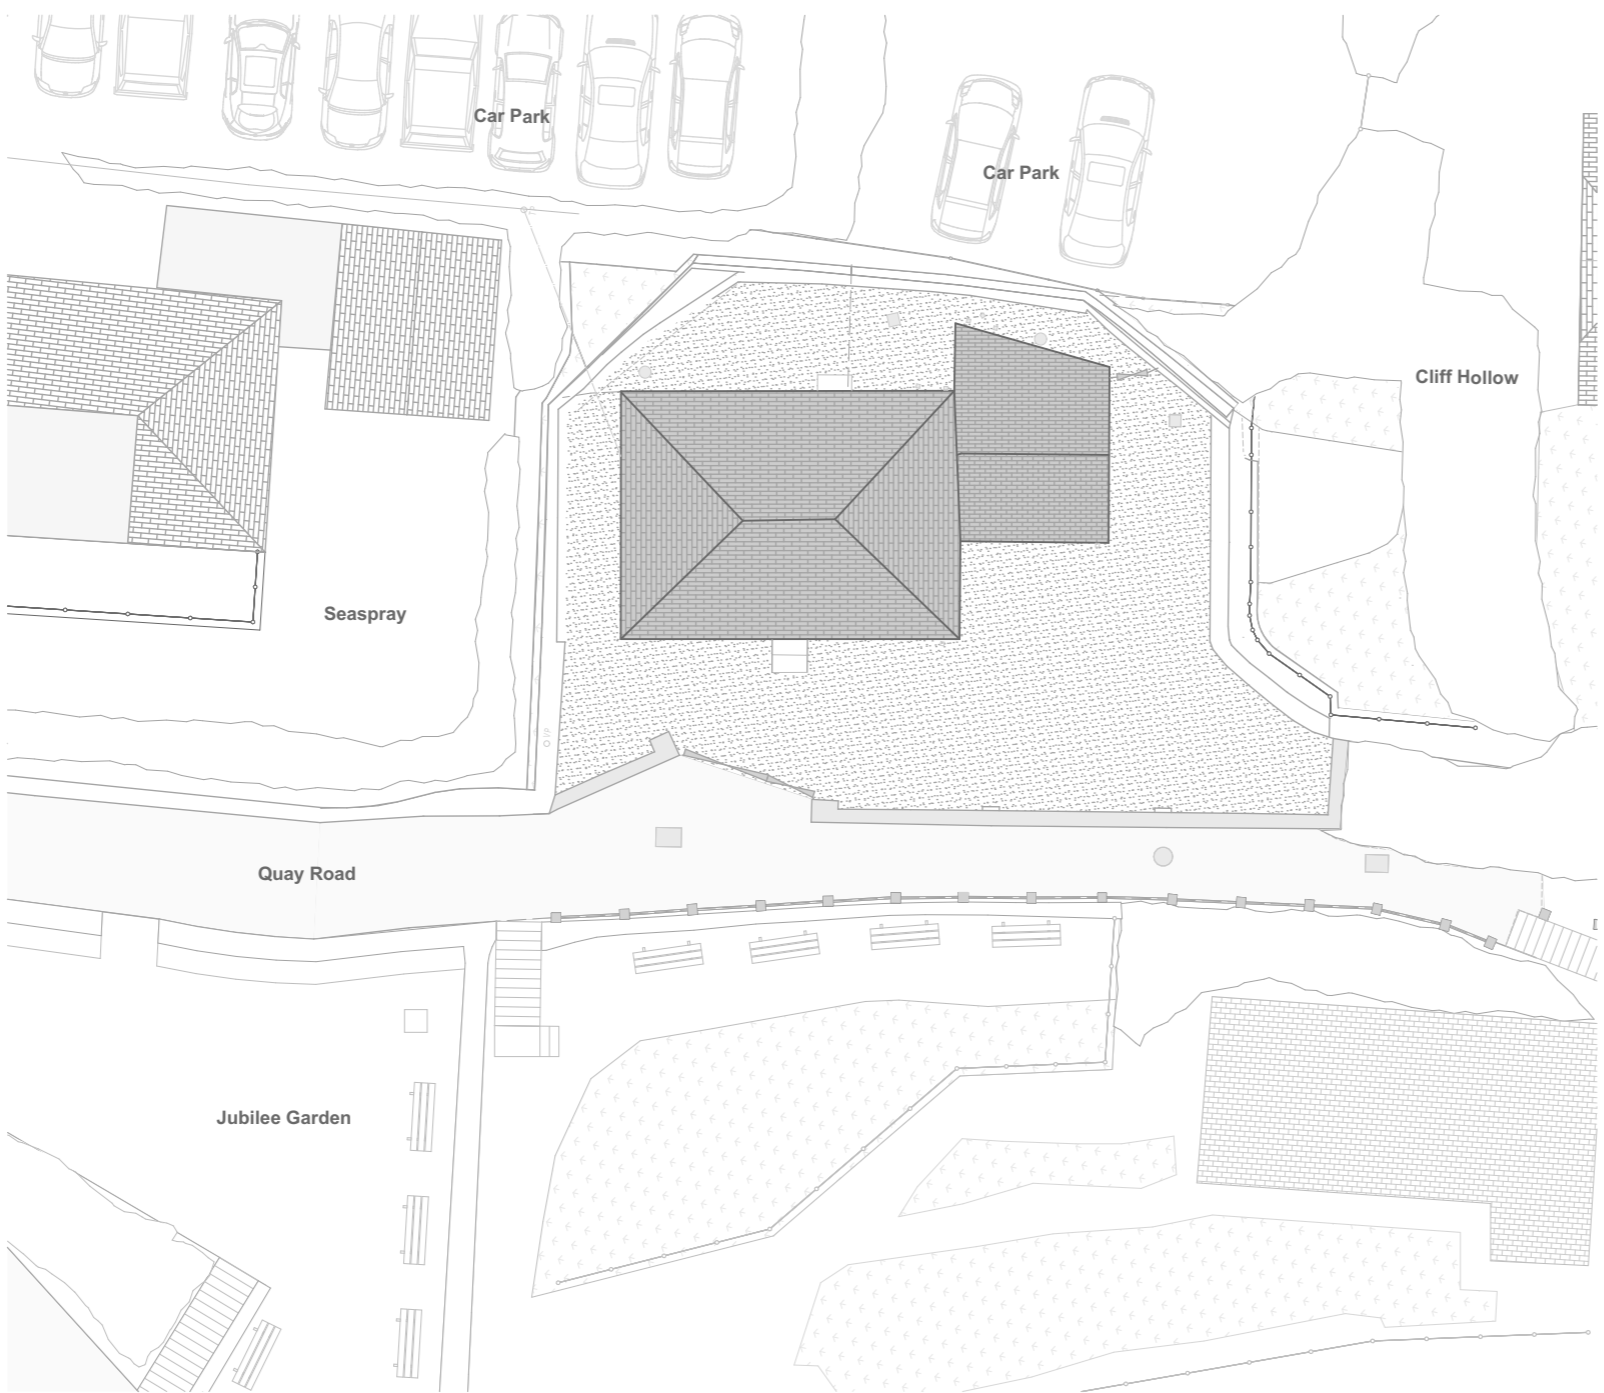 

**EXISTING SITE PLAN
 1:200**

