





EXISTING WEST ELEVATION
1:100

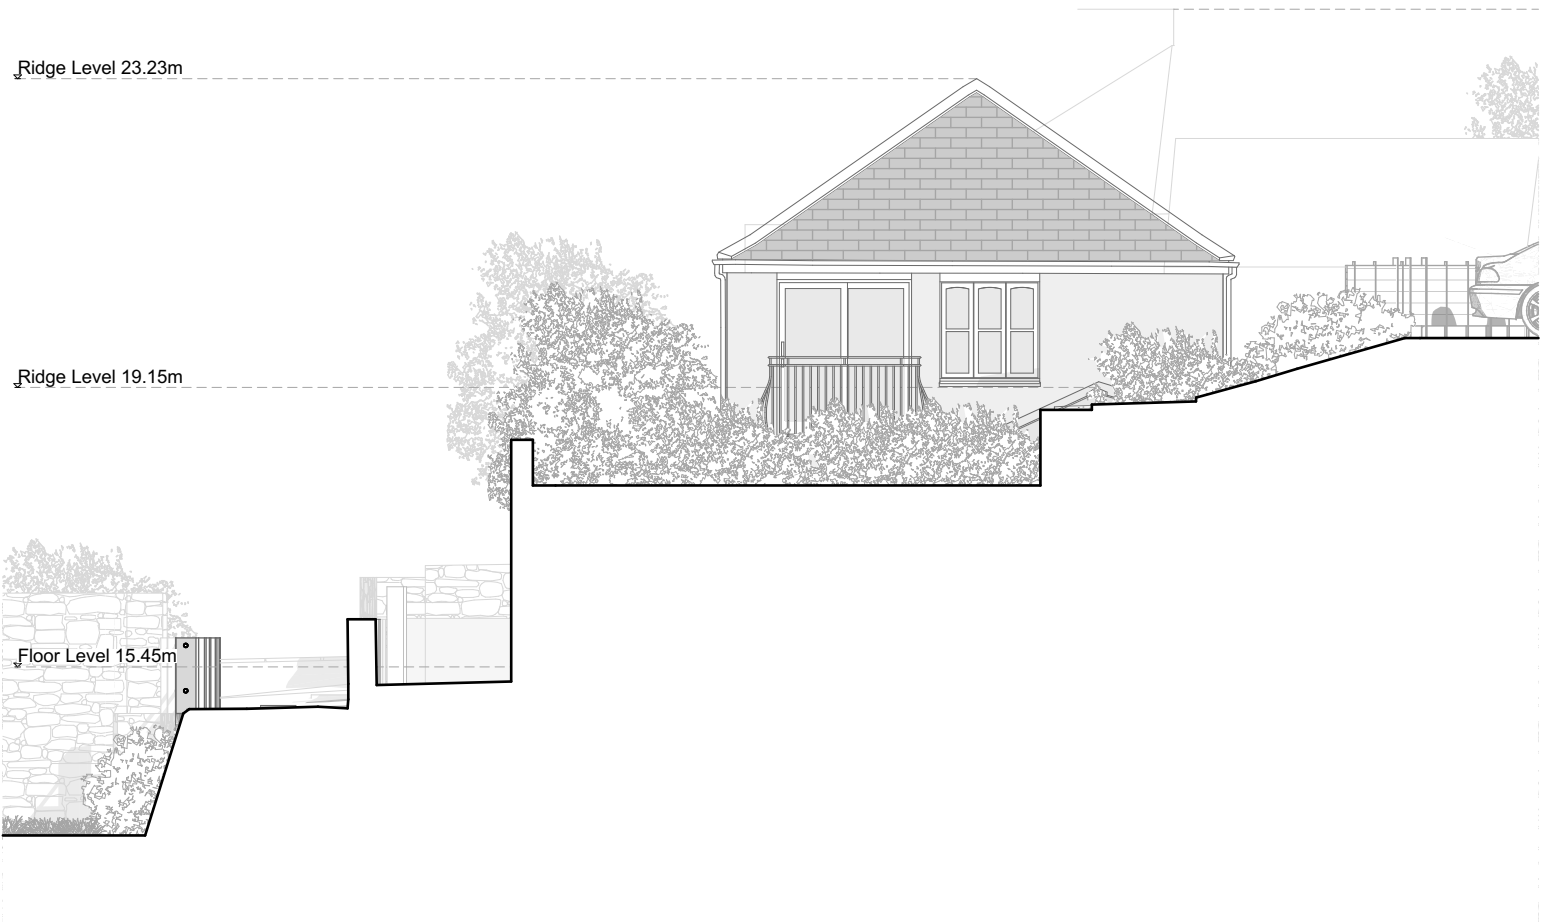

S 01 EXISTING SOUTH ELEVATION
1:100

 

N 02 EXISTING NORTH ELEVATION
1:100

THIS DRAWING IS COPYRIGHT
Contractors and Consultants must check all dimensions on site.
Any discrepancies to be reported to Laurence Associates before
work proceeds. This drawing shall be used only for the purpose
intended.
PLEASE DO NOT SCALE FOR CONSTRUCTION PURPOSES.

Notes:

Rev.	Description	Drawn	Date



planning | architecture | landscape

t: +44 (0) 1872 225 259 Truro Office
t: +44 (0) 1579 340 900 Liskeard Office
e: hello@laurenceassociates.co.uk
w: www.laurenceassociates.co.uk

Project Title:
**DEMOLITION OF DWELLING AND
CONSTRUCTION OF REPLACEMENT**

Project Address:
**ABOVE THE BEACH TREVAUNANCE COVE
ST AGNES
TR5 0RZ**

Client:
PETER & RACHAEL COLES

Drawing Title:
EXISTING ELEVATIONS

Scale: 1:500, 1:100@A2	Drawn: CB
---------------------------	--------------

Date: 01/23	Checked: LM
----------------	----------------

Drawing No: 22332-PL-02-02	Rev.:
--------------------------------------	-------

PLANNING