





1 First Floor Plan

REF 3-100-A  
 SCALE 1:50

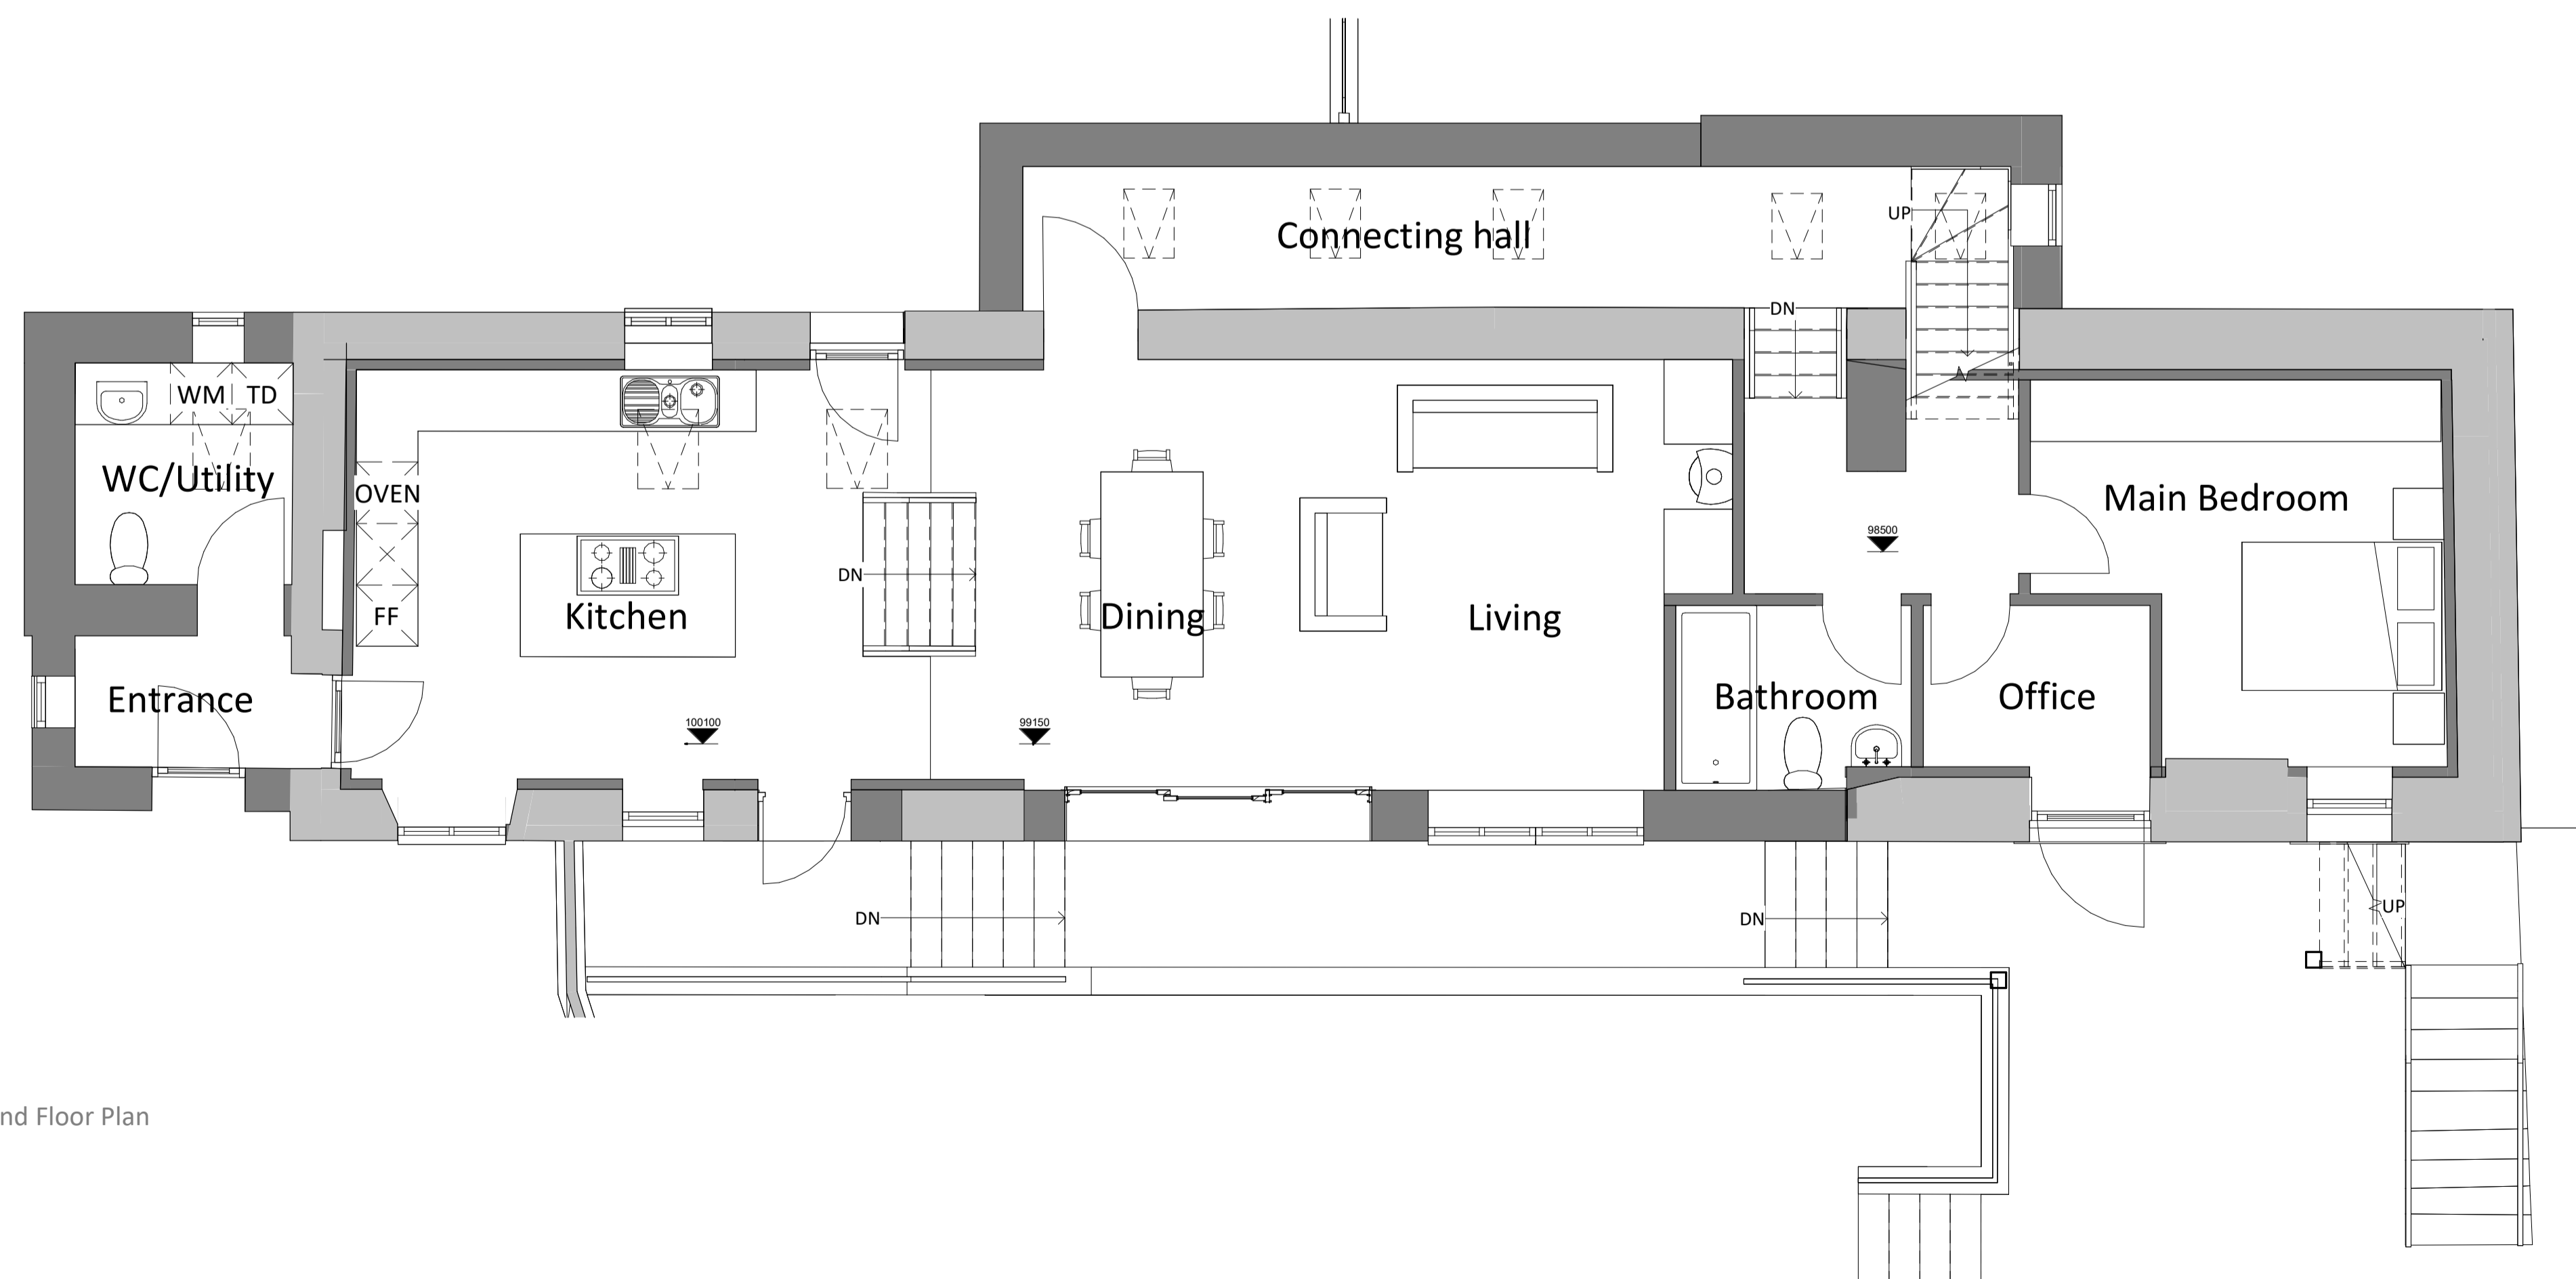

2 Ground Floor Plan

REF 3-100-A  
 SCALE 1:50

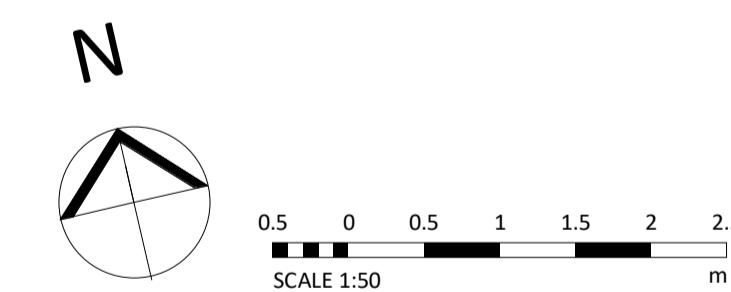

REV	DESCRIPTION	DATE	INS
-----	-------------	------	-----

**CAD HERITAGE**

THE CONSERVATION DIVISION OF:  
 CAD ARCHITECTS LTD, COURTLEIGH HOUSE, 74-75 LEMON STREET  
 TRURO, CORNWALL, TR1 2PN  
 CALL: 01872 630 041  
 MAIL: info@cadheritage.co.uk  
 WEB: www.cadheritage.co.uk

**RIBA**   
 Chartered Practice

TITLE	Proposed conversion of existing barns to dwellings at Wood Farm, Redruth Road, Wendron, TR13 0PT	AUTHOR	FC
CLIENT	Avenue Developments	DATE	06/23
PROJECT	As Proposed - Barn 1 Floor Plans	SCALE	1:50 @ A1
		CHECKED	SM

STATUS	DRAWING NUMBER	REVISION
PLANNING	3203-3-100-A	