

1. Do not scale off this drawing for construction purposes.
 2. All dimensions and levels to be checked on site by the contractor before commencement of work and discrepancies reported to the architect.
 3. No responsibility can be accepted for errors arising on site due to unauthorised variations from the architect's drawing.
 4. This drawing is the copyright of the architect and may not be reproduced without license.
 5. This drawing is prepared for submission in relation to local authority consent. The author accepts no design liability for works constructed on the basis of this drawing.


A3




SOUTH ELEVATION
1:100



EAST ELEVATION
1:100

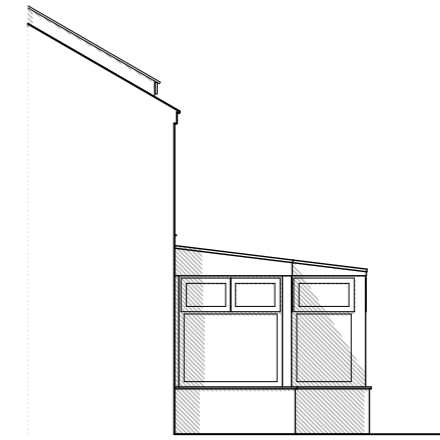

WEST ELEVATION
1:100

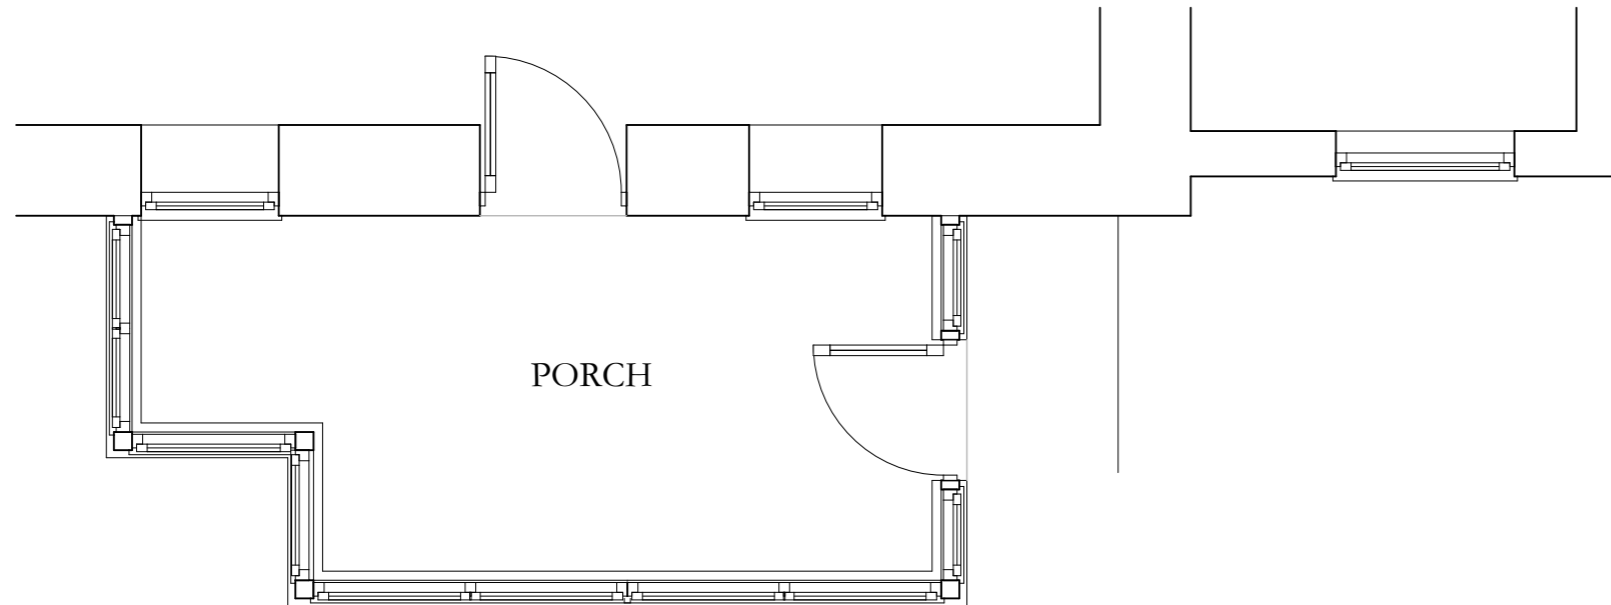

GROUND FLOOR - EXISTING
1:50



drawing no
1391.03
rev.

job
Alterations and Extension to Dwelling
And Associated Works


Mount Joy Farm, Carnkie, HELSTON,
TR13 0DR, Cornwall

drawing
SURVEY AS EXISTING

drawing no	rev.	scale	paper size	date
1391.03		1 : 100/ 50	A3	Sep. 2023

Martin Richards Design

Principal: Martin Richards B.A. (Hons) Dip. Arch.

 

email. mail@martinrichardsdesign.co.uk