



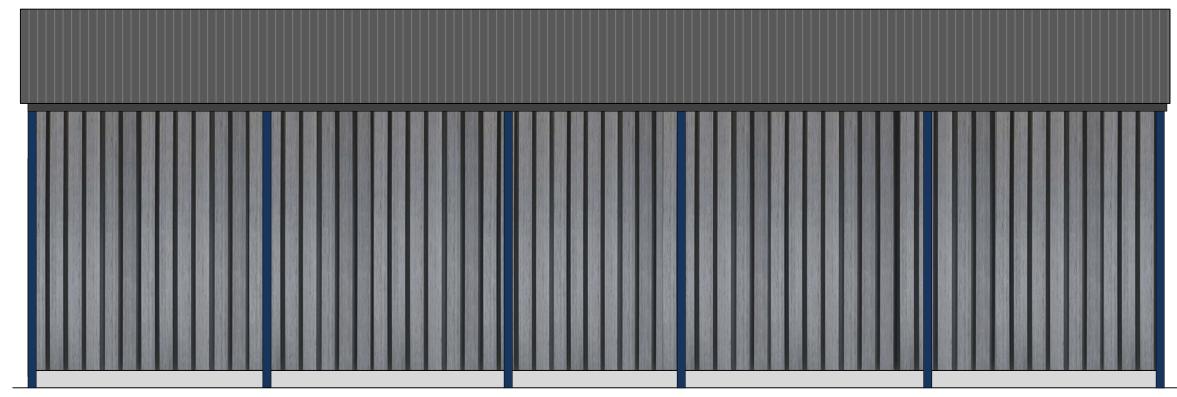


Front/East Elevation



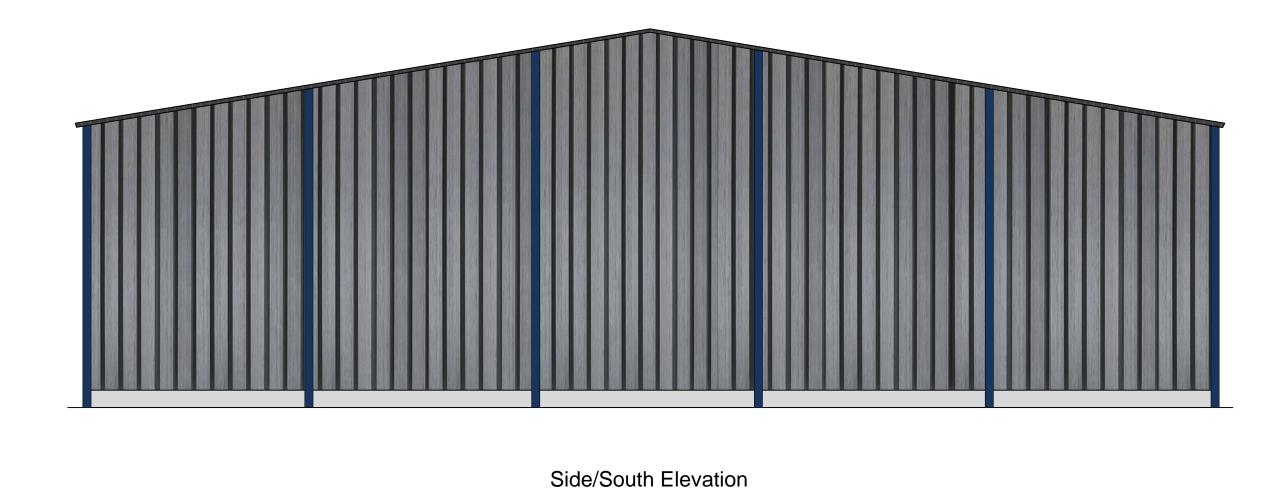




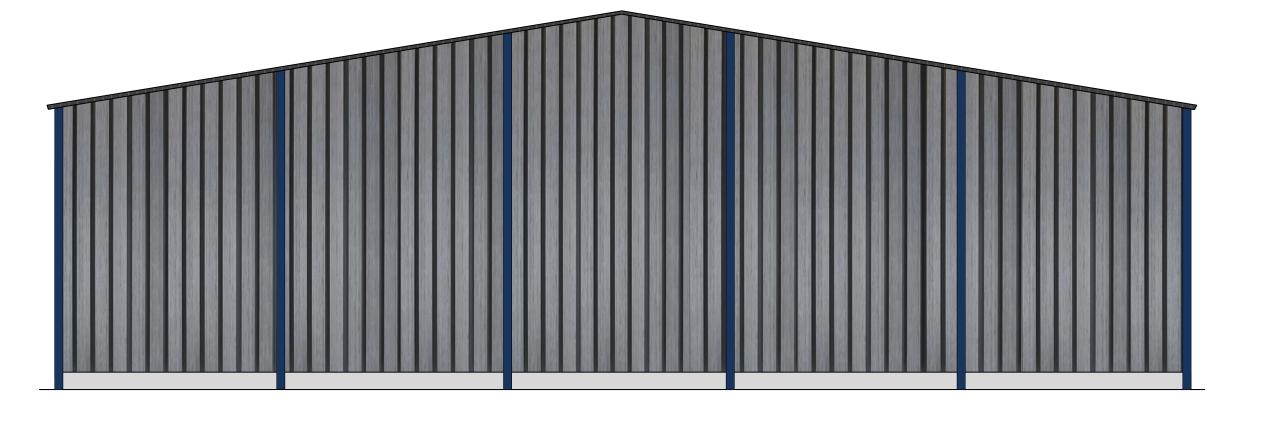

Side/North Elevation

0m 1m 2m 3m 4m 5m 7m

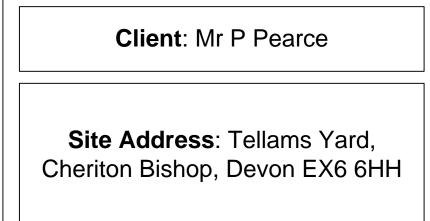



**Title**: Proposed Elevations and Floor Plans

Scale: 1:100 at A1

Drawn By: BHJ

**Date**: 06/11/23

Rev:

Job No.

PP/AGRI/PA/1/23

PR-ELES&FP