


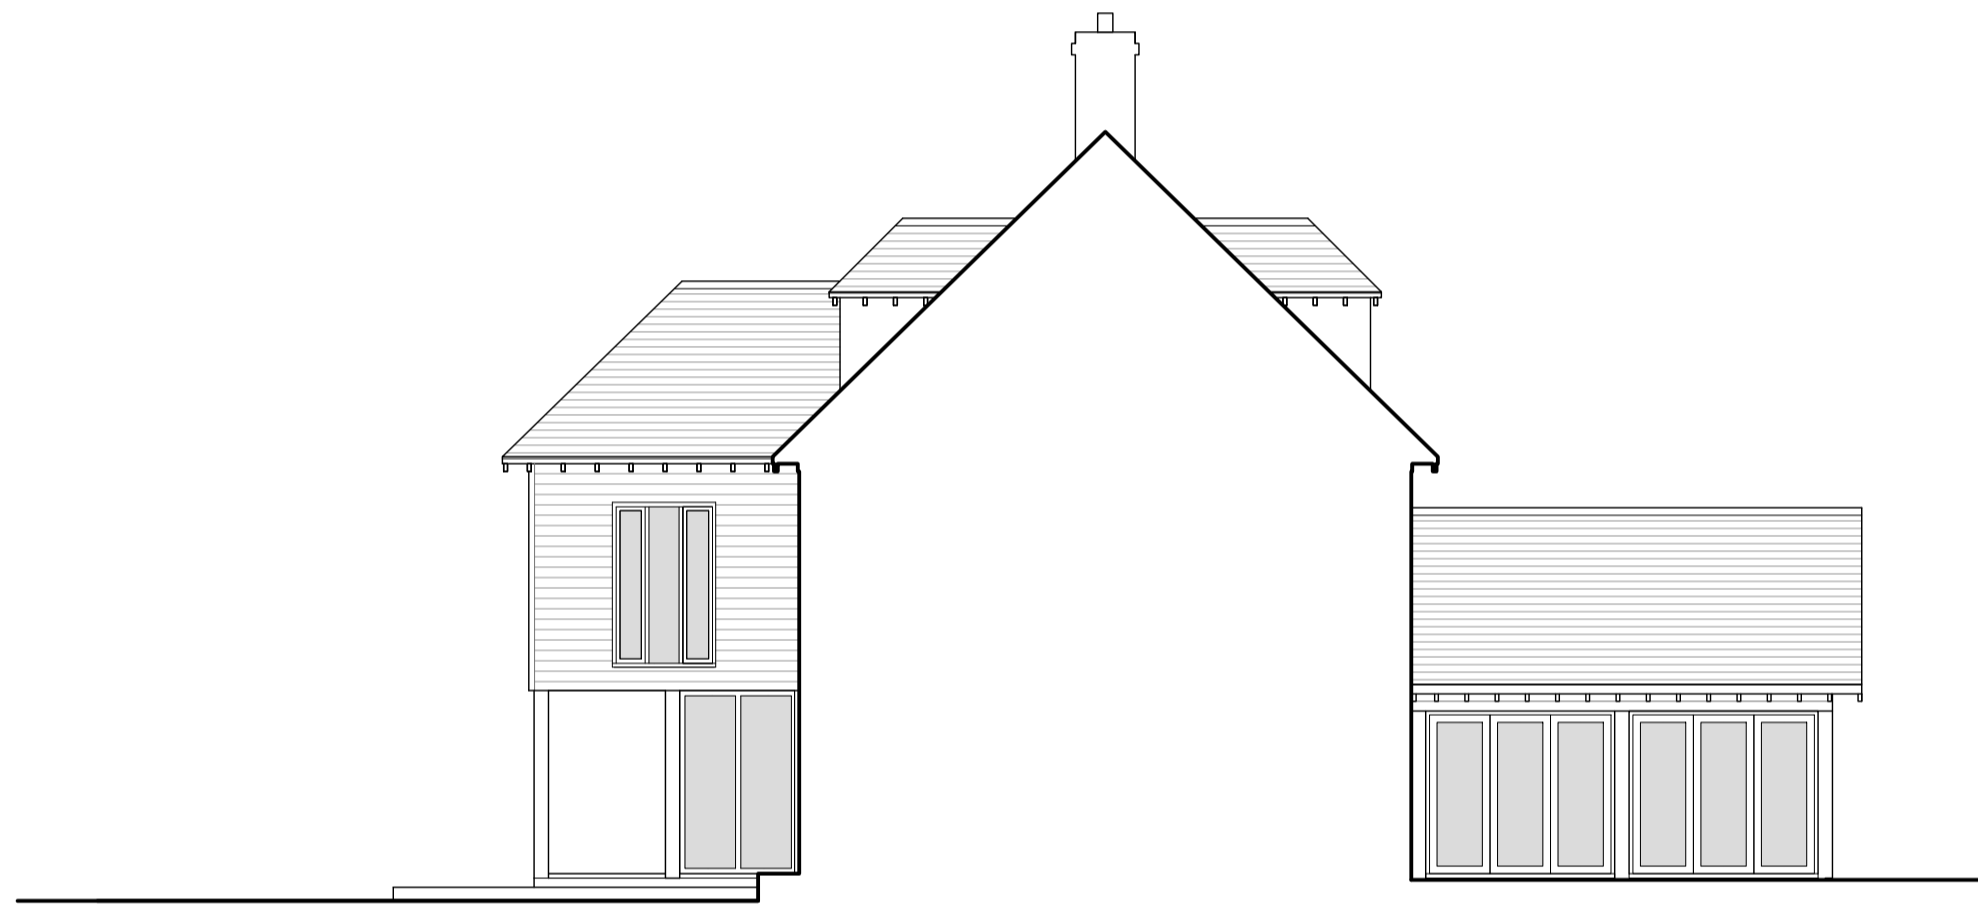

South Elevation - 1:100



North Elevation - 1:100




Sectional West Elevation - 1:100



East Elevation - 1:100



West Elevation - 1:100

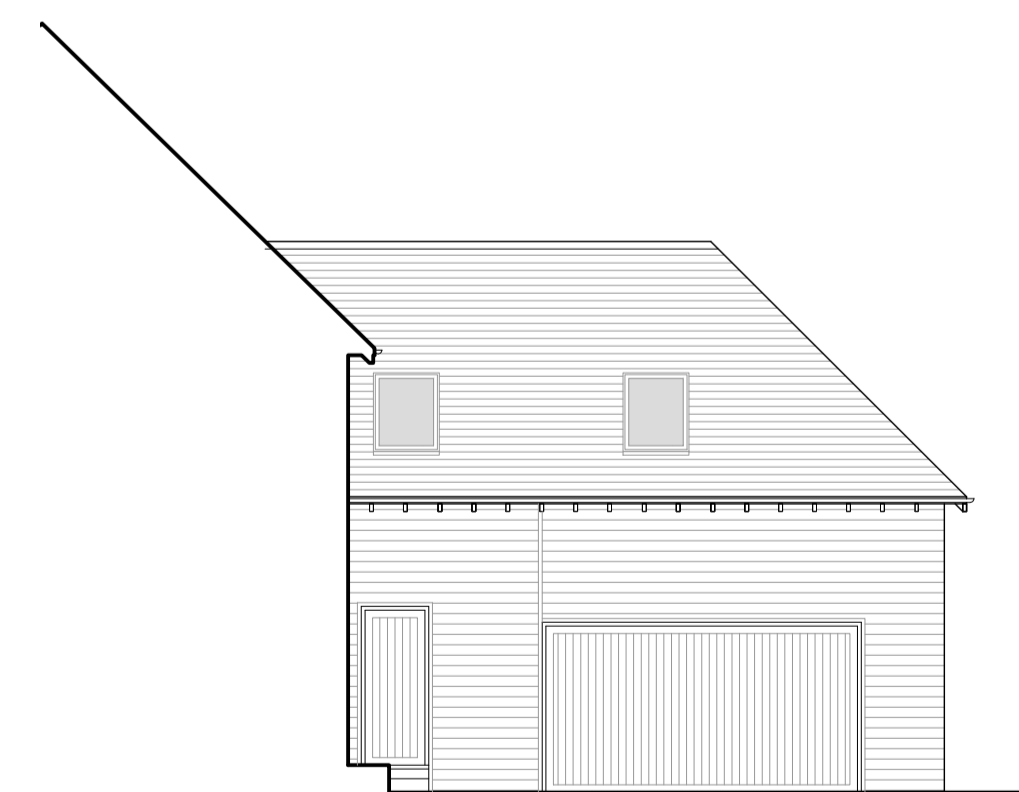

Sectional East Elevation  
[Showing garage] - 1:100



Status: Survey  
Scale: 1:100 @A1  
Date: June 2021  
Drawn by: SG

Project  
Drummers Well, Cheriton Bishop,  
Devon, EX6 6HD  
Title  
Elevations As Existing  
Drawing number  
2213-02 Rev A

