



West Elevation


Proposed single storey rear extension - render at walls to match existing with flat roof over

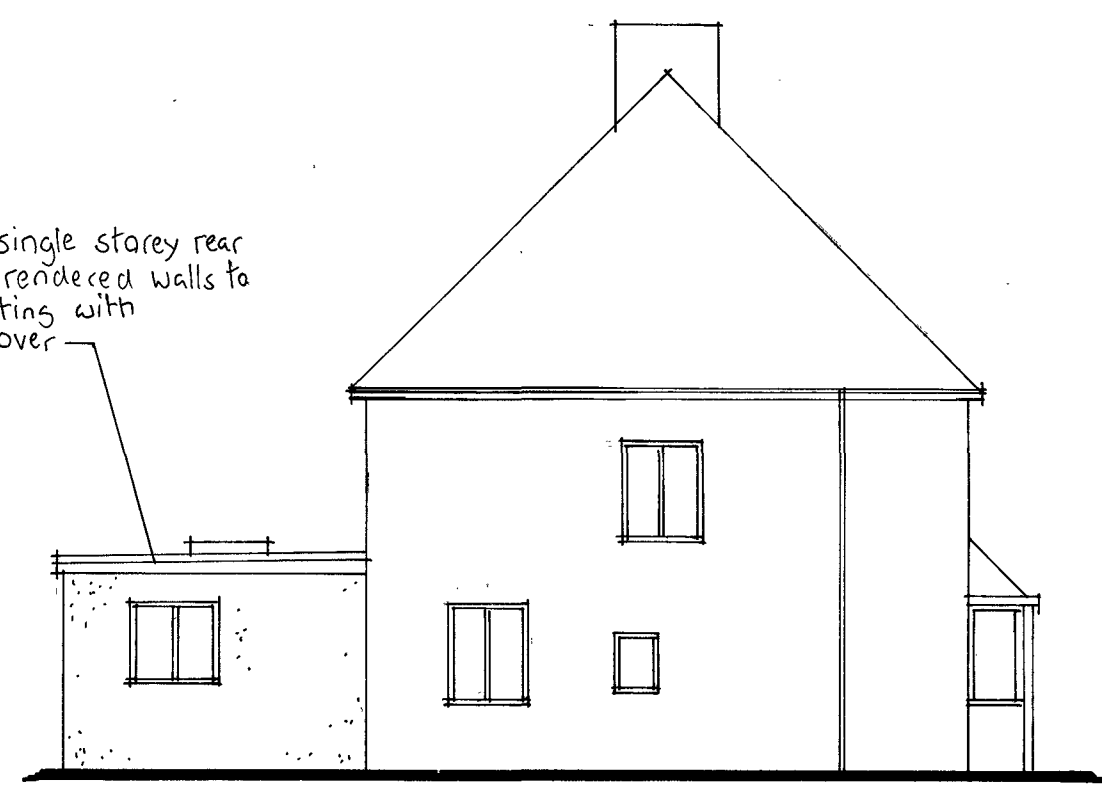


South Elevation

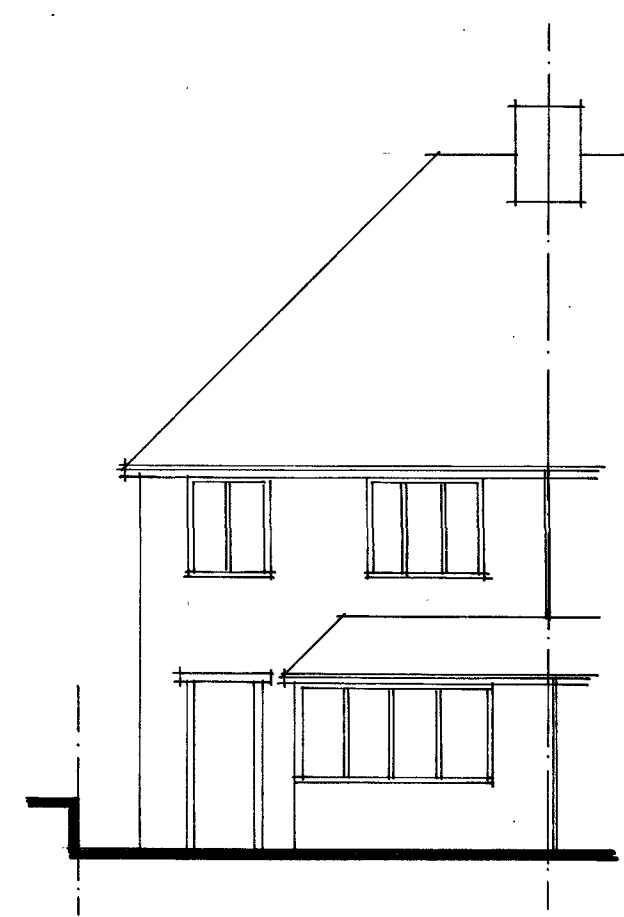


East Elevation

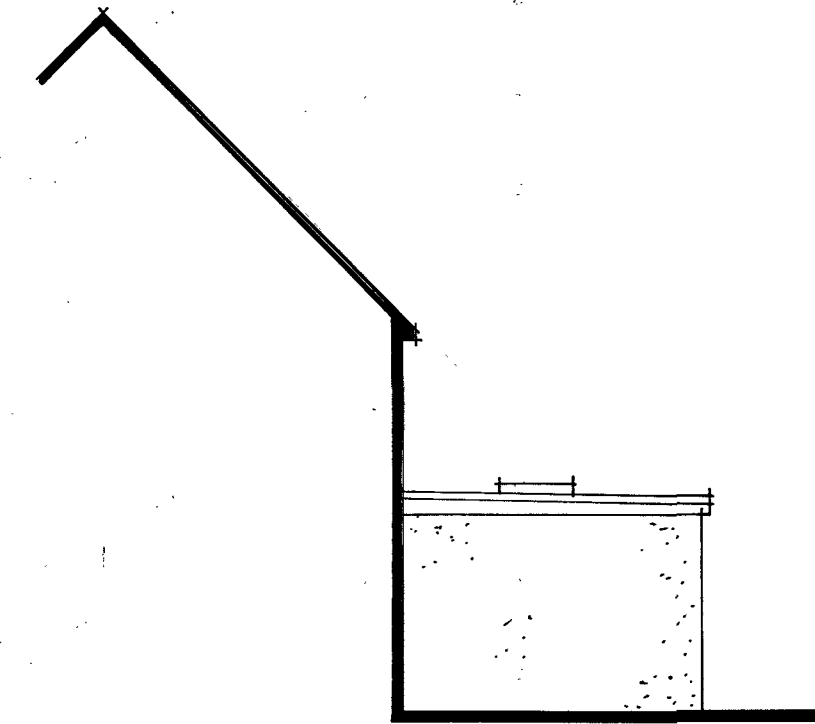

North Elevation

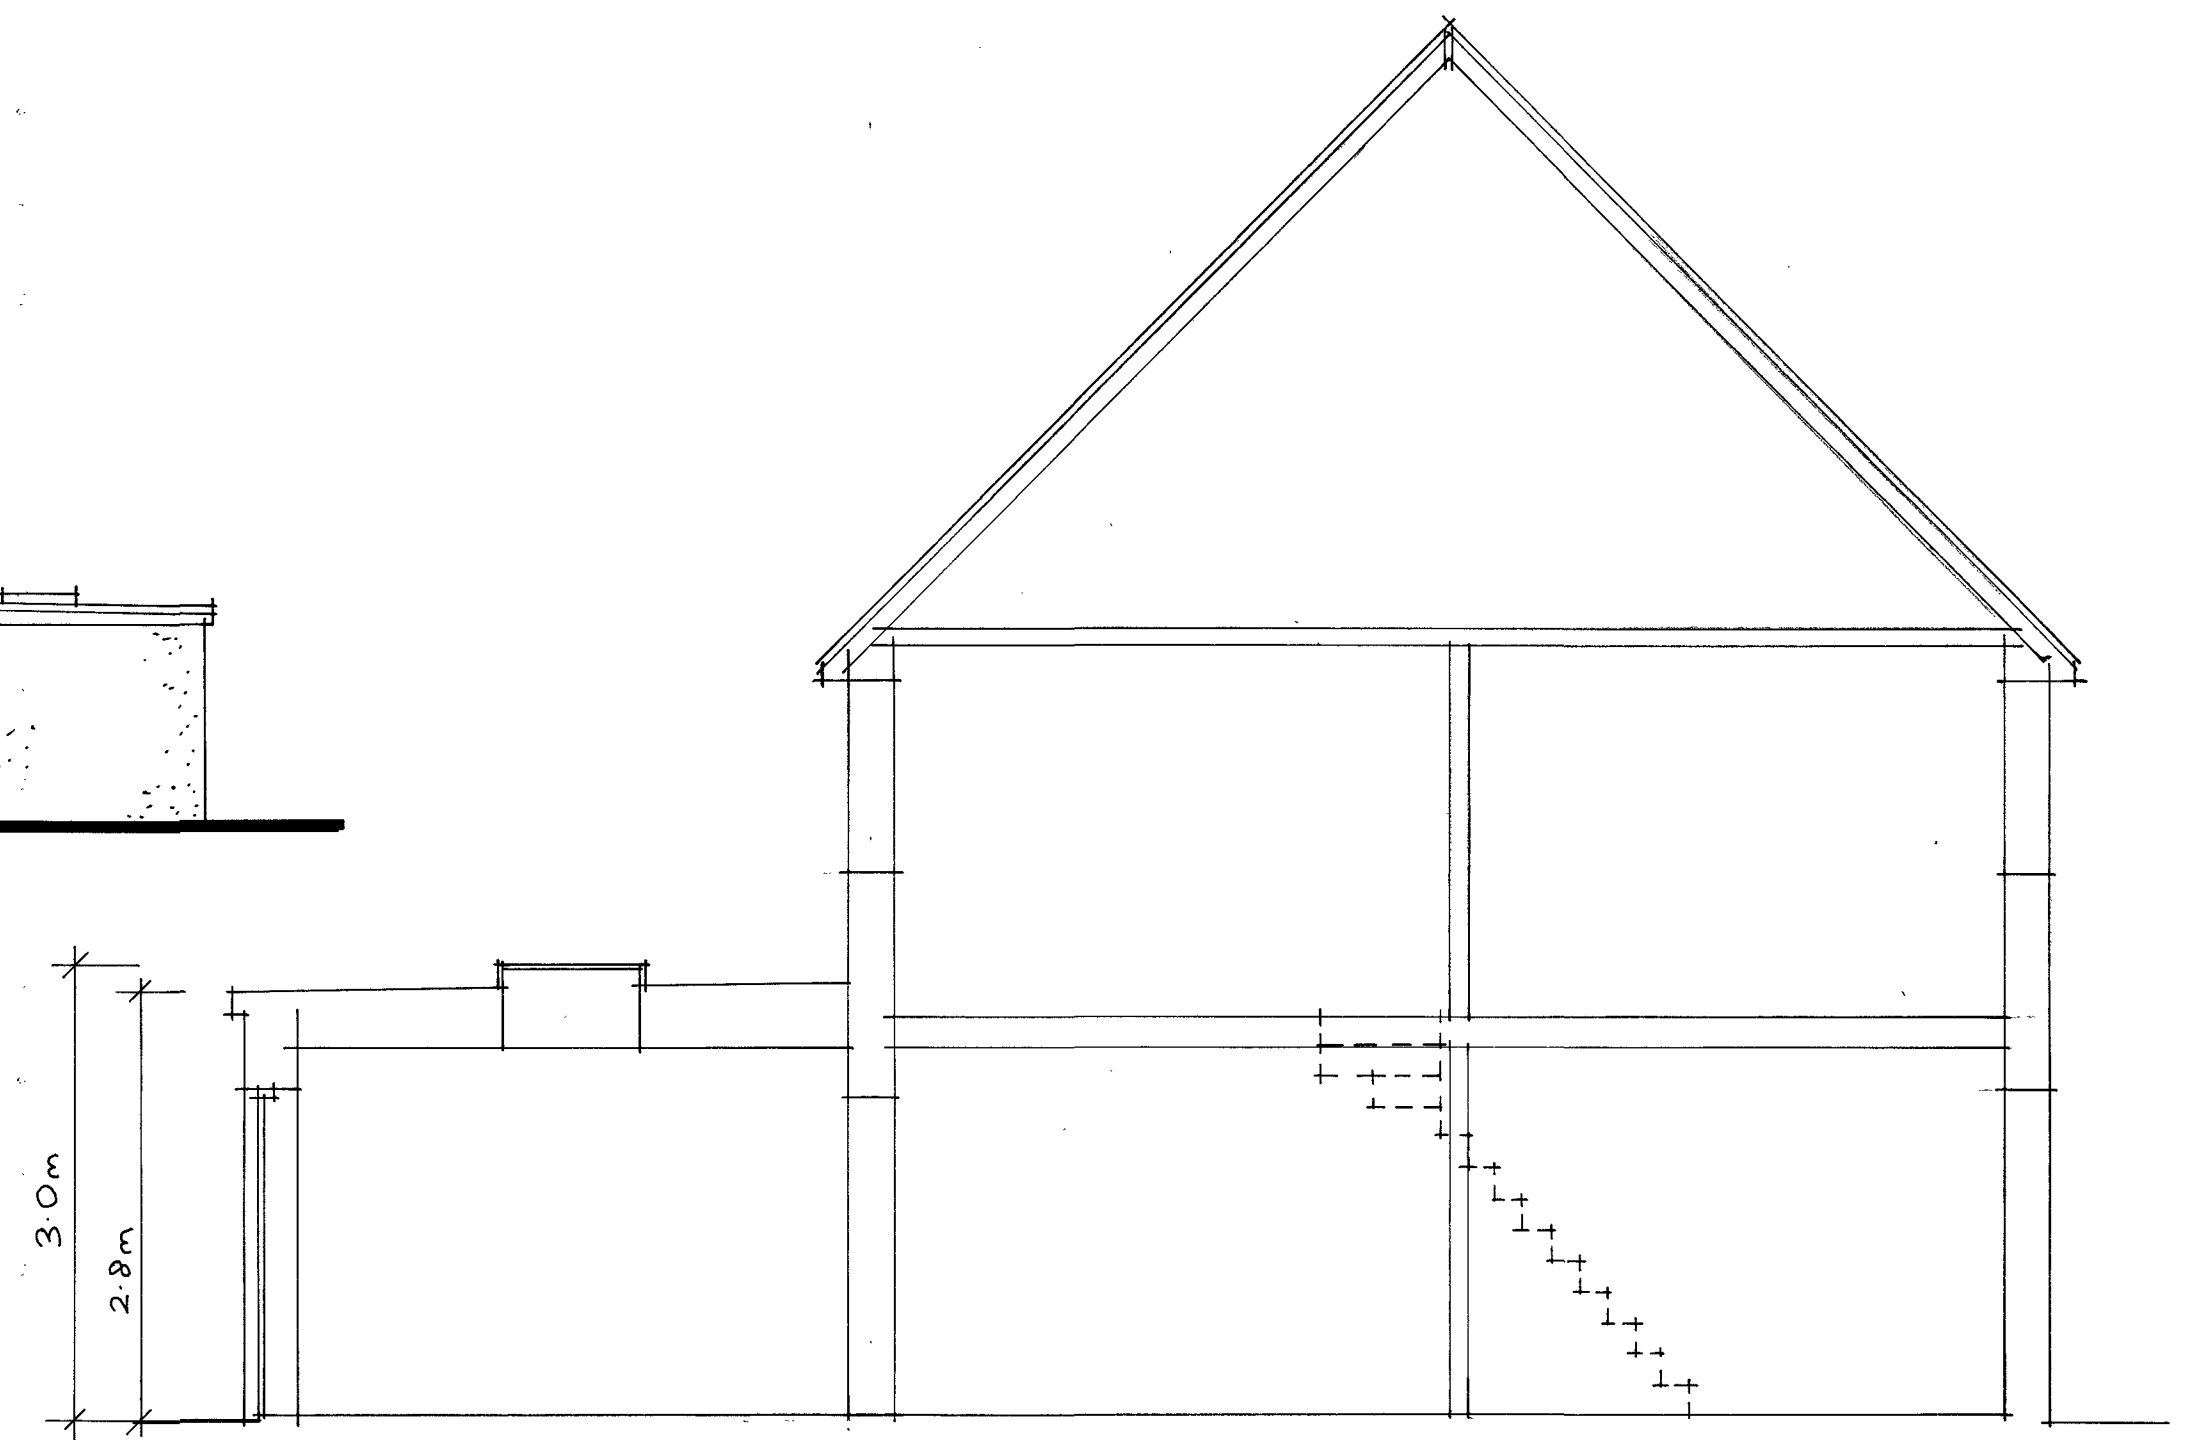


Section

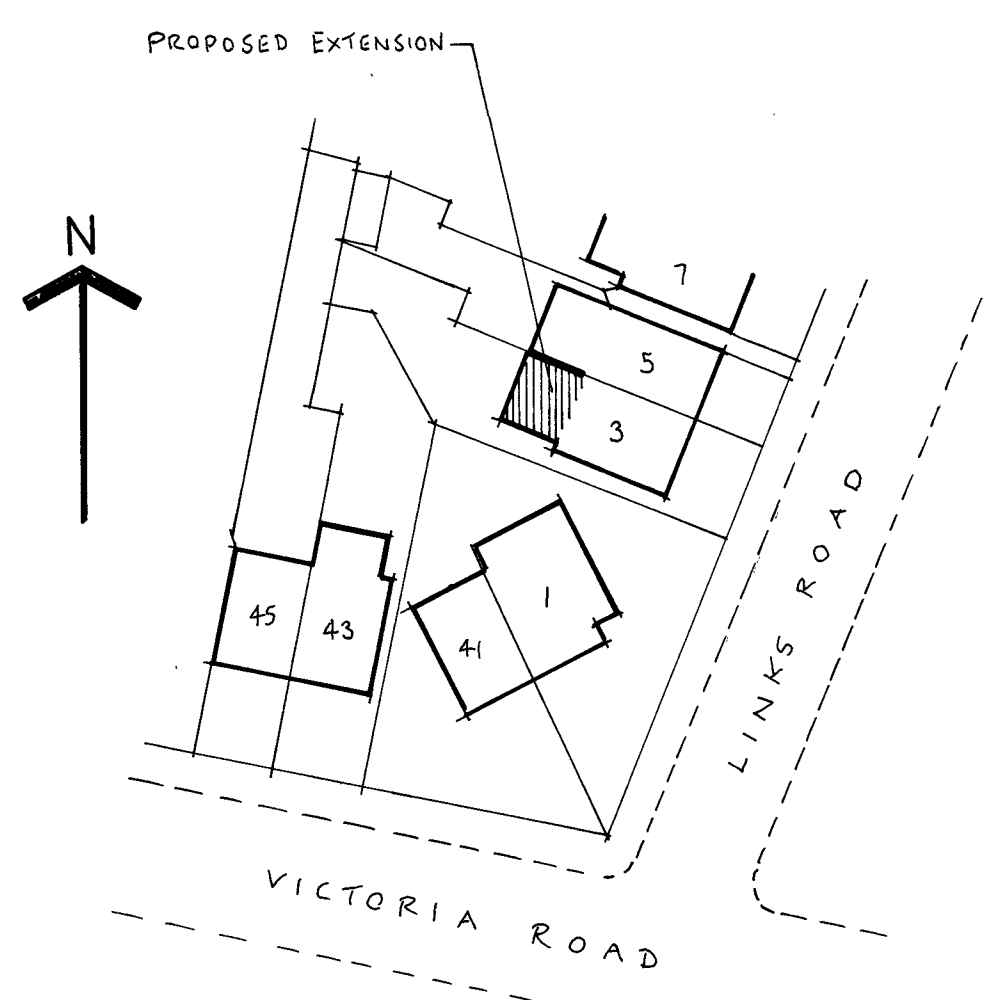


Block Plan


SCALE 1:500 0 10 20 30

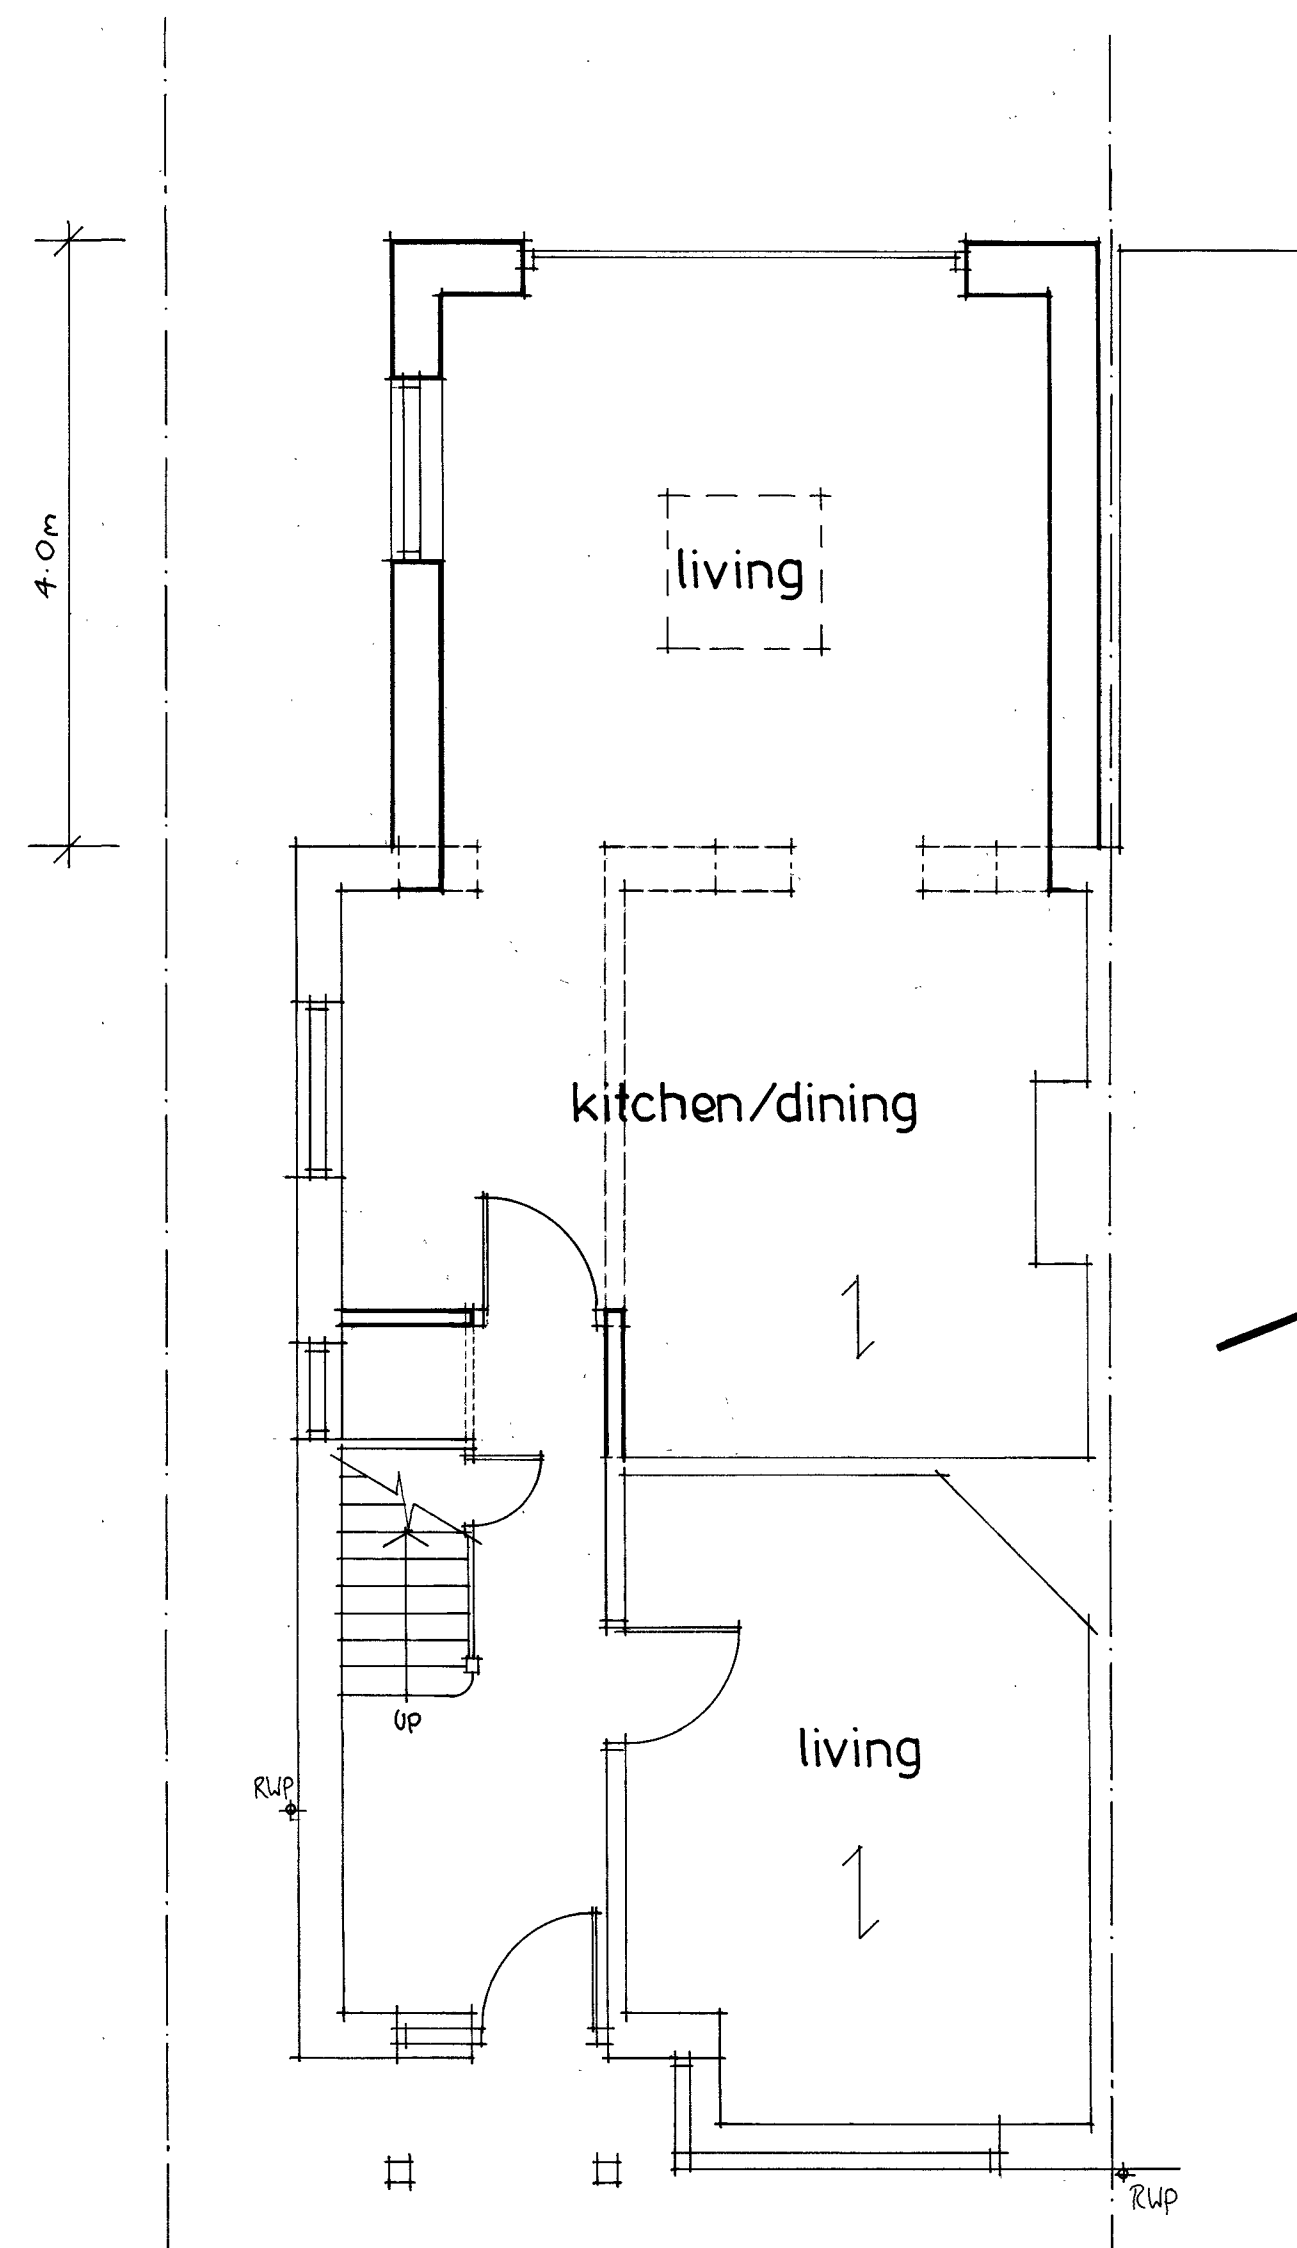

Ground Floor Plan

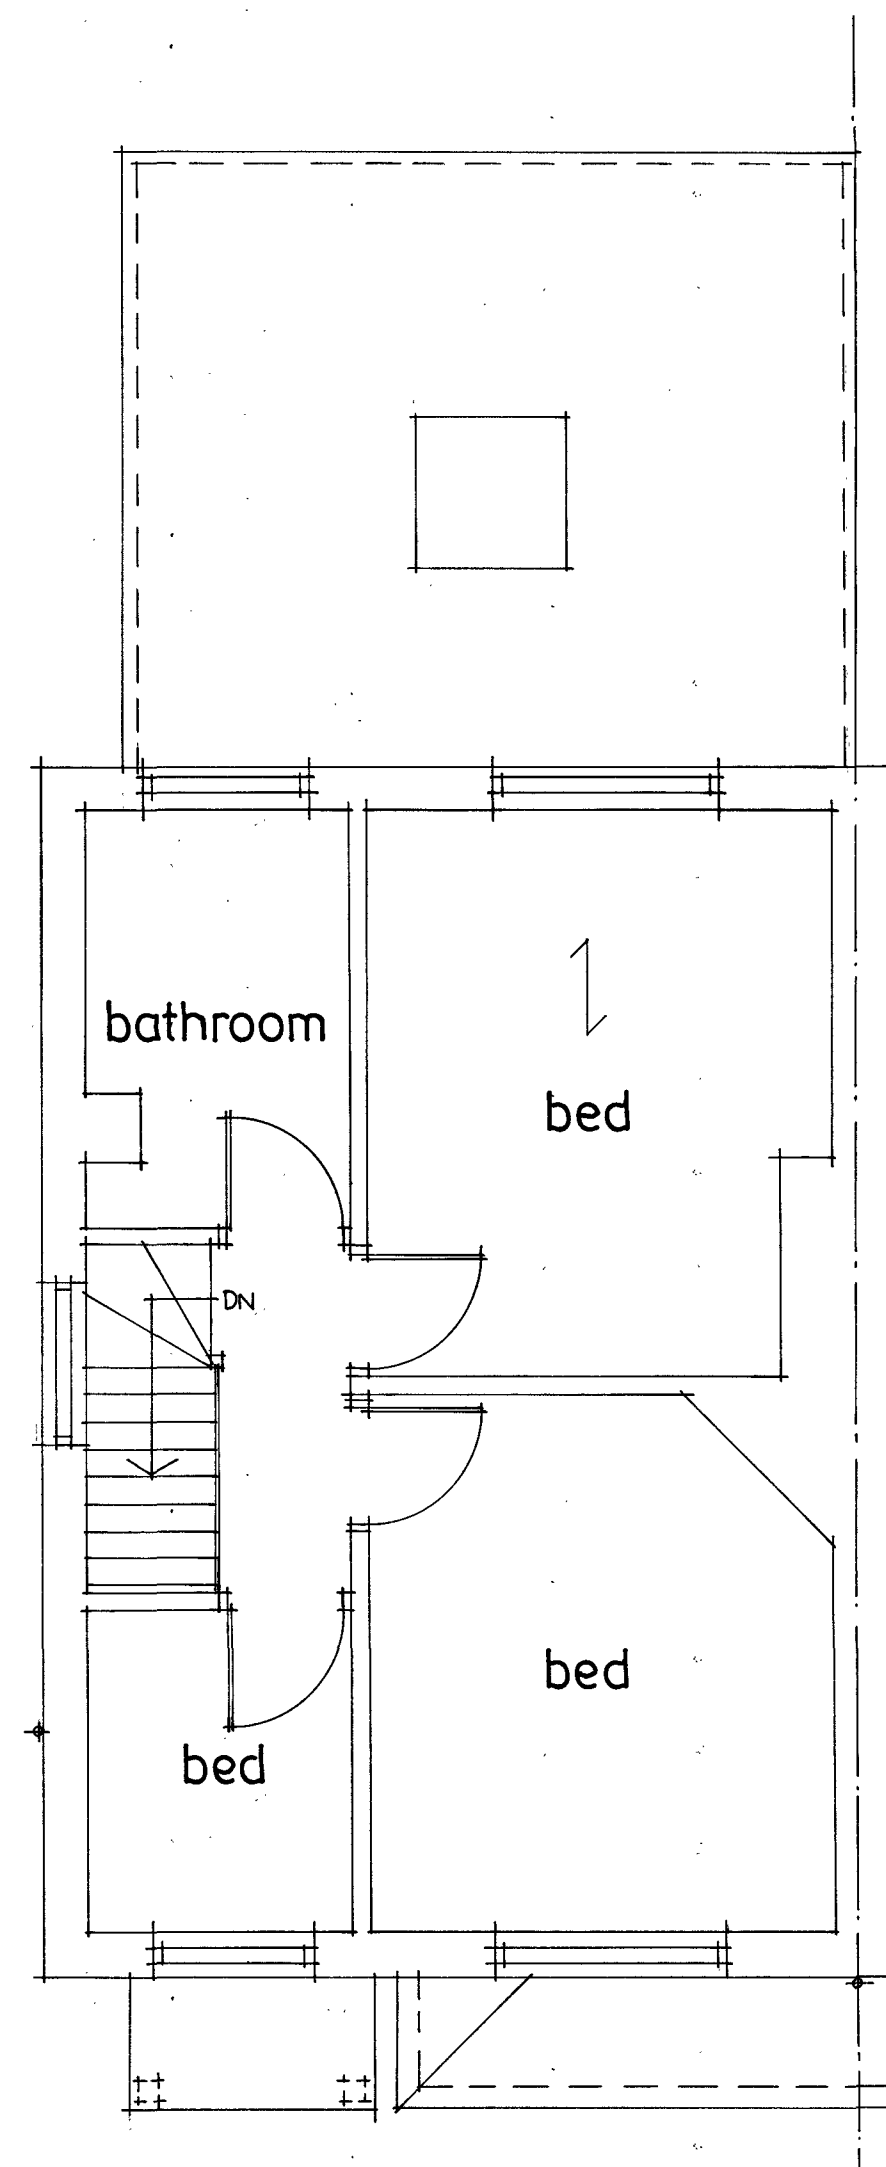

First Floor Plan

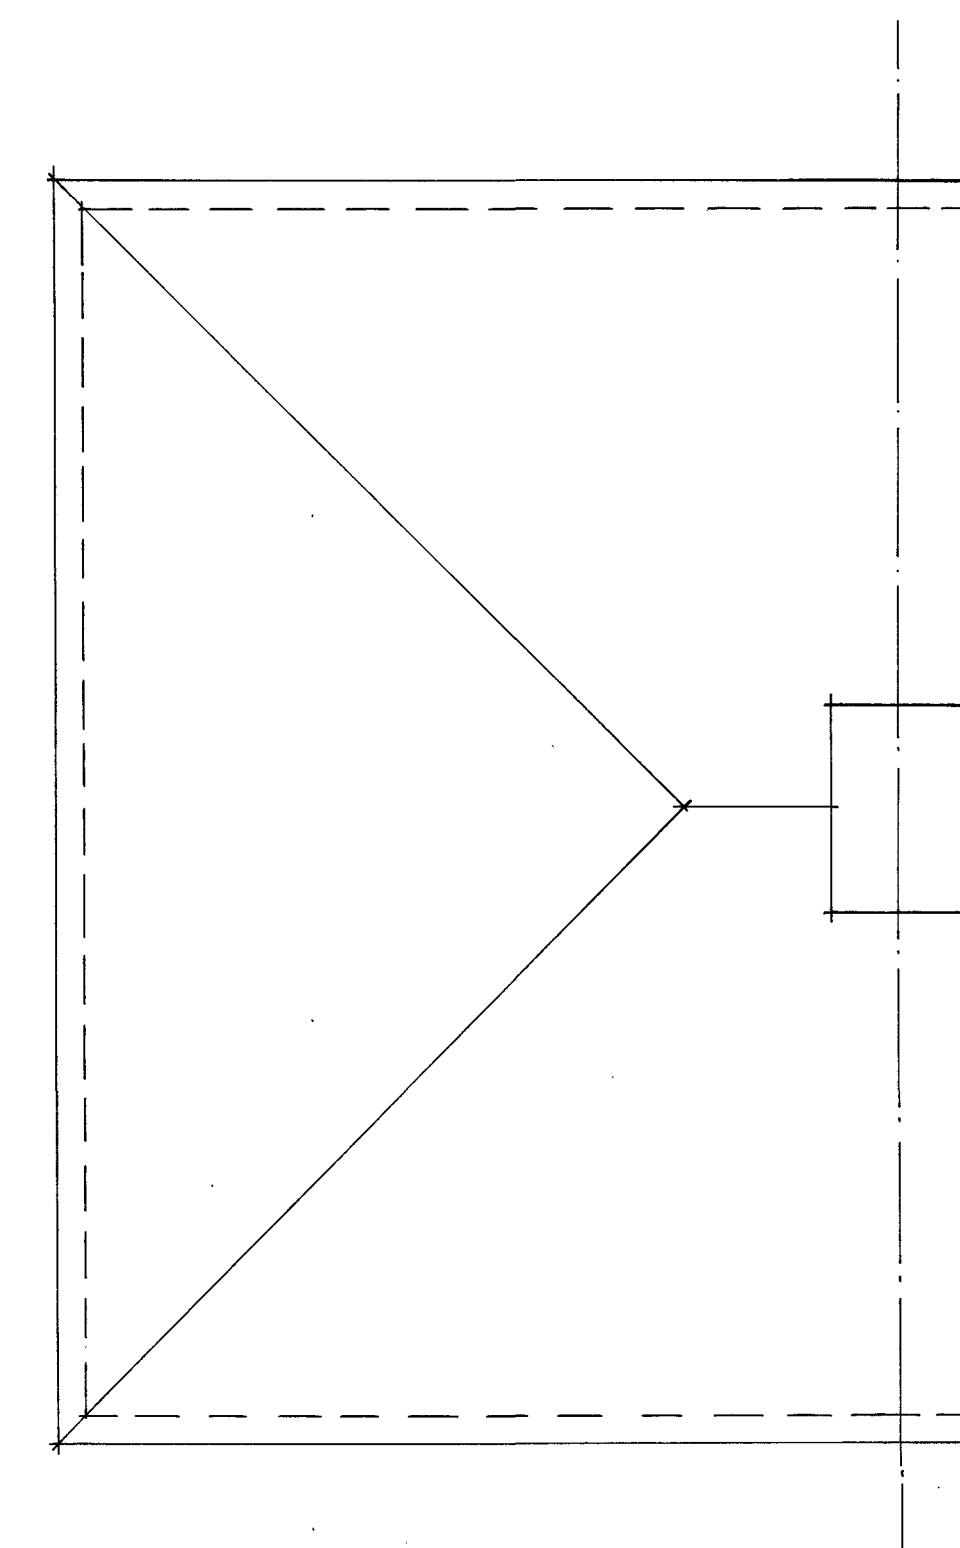

Roof Plan

A1 PAPER SIZE SCALE 1:50 0 1 2 3 4 5
1:100 0 1 2 3 4 5 6 7 8 9 10

Do not scale from this drawing all dimensions must be checked on site. This drawing is the sole copyright of Insite Planning

Insite Planning

5 Beechwood Avenue
Brighton, East Sussex
BN1 8ED

Tel: 01273 558118
Email: insiteplanning@yahoo.co.uk

Client:

Job:
3 Links Road
Portslade

Proposed Single Storey
Rear Extension

Date: Nov 2023 Scale: 1:50, 1:100

Drawing No. 1848/2421