




West Elevation

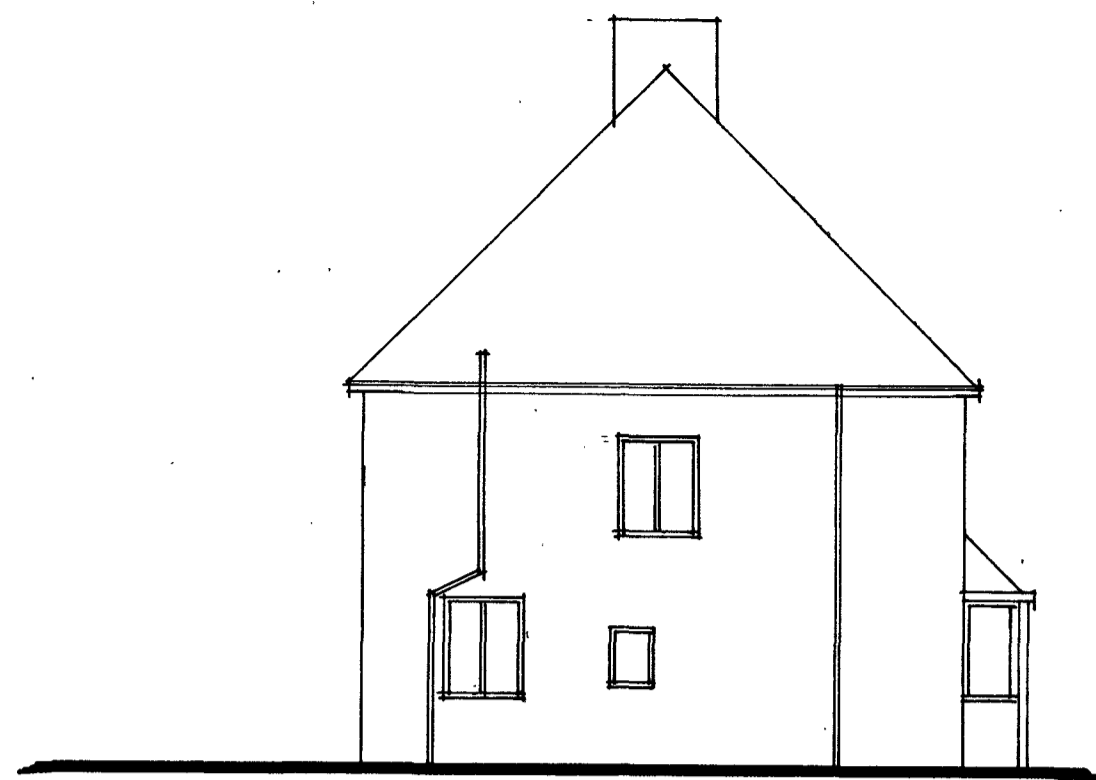


South Elevation

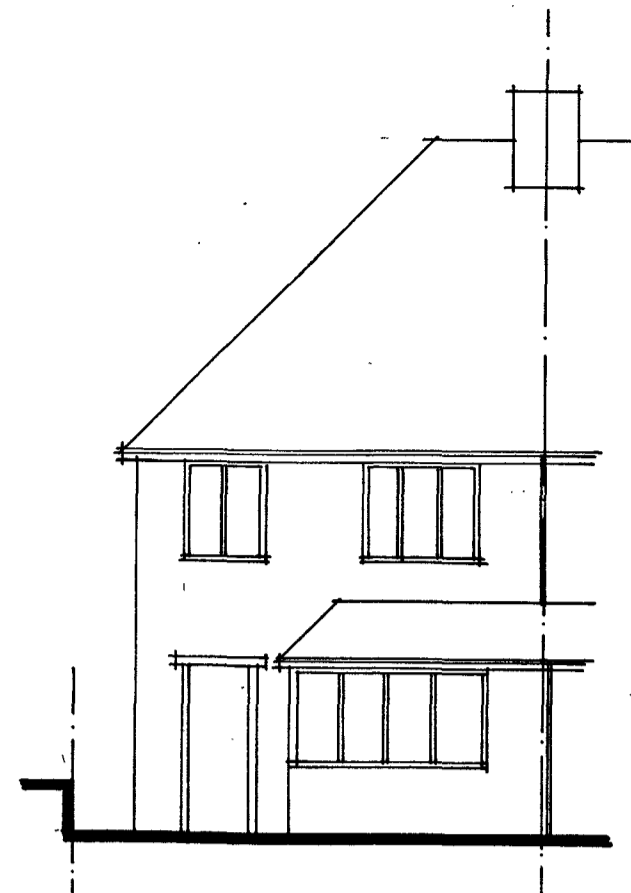


East Elevation

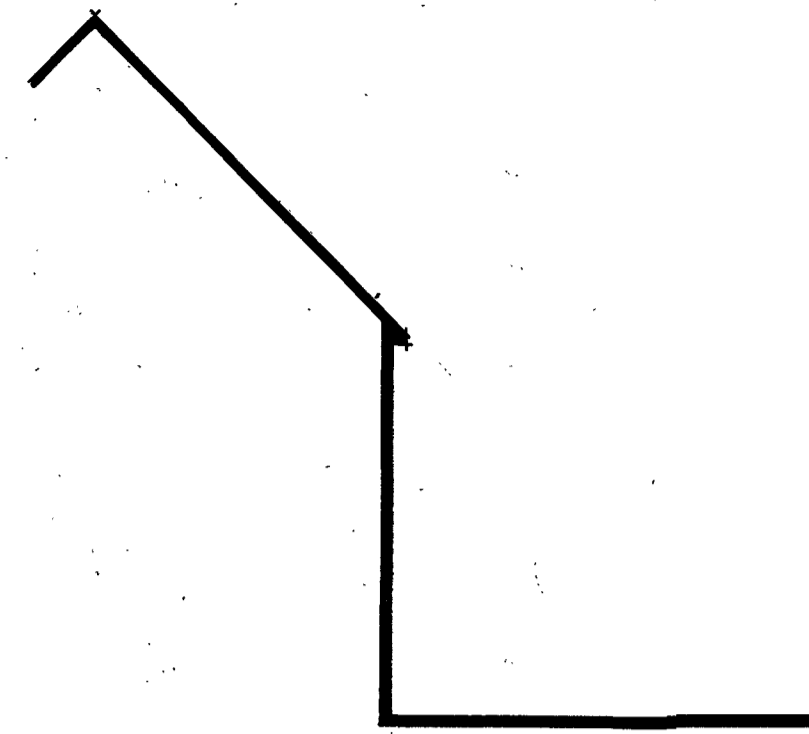



North Elevation

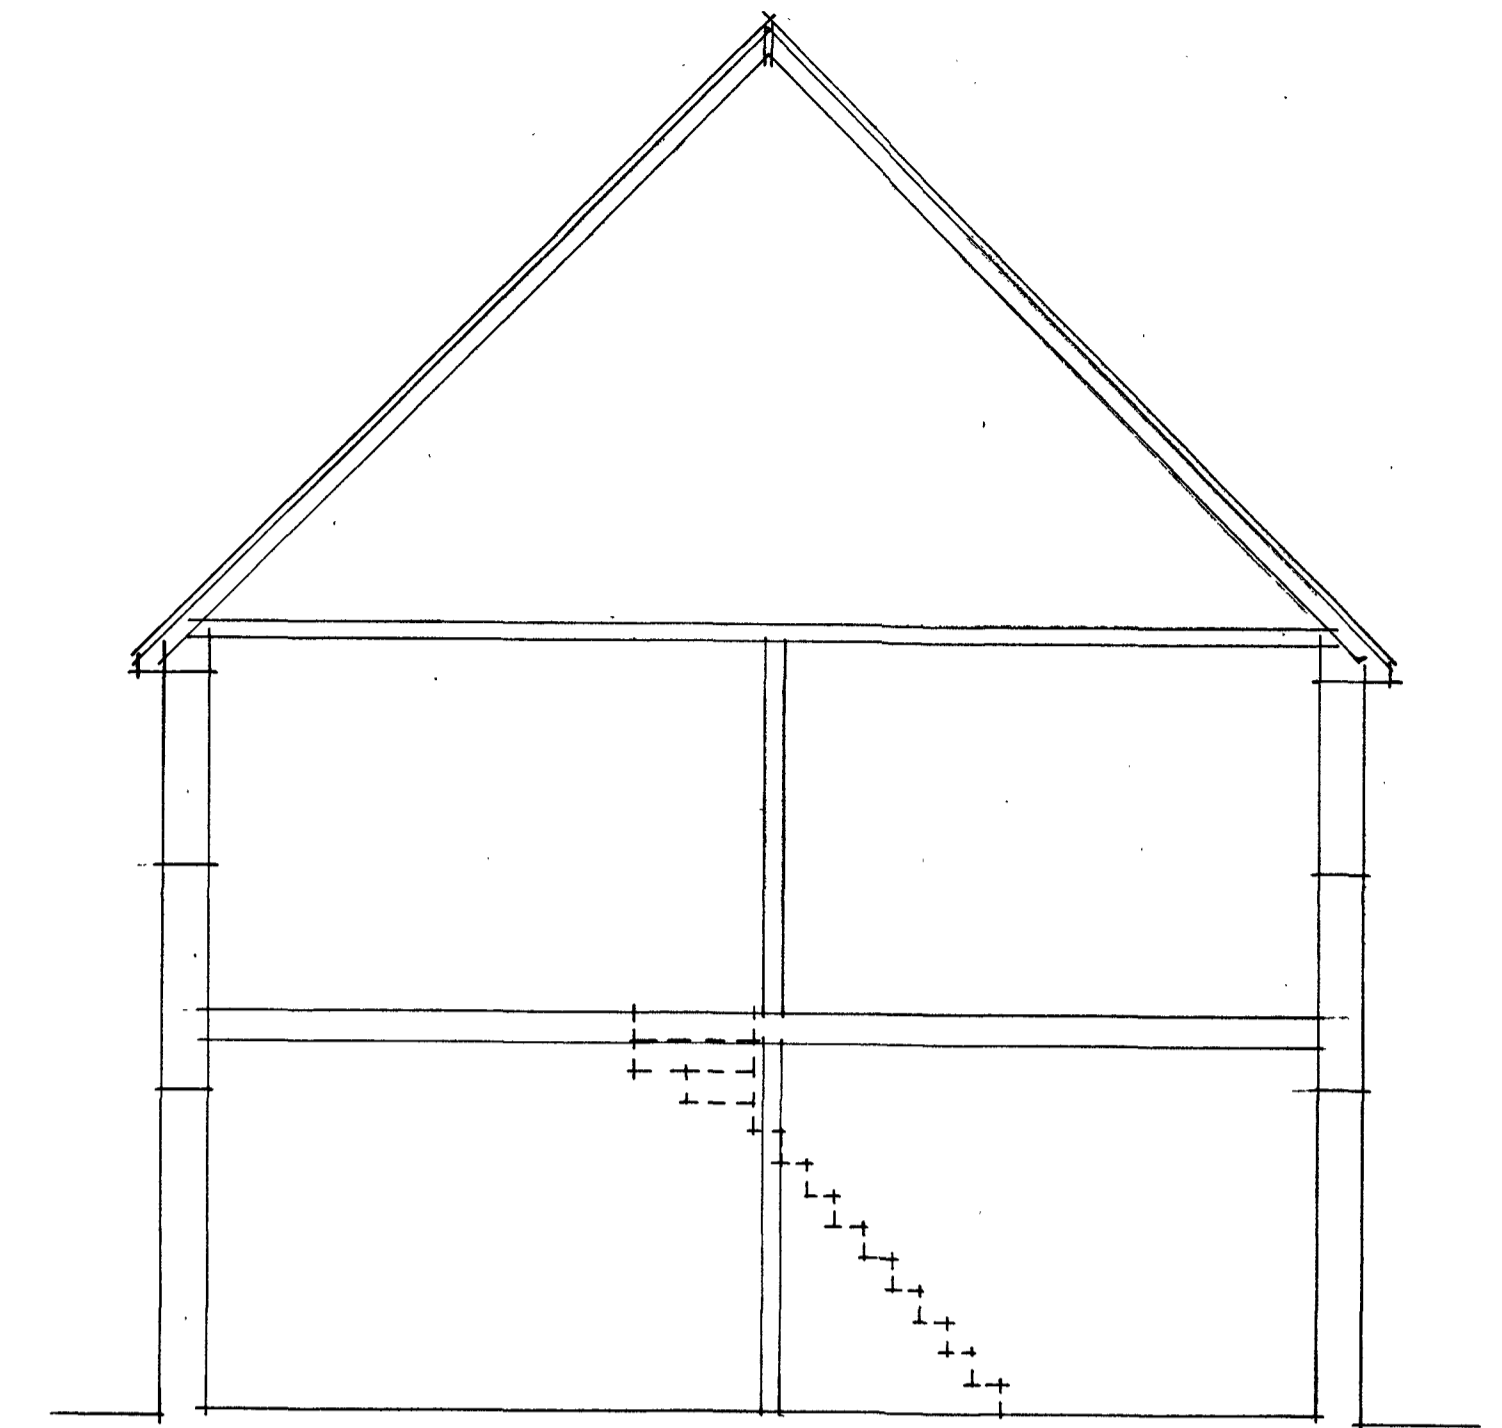


Section

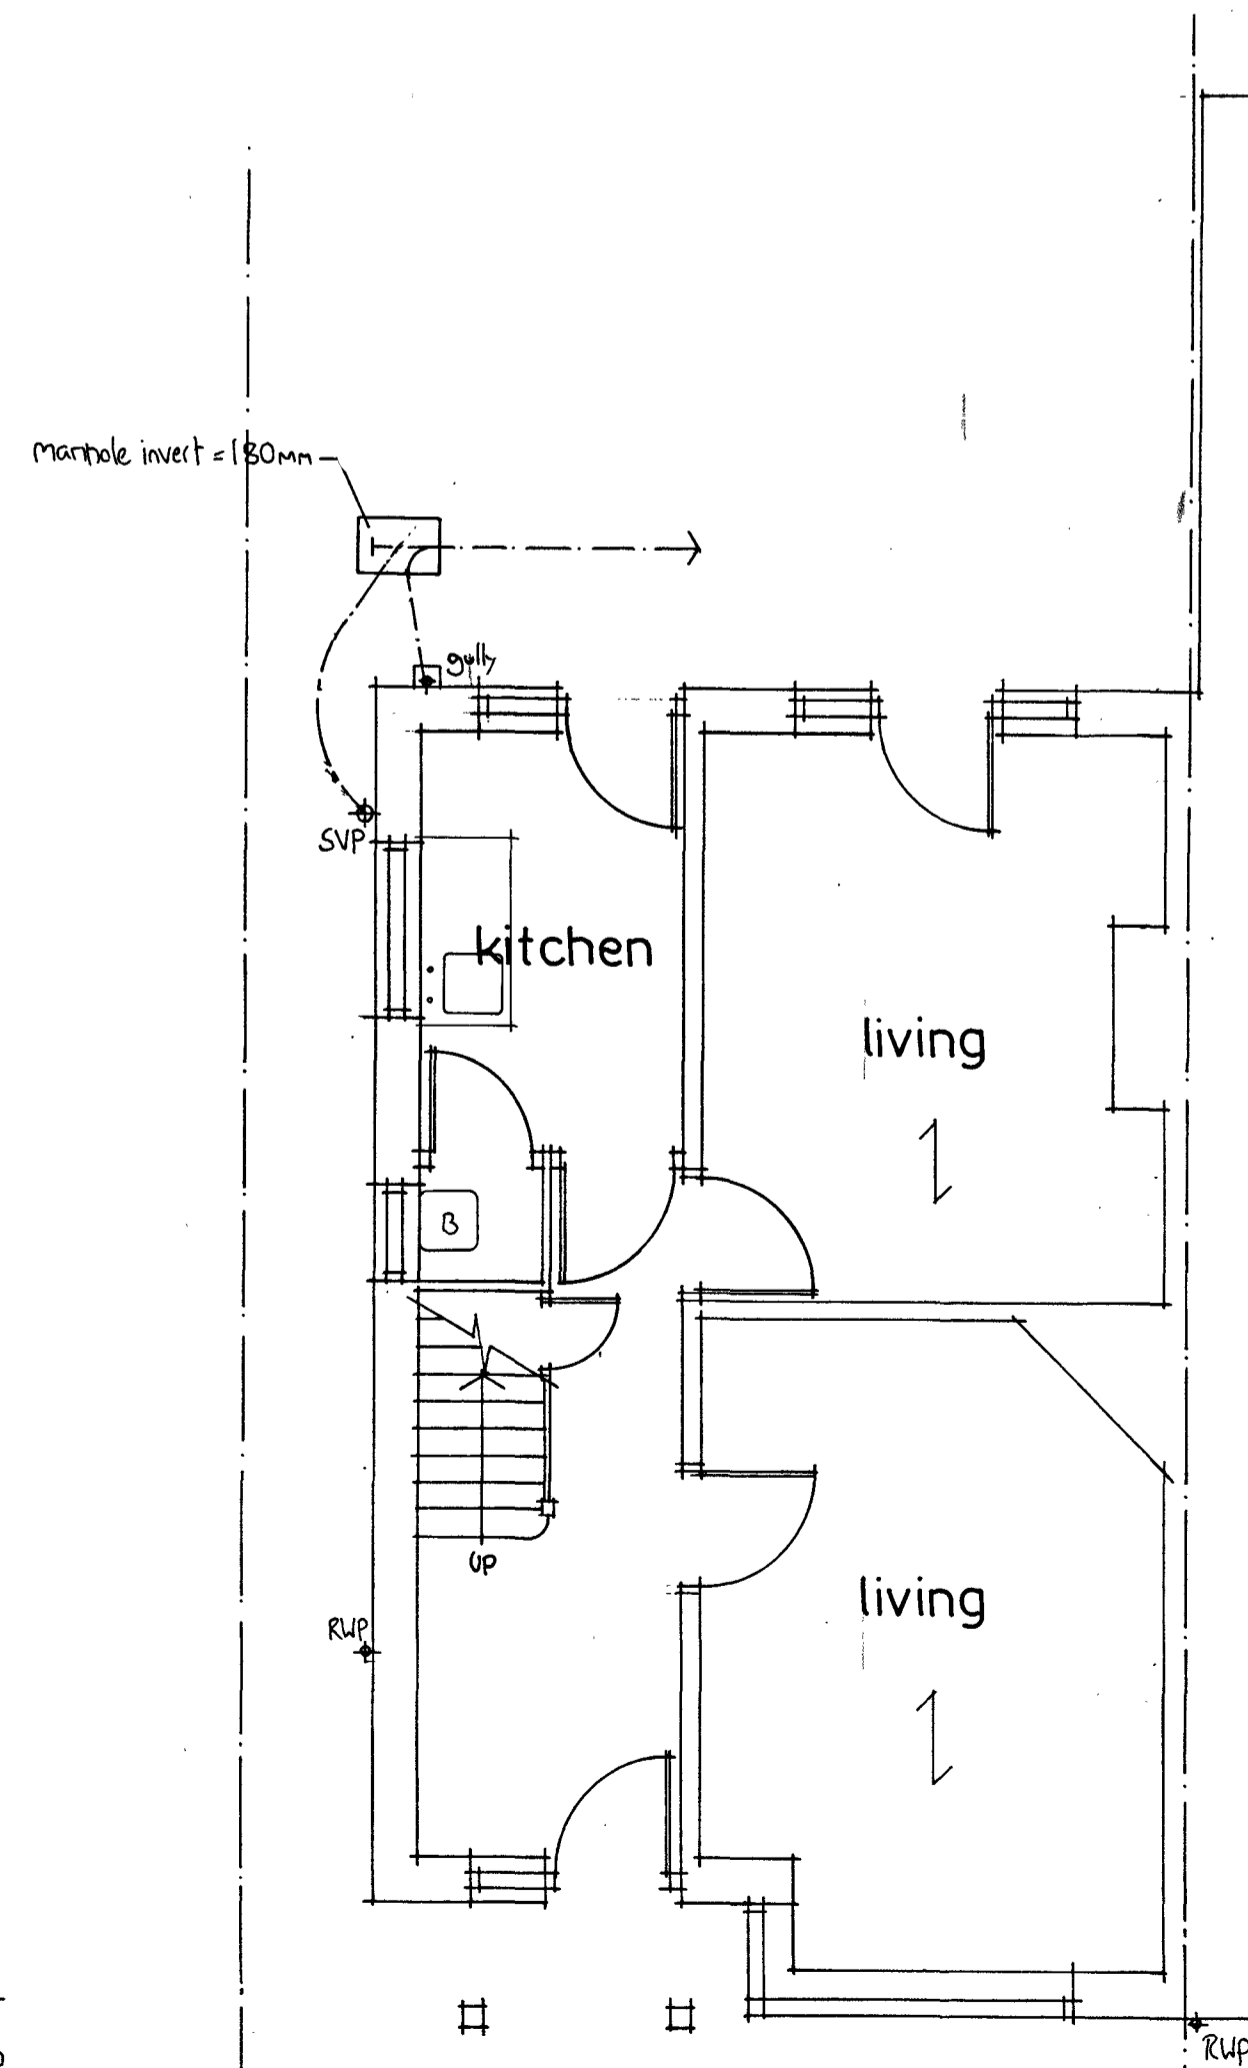

Ground Floor Plan

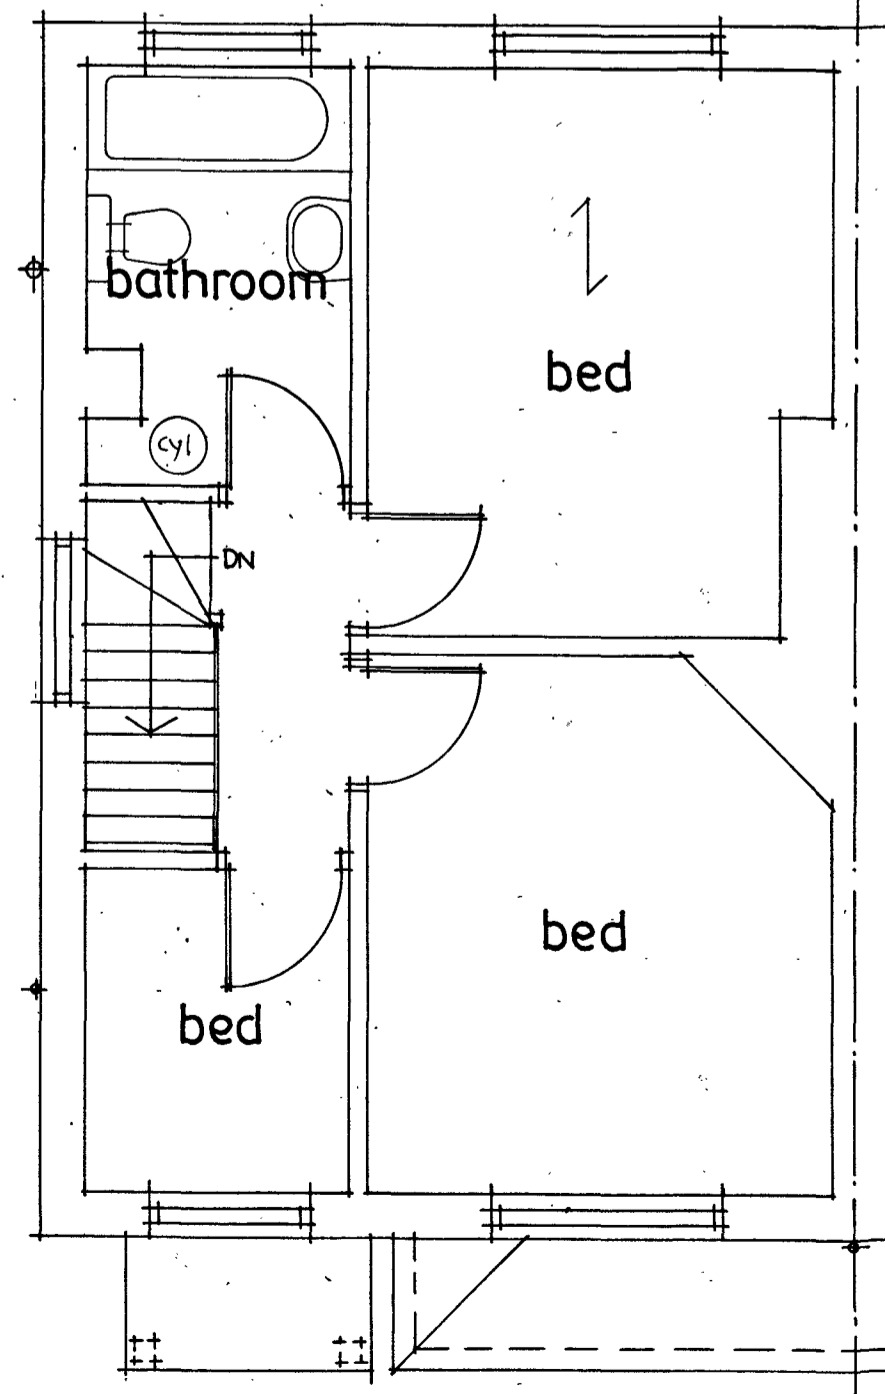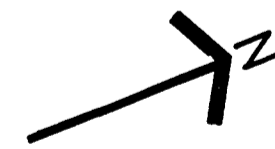

First Floor Plan

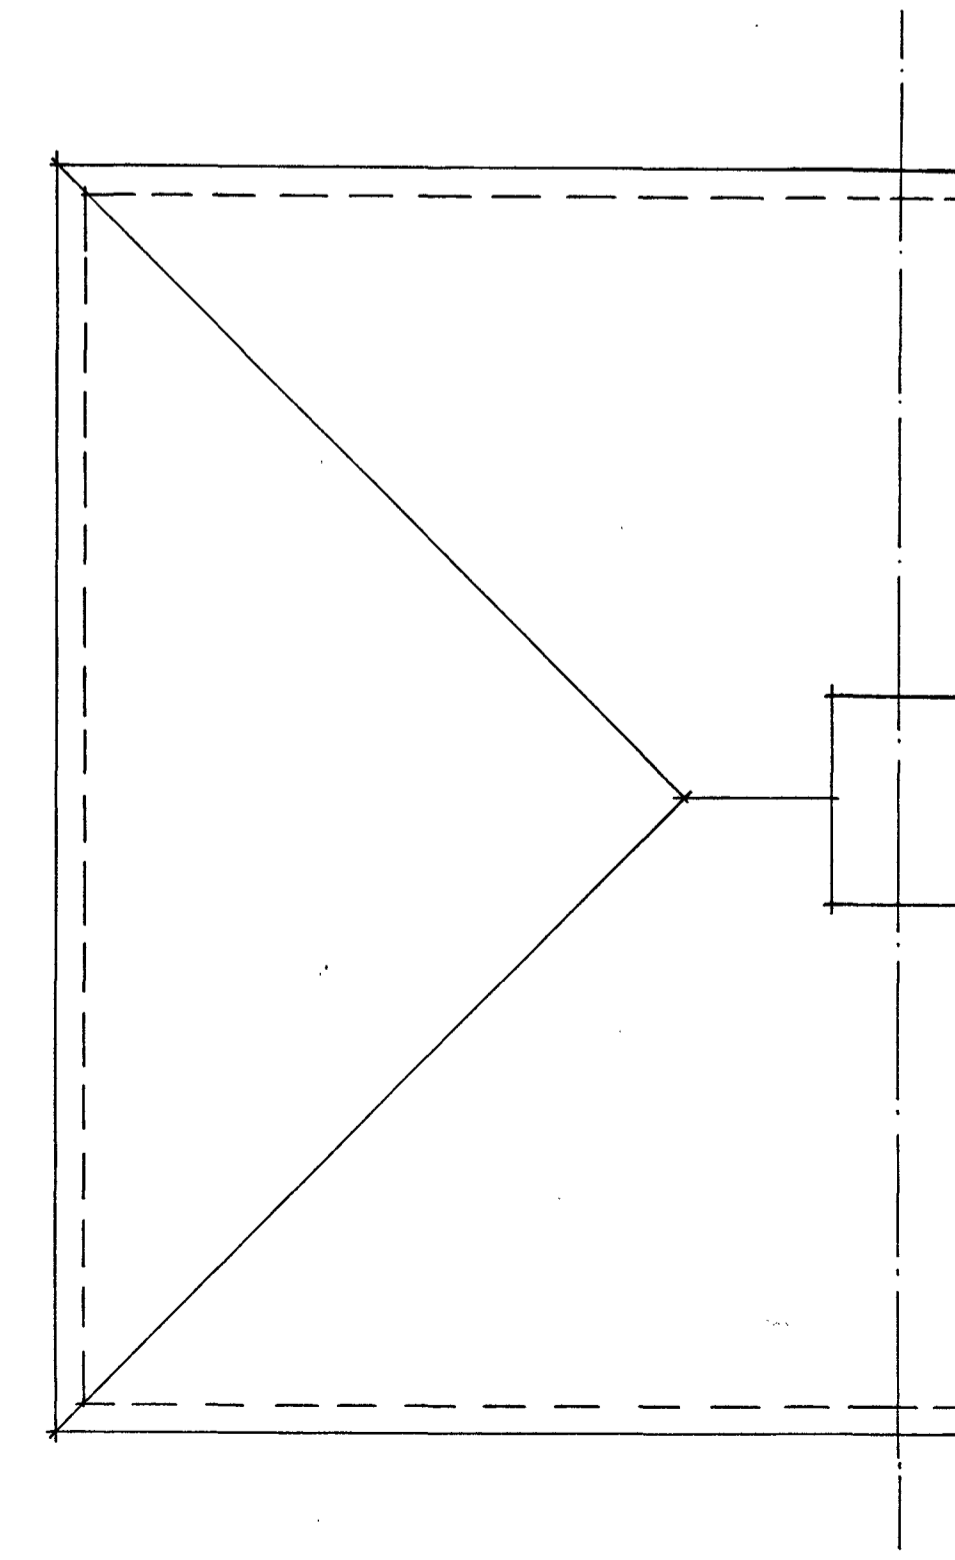

Roof Plan

Do not scale from this drawing all dimensions must be checked on site. This drawing is the sole copyright of Insite Planning

Insite Planning
5 Beechwood Avenue
Brighton, East Sussex
BN1 8ED
Tel: 01273 558118
Email: insiteplanning@yahoo.co.uk

Client:
Job:
3 Links Road
Portslade
As Existing

Date: Nov 2023 Scale: 1:50, 1:100

Drawing No. **1848/2420**

A1 PAPER SIZE SCALE 1:50
1:100 0 1 2 3 4 5
0 1 2 3 4 5 6 7 8 9 10