




**BLOCK SITE PLAN scale 1:500**

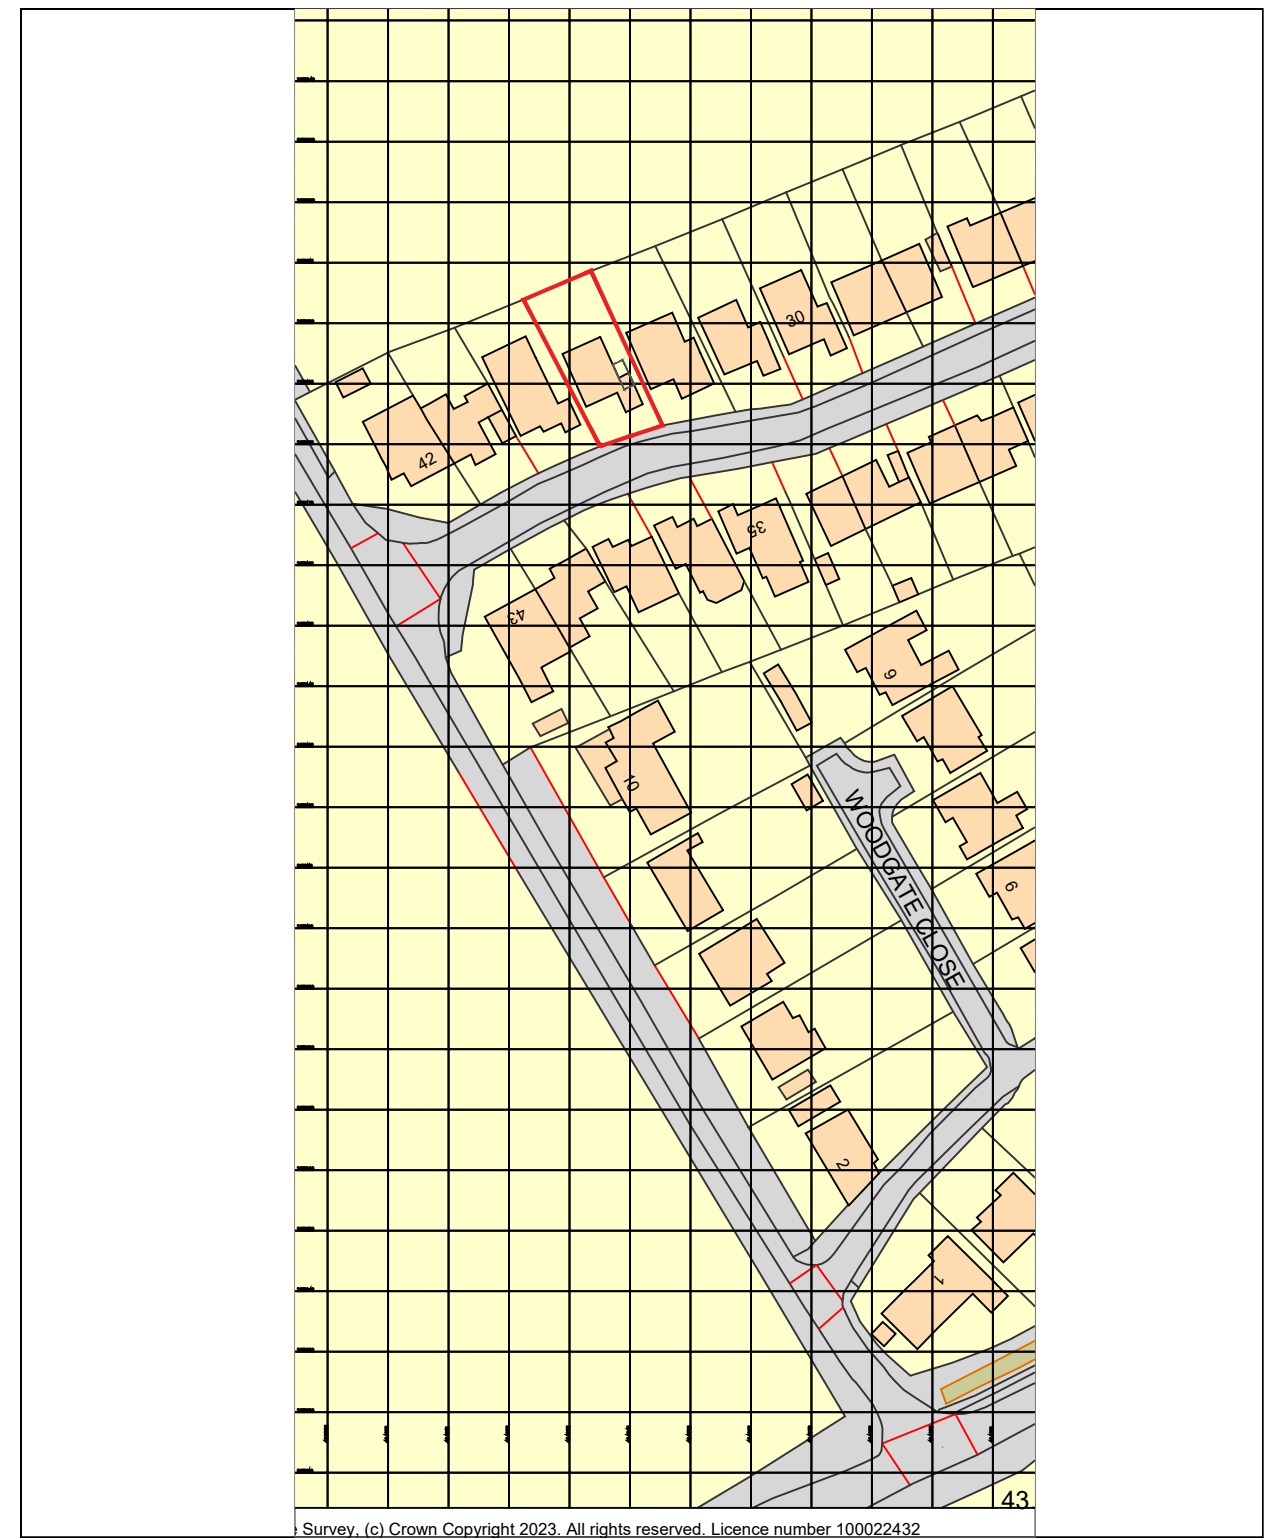

**SITE PLAN scale 1:1250**

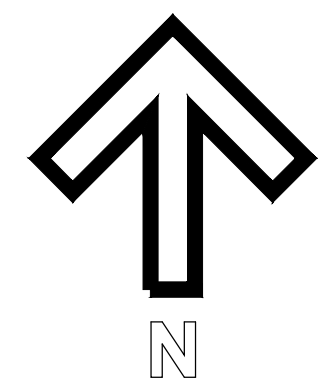

PROPOSED EXTENSION	
Mr + Mrs Vaughan 36 Rectory Road Cotgrave NOTTINGHAM, NG1 2 3HU	
36-NG1 23HU-01	PLANNING
scale VARIES on A3	NOV. 2023
 Anil Parmar RIBA Architect 21 Ewell Road, Wollaton Nottingham, NG8 2DE 0775-2597516 © Anil Parmar Architect architect21@hotmail.co.uk	