



Scale 1:100 @ A3




Proposed front elevation

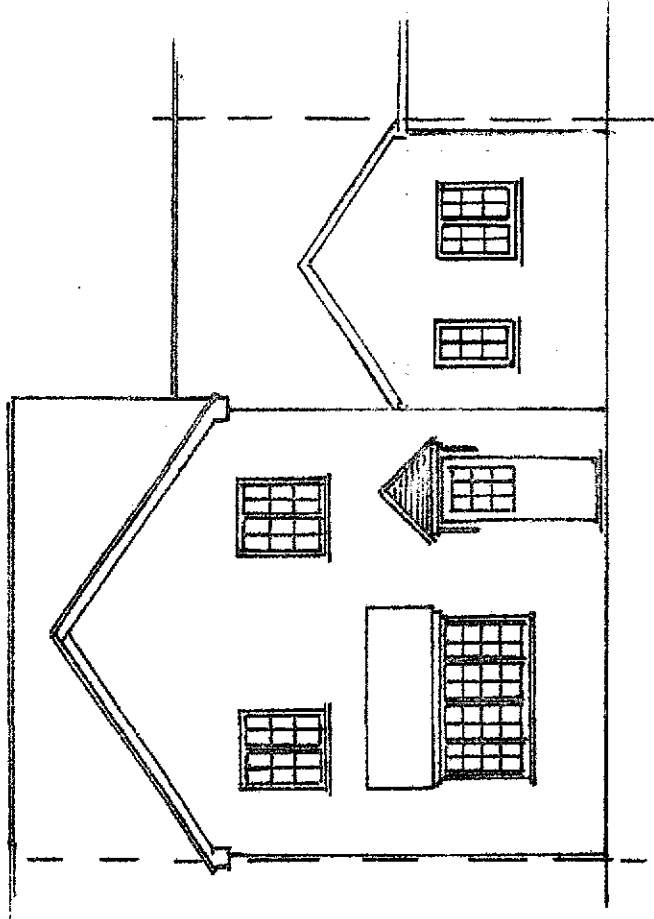

Proposed side elevation

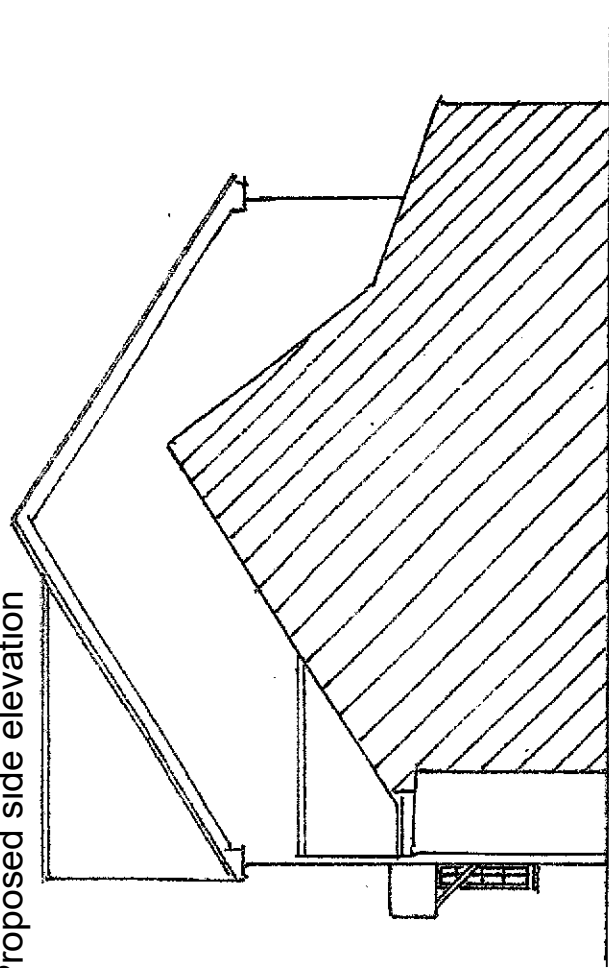

Site : 126 Burleigh Piece, Buckingham
 Proposal : Single storey front extension
 Drg. Title : Proposed Plans
 Drg Scale : 1:50 and 1:100 @ A3
 Drg No. SG/CH/03

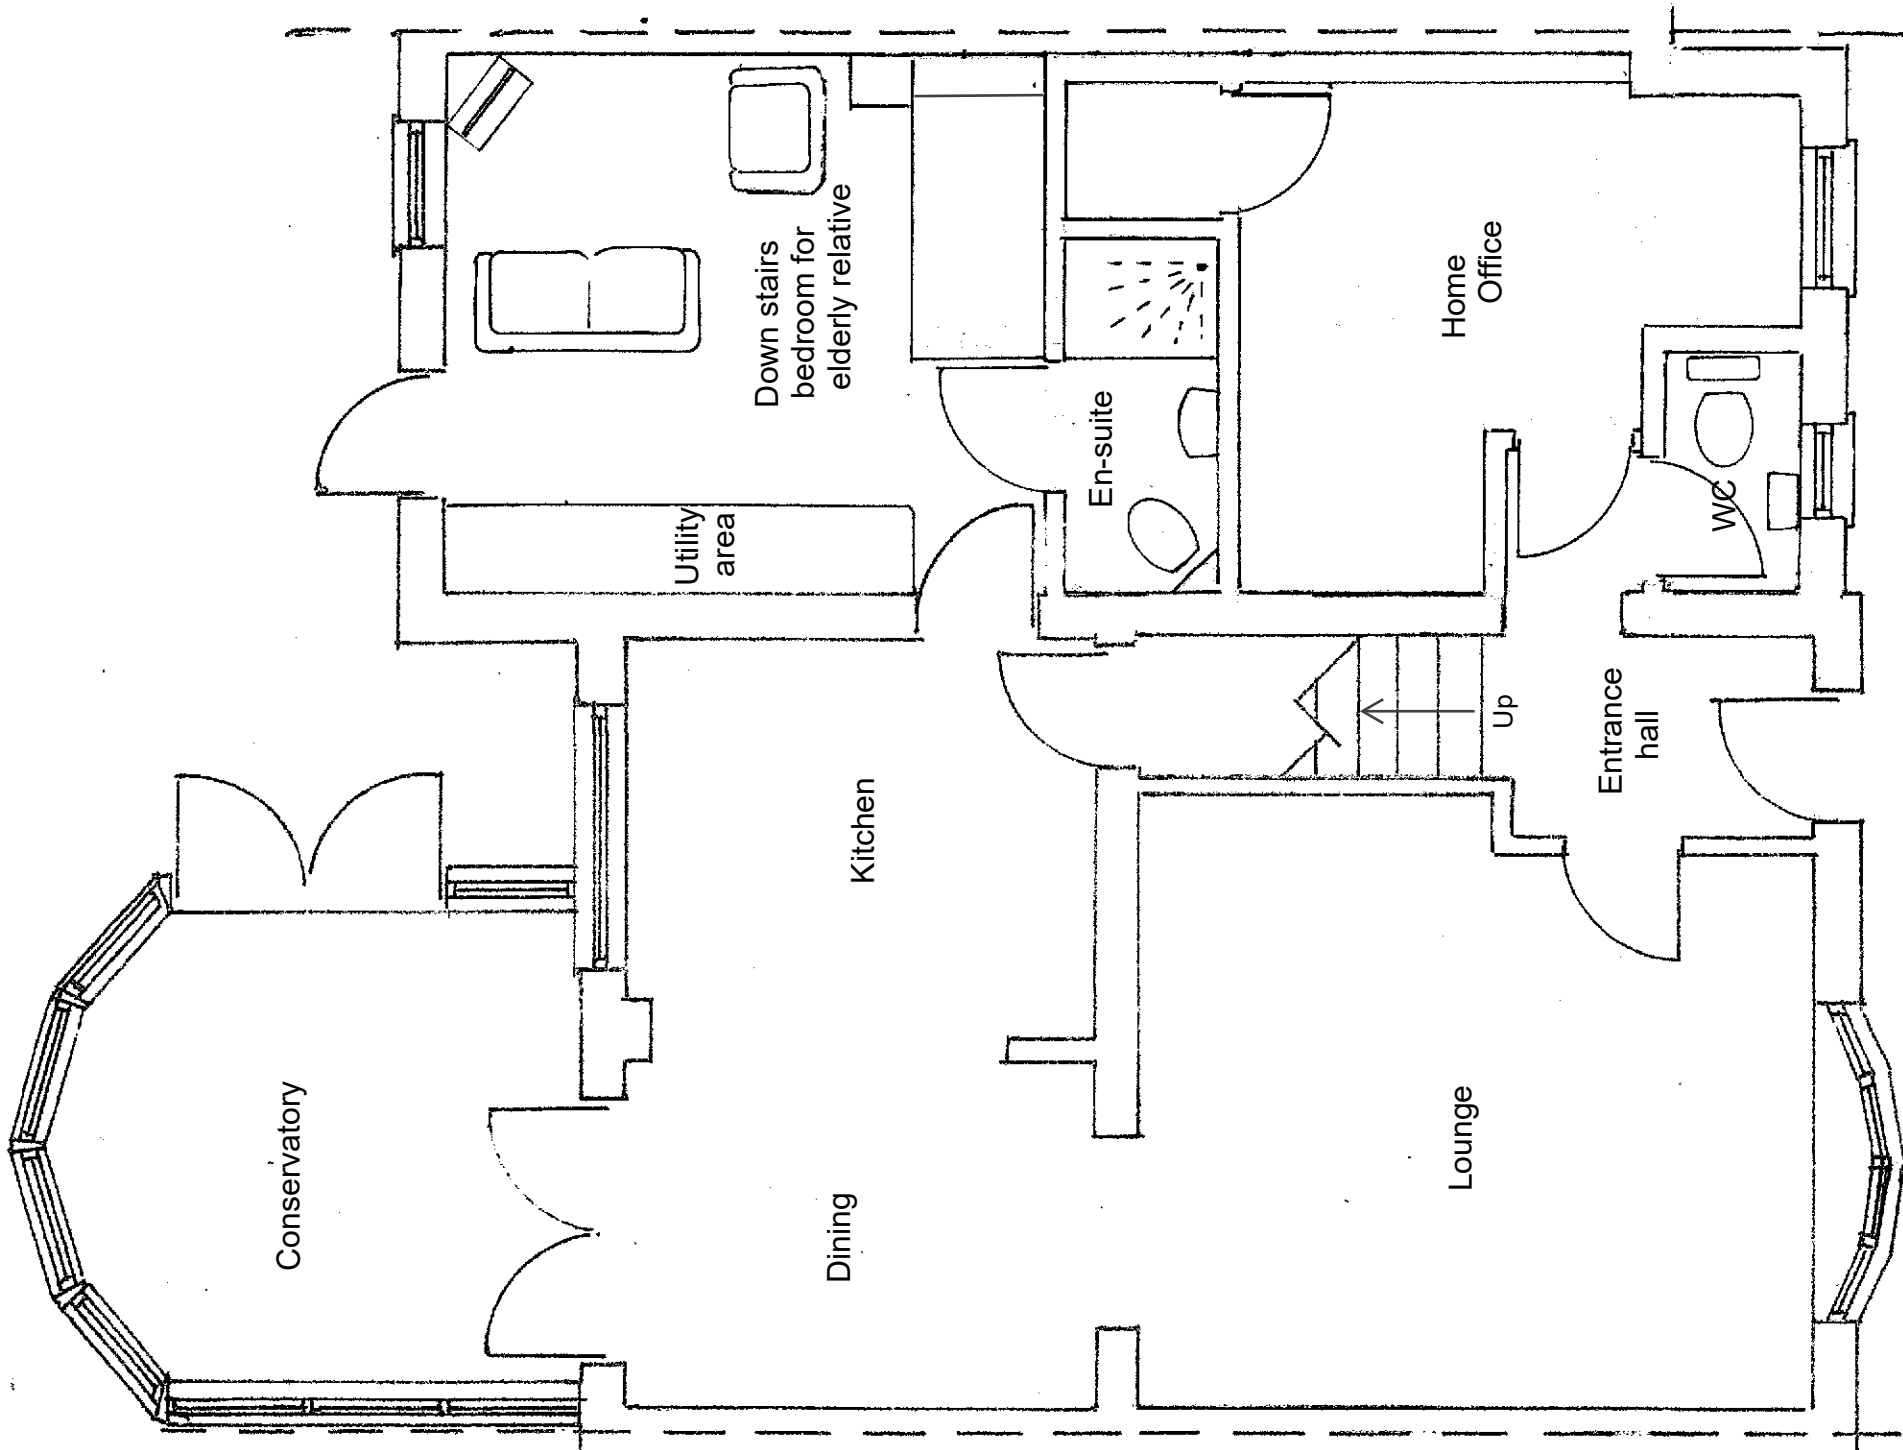

Scale 1:50 @ A3

