



Scale 1:100 @ A3




Existing Front Elevation

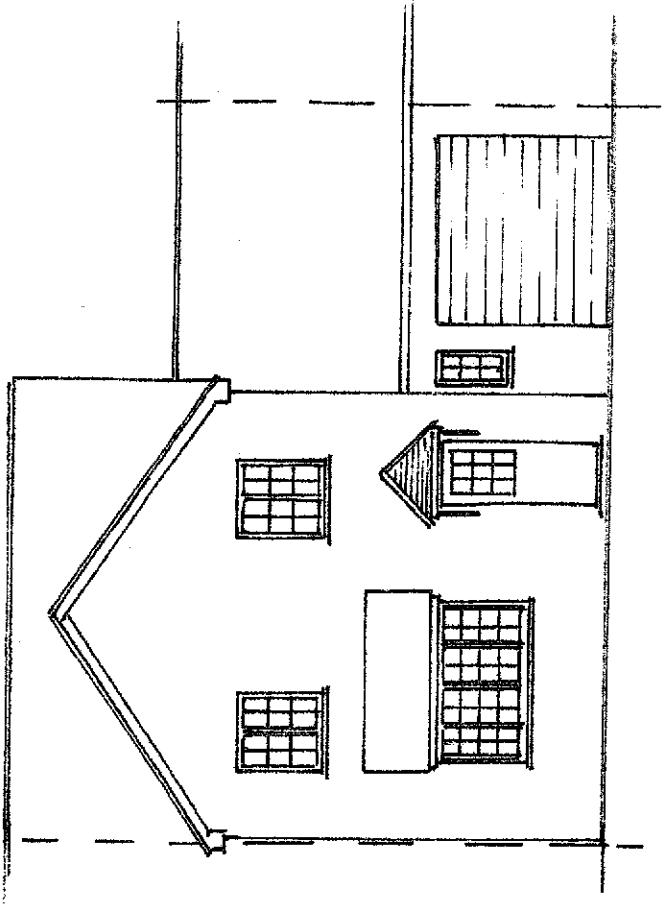

Existing side elevation

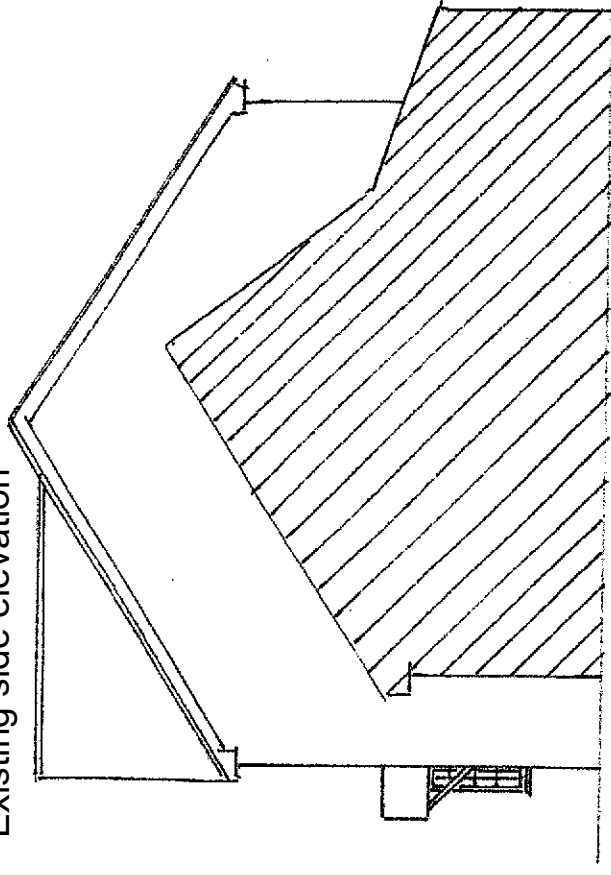

Site : 126 Burleigh Piece, Buckingham
Proposal : Single storey front extension
Drg. Title : Existing Plans
Drg Scale : 1:50 and 1:100 @ A3
Drg No. SG/CH/02

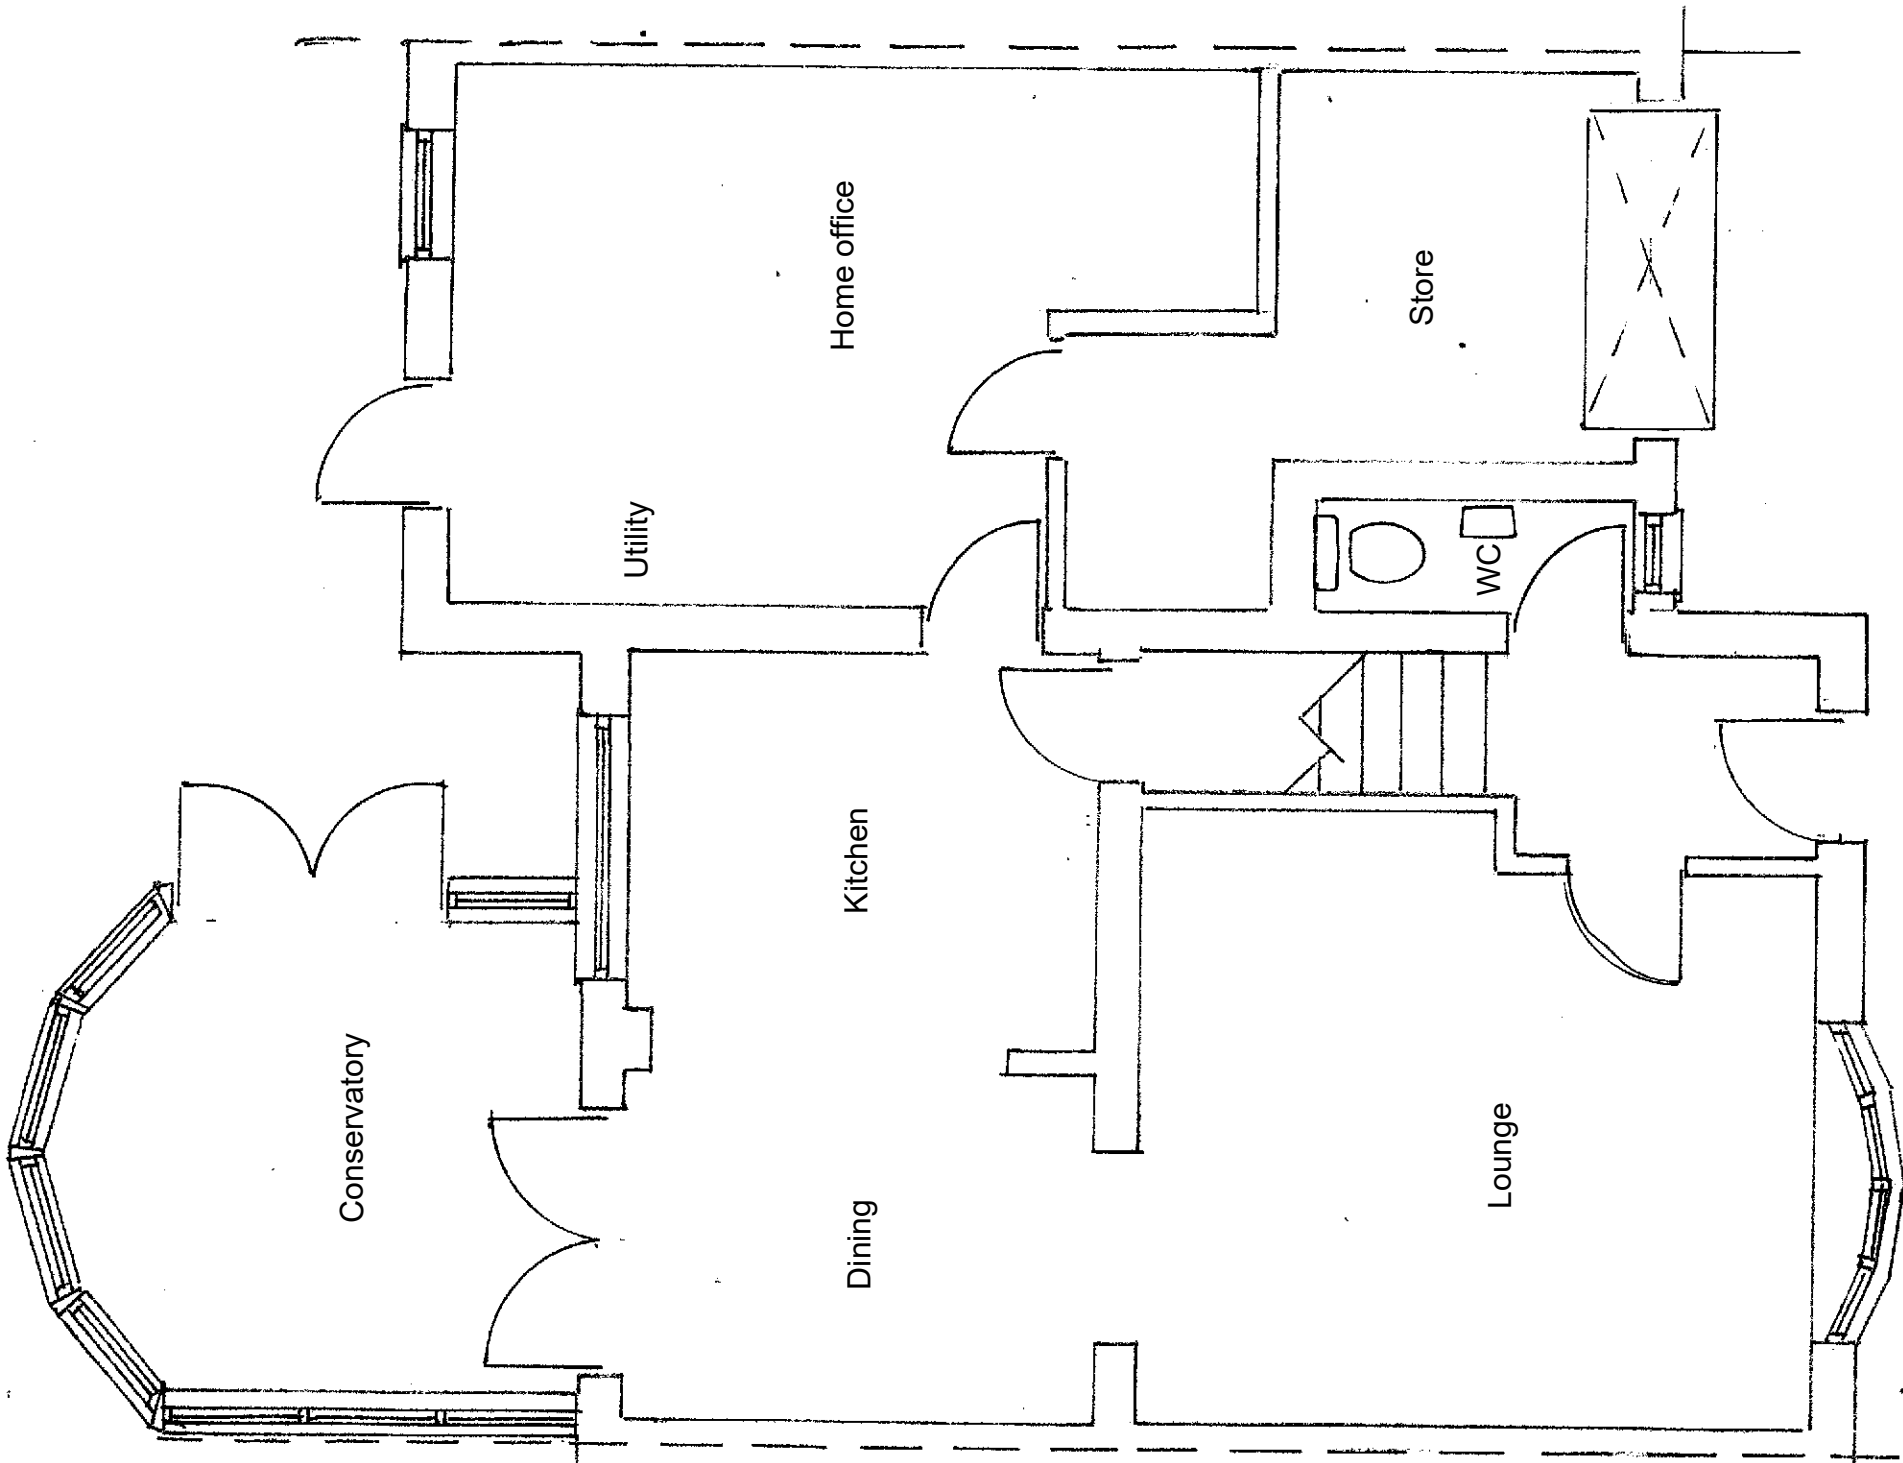

Scale 1:50 @ A3

